
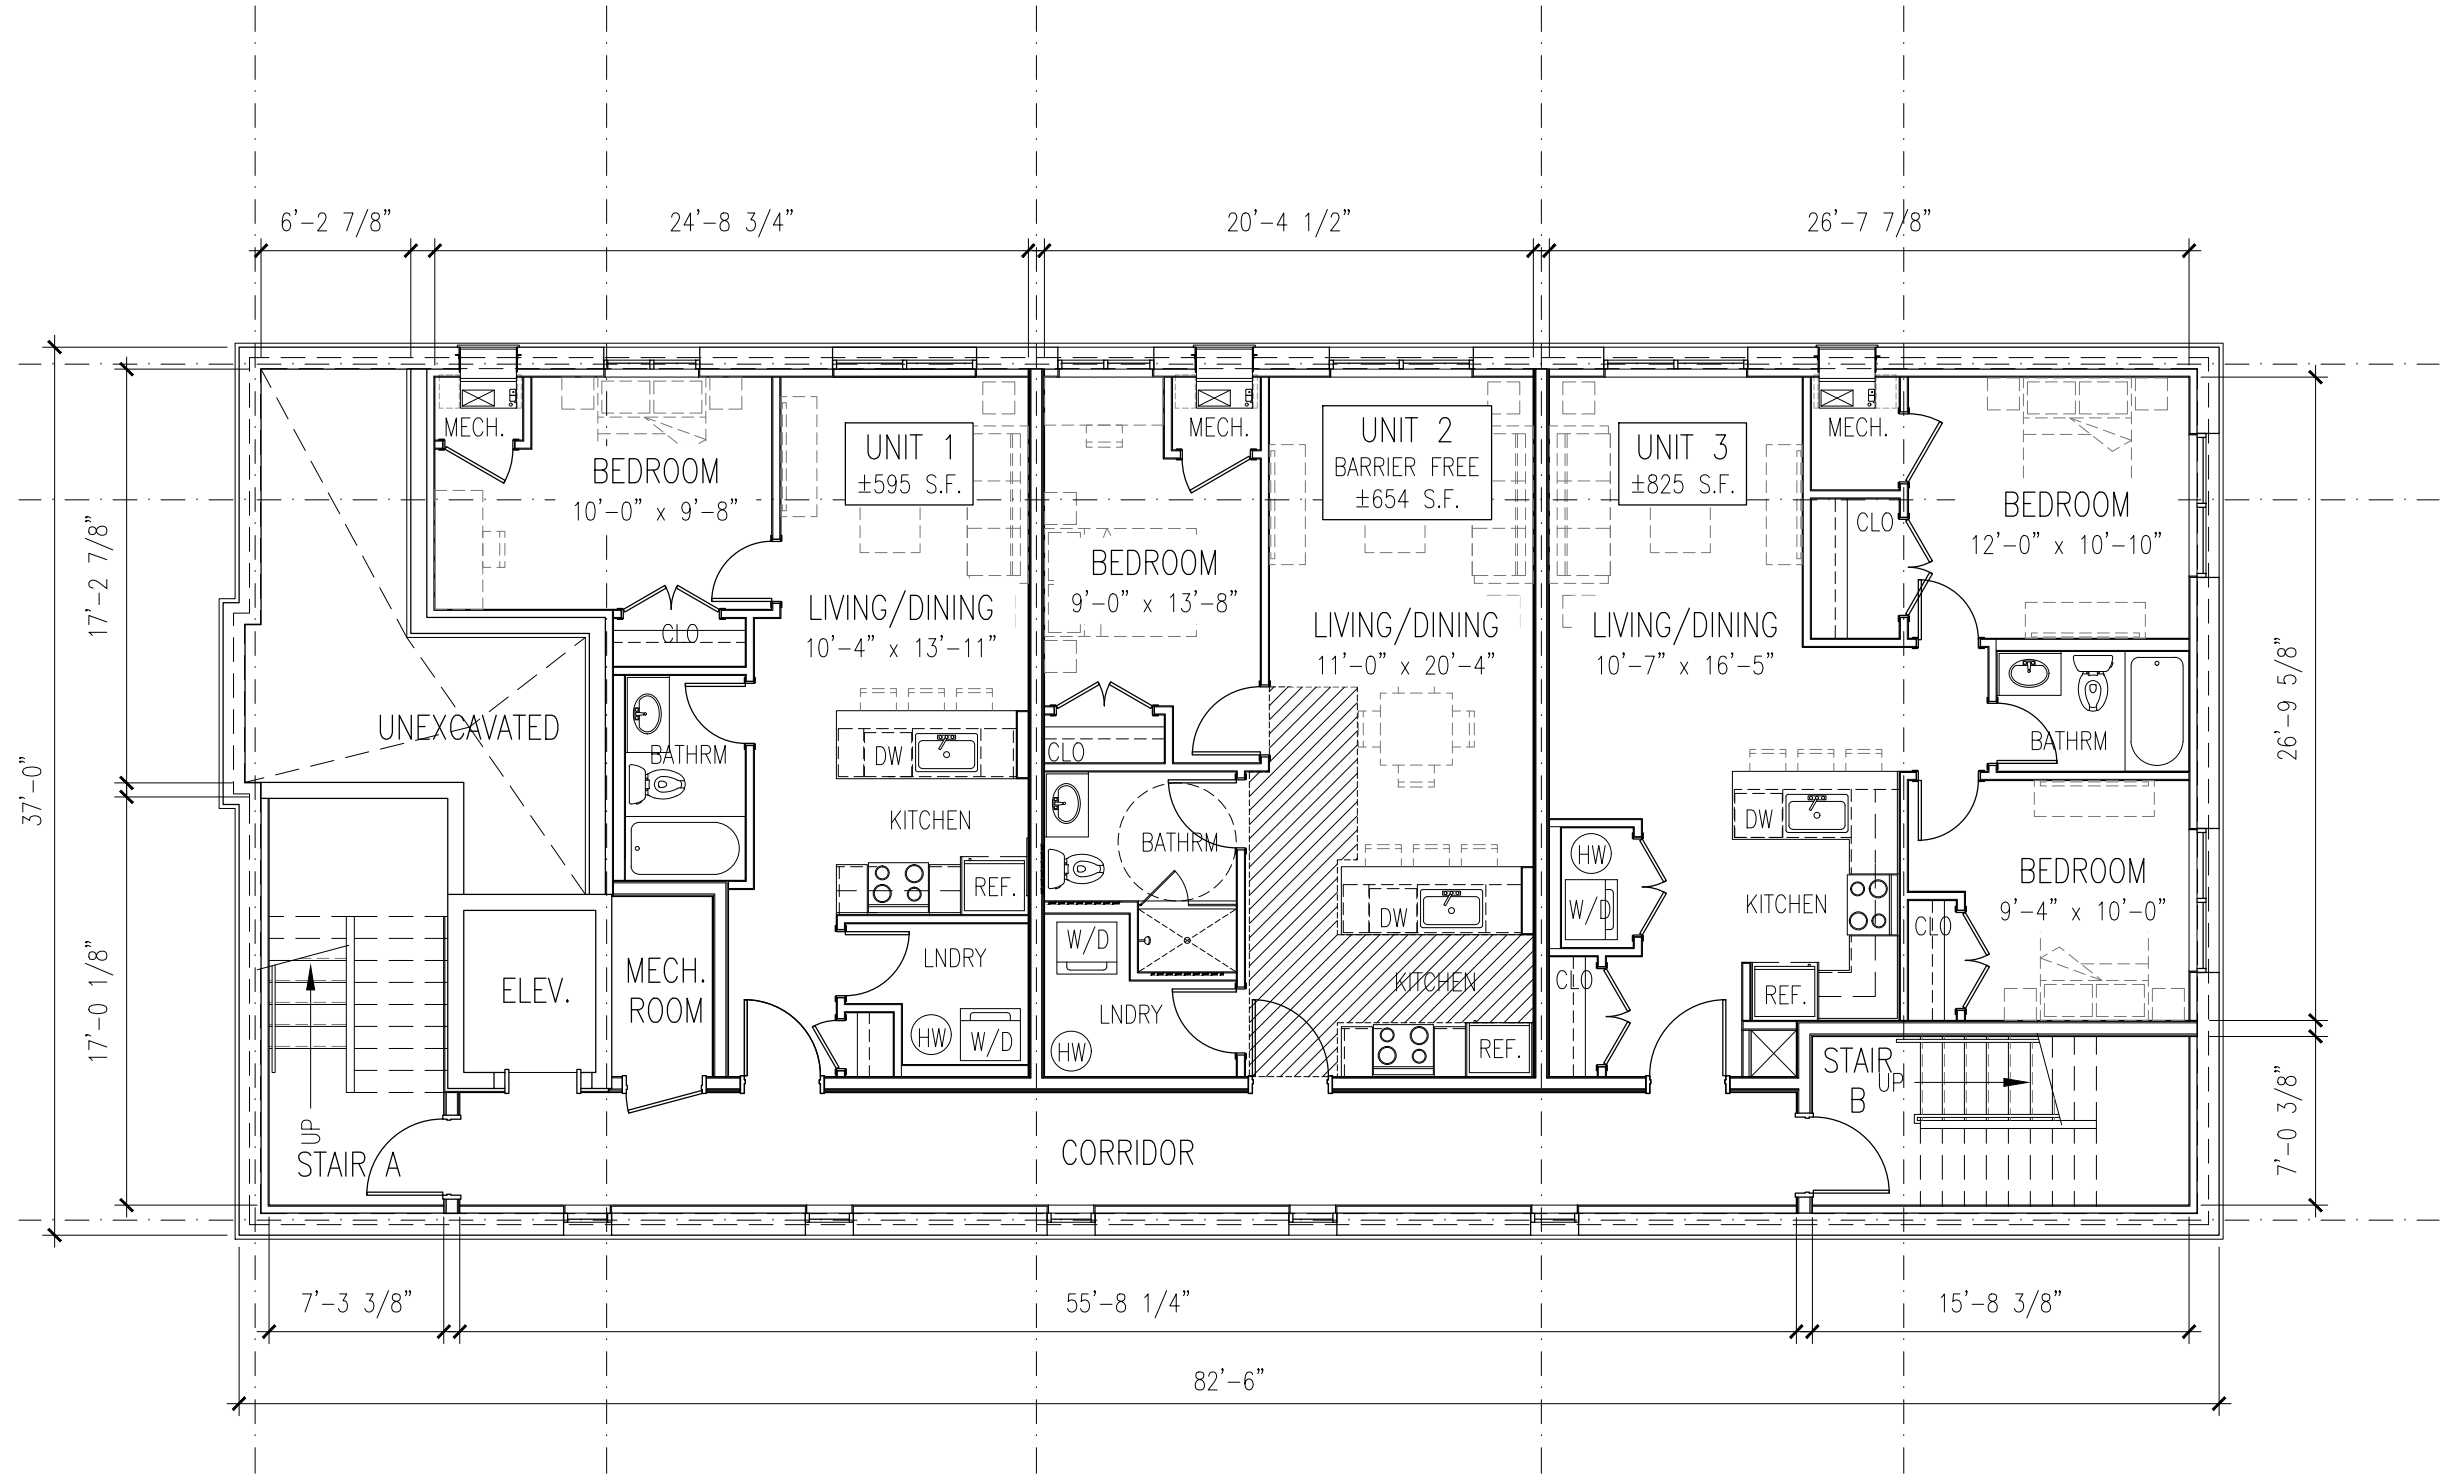


LOWER FLOOR PLAN

SCALE : 1/8" = 1'-0"

0 2 4 8 12 24 FEET

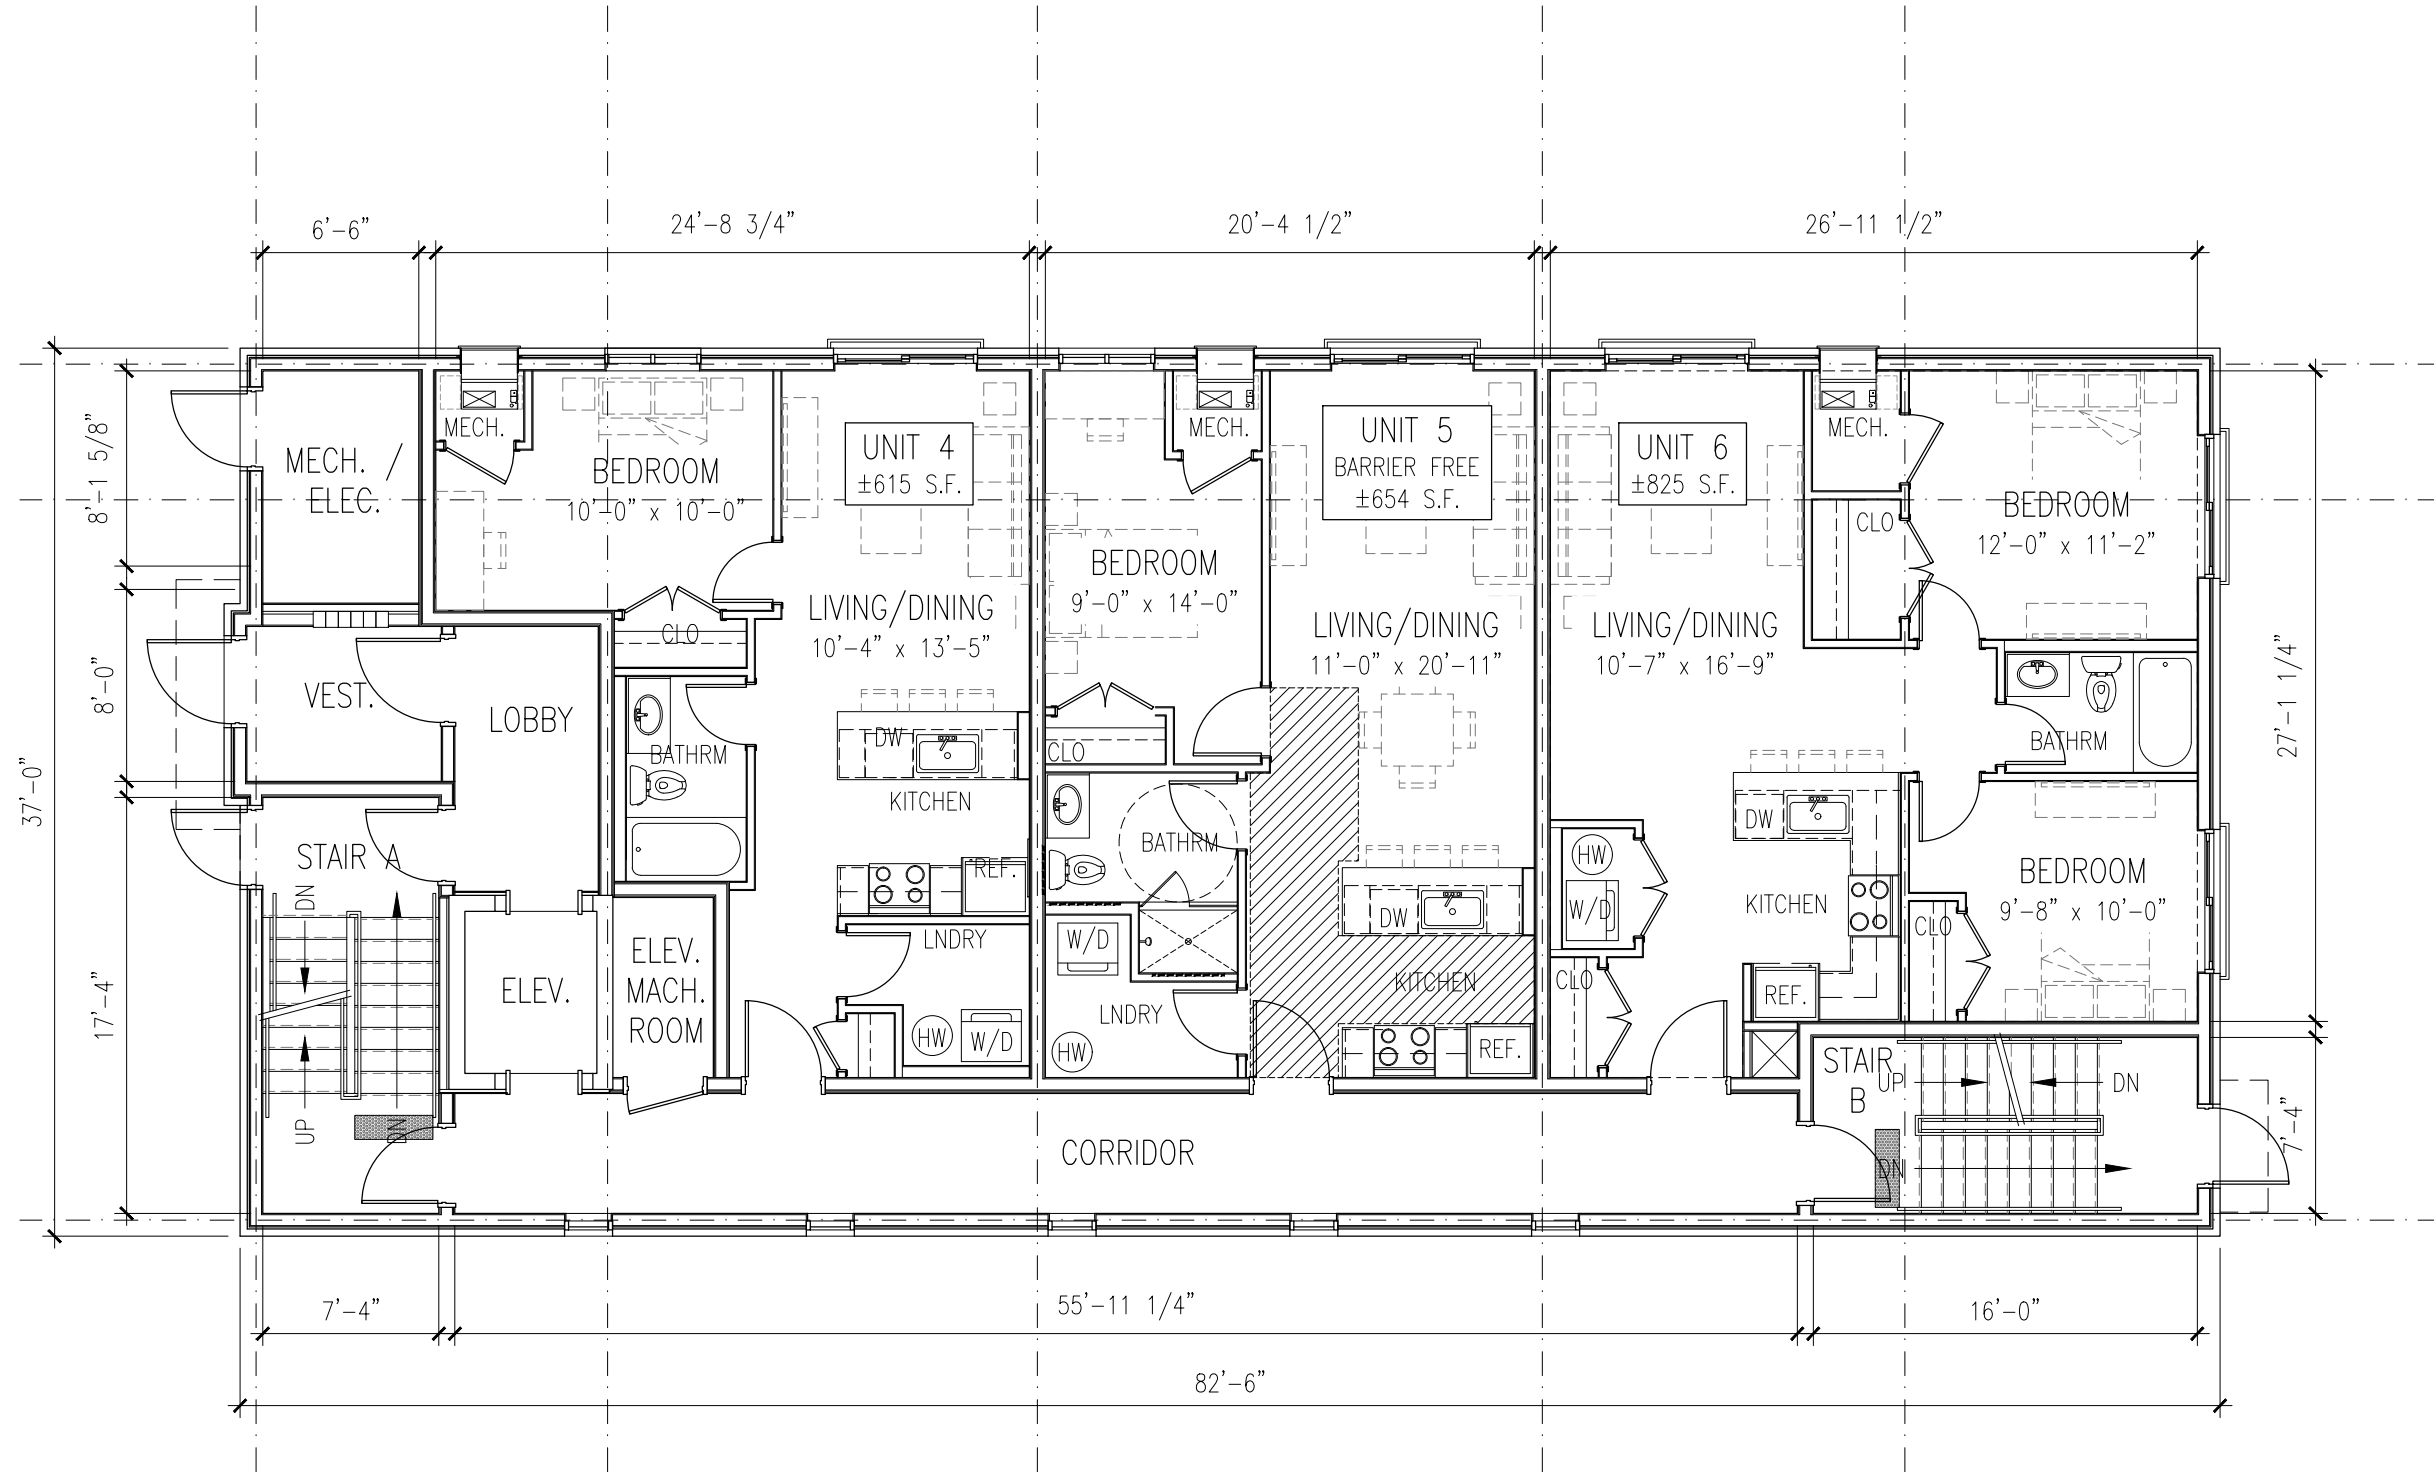

MAIN FLOOR PLAN



SCALE : 1/8" = 1'-0"

0 2 4 8 12 24 FEET

project:	PROPOSED MULTIPLE DWELLING 1744 NORMAN RD, WINDSOR		title: FIRST FLOOR PLAN		date: JUNE 2024
	client: PELTIER DEVELOPMENTS		drawn by: OB	comm. no.: 2022-106	
			checked by: SMB	dwg. no.: A1.2	


1670 mercer street
windsor ontario canada n8x 3p7
ph 519.254.3430 fax 519.254.3642
email - info@adp-architect.ca www.adp-architect.ca


architectural
design
associates
inc. architect

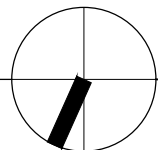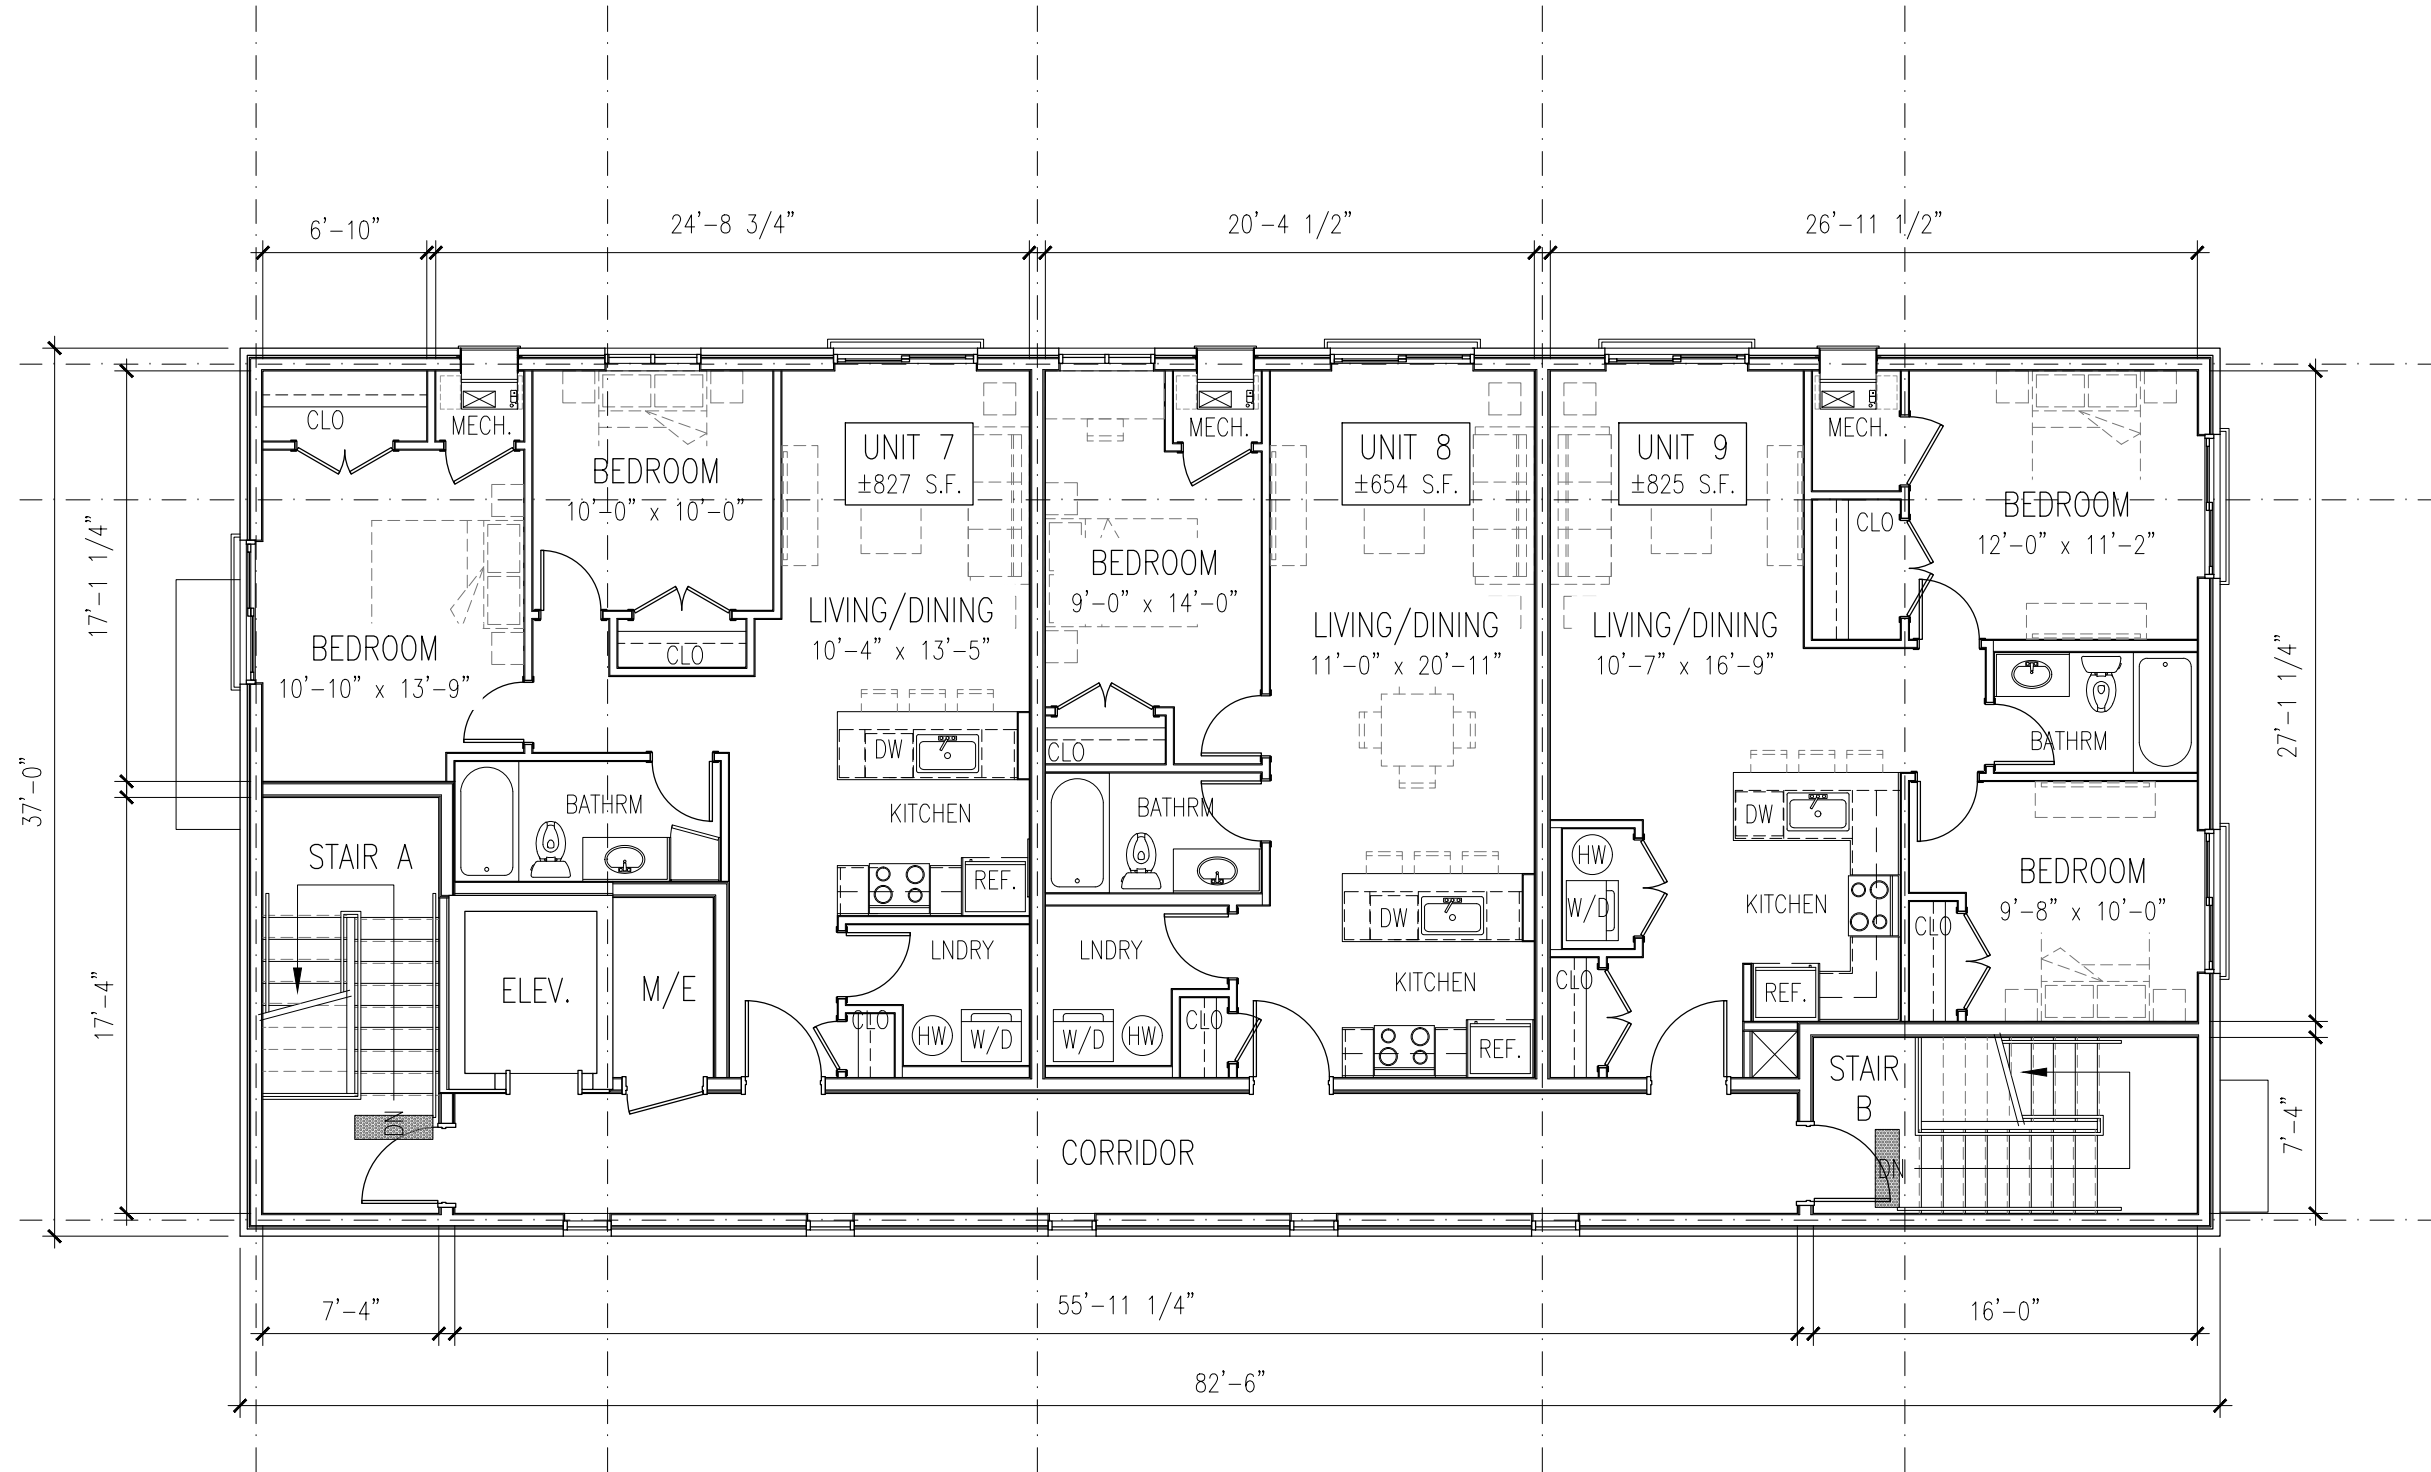


UPPER FLOOR PLAN

SCALE : 1/8" = 1'-0"

 

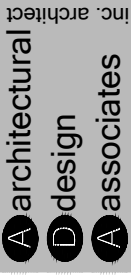	project: PROPOSED MULTIPLE DWELLING 1744 NORMAN RD, WINDSOR		title: SECOND FLOOR PLAN		date: JUNE 2024
	client: PELTIER DEVELOPMENTS		drawn by: OB		comm. no.: 2022-106
	1670 mercer street windsor ontario canada n8x 3p7 ph 519.254.3430 fax 519.254.3642 email - info@ada-architect.ca www.ada-architect.ca		checked by: SMB		dwg. no.: A1.3

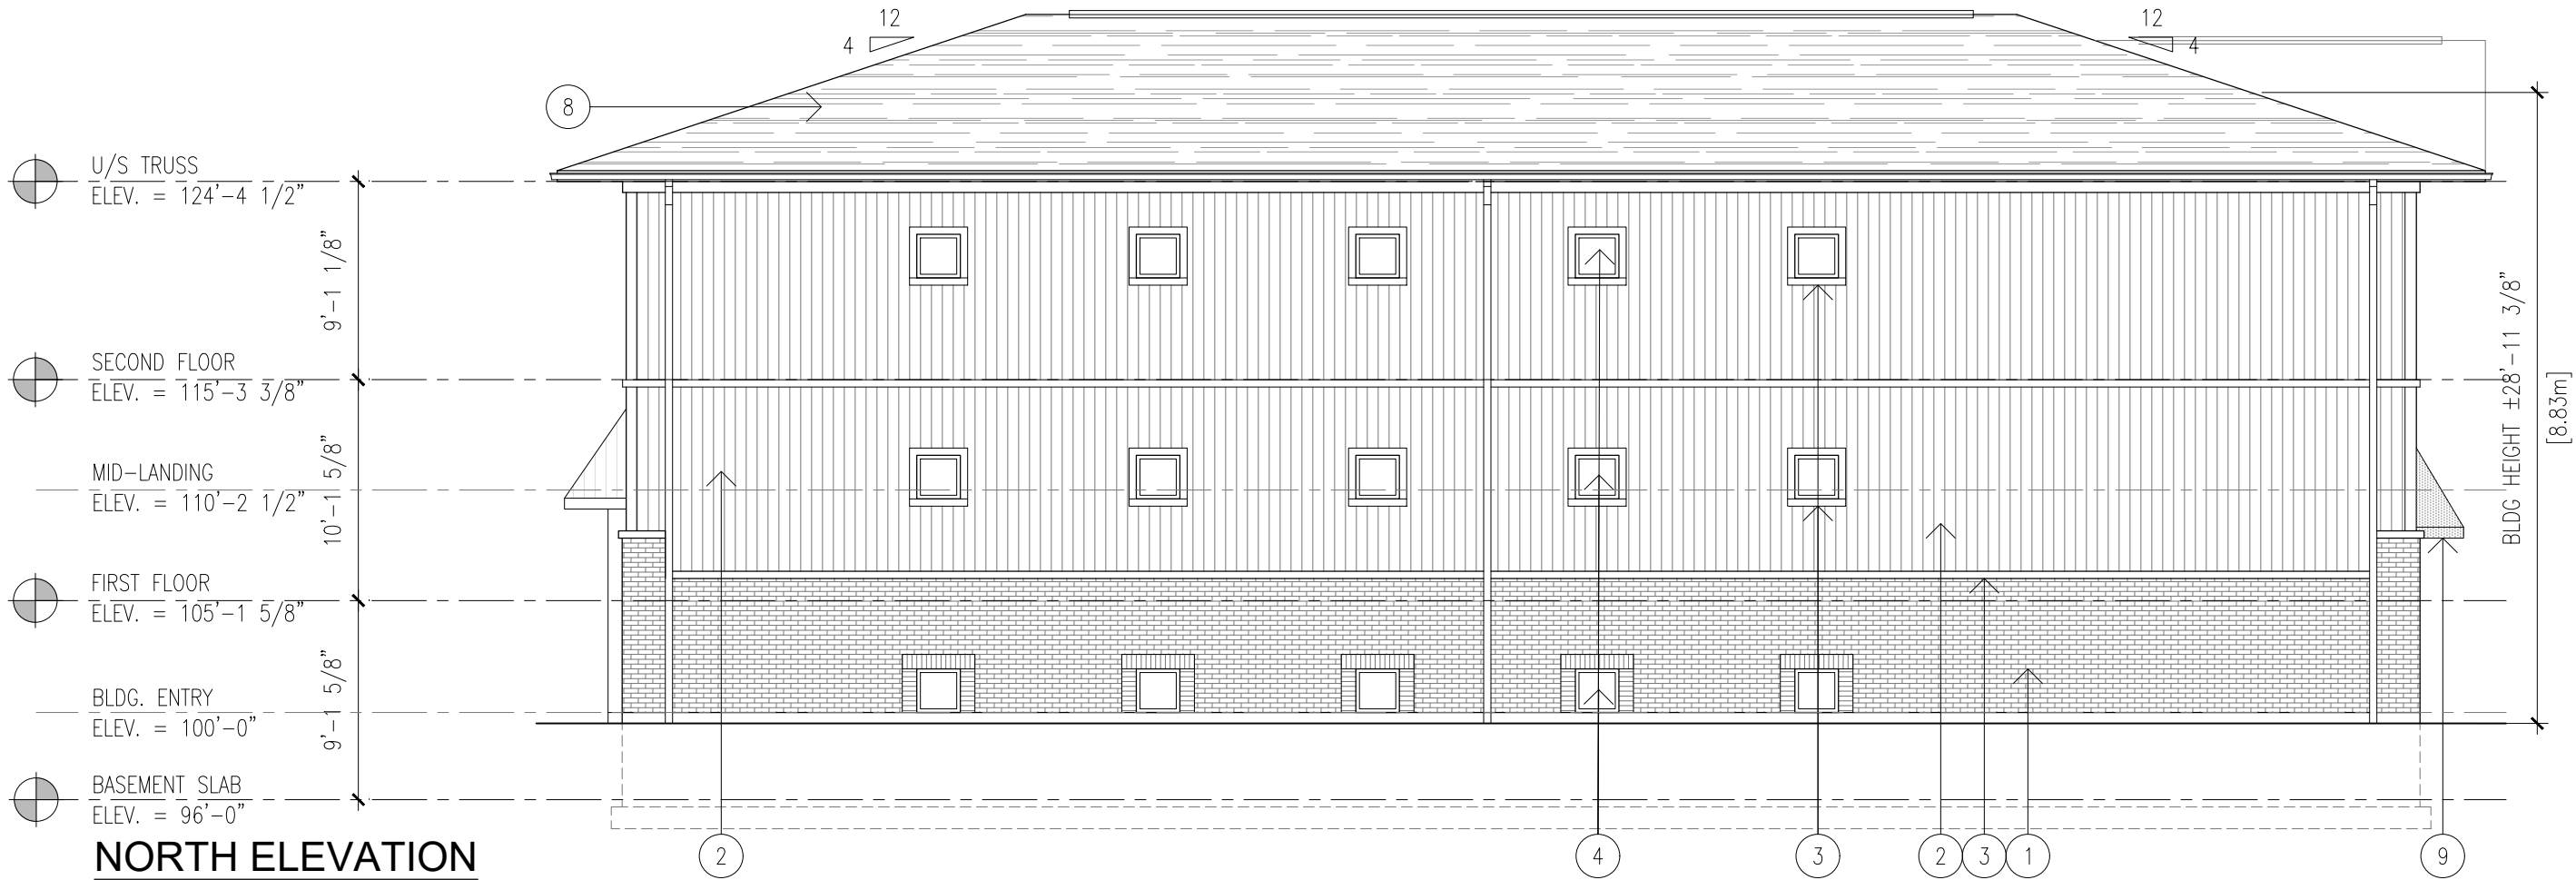

NORTH ELEVATION



WEST ELEVATION

ELEVATIONS

SCALE : 1/8" = 1'-0"

EXTERIOR FINISH SCHEDULE				
IDEN. NO.	FINISH DESCRIPTION	PRODUCT	COLOUR	NOTE
1	BRICK	-	-	-
2	VERTICAL SIDING	-	-	-
3	PRECAST SILL	-	-	-
4	VINYL DOOR/WINDOW SYSTEM	-	-	-
5	ALUMINUM DOOR SYSTEM	-	-	-
6	H.M. DOOR SYSTEM	-	-	-
7	ALUMINUM GUARDRAIL SYSTEM	-	-	-
8	ASPHALT SHINGLES	-	-	-
9	FABRIC AWNING	-	-	-

1670 mercer street
windsor ontario canada n8x 3p7
ph 519.254.3430 fax 519.254.3642
email - info@ada-architect.ca www.ada-architect.ca

architectural
design
associates

project:
PROPOSED MULTIPLE DWELLING
1744 NORMAN RD, WINDSOR

client:
PELTIER DEVELOPMENTS

title:
ELEVATIONS

drawn by:
OB

checked by:
SMB


date:
AUGUST 2024

comm. no.:
2022-106

dwg. no.:
A3.1



SOUTH ELEVATION

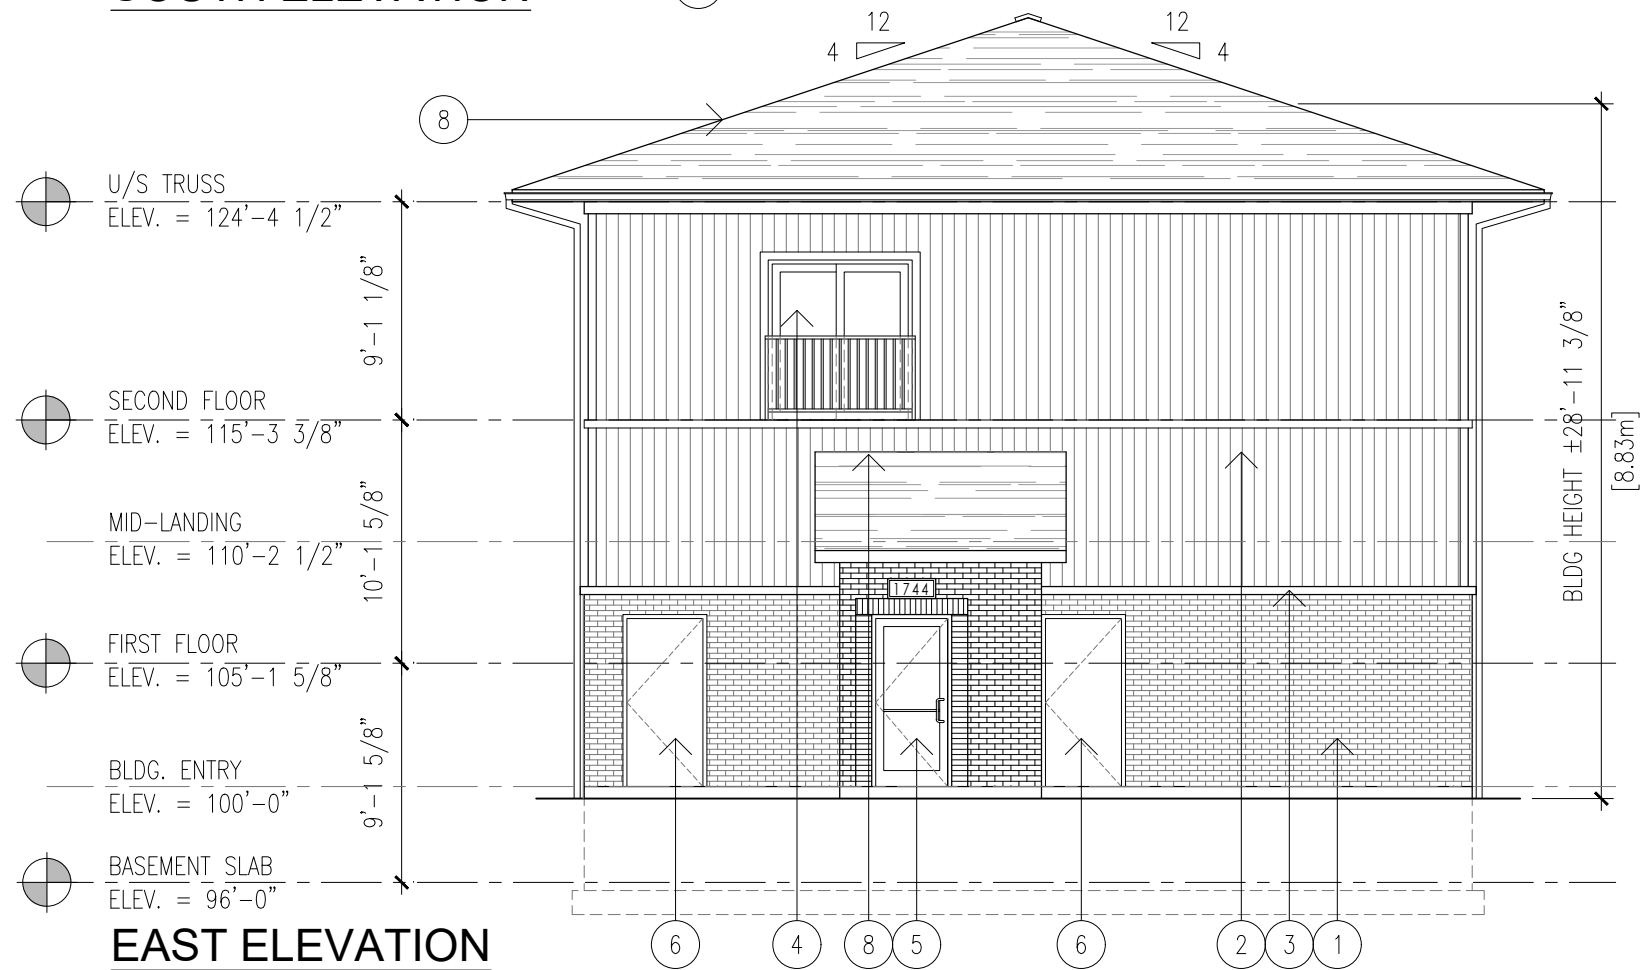

EAST ELEVATION

ELEVATIONS

SCALE : 1/8" = 1'-0"



EXTERIOR FINISH SCHEDULE

IDEN. NO.	FINISH DESCRIPTION	PRODUCT	COLOUR	NOTE
1	BRICK	-	-	-
2	VERTICAL SIDING	-	-	-
3	PRECAST SILL	-	-	-
4	VINYL DOOR/WINDOW SYSTEM	-	-	-
5	ALUMINUM DOOR SYSTEM	-	-	-
6	H.M. DOOR SYSTEM	-	-	-
7	ALUMINUM GUARDRAIL SYSTEM	-	-	-
8	ASPHALT SHINGLES	-	-	-
9	FABRIC AWNING	-	-	-

date: AUGUST 2024
comm. no.: 2022-106
dwg. no.: A3.2

title: ELEVATIONS
drawn by: OB
checked by: SMB

project: PROPOSED MULTIPLE DWELLING
1744 NORMAN RD, WINDSOR
client: PELTIER DEVELOPMENTS

1670 mercer street
windsor ontario canada n8x 3p7
ph 519.254.3430 fax 519.254.3642
email - info@ada-architect.ca www.ada-architect.ca

architectural
design
associates