


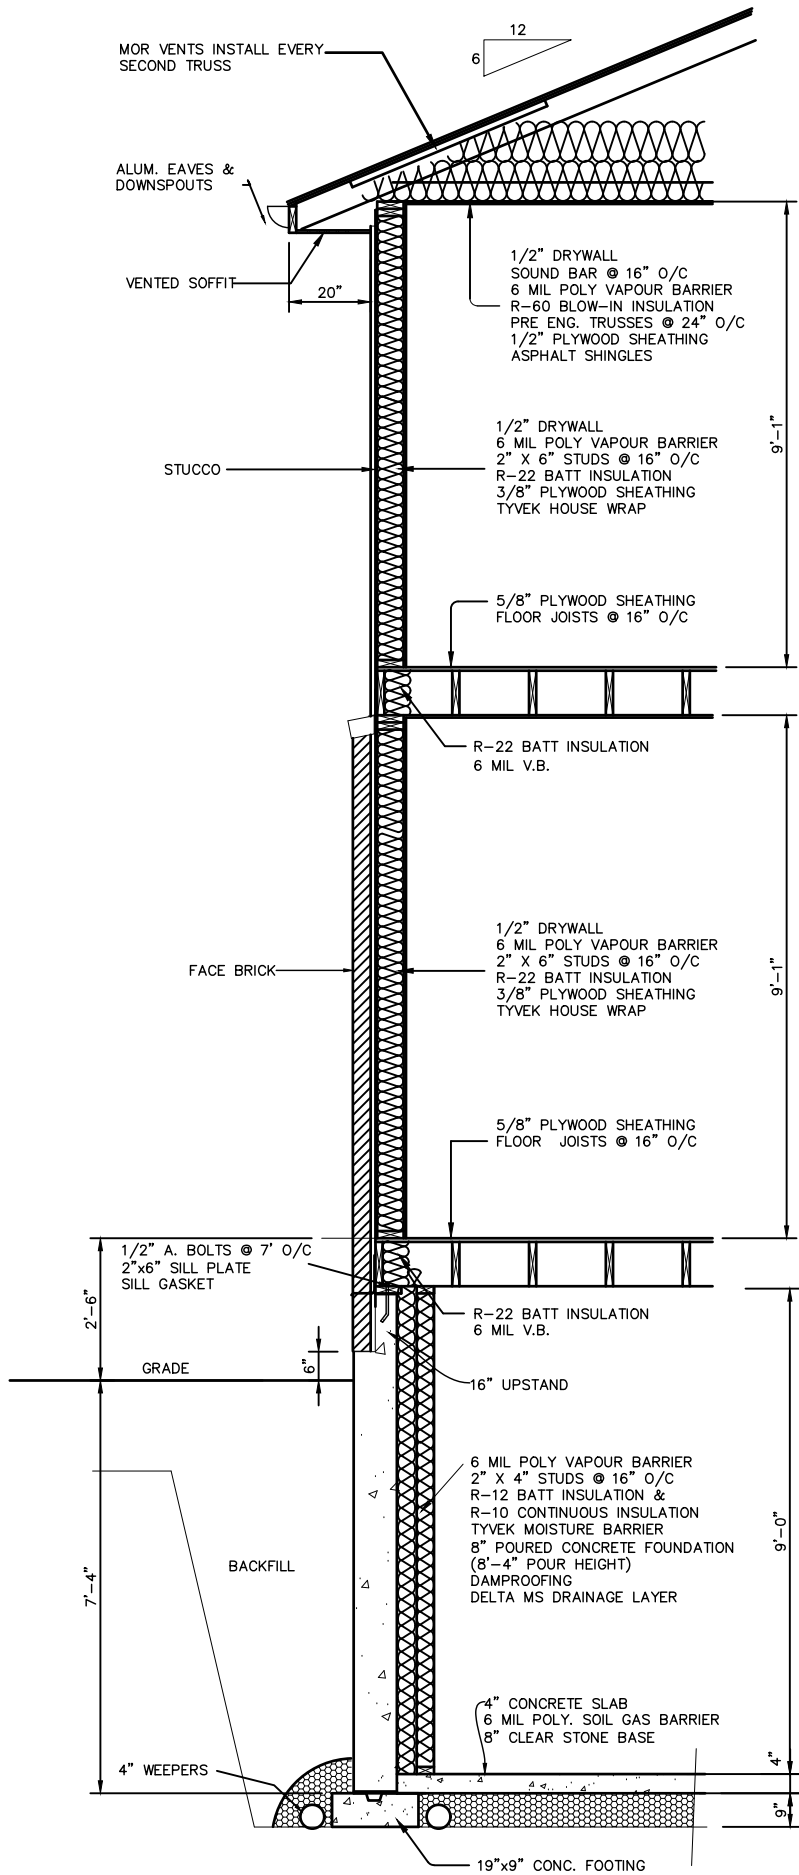

COMPLIANCE PACKAGE A1

WALL SECTION

SCALE: 3/8" = 1'-0"

JULY 1, 2026