




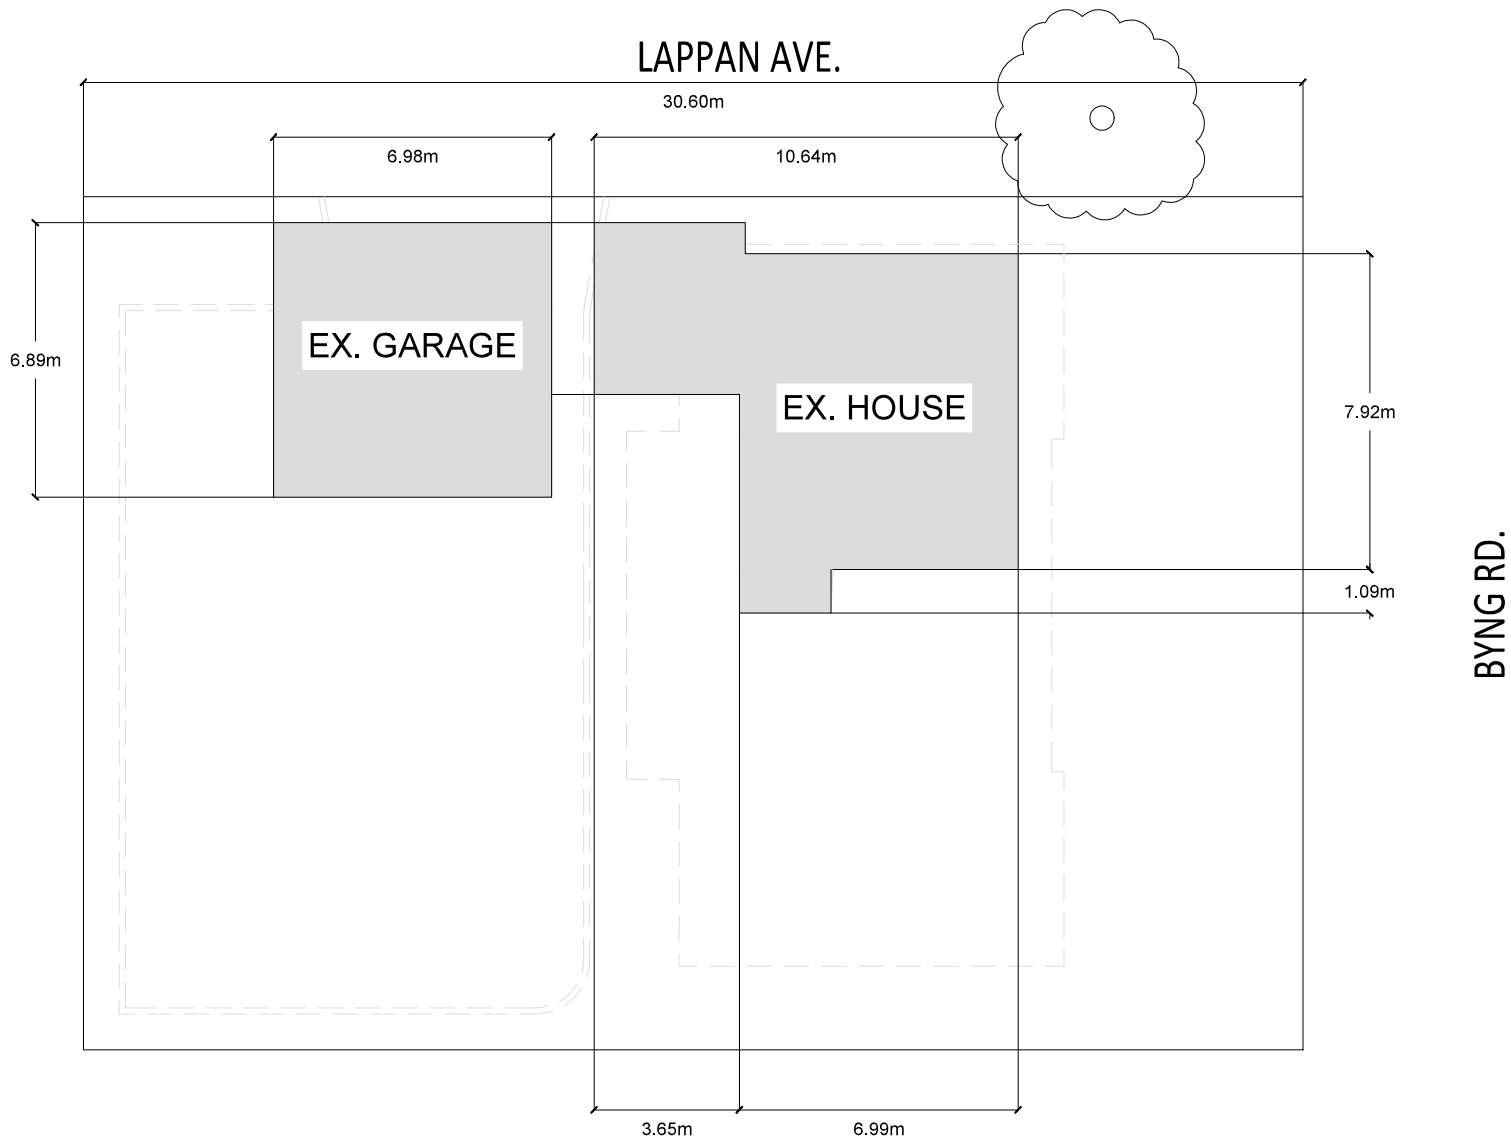

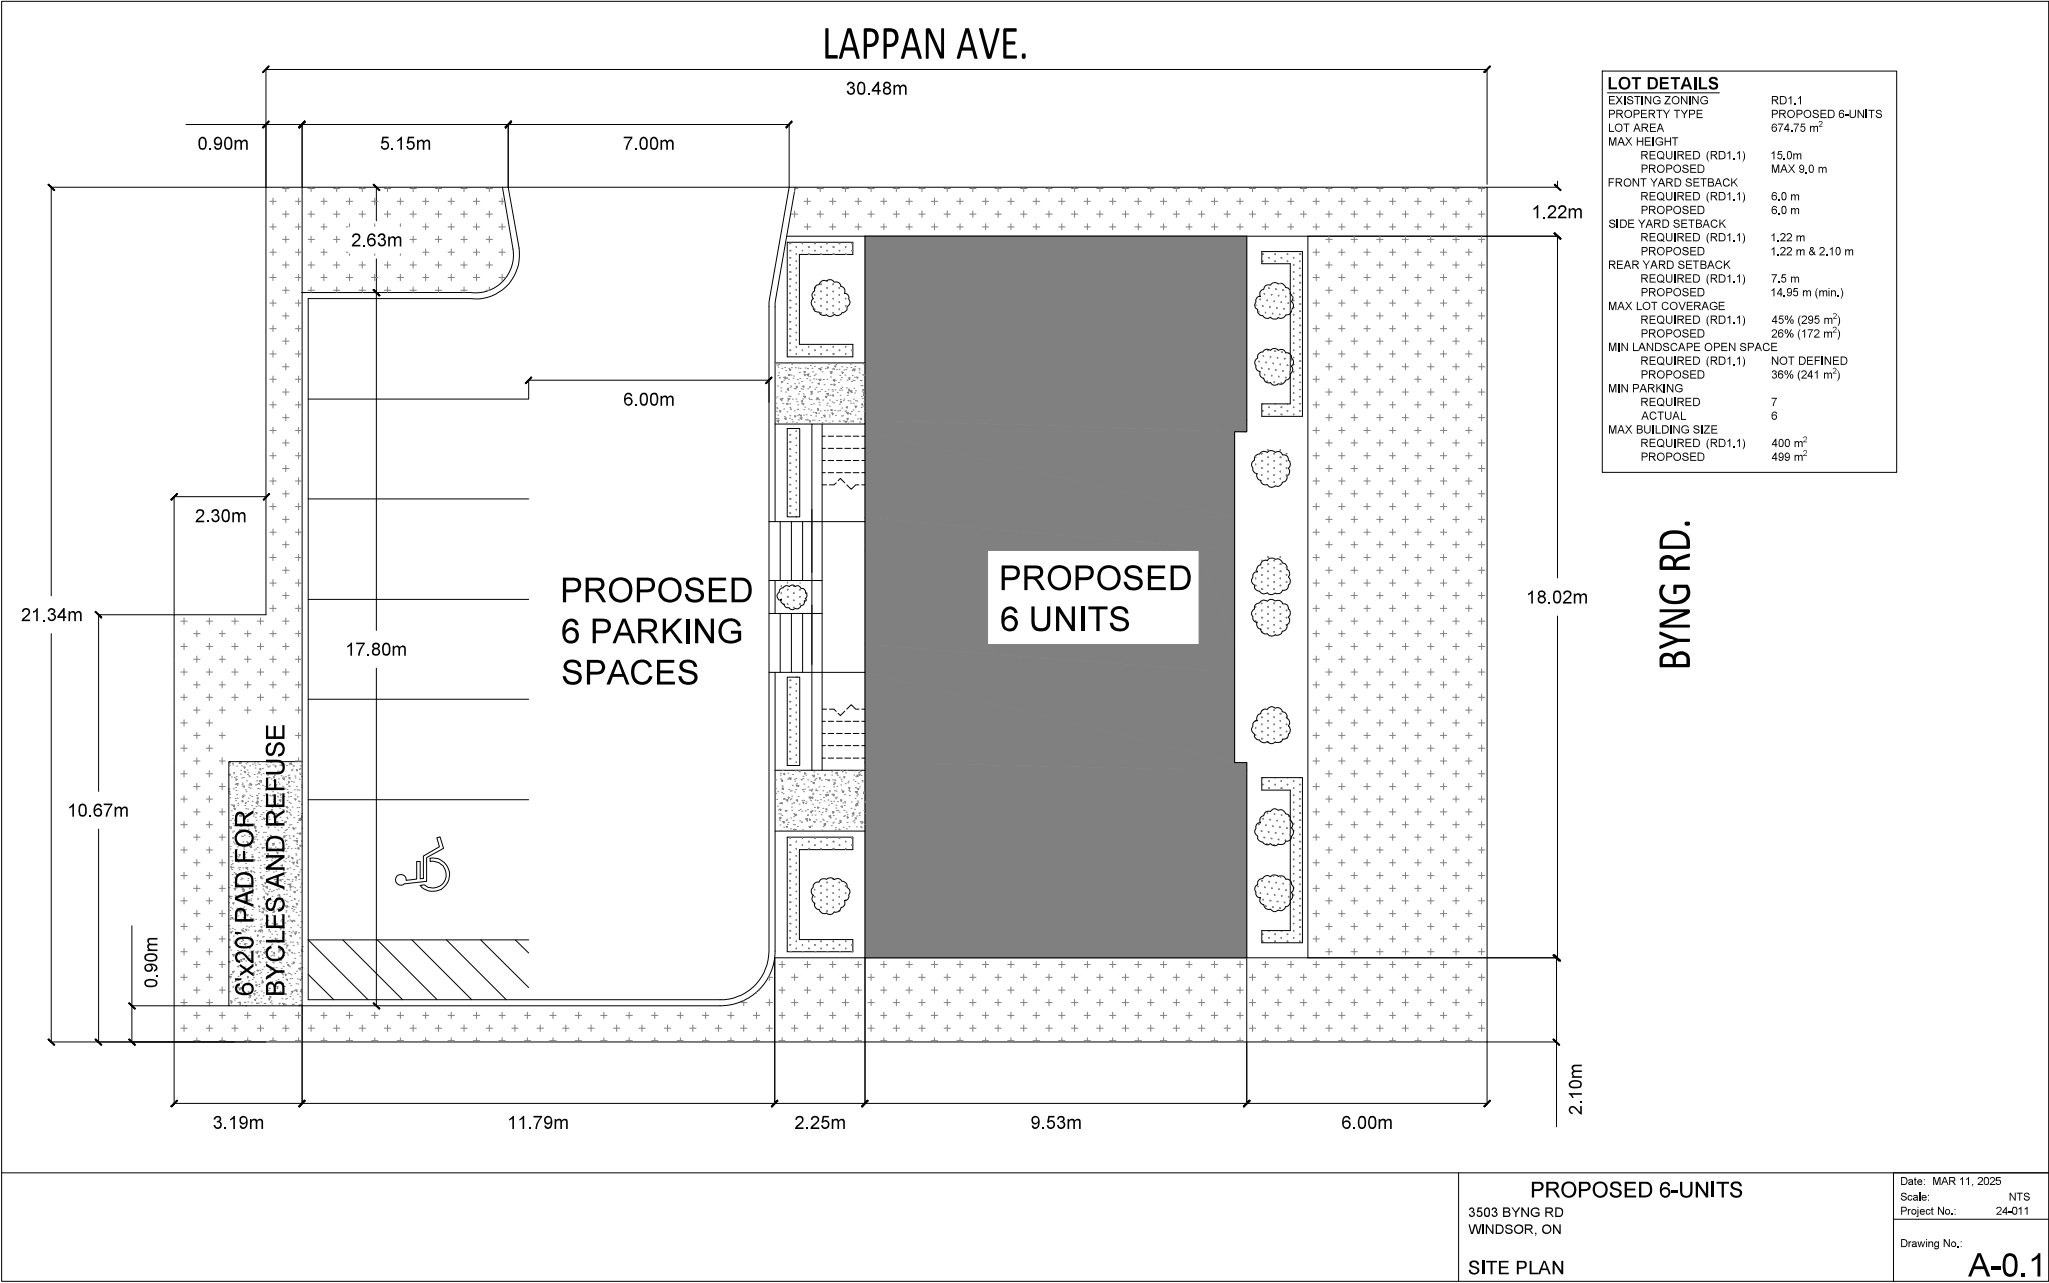

PROPOSED 6-UNITS
3503 BYNG RD
WINDSOR, ON
SITE PLAN


Date: MAR 11, 2025
Scale: NTS
Project No.: 24-011
Drawing No.: **A-0.1**

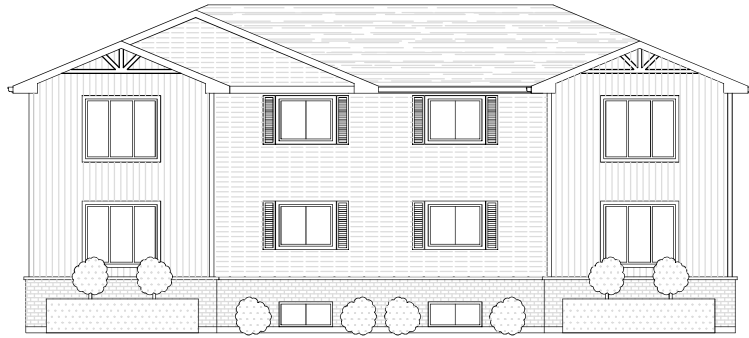


EAST ELEVATION



SOUTH ELEVATION

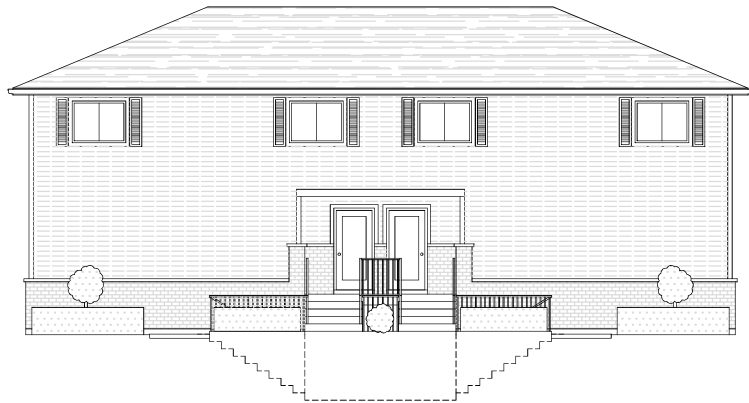


WEST ELEVATION

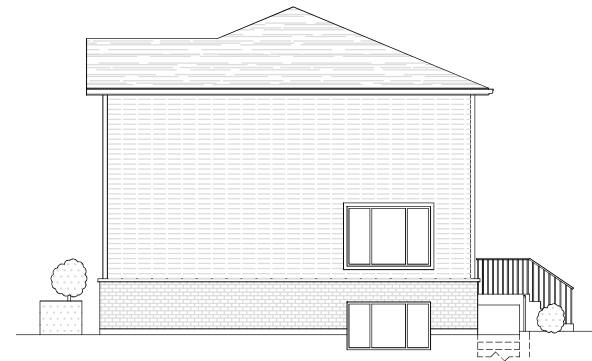

NORTH ELEVATION


PROPOSED 6-UNITS
3503 BYNG RD
WINDSOR, ON
ELEVATIONS

Date: MAR 11, 2025
Scale: NTS
Project No.: 24-011
Drawing No.: A-2.0

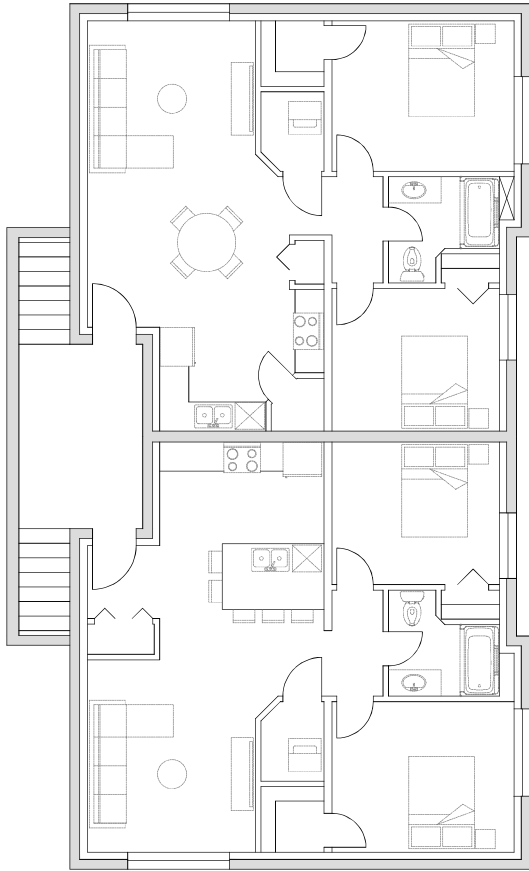


BASEMENT

1791 SQFT

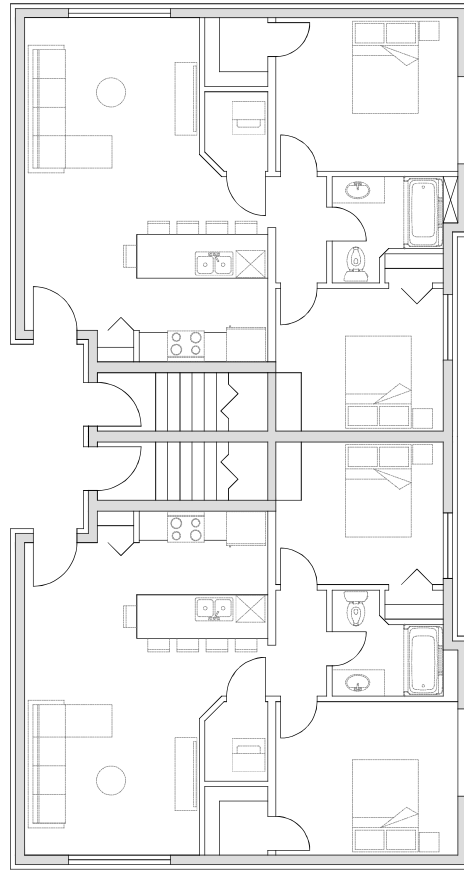

MAIN FLOOR

1791 SQFT

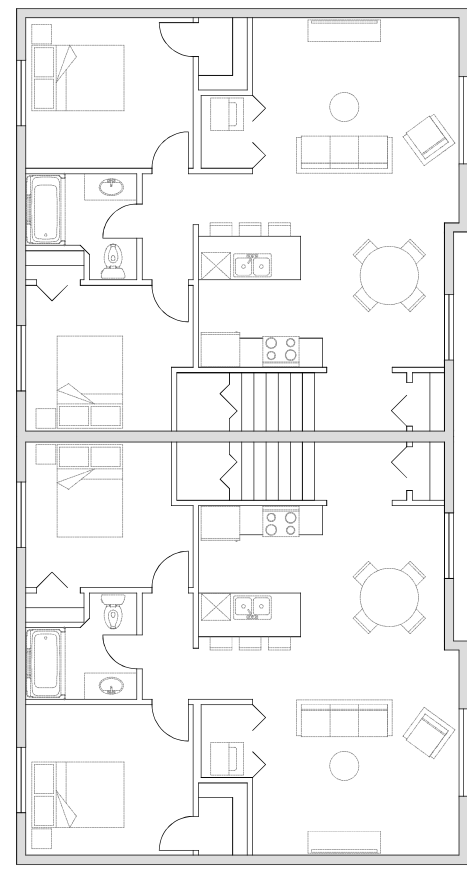

2nd FLOOR

1793 SQFT

PROPOSED 6-UNITS
3503 BYNG RD
WINDSOR, ON
FLOOR PLANS

Date: MAR 11, 2025
Scale: NTS
Project No.: 24-011
Drawing No.: **A-1.0**