

TYPICAL REFUSE PLAN
SCALE : 3/16" = 1'-0"

REFUSE FRONT ELEVATION
SCALE : 3/16" = 1'-0"

REFUSE SIDE ELEVATION
SCALE : 3/16" = 1'-0"

TYPICAL CURB RAMP PLAN
SCALE : 3/16" = 1'-0"




BUILDING 1
±20,300 S.F. (1,886m²)
3.2.2.70, GROUP F, DIVISION 2

BUILDING 2
±20,300 S.F. (1,886m²)
3.2.2.70, GROUP F, DIVISION 2

BUILDING 3
±26,100 S.F. (2,425m²)
3.2.2.70, GROUP F, DIVISION 2

APPROVED
In accordance with By-Law 139-2013
CITY OF WINDSOR
date 2025-01-21
FILE NO. SPC-2025-01

A1.0

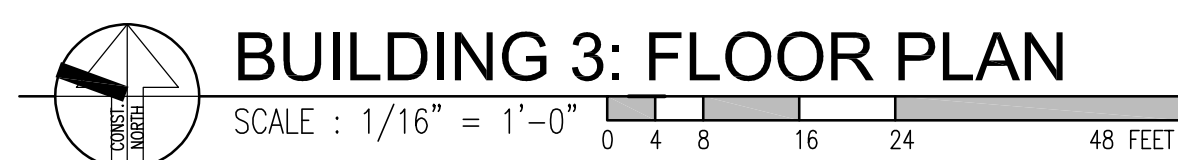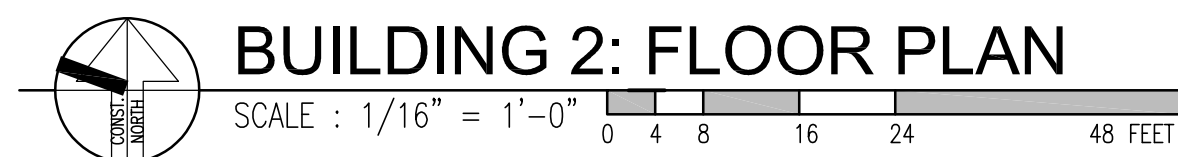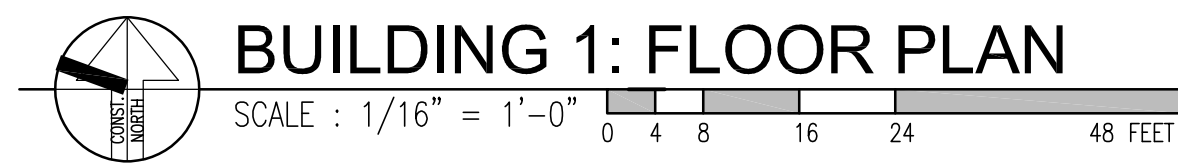

THIS PRINT IS AN INSTRUMENT OF SERVICE ONLY AND IS THE PROPERTY OF THE ARCHITECT.

DRAWINGS SHALL NOT BE SCALED.

CONTRACTORS SHALL VERIFY AND BE RESPONSIBLE FOR THE ACCURACY OF ALL DIMENSIONS ON THE JOB AND THE ARCHITECT'S OFFICE MUST BE NOTIFIED OF ANY VARIATIONS FROM THE DIMENSIONS AND CONDITIONS SHOWN BY THESE DRAWINGS.

ATTENTION IS DIRECTED TO PROVISIONS IN THE GENERAL CONDITIONS REGARDING CONTRACTOR'S RESPONSIBILITIES TO SUBMIT REQUESTS FOR INFORMATION AND DRAWINGS.


IN THE EVENT THE ARCHITECT IS RETAINED TO REVIEW SHOP DRAWINGS, SUCH REVIEW IS ONLY TO CHECK FOR CONFORMANCE WITH DESIGN CONCEPTS AND WITH THE DIMENSIONS GIVEN ON THE CONTRACT DOCUMENTS.

CONTRACTORS SHALL PROMPTLY NOTIFY THE ARCHITECT IN WRITING OF THE EXISTENCE OF ANY OBSERVED VARIATIONS FROM THE CONTRACT DOCUMENTS AND ANY APPLICABLE CODES OR BY-LAWS.

THE ARCHITECT IS NOT RESPONSIBLE FOR THE CONTRACTOR'S MEANS, METHODS AND OR TECHNIQUES IN THE CONSTRUCTION OF THE WORK.

1670 mercer street
windsor ontario canada n8x 3p7
ph 519.254.3430 fax 519.254.3642
email - info@ada-architect.ca www.ada-architect.ca

sheet no.: _____

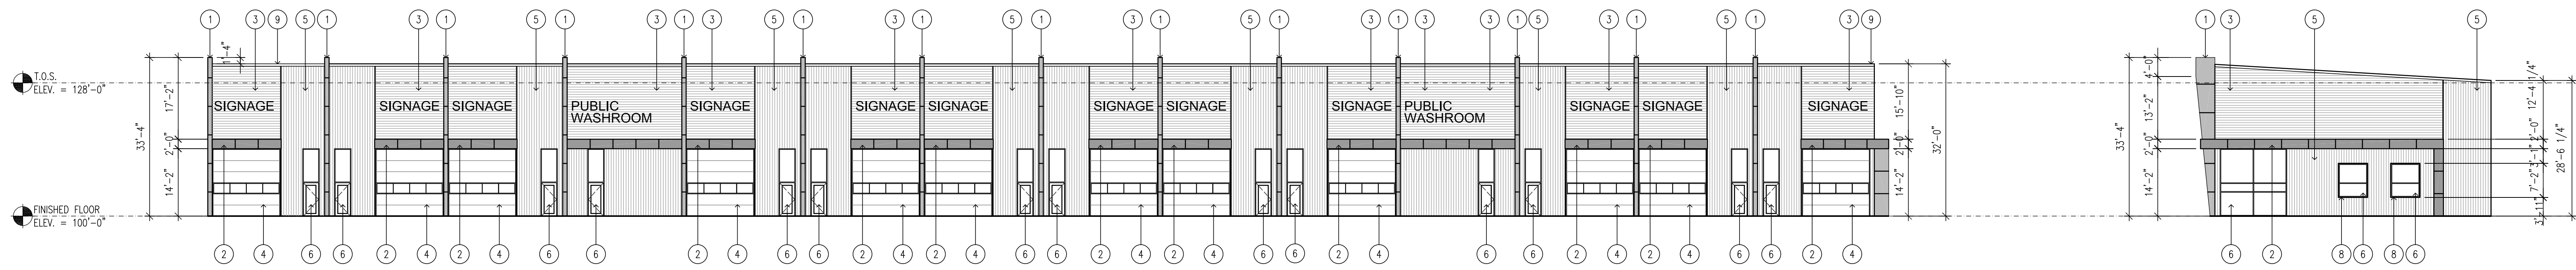


BUILDING 1: WEST ELEVATION

SCALE : 1/16" = 1'-0"


BUILDING 1: SOUTH ELEVATION

SCALE : 1/16" = 1'-0"

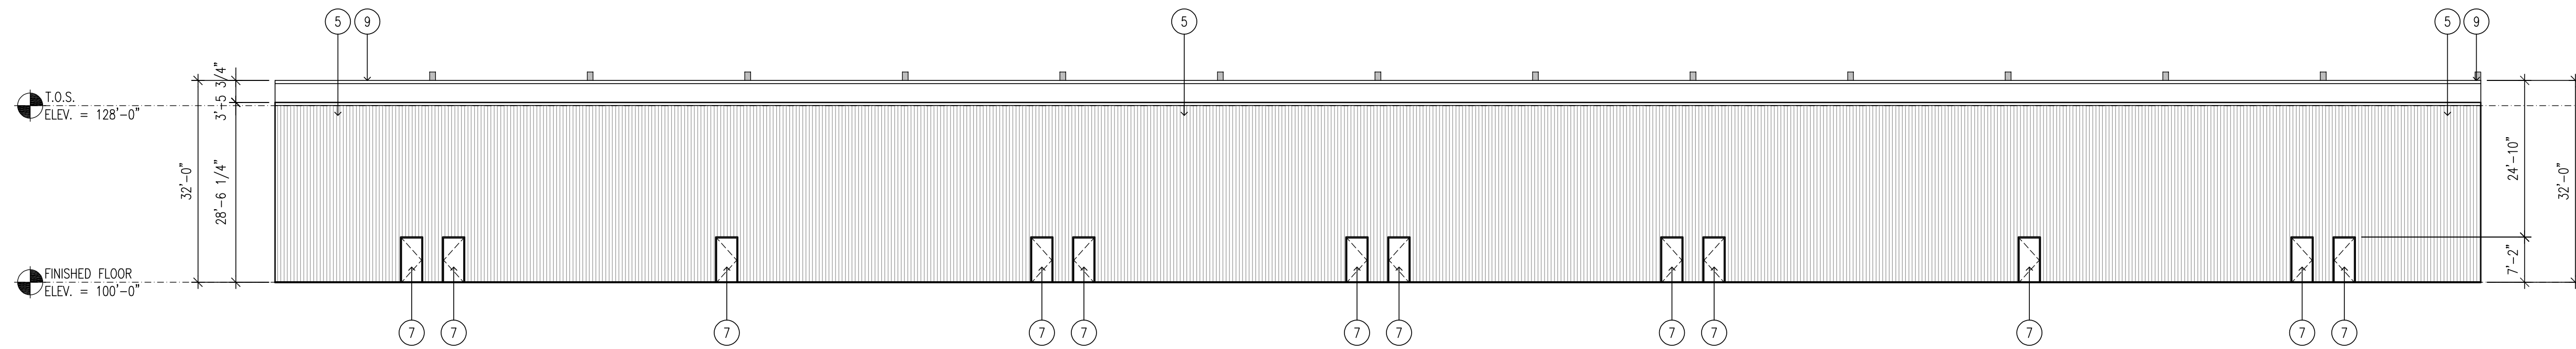


BUILDING 1: EAST ELEVATION

SCALE : 1/16" = 1'-0"

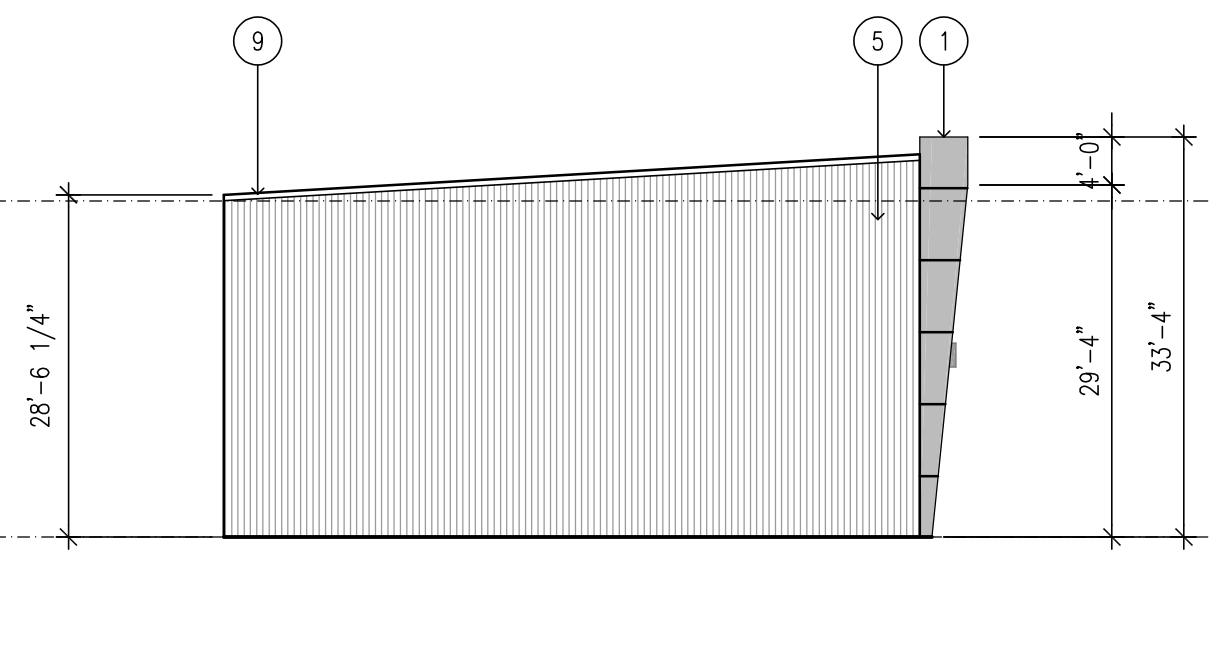


BUILDING 1: NORTH ELEVATION

SCALE : 1/16" = 1'-0"

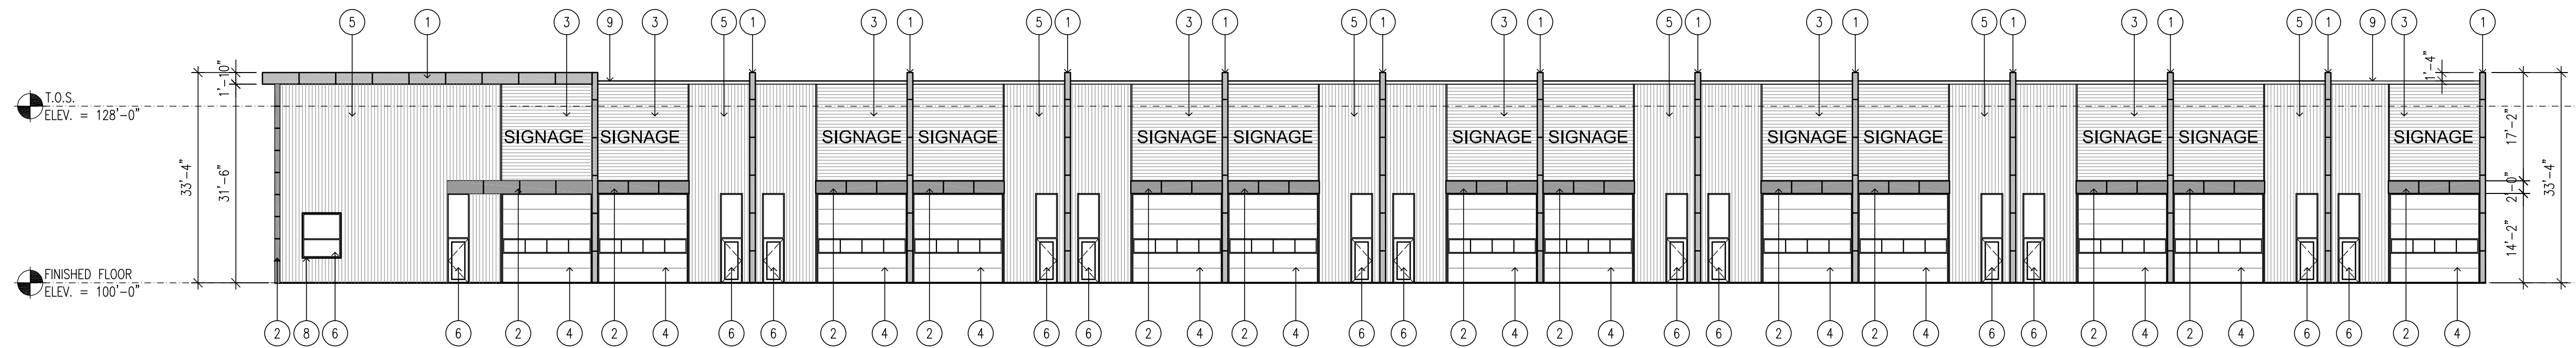


BUILDING 2: EAST ELEVATION

SCALE : 1/16" = 1'-0"

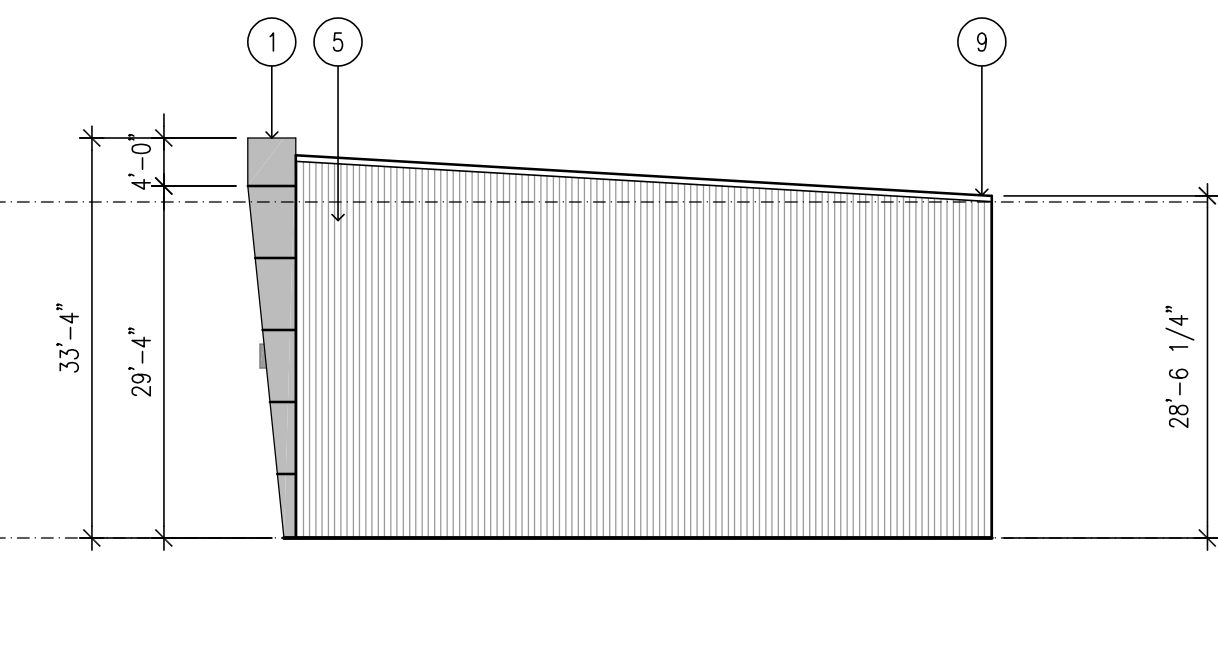


BUILDING 2: NORTH ELEVATION

SCALE : 1/16" = 1'-0"

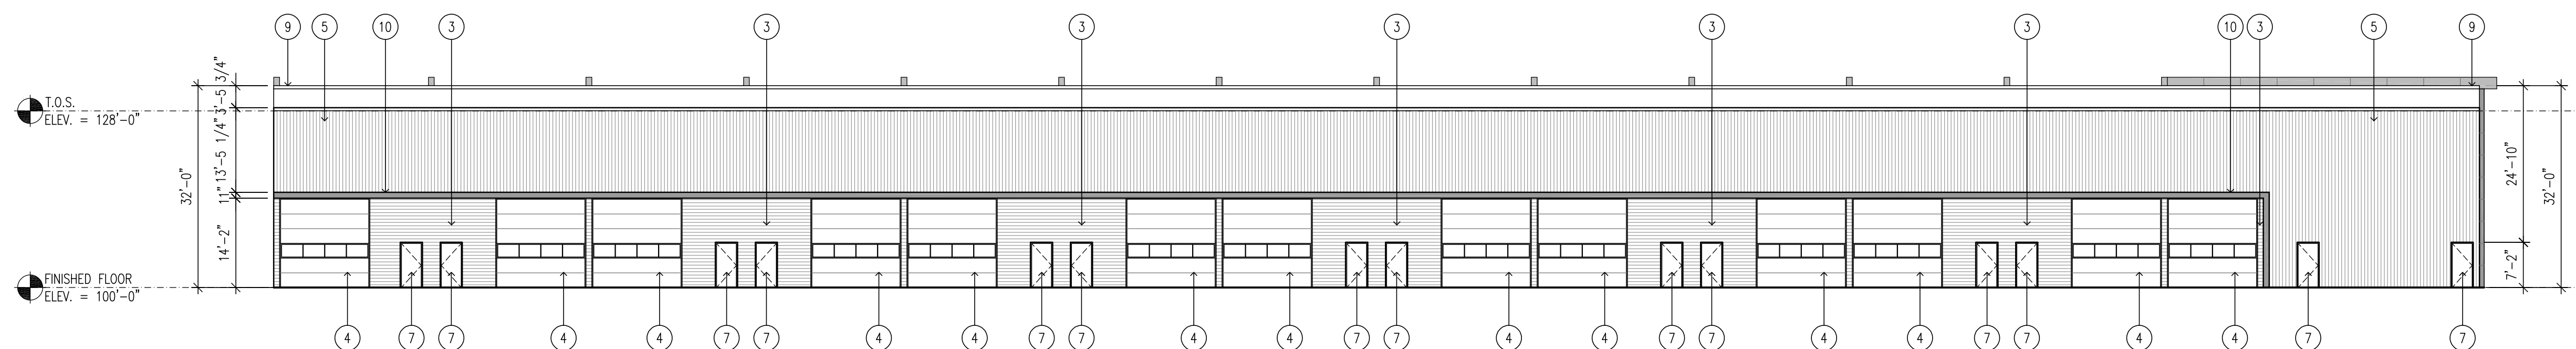

BUILDING 2: WEST ELEVATION

SCALE : 1/16" = 1'-0"

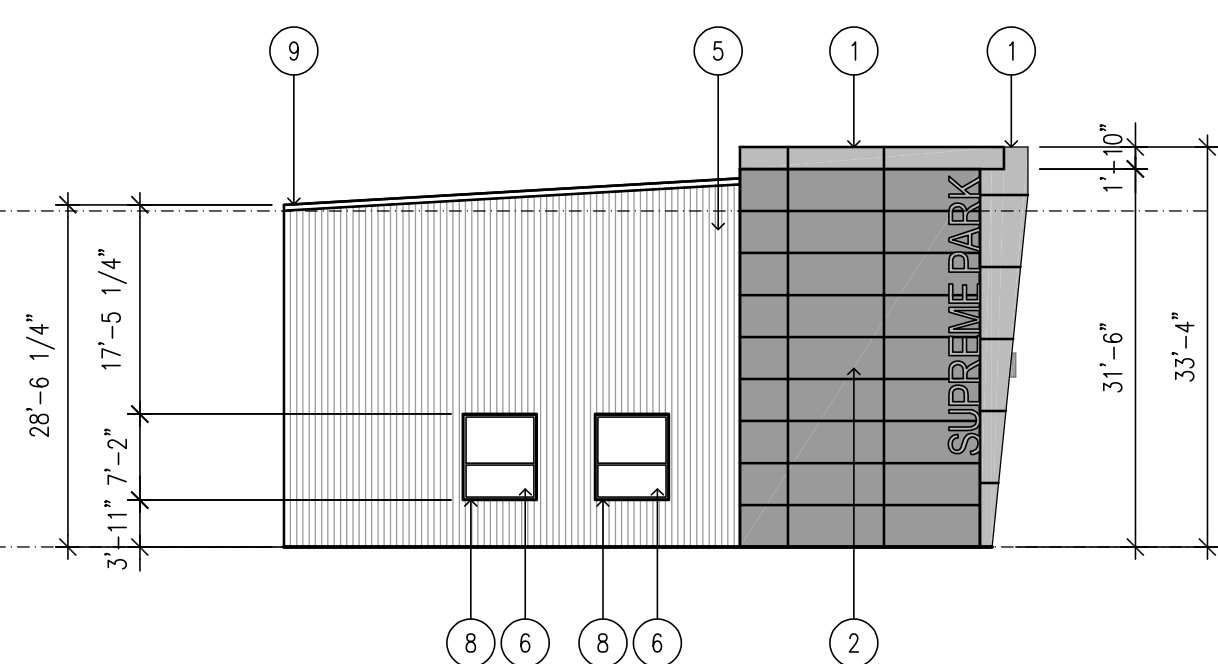

BUILDING 2: SOUTH ELEVATION

SCALE : 1/16" = 1'-0"

EXTERIOR FINISH SCHEDULE					
IDEN. NO.	FINISH DESCRIPTION	PRODUCT	SIZE	COLOUR	NOTE
1	ALUMINUM COMPOSITE METAL PANEL SYSTEM (ACM)	APOLIC OR EQUAL	-	-	-
2	ALUMINUM COMPOSITE METAL PANEL SYSTEM (ACM)	APOLIC OR EQUAL	-	-	-
3	METAL SIDING ON INSULATED METAL PANEL (FACADE SYSTEM)	VIEWEST	-	-	HORIZONTAL
4	INSULATED PREFIN. METAL SECTIONAL OVERHEAD DOOR	-	-	-	-
5	INSULATED METAL PANEL	VIEWEST	-	-	VERTICAL
6	ALUM. CURTAIN WALL GLAZING SYSTEM	-	-	-	-
7	PANTO. INSULATED METAL DOORS AND FRAMES	-	-	-	-
8	HOT-DIPPED GALVANIZED STEEL WINDOW BOX	-	-	-	-
9	METAL FLASHING	VIEWEST	-	-	-
10	PAINTED METAL SIDING	-	-	-	-

SPAO-BV date 2025-01-21

APPROVED

In accordance with By-Law 139-2013

CITY OF WINDSOR

FILE NO. SPC-2025-01

2024/07/02 SPC STAGE 2

date (yyyy/mm/dd) issued for:

general notes:

- THIS PRINT IS AN INSTRUMENT OF SERVICE ONLY AND IS THE PROPERTY OF THE ARCHITECT.
- DRAWINGS SHALL NOT BE SCALED.
- CONTRACTORS SHALL VERIFY AND BE RESPONSIBLE FOR ALL DIMENSIONS AND CONDITIONS ON THE JOB AND THIS OFFICE MUST BE NOTIFIED OF ANY VARIATIONS FROM THE DIMENSIONS AND CONDITIONS SHOWN BY THESE DRAWINGS.
- ATTENTION IS DIRECTED TO PROVISIONS IN THE GENERAL CONDITIONS TO SUBMITTALS OF SHOP DRAWINGS.
- IN THE EVENT THE ARCHITECT IS RETAINED TO REVIEW SHOP DRAWINGS, SUCH REVIEW IS ONLY TO CHECK FOR CONFORMANCE WITH DESIGN CONCEPT AND WITH THE INFORMATION GIVEN IN THE CONTRACT DOCUMENTS.
- CONTRACTORS SHALL PROMPTLY NOTIFY THE ARCHITECT IN WRITING OF THE EXISTENCE OF ANY OBSERVED VIOLATIONS BETWEEN THE CONTRACT DOCUMENTS AND ANY APPLICABLE CODES OR BY-LAWS.
- THE ARCHITECT IS NOT RESPONSIBLE FOR THE CONTRACTORS MEANS, METHODS AND OR TECHNIQUES IN THE CONSTRUCTION OF THIS FACILITY.

stamp:

A architectural
D design
A associates inc. architect

1670 mercer street
windsor ontario canada n8x 3p7
ph 519.254.3430 fax 519.254.3642
email - info@ada-architect.ca www.ada-architect.ca

project:
PROPOSED INDUSTRIAL
FLEX SPACE
NORTH SERVICE ROAD
WINDSOR, ON

client:
SUPREME HOMES GROUP

title:
ELEVATIONS
BUILDING 1 & 2

scale:
AS SHOWN

drawn by:
JT, TK, DM


checked by:
JBK

date:
FEBRUARY, 2024


comm. no.:
2024-049

sheet no.:


A3.1

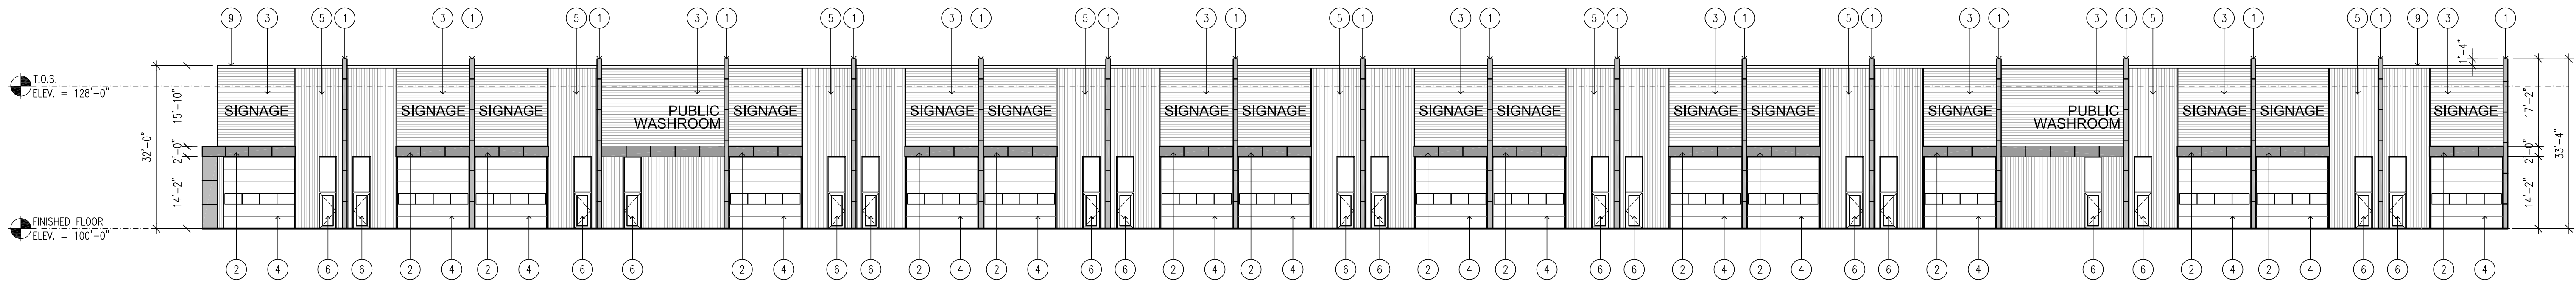


BUILDING 3: EAST ELEVATION
SCALE : 1/16" = 1'-0"

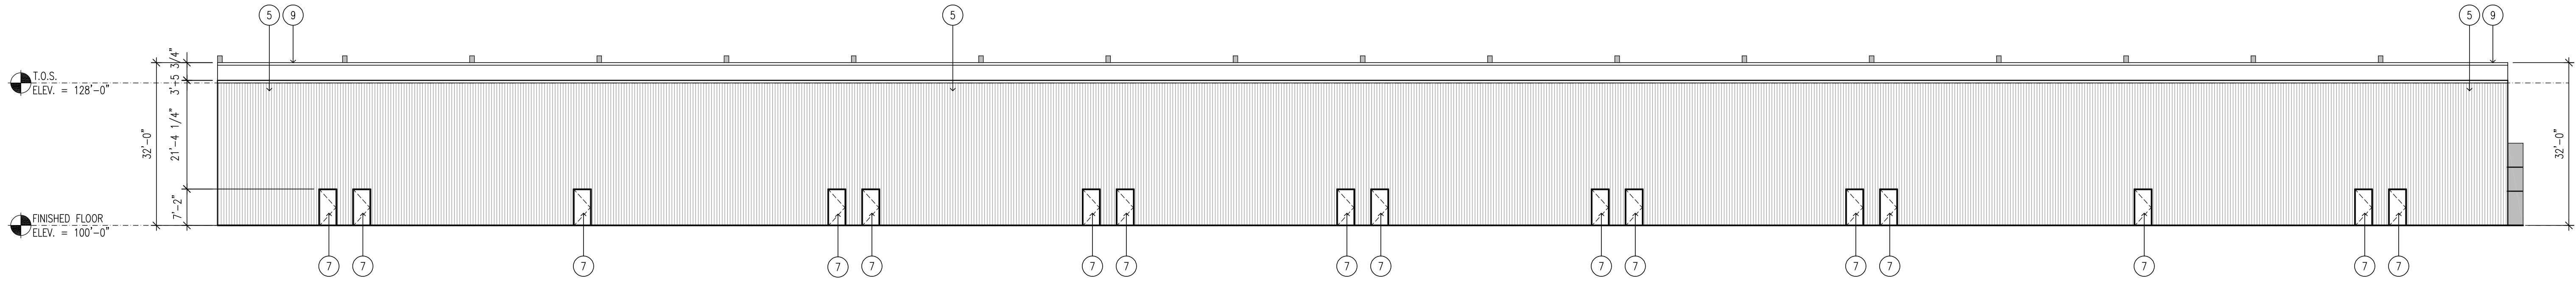

BUILDING 3: WEST ELEVATION
SCALE : 1/16" = 1'-0"

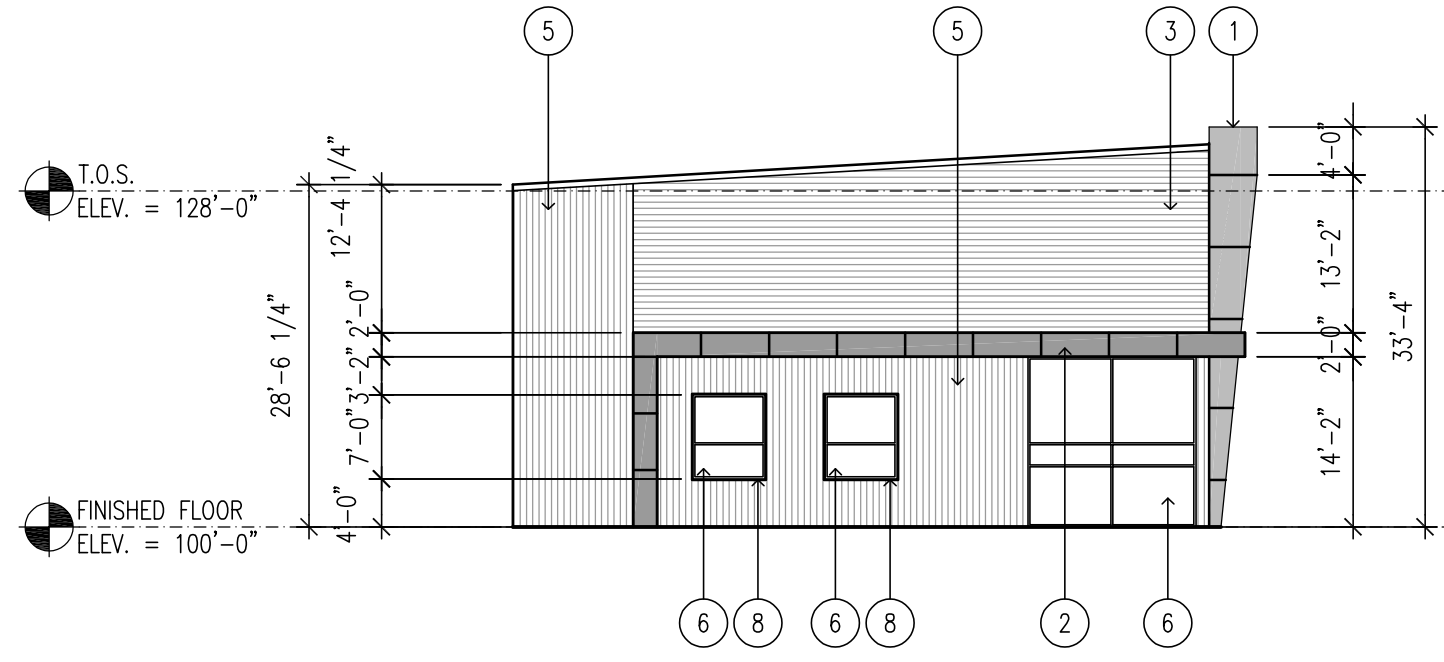

BUILDING 3: SOUTH ELEVATION
SCALE : 1/16" = 1'-0"

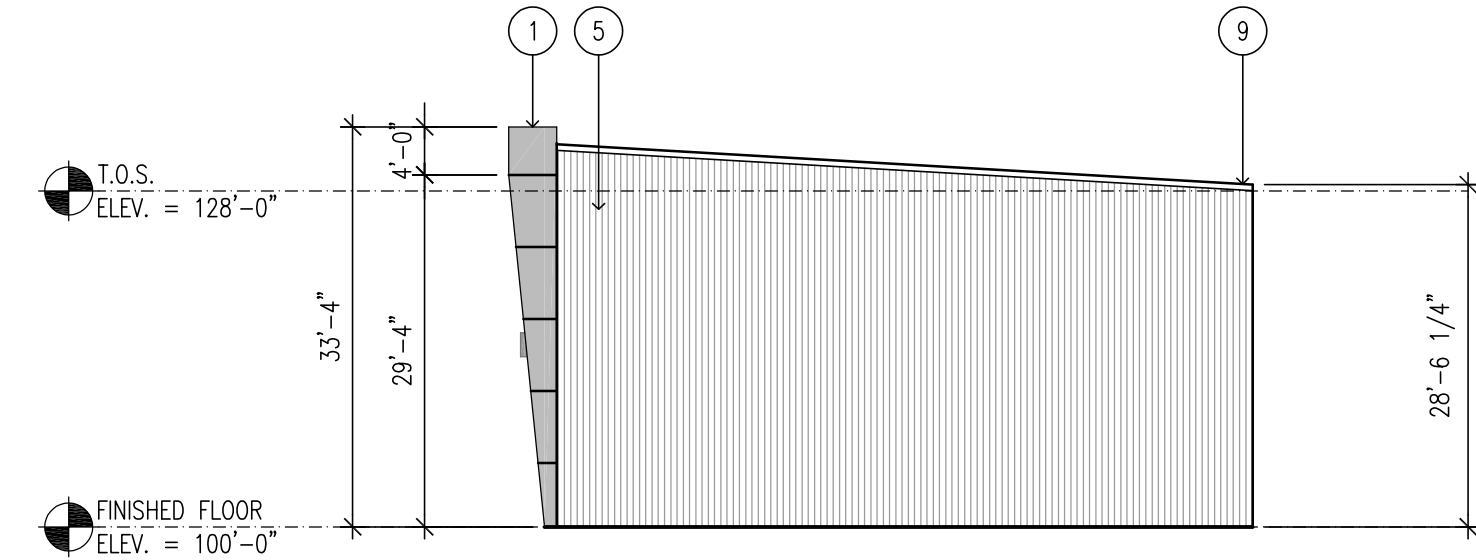

BUILDING 3: NORTH ELEVATION
SCALE : 1/16" = 1'-0"

EXTERIOR FINISH SCHEDULE					
IDEN. NO.	FINISH DESCRIPTION	PRODUCT	SIZE	COLOUR	NOTE
①	ALUMINUM COMPOSITE METAL PANEL SYSTEM (ACM)	APOLIC OR EQUAL	--	--	--
②	ALUMINUM COMPOSITE METAL PANEL SYSTEM (ACM)	APOLIC OR EQUAL	--	--	--
③	METAL SIDING ON INSULATED METAL PANEL (FAÇADE SYSTEM)	VIEWEST	--	--	HORIZONTAL
④	INSULATED PREFIN. METAL SECTIONAL OVERHEAD DOOR	--	--	--	--
⑤	INSULATED METAL PANEL	VIEWEST	--	--	VERTICAL
⑥	ALUM. CURTAIN WALL GLAZING SYSTEM	--	--	--	--
⑦	PNTD. INSULATED METAL DOORS AND FRAMES	--	--	--	--
⑧	HOT-DIPPED GALVANIZED STEEL WINDOW BOX	--	--	--	--
⑨	METAL FLASHING	VIEWEST	--	--	--
⑩	PAINTED METAL SIDING	--	--	--	--

- general notes:
- THIS PRINT IS AN INSTRUMENT OF SERVICE ONLY AND IS THE PROPERTY OF THE ARCHITECT.
 - DRAWINGS SHALL NOT BE SCALED.
 - CONTRACTORS SHALL VERIFY AND BE RESPONSIBLE FOR ALL DIMENSIONS AND CONDITIONS ON THE JOB AND THIS OFFICE SHALL BE NOTIFIED OF ANY VARIATIONS FROM THE DIMENSIONS AND CONDITIONS SHOWN BY THESE DRAWINGS.
 - ATTENTION IS DIRECTED TO PROVISIONS IN THE GENERAL SPECIFICATIONS TO CONTRACTOR'S RESPONSIBILITIES REGARDING TO SUBMISSION OF SHOP DRAWINGS.
 - IN THE EVENT THE ARCHITECT IS RETAINED TO REVIEW SHOP DRAWINGS, SUCH REVIEW IS ONLY TO CHECK FOR CONFORMANCE WITH DESIGN CONCEPT AND WITH THE INFORMATION SHOWN IN THE CONTRACT DOCUMENTS.
 - CONTRACTORS SHALL PROMPTLY NOTIFY THE ARCHITECT IN WRITING OF THE EXISTENCE OF ANY OBSERVED VIOLATIONS BETWEEN THE CONTRACT DOCUMENTS AND ANY APPLICABLE CODES OR BY-LAWS.
 - THE ARCHITECT IS NOT RESPONSIBLE FOR THE CONTRACTOR'S MEANS, METHODS AND OR TECHNIQUES IN THE CONSTRUCTION OF THIS FACILITY.

stamp:

A architectural
D design
A associates inc. architect

1670 mercer street
windsor ontario canada n8x 3p7
ph 519.254.3430 fax 519.254.3642
email - info@ada-architect.ca www.ada-architect.ca

project:
**PROPOSED INDUSTRIAL
FLEX SPACE
NORTH SERVICE ROAD
WINDSOR, ON**

client:
SUPREME HOMES GROUP

title:
**ELEVATIONS
BUILDING 3**

scale:
AS SHOWN

drawn by:
JT, TK, DM

checked by:
JBK

date:
FEBRUARY, 2024

comm. no.:
2024-049

sheet no.:

SPAQ-BV date 2025-01-21

APPROVED
In accordance with By-Law 139-2013
CITY OF WINDSOR

FILE NO. SPC-2025-01