


1
A100

SITE PLAN

SCALE: 1/8" = 1'-0"

NOTE:
ARCHITECTURAL SITE PLAN FOR REFERENCE
ONLY REFER TO SURVAY BY OTHERS FOR ALL
CIVIL ENGINEERING INFORMATION

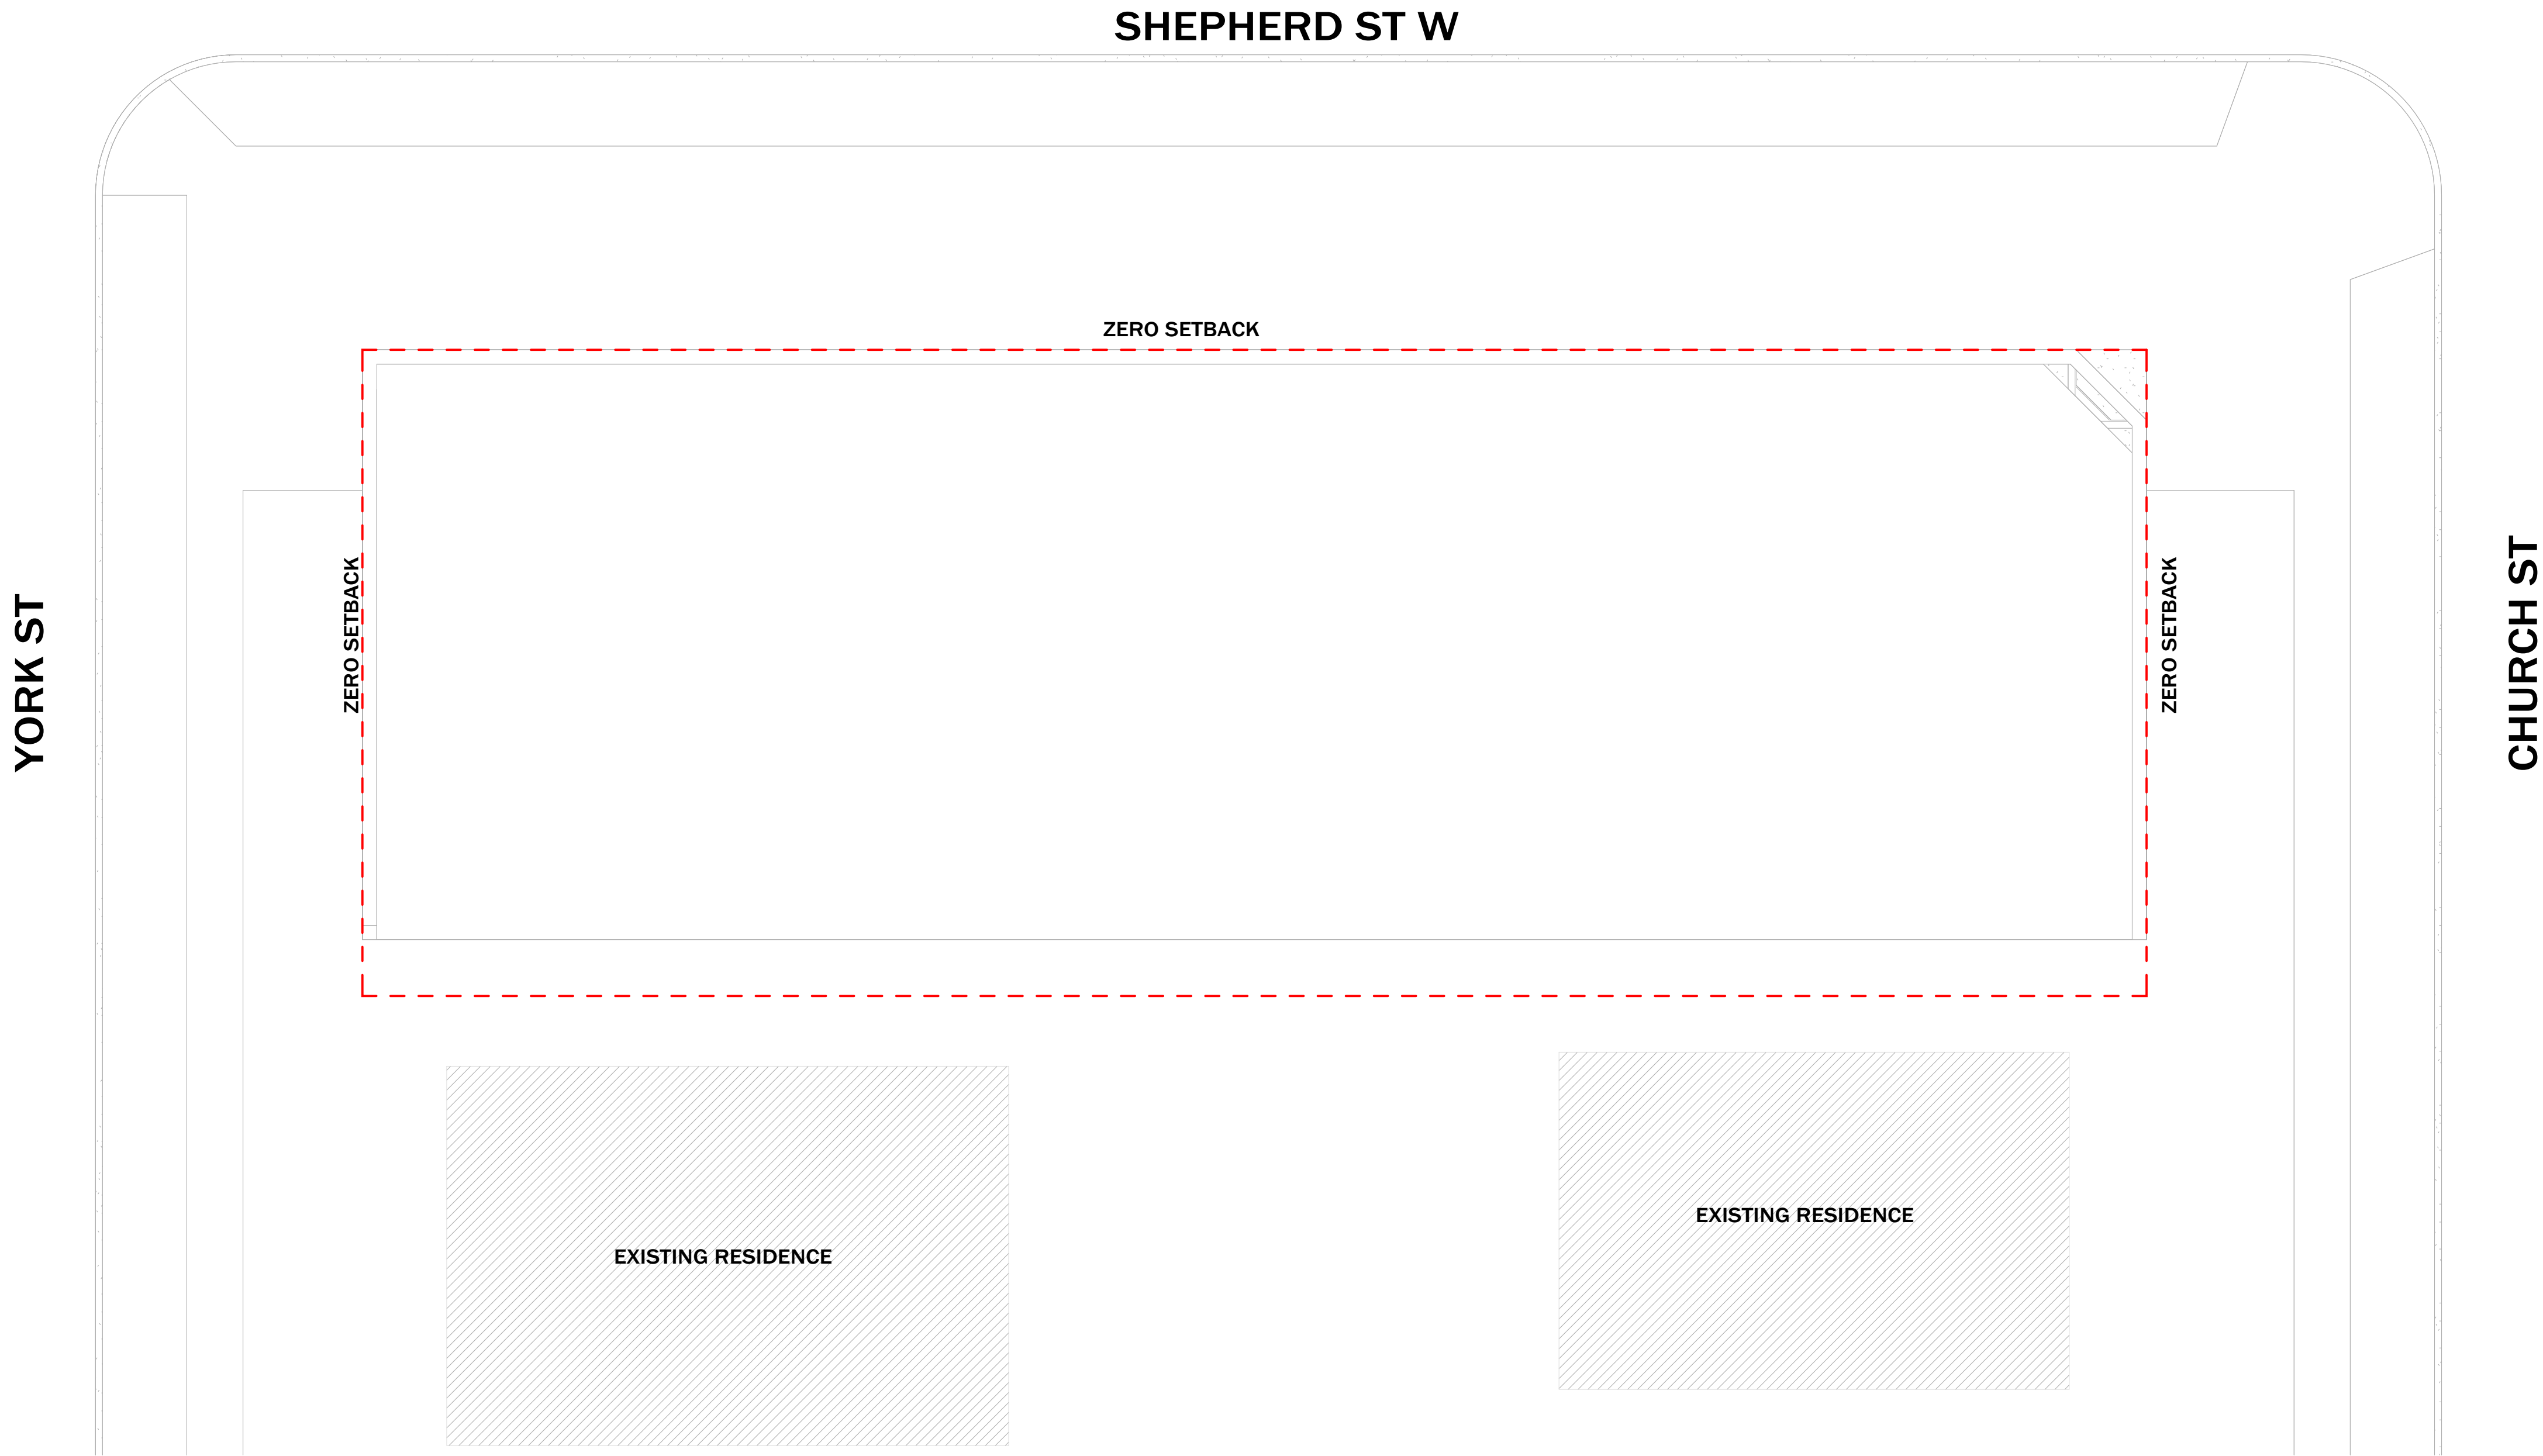

FELIXCULPA
ARCHITECTURE

2142 Moy Ave.
Windsor, Ontario N8W 2M5
519.890.5773
www.felixculpaarchitecture.com

401- 431 Shepherd St W
Zoning Bylaw Amendment

Flipping Nuts Inc.
(c/o Dan Carlini)

Revisions

Revision Date	Revision Description
Drawn B SMITH	Preliminary
Checked B SMITH	Construction
Approved B SMITH	Record

Do not scale
Use figured
dimensions only

Job Number

00-000

Title

ARCHITECTURAL SITE
PLAN

Sheet

A100

ISSUED FOR REFERENCE ONLY



1
A200 **FIRST FLOOR PLAN**
SCALE: 3/16" = 1'-0"

401- 431 Shepherd St W
Zoning Bylaw Amendment


Flipping Nuts Inc.
(c/o Dan Carlini)

Revisions

Revision Date	Revision Description
Drawn	Preliminary
B SMITH	Construction
Checked	Record
B SMITH	
Approved	Do not scale
B SMITH	Use figured dimensions only
Bidpak Number	

Job Number
00-000

Title
FLOOR PLANS

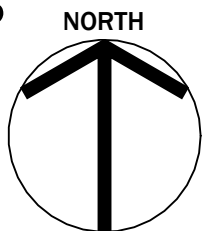

Sheet
A200

401- 431 Shepherd St W

Zoning Bylaw Amendment

Flipping Nuts Inc.
(c/o Dan Carlini)

Revisions

Revision Date Revision Description


Drawn	Preliminary
B SMITH	Construction
Checked	Record
B SMITH	
Approved	Do not scale
B SMITH	Use figured dimensions only
Bidpak Number	

Job Number
00-000

Title
ELEVATIONS

Sheet
A300


ISSUED FOR REFERENCE ONLY

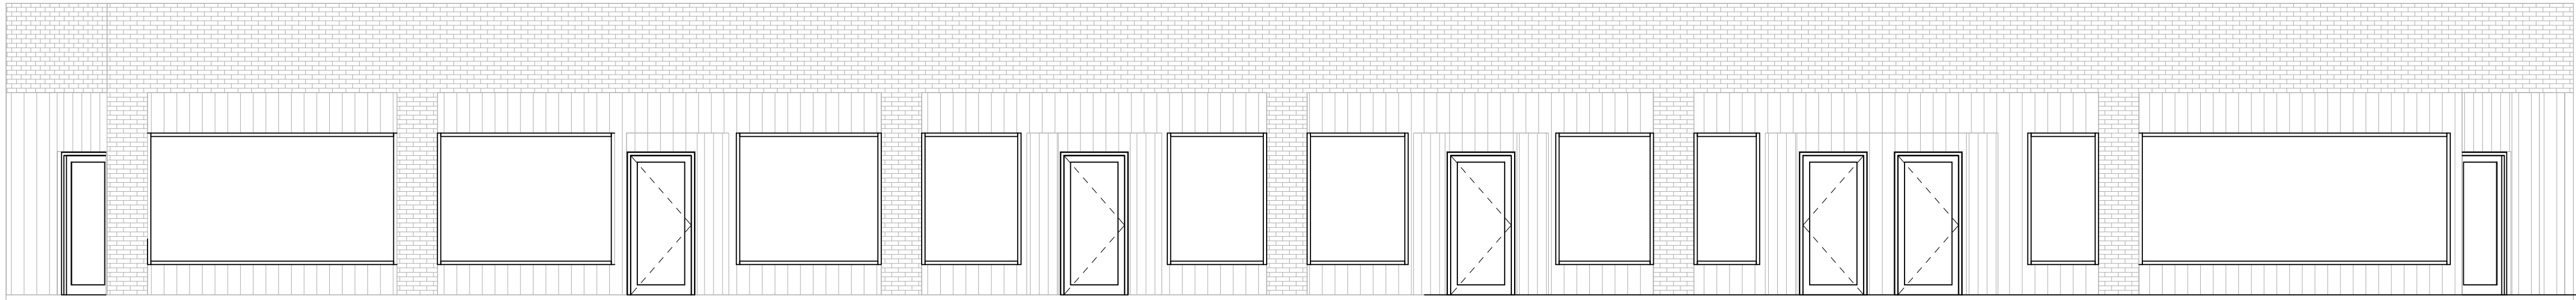

LEVEL 01 - FLOOR PLAN
EL. 0' - 0"
GRADE
EL. -0' - 6"

1 NORTH ELEVATION


A200 SCALE: 3/16" = 1'-0"

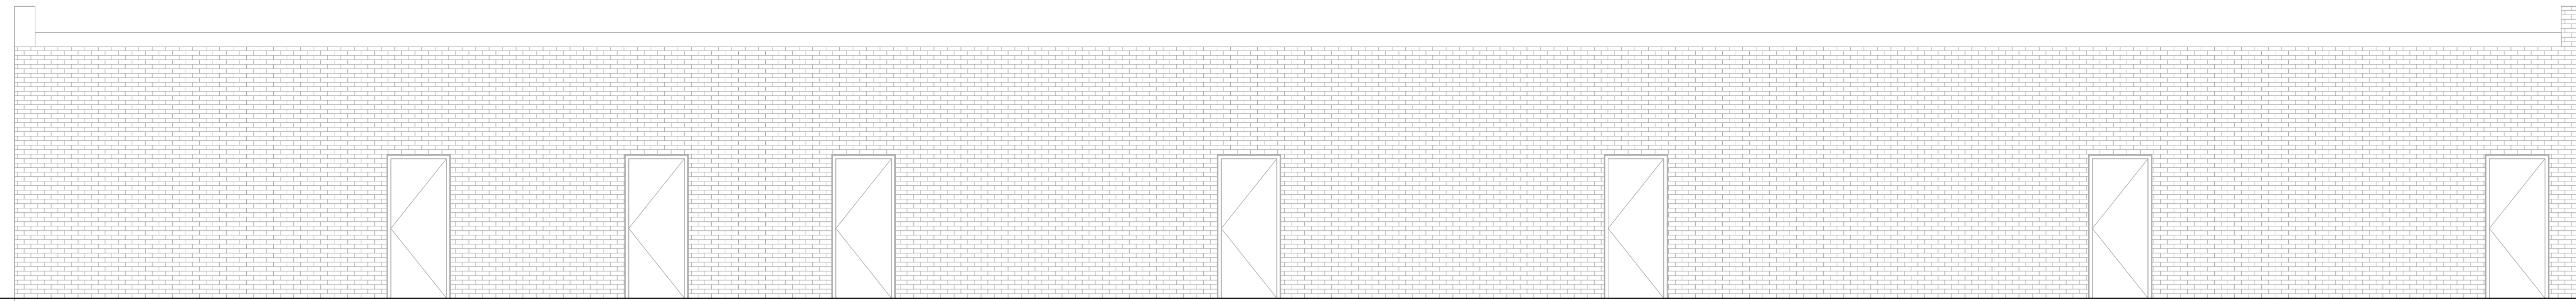

LEVEL 01 - FLOOR PLAN
EL. 0' - 0"
GRADE
EL. -0' - 6"

2 SOUTH ELEVATION


A200 SCALE: 3/16" = 1'-0"

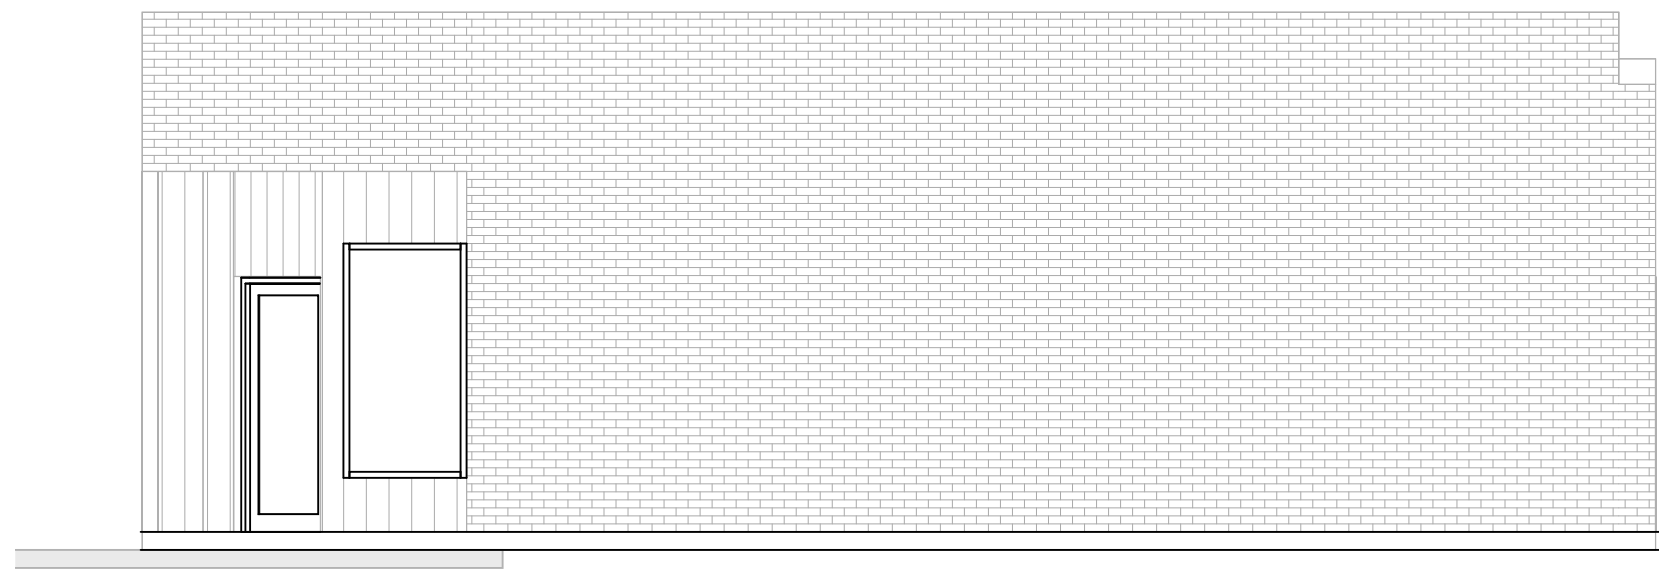

LEVEL 01 - FLOOR PLAN
EL. 0' - 0"
GRADE
EL. -0' - 6"

4 WEST ELEVATION

A200 SCALE: 3/16" = 1'-0"

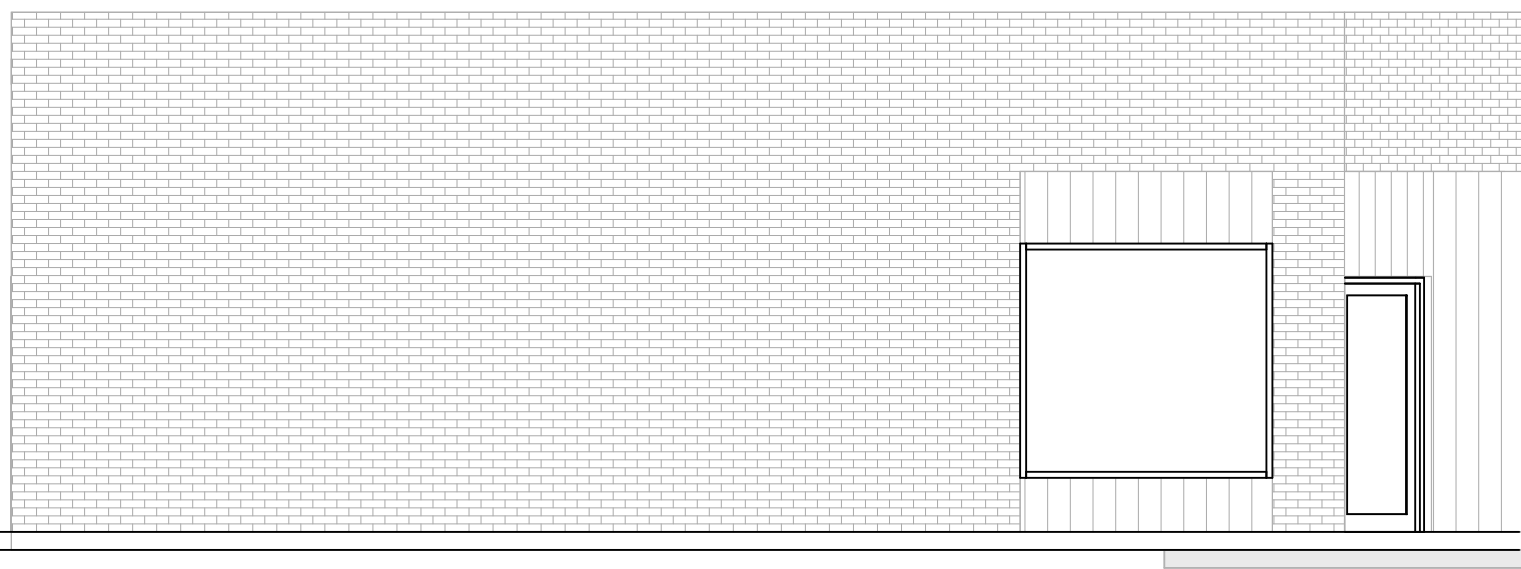

LEVEL 01 - FLOOR PLAN
EL. 0' - 0"
GRADE
EL. -0' - 6"

3 EAST ELEVATION

A200 SCALE: 3/16" = 1'-0"