


# TURNER ROAD

# MOHAWK STREET

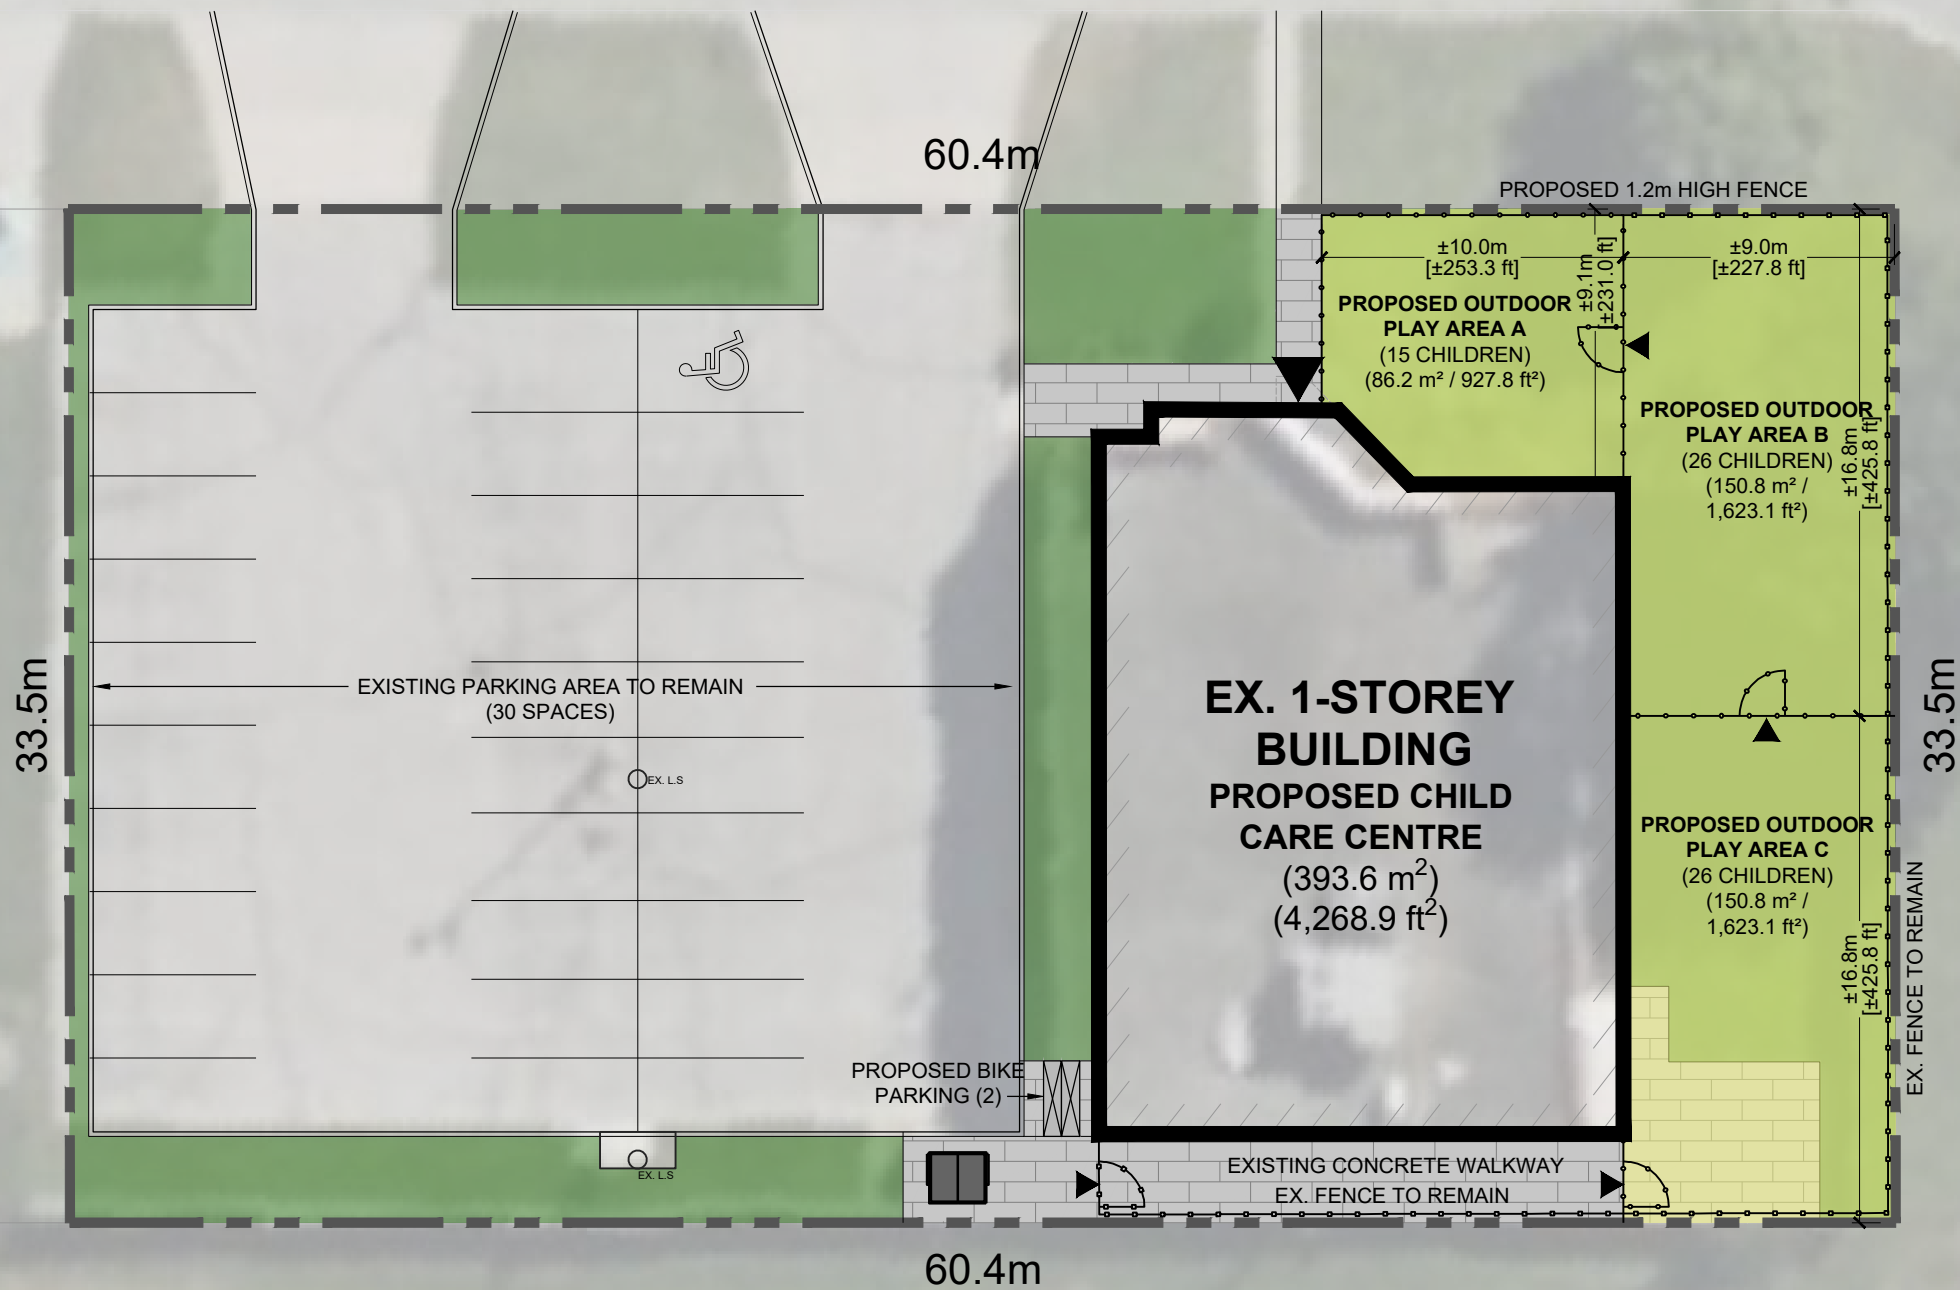

**DELTA CHI EARLY CHILDHOOD CENTRES**  
1785 TURNER ROAD

**DEVELOPMENT CONCEPTUAL PLAN**  
FIGURE 1.0

- SUBJECT SITE (±0.20ha / 0.50ac)
- EXISTING BUILDING
- PROPOSED OUTDOOR PLAY AREA (FENCED)
- EXISTING FENCE
- PROPOSED FENCE

File Location:  
c:\pw working directory\projects 2025\dillon\_31r\dms79672\25-2569 - base site plan.dwg  
April, 24, 2026 7:33 PM

SOURCE: CITY OF WINDSOR INTERACTIVE MAPPING (2026)

MAP/DRAWING INFORMATION  
THIS DRAWING IS FOR INFORMATION PURPOSES ONLY.  
ALL DIMENSIONS AND BOUNDARY INFORMATION SHOULD  
BE VERIFIED BY AN O.L.S PRIOR TO CONSTRUCTION.

CREATED BY: RR  
CHECKED BY: AMF  
DESIGNED BY: RR

SCALE: 1:250 (11x17)



**COUNTERPOINT** | **DILLON**  
LAND DEVELOPMENT BY | CONSULTING

PROJECT: 25-2569  
STATUS: FINAL  
DATE: 04/24/2026