


GROSS AREA


FLOOR	UNIT NUMBER	AREA
BASEMENT	UNIT 1	1354 SQFT
	UNIT 2	1354 SQFT
1ST FLOOR	UNIT 3	1240 SQFT
	UNIT 4	1240 SQFT
2ND FLOOR	UNIT 5	1222 SQFT
	UNIT 6	1222 SQFT
3RD FLOOR	UNIT 7	1261 SQFT



This drawing is not to be used for construction unless it is countersigned by the Project Architect.
 Issued For: (M/MCO)

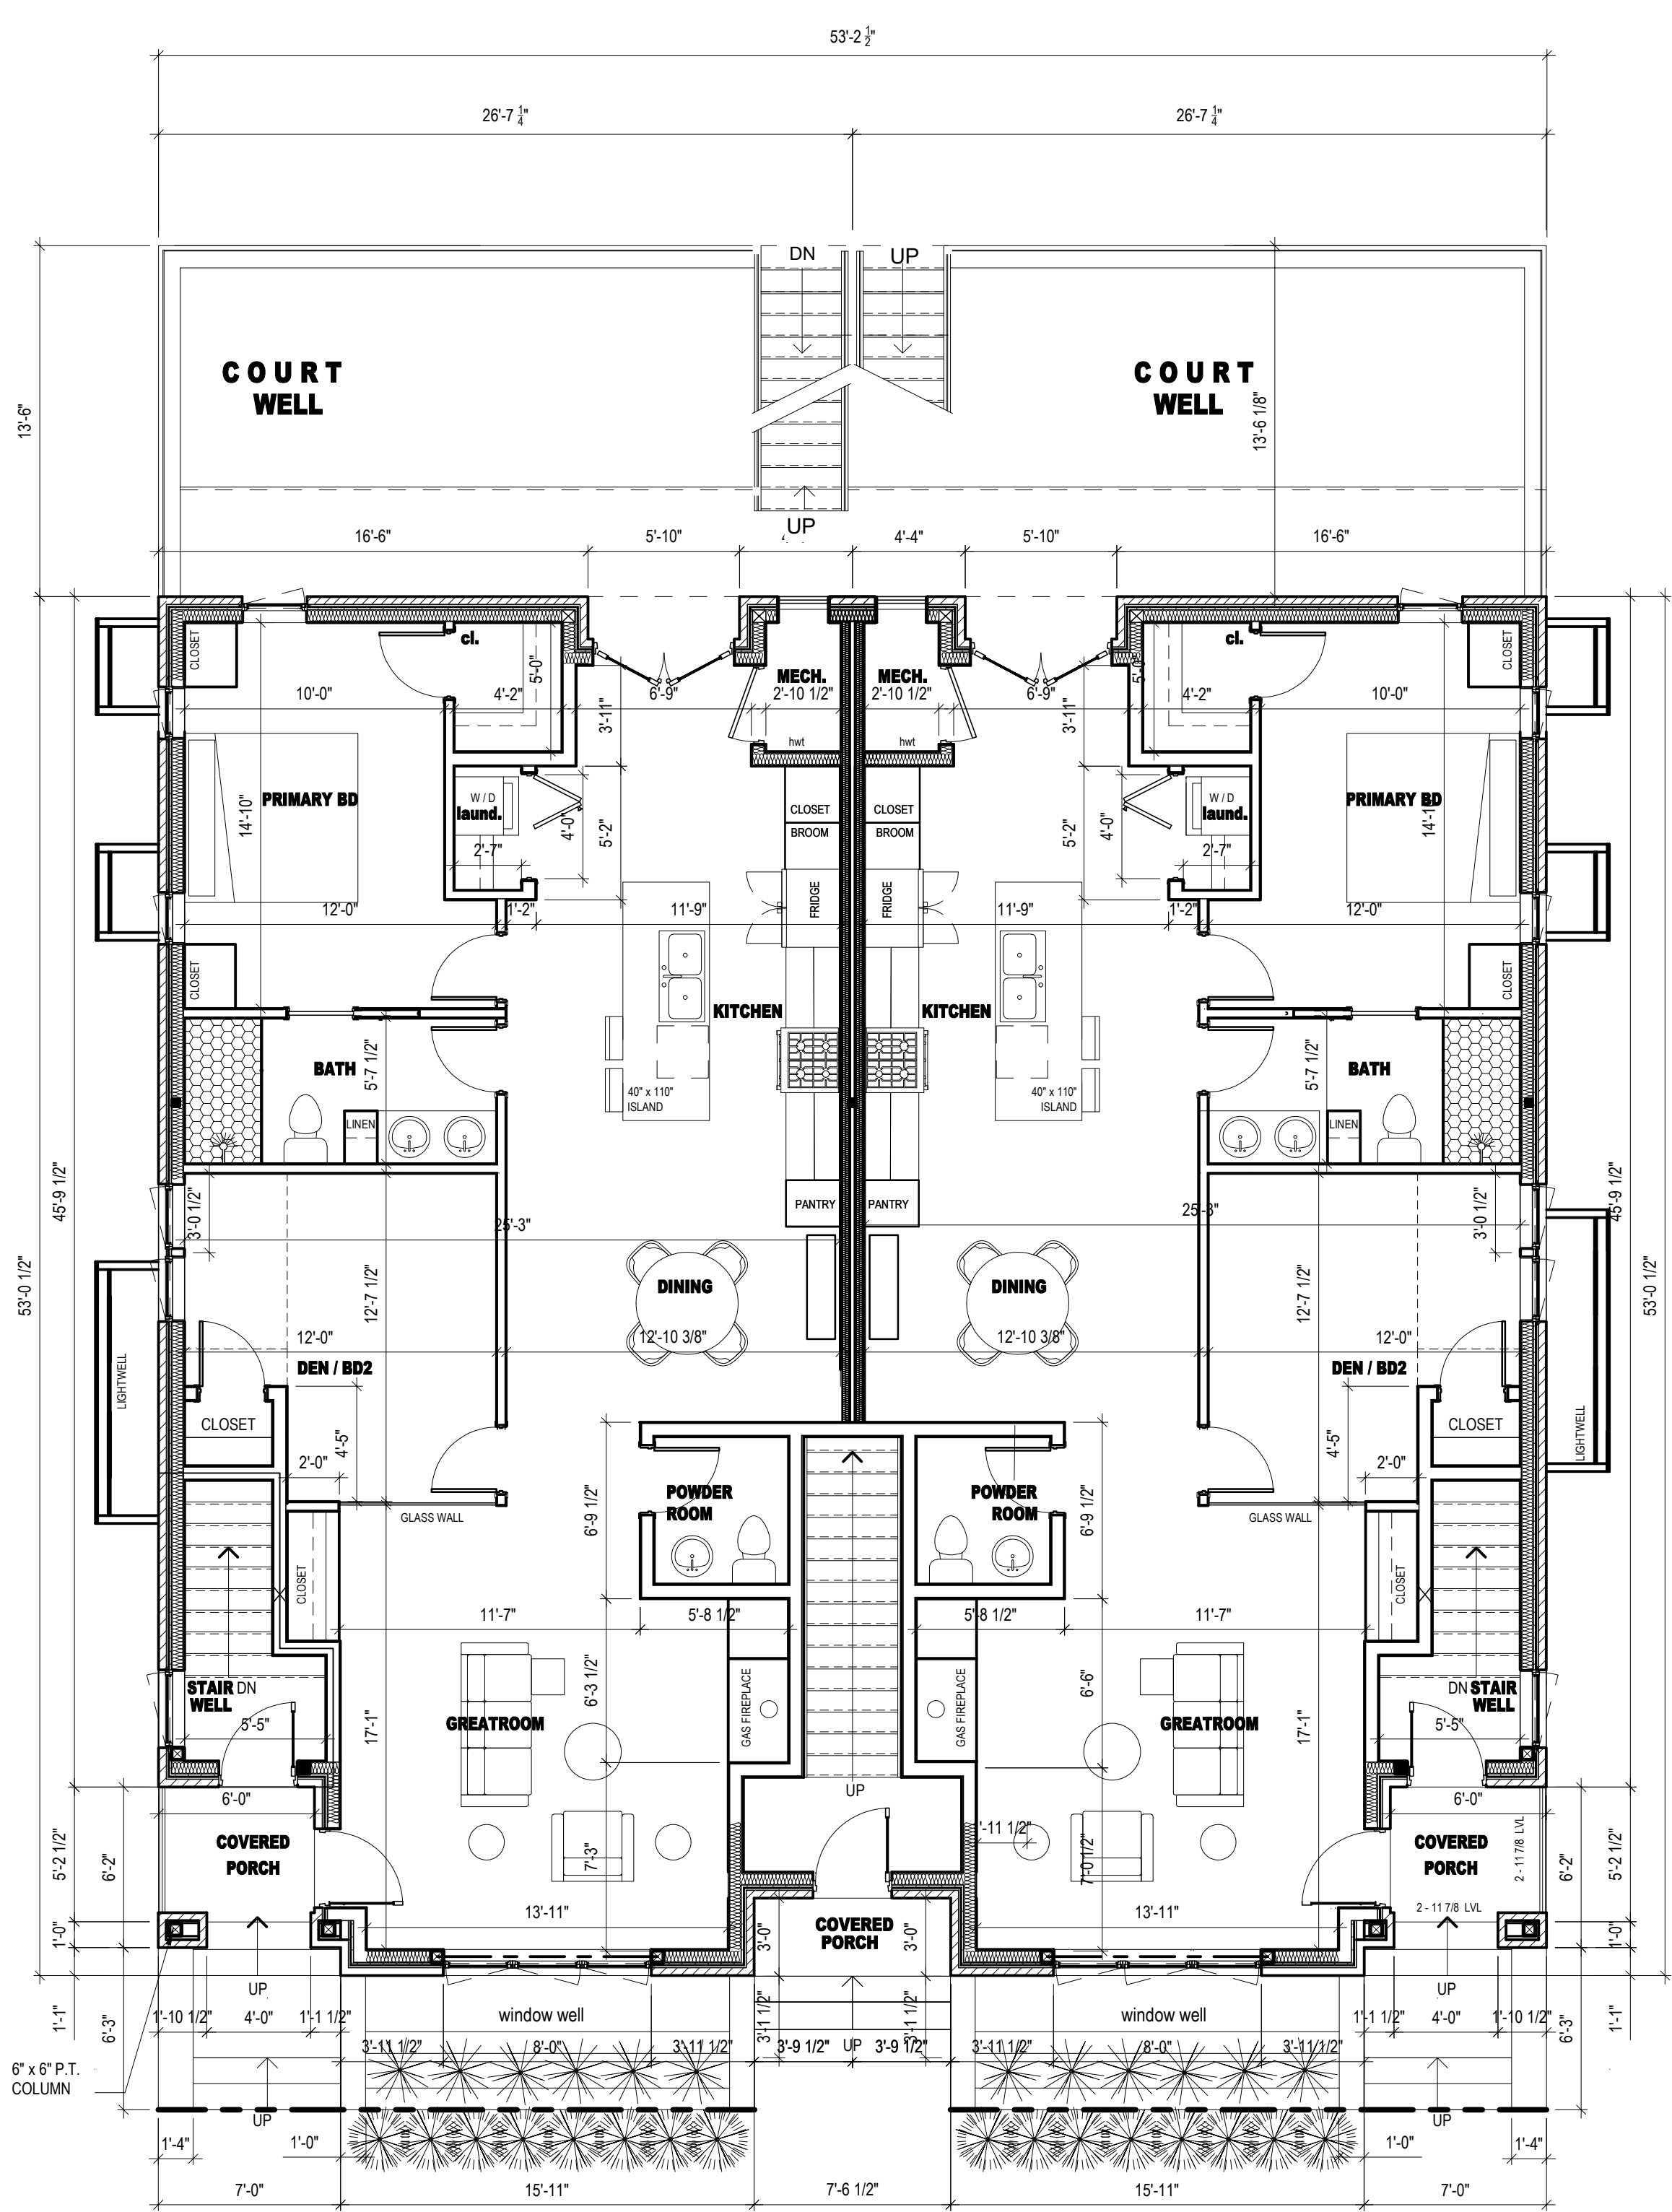

1ST FLOOR
 SCALE: 3/16" = 1'-0"

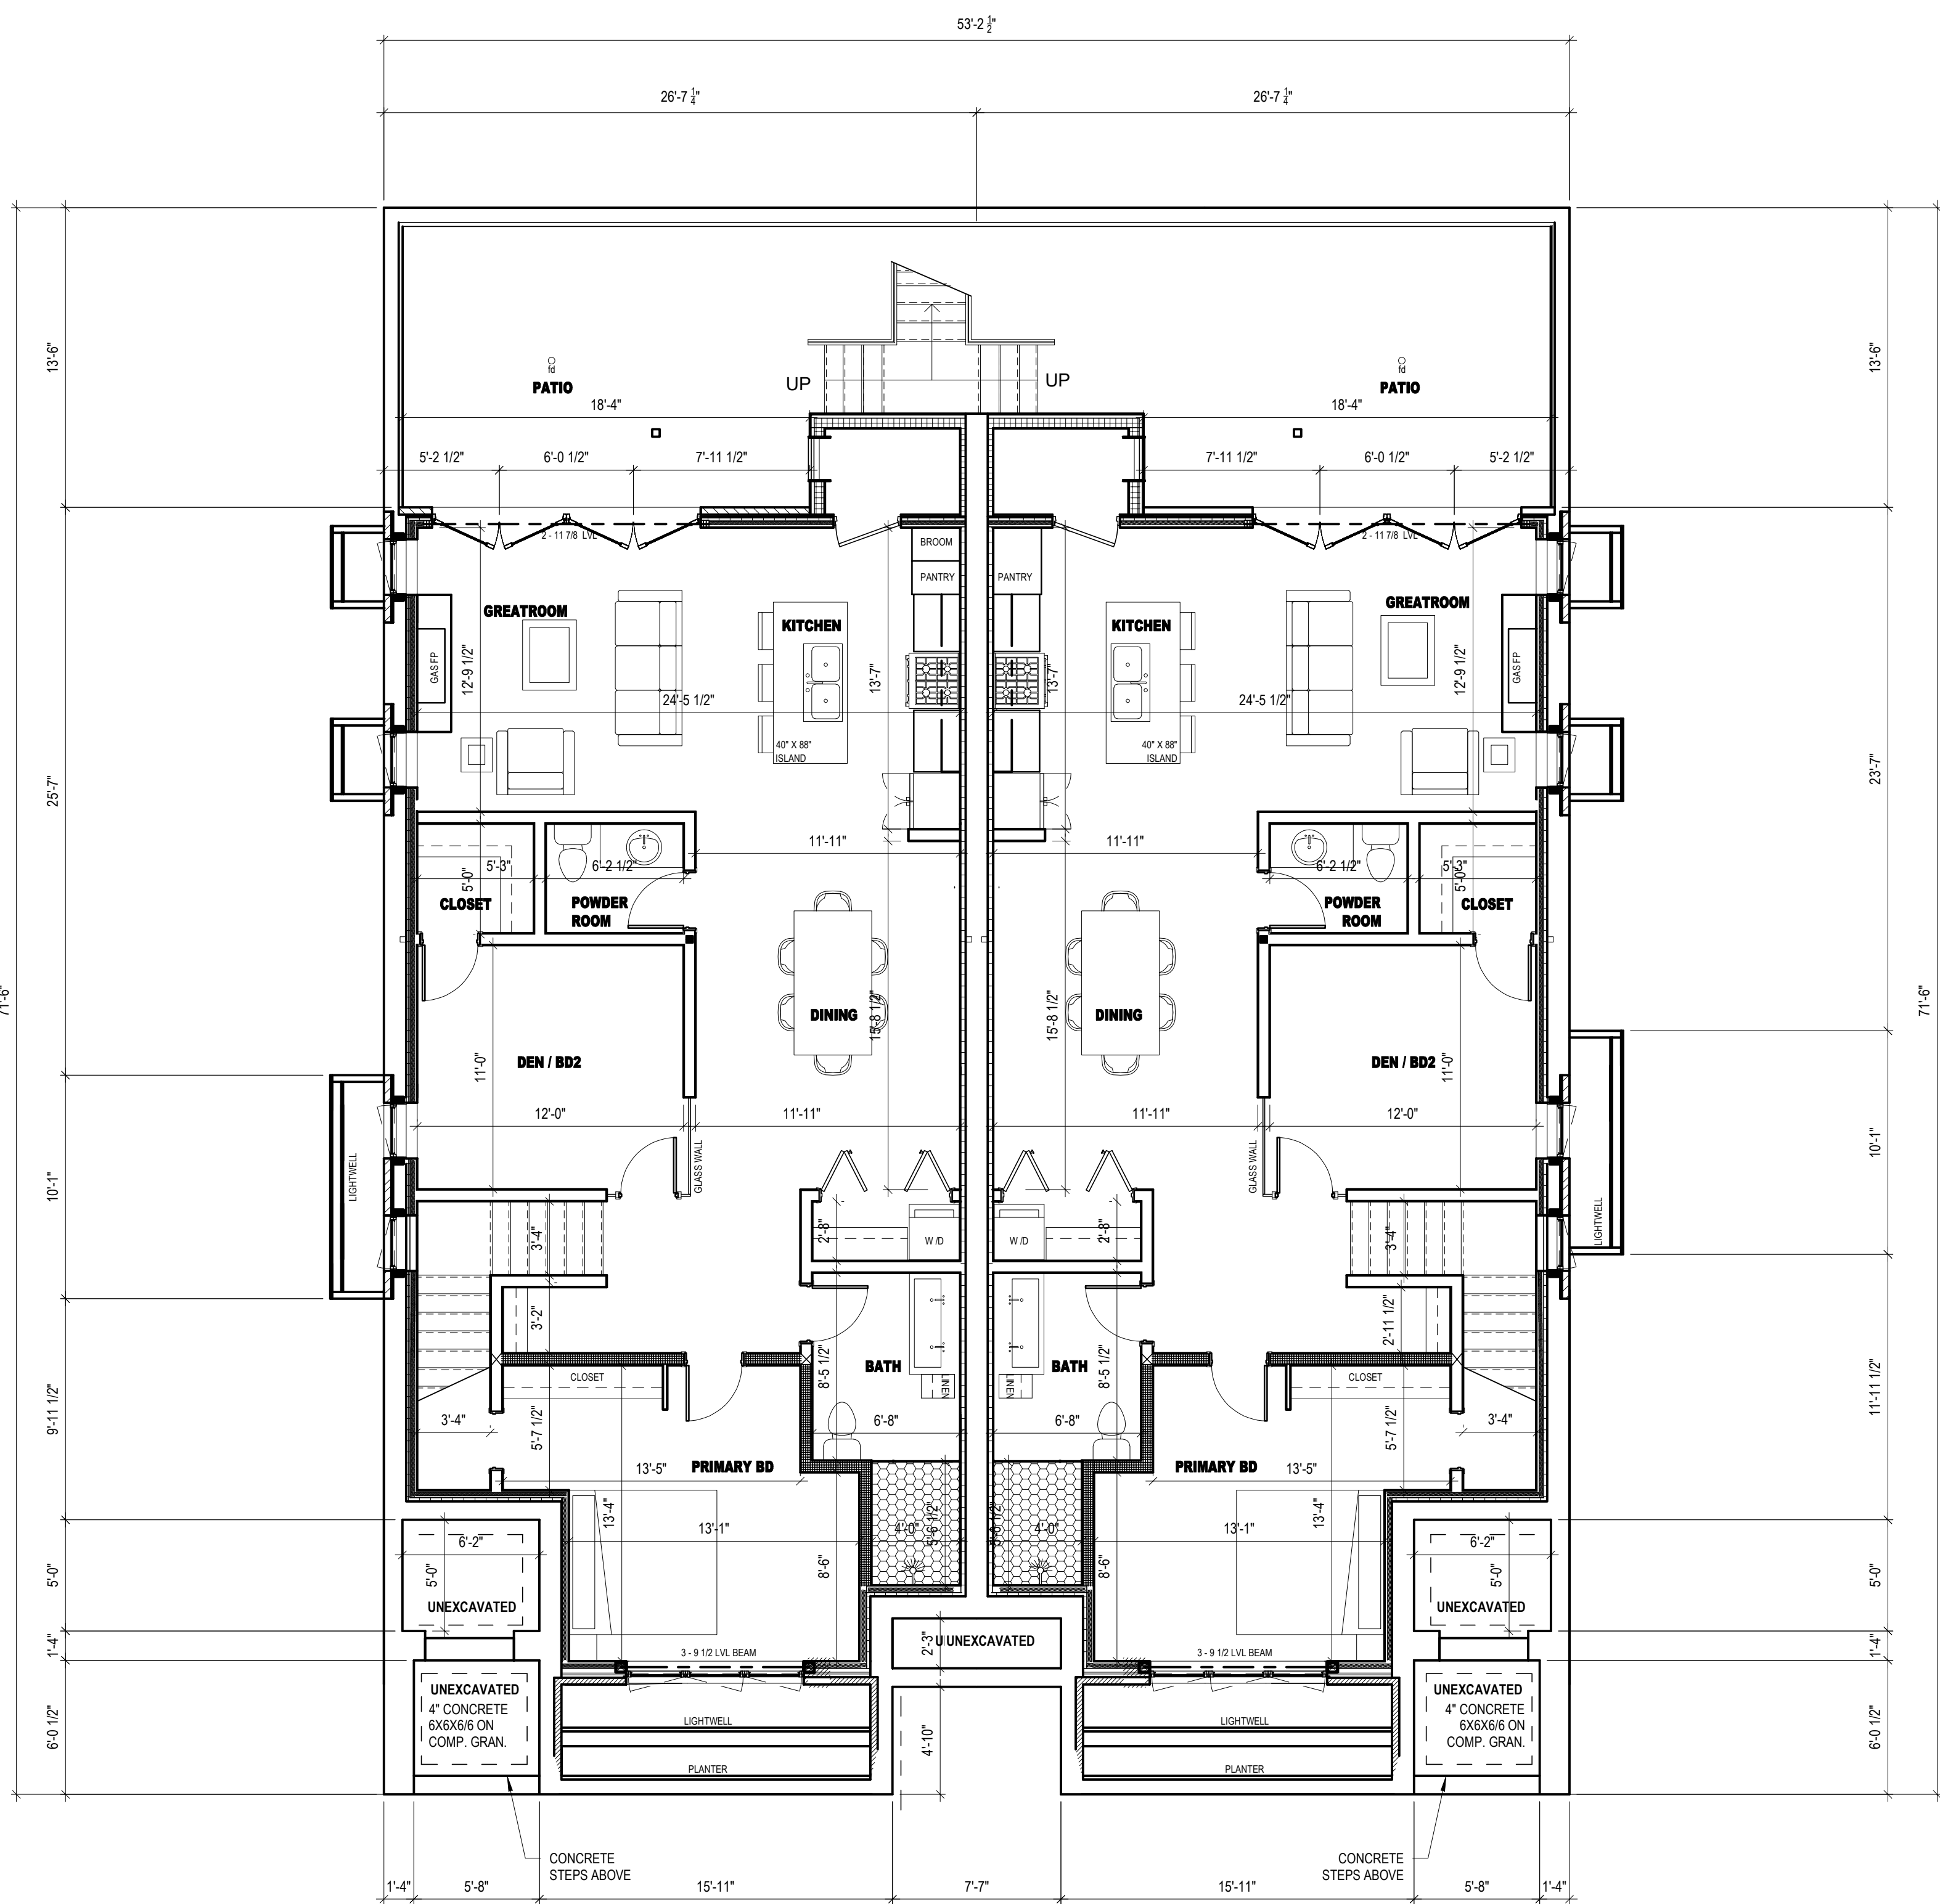

BASEMENT FLOOR
 SCALE: 3/16" = 1'-0"

No.	Revision 1
1	Revision 1

FLOOR PLANS

Walkerville 8 Unit Residential
 1258-1262-1264, Argyle St, Windsor ON N8Y 3K4

Drawn By: PA
 Checked By: DS
 Project No: 2422
 Sheet No:

A201

3/27/2024 10:48:15 AM C:\Users\designer12\Documents\2422 ARCH - No Garage_jms6dyv.rvt

THE INFORMATION INCLUDED IN THIS ELECTRONIC DRAWING FILE IS PROTECTED BY COPYRIGHT. UNAUTHORIZED USE OF THIS FILE WITHOUT THE WRITTEN PERMISSION OF ARCHITECTURA INC. ARCHITECTS IS PROHIBITED. ARCHITECTURA INC. ARCHITECTS IS RESPONSIBLE ONLY FOR INFORMATION SHOWN ON A MECHANICAL REPRODUCTION OF THIS DRAWING FILE THAT HAS BEEN SIGNED AND SEALED BY A REGISTERED ARCHITECT EMPLOYED BY THE FIRM.


THIS DRAWING SHEET IS 8 1/2" X 11" IN SIZE. IT IS RECOMMENDED THAT ANY REPRODUCTION, ELECTRONIC OR OTHERWISE, BE TO THE SAME SHEET SIZE TO ENSURE THE ACCURACY OF DRAWING SCALES DEPICTED ON THIS SHEET. THIS DRAWING IS NOT TO BE SCALED. USE FIGURED DIMENSIONS ONLY.

GROSS AREA

FLOOR	UNIT NUMBER	AREA
BASEMENT	UNIT 1	1354 SQFT
	UNIT 2	1354 SQFT
1ST FLOOR	UNIT 3	1240 SQFT
	UNIT 4	1240 SQFT
2ND FLOOR	UNIT 5	1222 SQFT
	UNIT 6	1222 SQFT
3RD FLOOR	UNIT 7	1261 SQFT


This drawing is not to be used for construction unless it is countersigned by the Project Architect.

Issued For (NYMAD0)

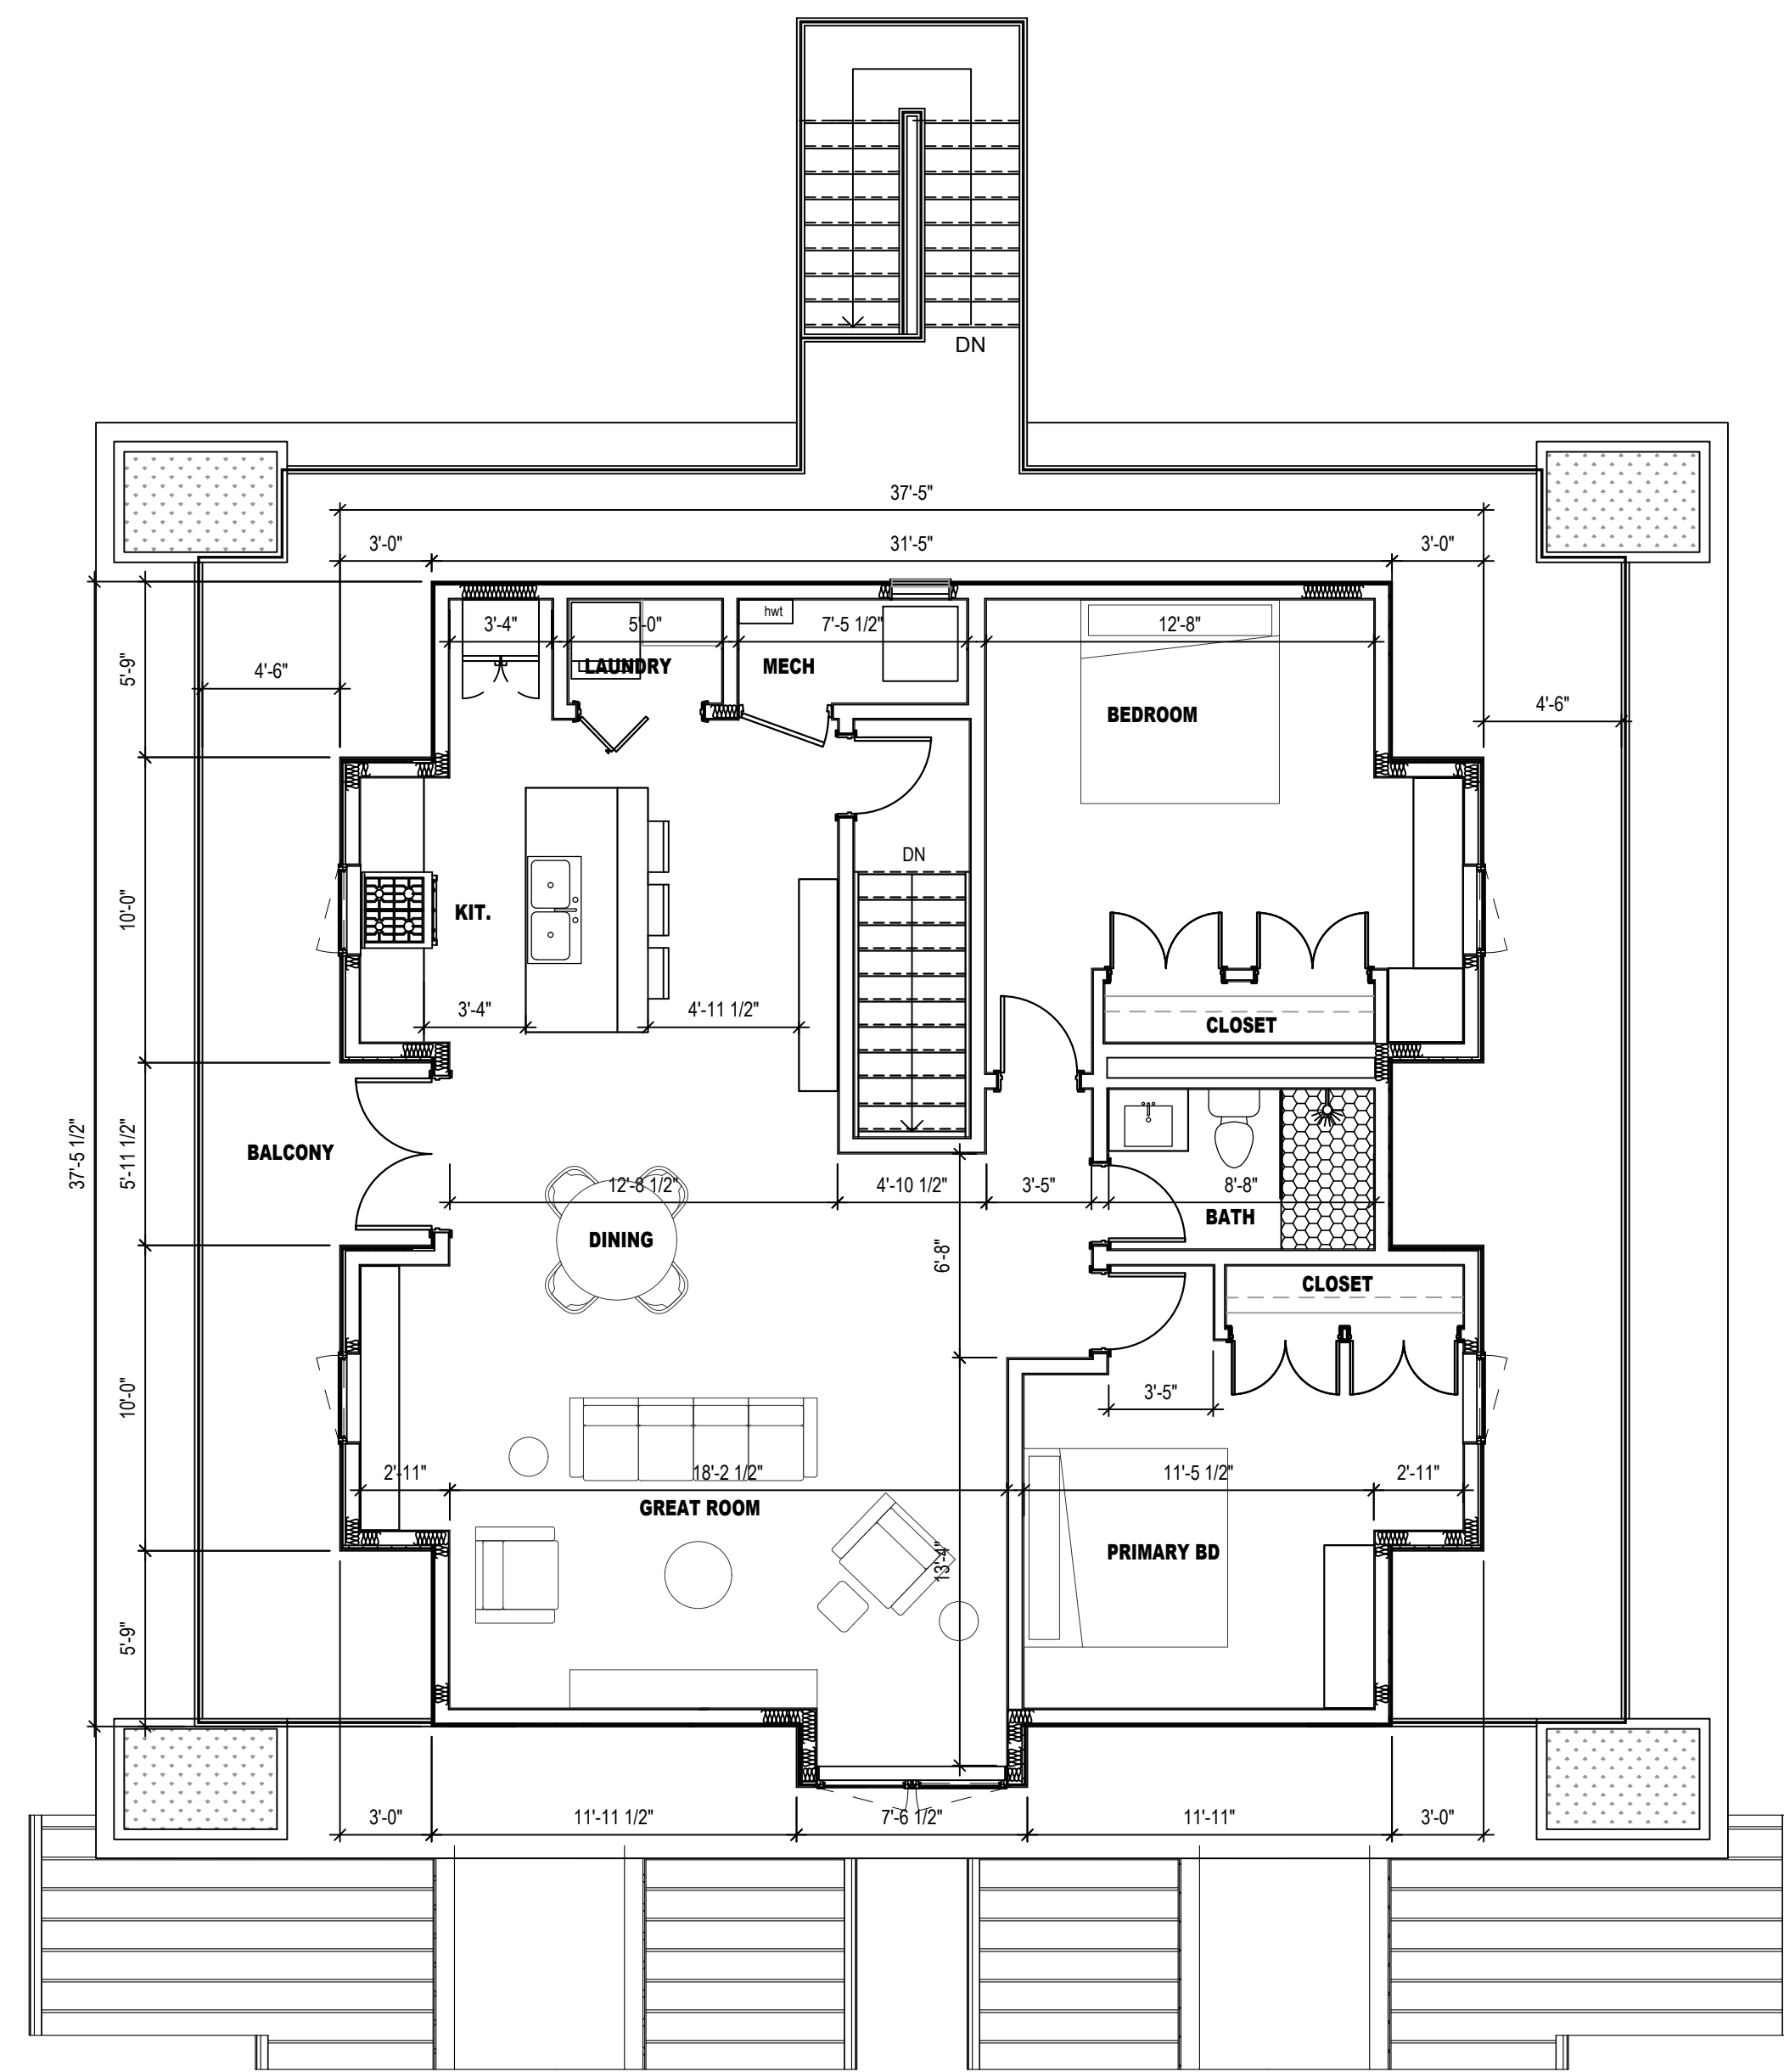

UNIT 7 AREA = 1261 SQFT

3RD FLOOR
 SCALE: 3/16" = 1'-0"

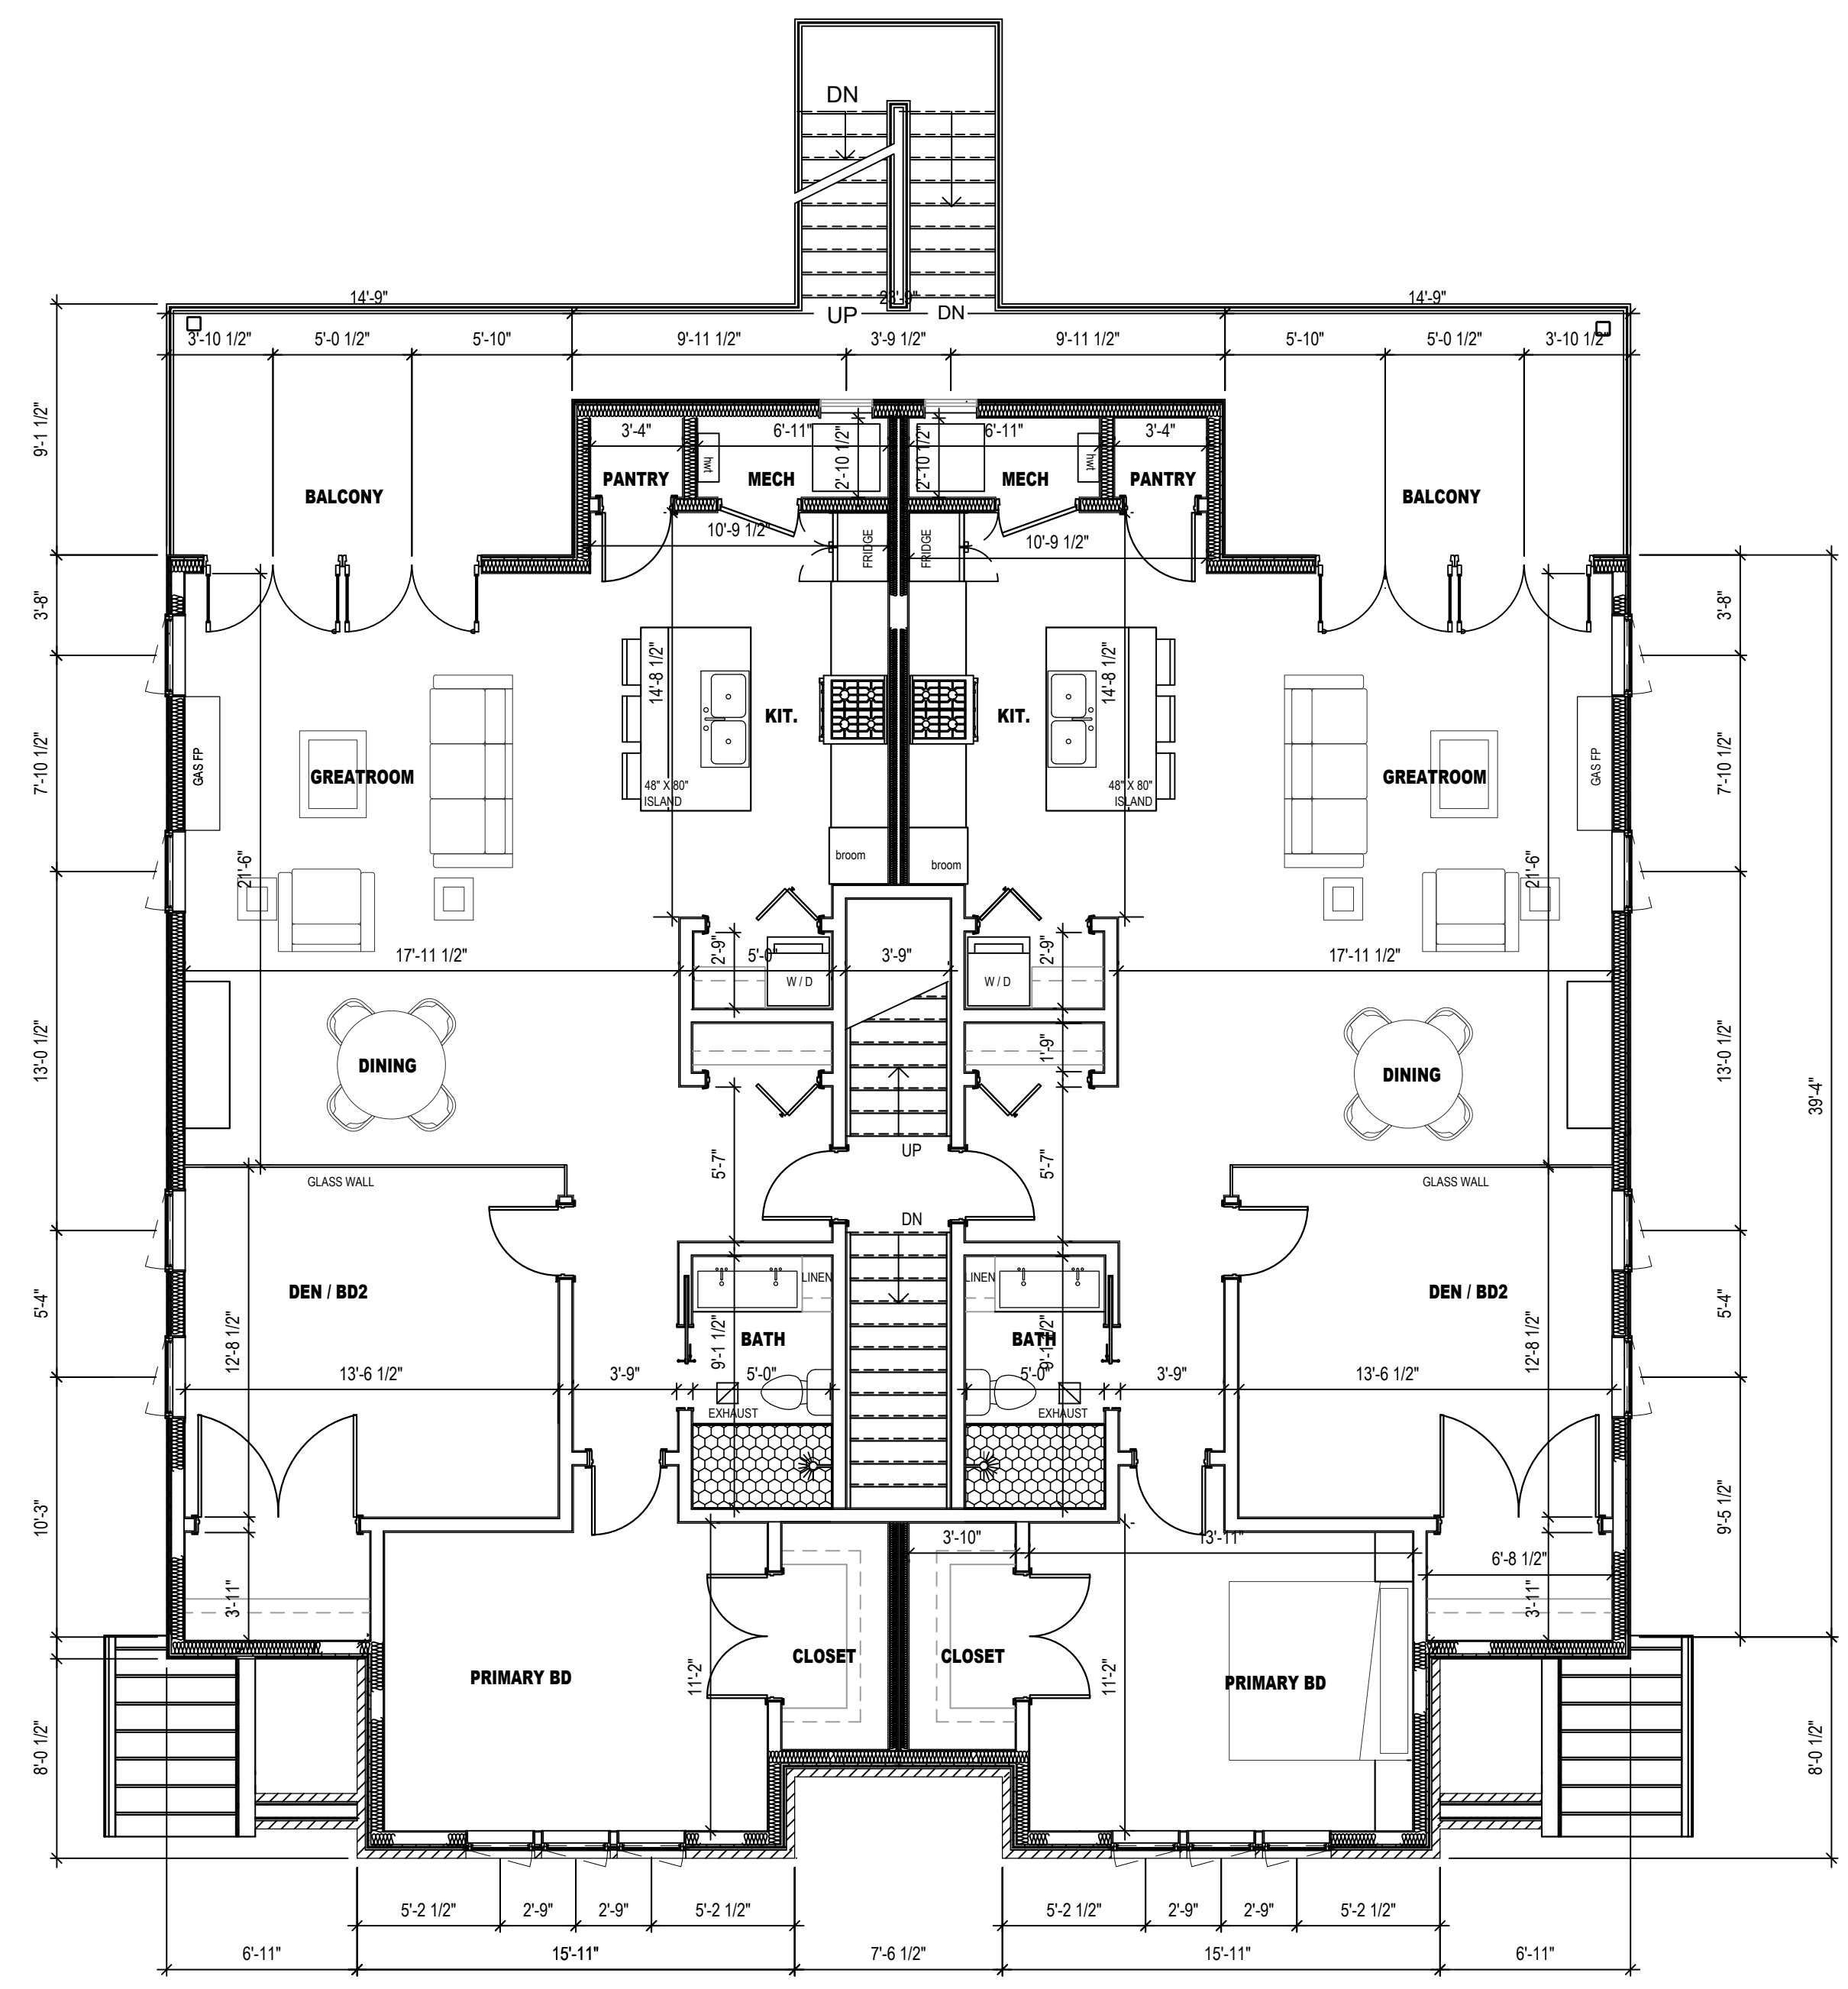

UNIT 5 AREA = 1222 SQFT

UNIT 6 AREA = 1222 SQFT

2ND FLOOR
 SCALE: 3/16" = 1'-0"

THIS LINE IS 4" LONG

Date

Revision Schedule
 Description

No.

FLOOR PLANS

Walkerville 8 Unit Residential
 1258-1262-1264, Argyle St, Windsor ON N8Y 3K4

Drawn By PA
 Checked By DS
 Project No 2422

Sheet No