



mas	
meloeche architecture studio	
PARTNER / CONSULTANTS	
1 ISSUED FOR PERMITTING 25.01.05 NO. DESCRIPTION DATE	
ISSUE	
SEAL	
	
Drawn: AM, DT	
Checked:	
AM, DT	
Approved:	
AM, DT	
<input type="radio"/> PRELIMINARY	
<input type="radio"/> CONSTRUCTION	
<input type="radio"/> RECORD	
Do not scale	
Use figure/dimensions only	
DEVONSHIRE DEVELOPMENT	
OWNER NAME PROJECT ADDRESS	SITE PLAN
JOB NUMBER	XX-XXX
A-100	



1	ISSUED FOR REZONING	25.09.05
NO.	DESCRIPTION	DATE
	ISSUE	



XX-XX

Autodesk Docs://Devonshire Townhomes/Devonshire Townhomes_pre design.rvt




A-101 $1/8" = 1'-0"$



2 FIRST
A-101 $1/8^{\circ} = 1'-0"$



1 SECOND FLOOR PLAN
A-102 1/8" = 1'-0"

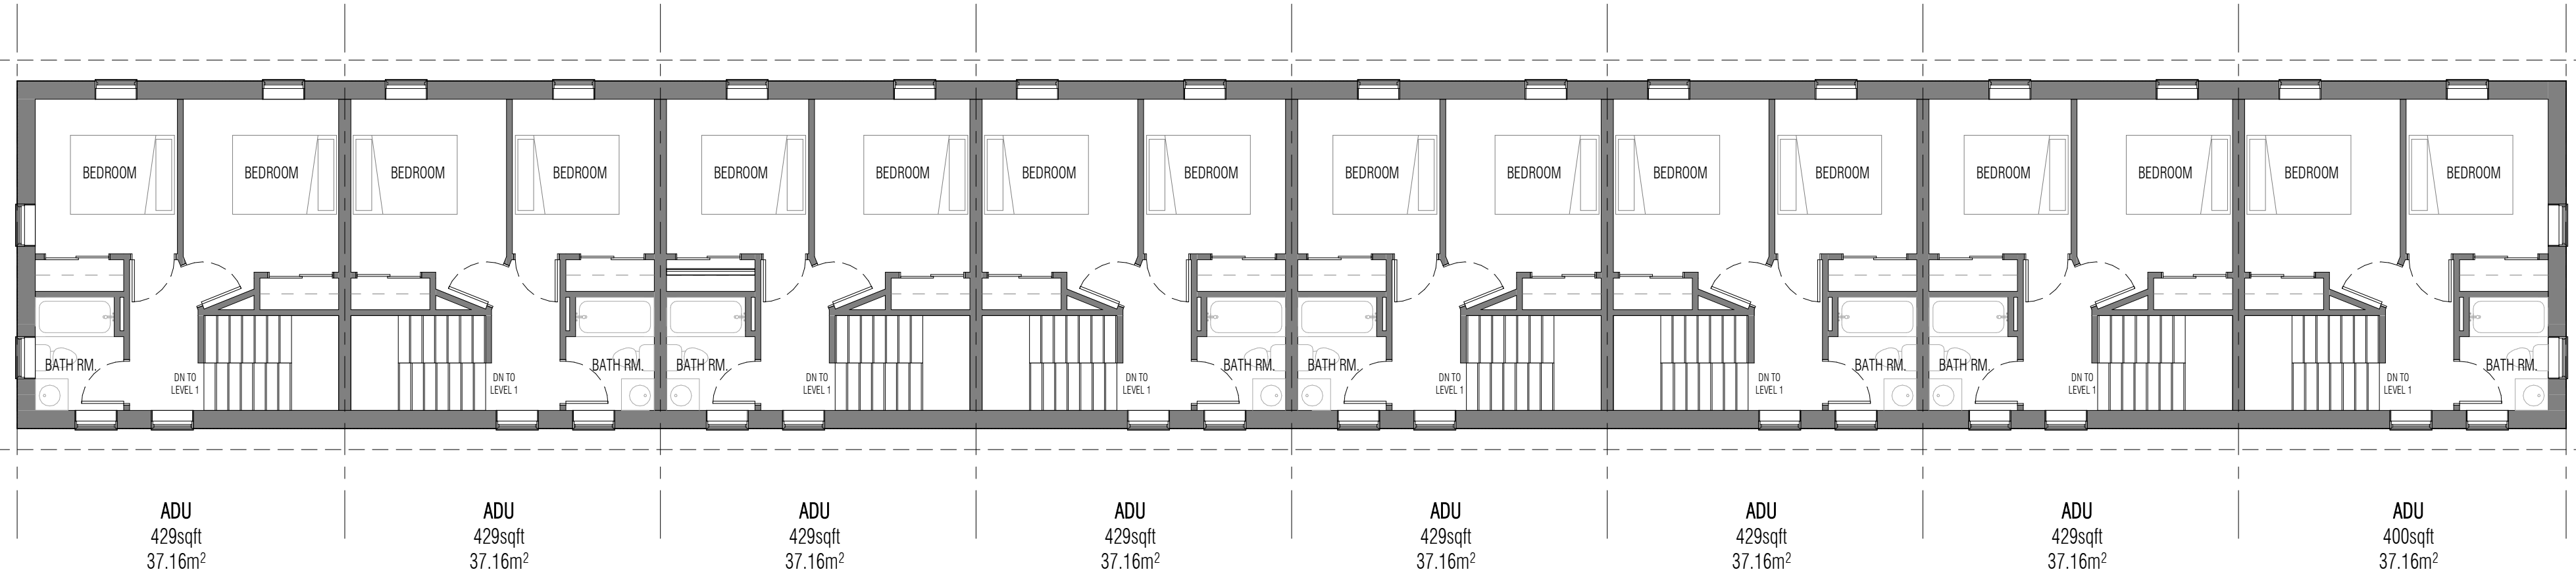

2 SECOND FLOOR PLAN ADU
A-102 1/8" = 1'-0"

mas

meloeche architecture studio

PARTNER / CONSULTANTS

1

ISSUED FOR REZONING

25.09.05

NO.

DESCRIPTION

DATE

ISSUE

SEAL

ONTARIO ASSOCIATION of ARCHITECTS

ADAM MELOCHE

LICENCE 10012

Drawn

AM, DT

Checked

AM, DT

Approved

AM, DT

☐ PRELIMINARY

☐ CONSTRUCTION

☐ RECORD

Do not scale

Use figured dimensions only

DEVONSHIRE DEVELOPMENT

OWNER NAME

PROJECT ADDRESS


SECOND FLOOR PLAN

JOB NUMBER

XX-XXX


A-102

2025-09-05 11:32:25 AM
As noted, Discs/Drawings/Transmitted/Downloaded/Transmitted, and Emailed

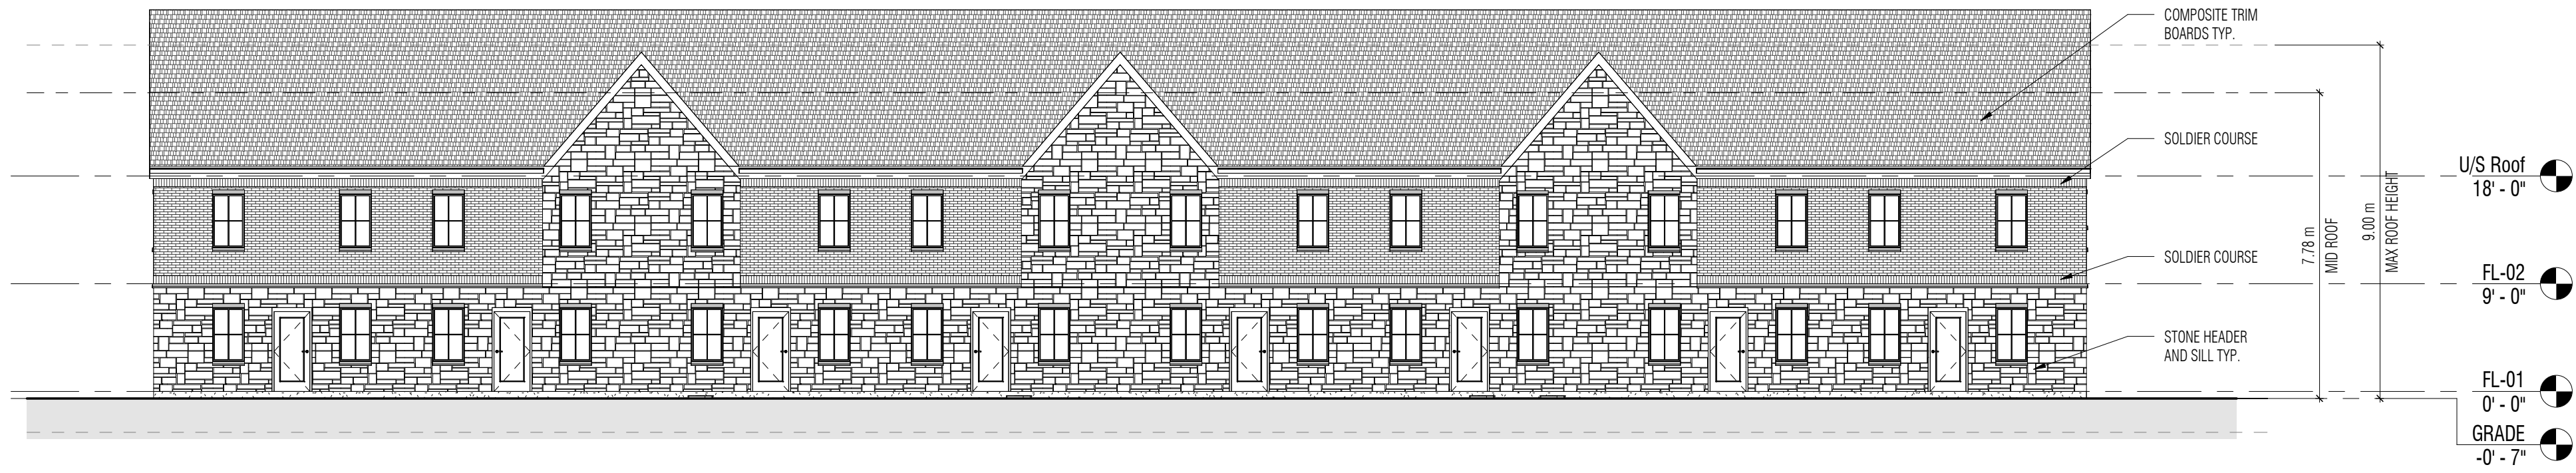


2 NORTH ELEVATION - ADU
A-202 3/32" = 1'-0"


EXTERIOR FINISH LEGEND		
	STONE FINISH - COLOUR AND STYLE TO BE SELECTED	EXTERIOR NOTES: - EXTERIOR INSULATION FINISH SYSTEM (EIFS) SHALL COMPLY WITH 5.10.3.1.(1), OBC(2012) AND CAN/ULC-S716.1. - PROTECTION OF EXTERIOR BUILDING FACE SHALL COMPLY WITH 3.2.3.8, OBC(2012) AND CAN/ULC-S101, "FIRE ENDURANCE TESTS OF BUILDING CONSTRUCTION AND MATERIALS". - EIFS DESIGN AND INSTALLATION SHALL COMPLY WITH CAN/ULC-S716.2 AND CAN/ULC-S716.3 INCLUDING WEATHER-RESISTIVE BARRIER, DRAINAGE PLANE, INSULATION TYPE AND THICKNESS, FLASHING, AND ALL REQUIRED ACCESSORIES. - HOUSE WRAP SHALL NOT BE USED WITH EIFS.
	BRICK - COLOUR AND STYLE TO BE SELECTED	
	EIFS FINISH - COLOUR AND STYLE TO BE SELECTED	

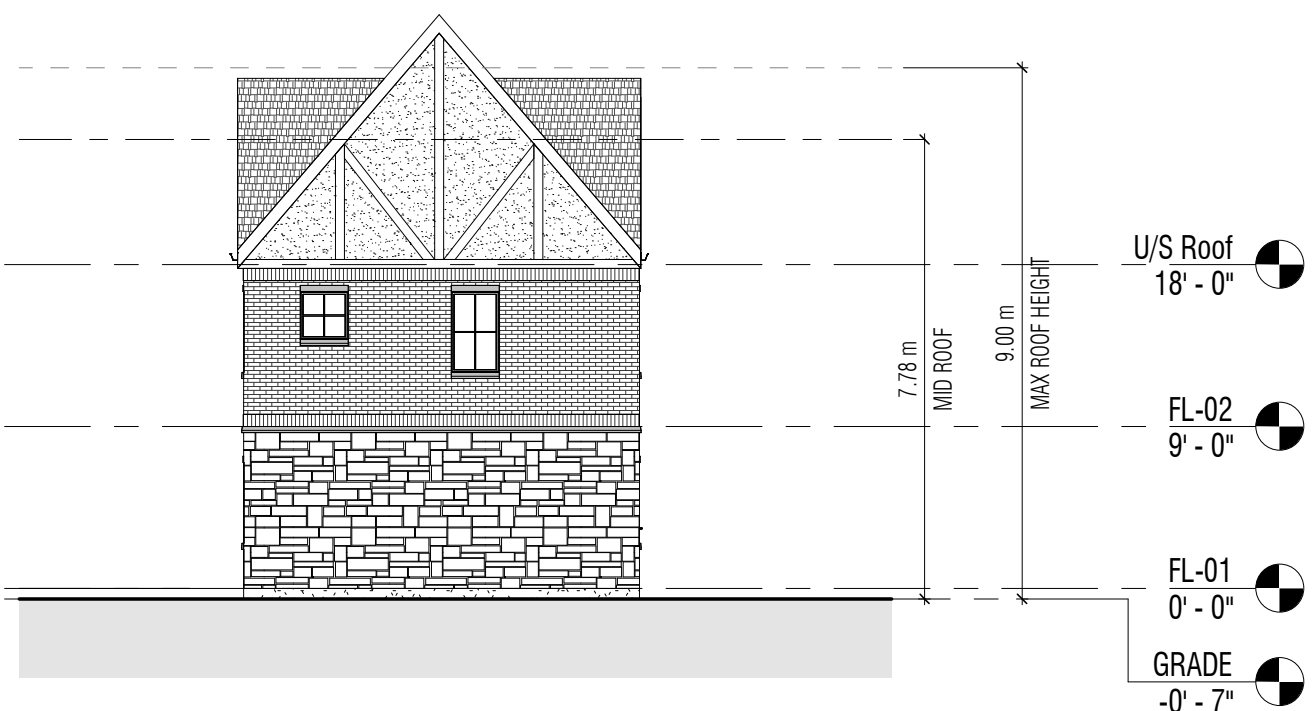

4 WEST ELEVATION - ADU
A-202 3/32" = 1'-0"

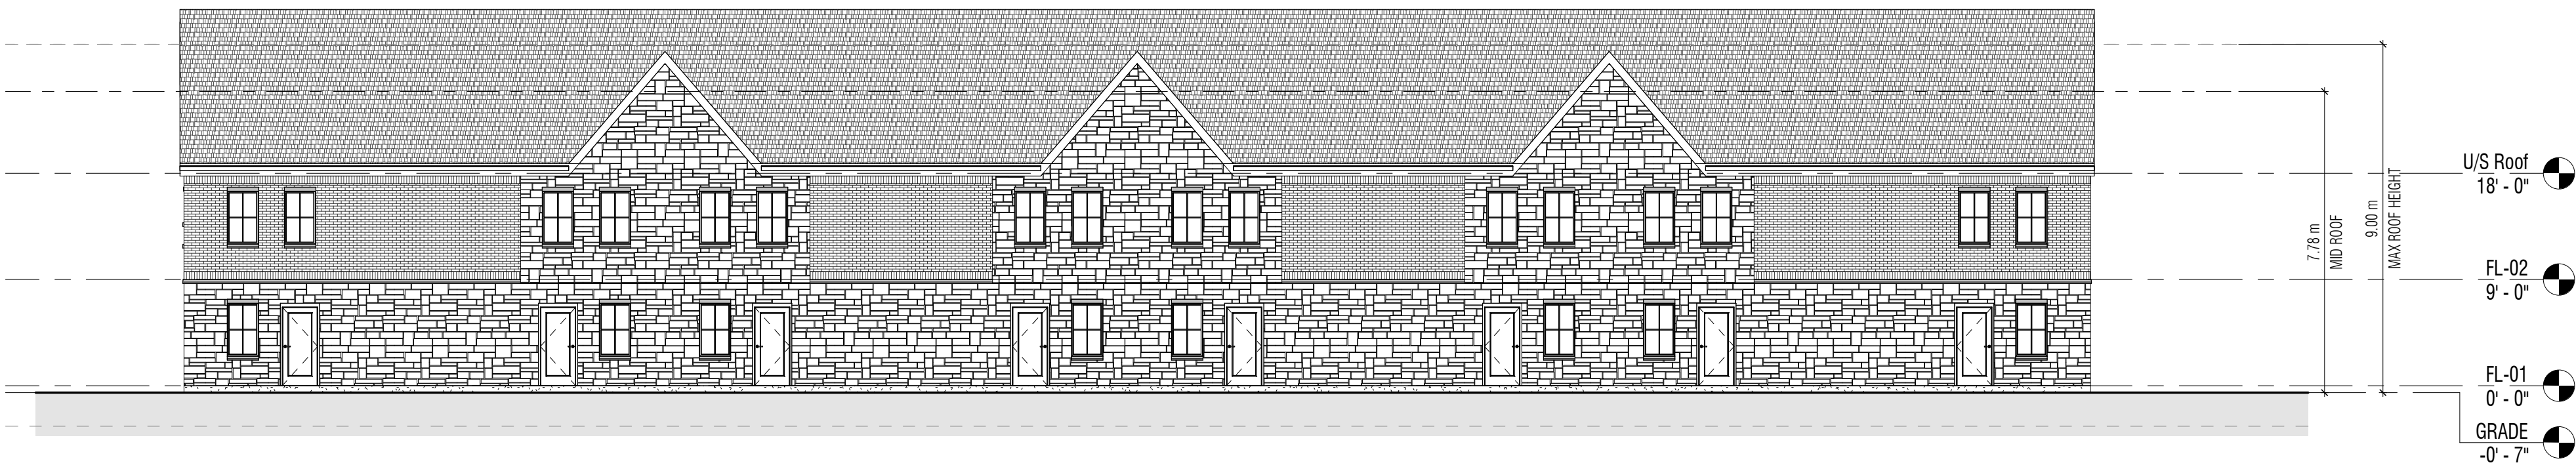

1 SOUTH ELEVATION - ADU
A-202 3/32" = 1'-0"

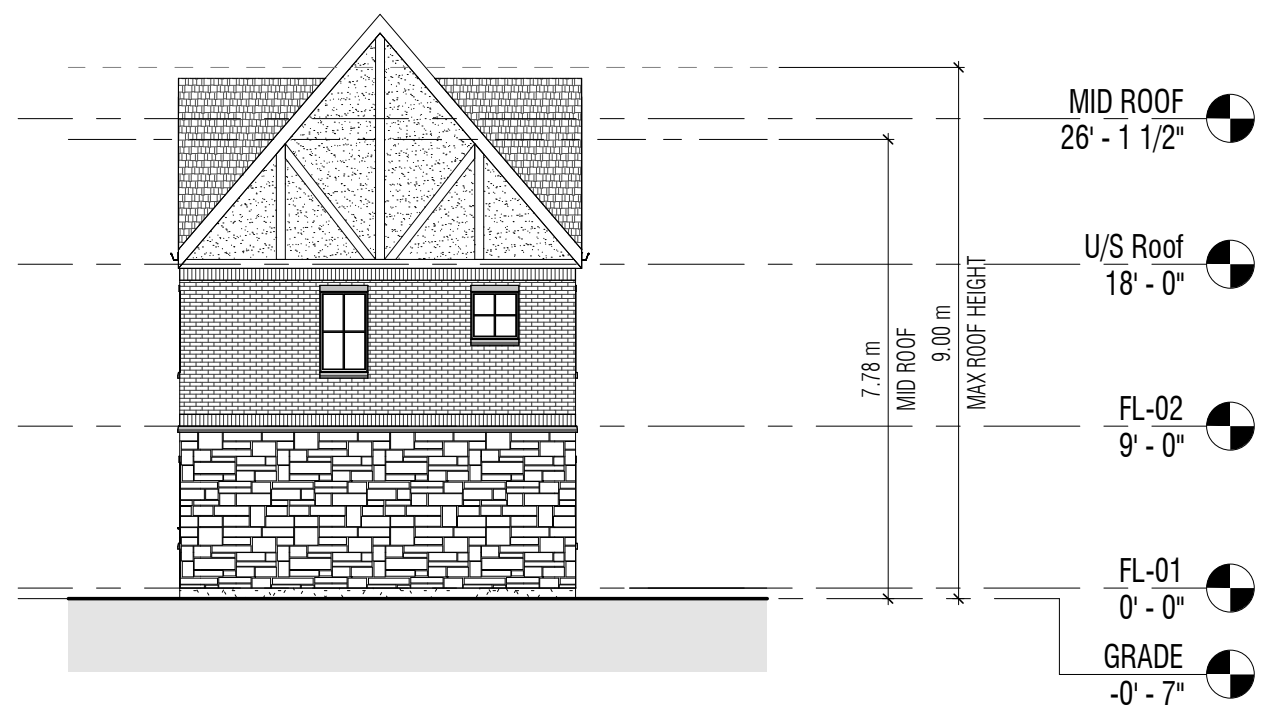

3 EAST ELEVATION - ADU
A-202 3/32" = 1'-0"

mas

meloché architecture studio

PARTNER / CONSULTANTS

1

ISSUED FOR REZONING

25.09.05

NO.

DESCRIPTION

DATE

ISSUE

SEAL

ONTARIO ASSOCIATION
of
ARCHITECTS

ADAM MELOCHÉ

LICENCE
10012

Drawn

AM, DT

Checked

AM, DT

Approved

AM, DT

☐ PRELIMINARY

☐ CONSTRUCTION

☐ RECORD

☐ Do not scale

Use figured
dimensions only

DEVONSHIRE DEVELOPMENT

OWNER NAME

PROJECT ADDRESS

BUILDING ELEVATIONS

JOB NUMBER

XX-XXX

A-202

2025-09-05 11:52:27 AM - Autodesk Docs/Revolution/Townland/Devonshire Townhomes_2025.dwg

