

SUBMISSION RECORD		
NO.	DESCRIPTION	DATE
1	INFORMATION	JAN 9 2024

NO.	DESCRIPTION	DATE
REVISIONS		

Drawn by:	Author	<input type="checkbox"/> PRELIMINARY
Checked by:	Checker	<input type="checkbox"/> CONSTRUCTION
Approved by:	Approver	<input type="checkbox"/> RECORD

PROJECT FILE
285 GILES ST. E.

SHEET FILE
Basement - Preliminary Layout

JOB NUMBER
 23-042

SHEET NUMBER
PL - 1



BASEMENT FLOOR PLAN
 SCALE: 3/16" = 1'-0"

LEGEND

	BACHELOR UNIT (QUANTITY OF 2 UNITS)		TENANT COMMON AREAS
	1 BEDROOM UNIT (QUANTITY OF 30 UNITS)		BUILDING SERVICES
	2 BEDROOM UNIT (QUANTITY OF 14 UNITS)		
(TOTAL QUANTITY OF 46 UNITS)			

SUBMISSION RECORD		
NO.	DESCRIPTION	DATE
1	INFORMATION	JAN 9 2024

NO.	DESCRIPTION	DATE
REVISIONS		

Drawn by:	Author	<input type="checkbox"/> PRELIMINARY
Checked by:	Checker	<input type="checkbox"/> CONSTRUCTION
Approved by:	Approver	<input type="checkbox"/> RECORD

PROJECT TITLE
285 GILES ST. E.

SHEET TITLE
First Floor - Preliminary Layout






JOB NUMBER
23-042

SHEET NUMBER
PL - 2



FIRST FLOOR PLAN
SCALE: 3/16" = 1'-0"

LEGEND

 BACHELOR UNIT (QUANTITY OF 2 UNITS)	 TENANT COMMON AREAS
 1 BEDROOM UNIT (QUANTITY OF 30 UNITS)	 BUILDING SERVICES
 2 BEDROOM UNIT (QUANTITY OF 14 UNITS)	
(TOTAL QUANTITY OF 46 UNITS)	

PARTNER CONSULTANTS

SUBMISSION RECORD		
NO.	DESCRIPTION	DATE
1	INFORMATION	JAN 9 2024

NO.	DESCRIPTION	DATE
REVISIONS		

Drawn by:	Author	<input type="checkbox"/> PRELIMINARY
Checked by:	Checker	<input type="checkbox"/> CONSTRUCTION
Approved by:	Approver	<input type="checkbox"/> RECORD

PROJECT TITLE
285 GILES ST. E.
 SHEET TITLE
Second & Third Floor - Preliminary Layout

JOB NUMBER
 23-042

SHEET NUMBER
PL - 3



2ND & 3RD FLOOR PLANS
 SCALE: 3/16" = 1'-0"

LEGEND

- BACHELOR UNIT (QUANTITY OF 2 UNITS)
 - 1 BEDROOM UNIT (QUANTITY OF 30 UNITS)
 - 2 BEDROOM UNIT (QUANTITY OF 14 UNITS)
 - TENANT COMMON AREAS
 - BUILDING SERVICES
- (TOTAL QUANTITY OF 46 UNITS)

PARTNER CONSULTANTS

SUBMISSION RECORD		
NO.	DESCRIPTION	DATE
1	INFORMATION	JAN 9 2024

NO.	DESCRIPTION	DATE
REVISIONS		


Drawn by:	Author	<input type="checkbox"/> PRELIMINARY
Checked by:	Checker	<input type="checkbox"/> CONSTRUCTION
Approved by:	Approver	<input type="checkbox"/> RECORD

PROJECT TITLE
285 GILES ST. E.


PART TITLE
Elevations

JOB NUMBER
 23-042


SHEET NUMBER
PL- 4

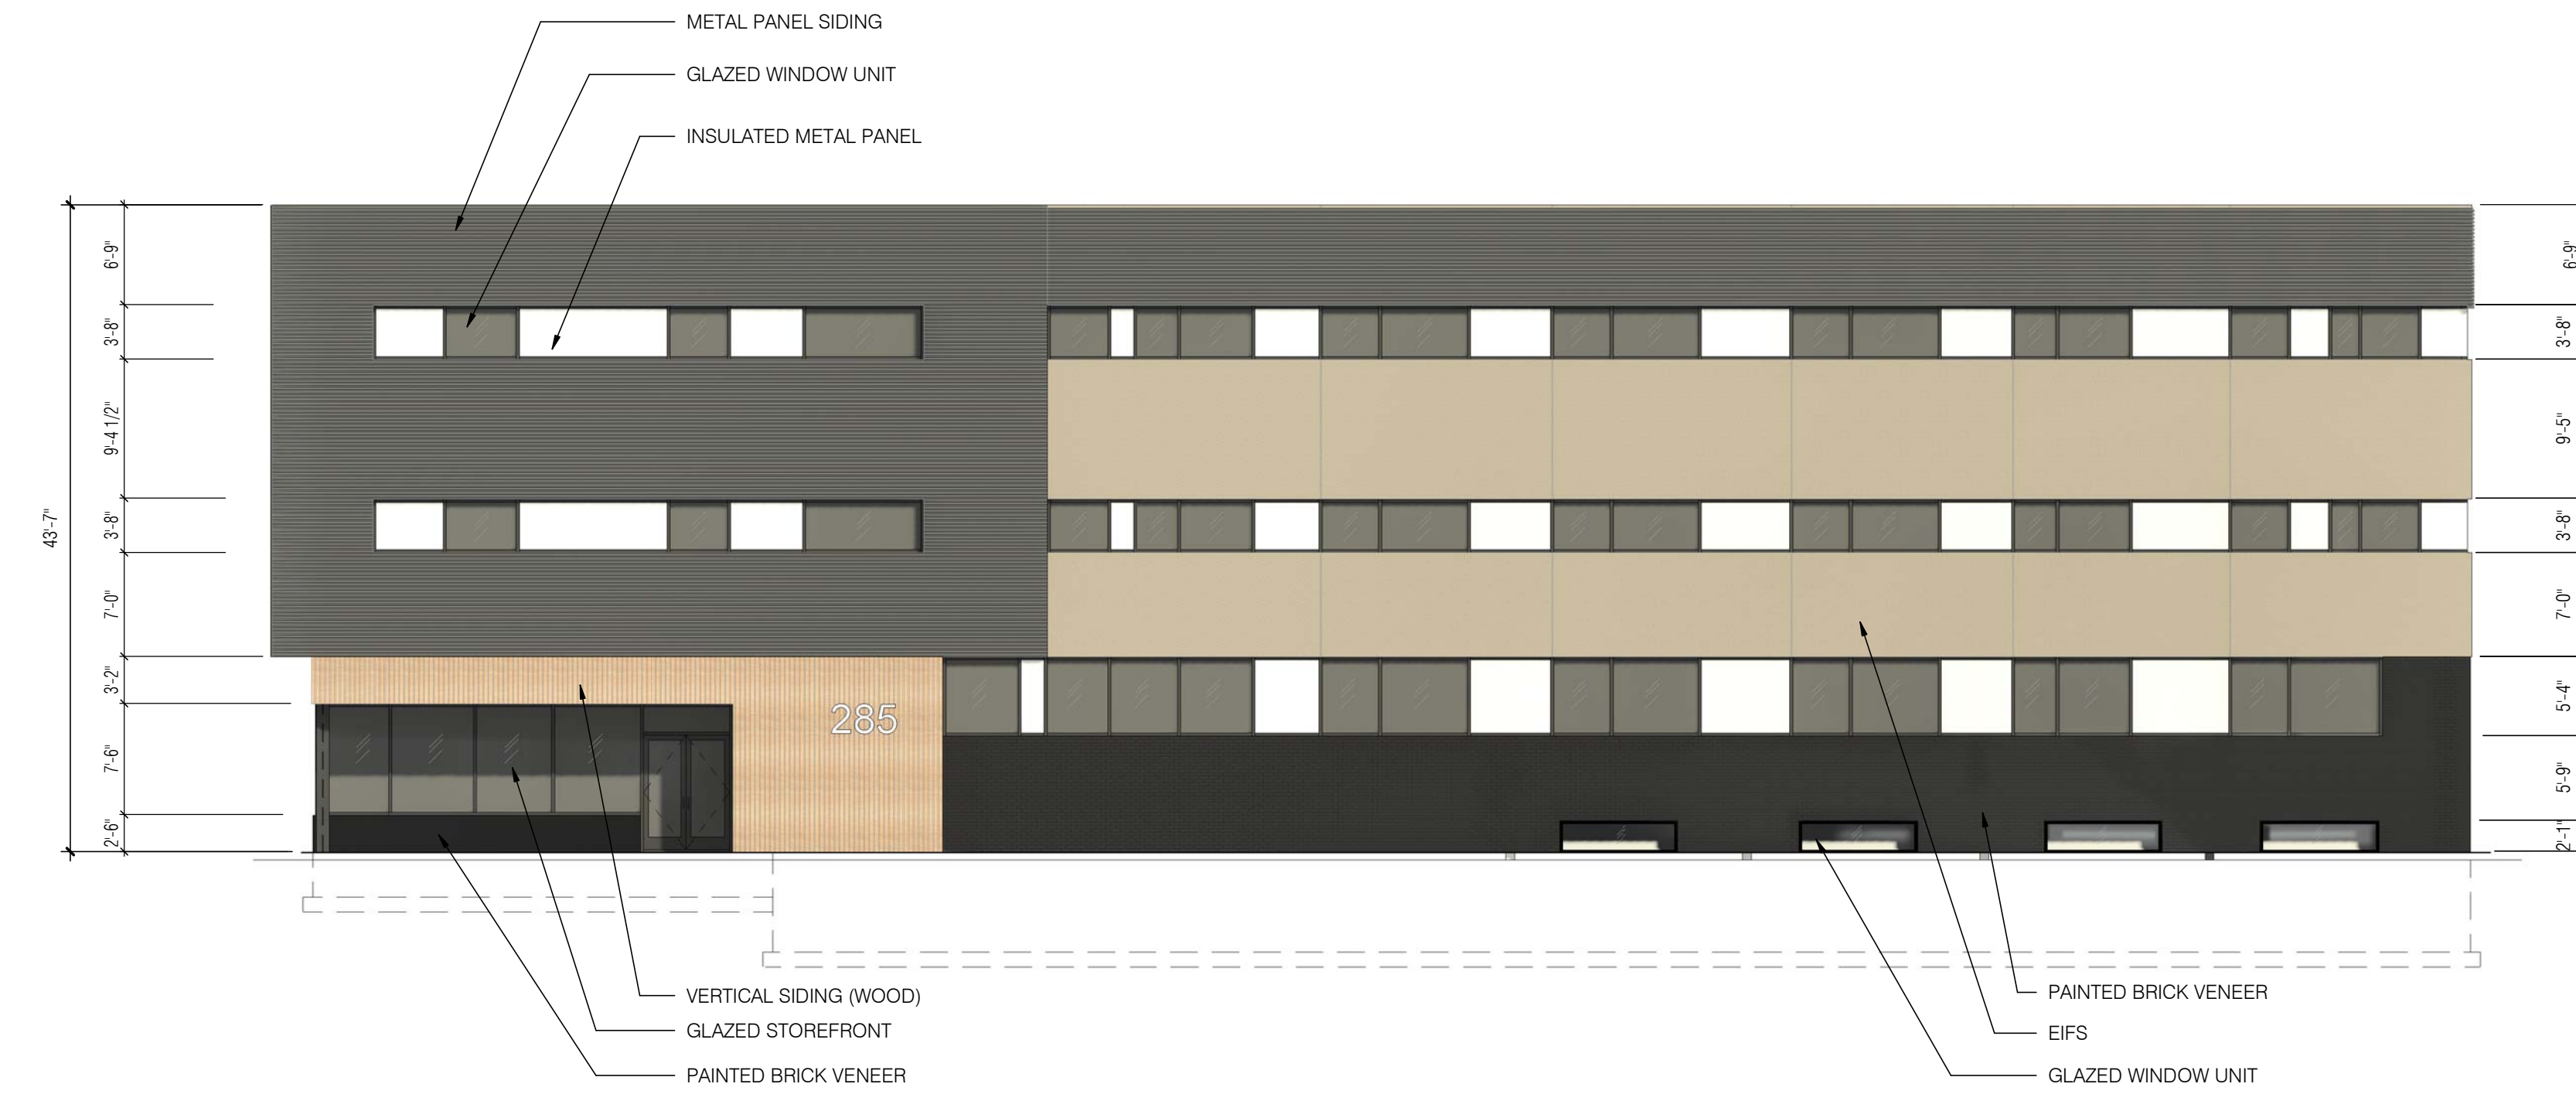


NORTH ELEVATION (Preliminary)
 SCALE: 1" = 10'-0"

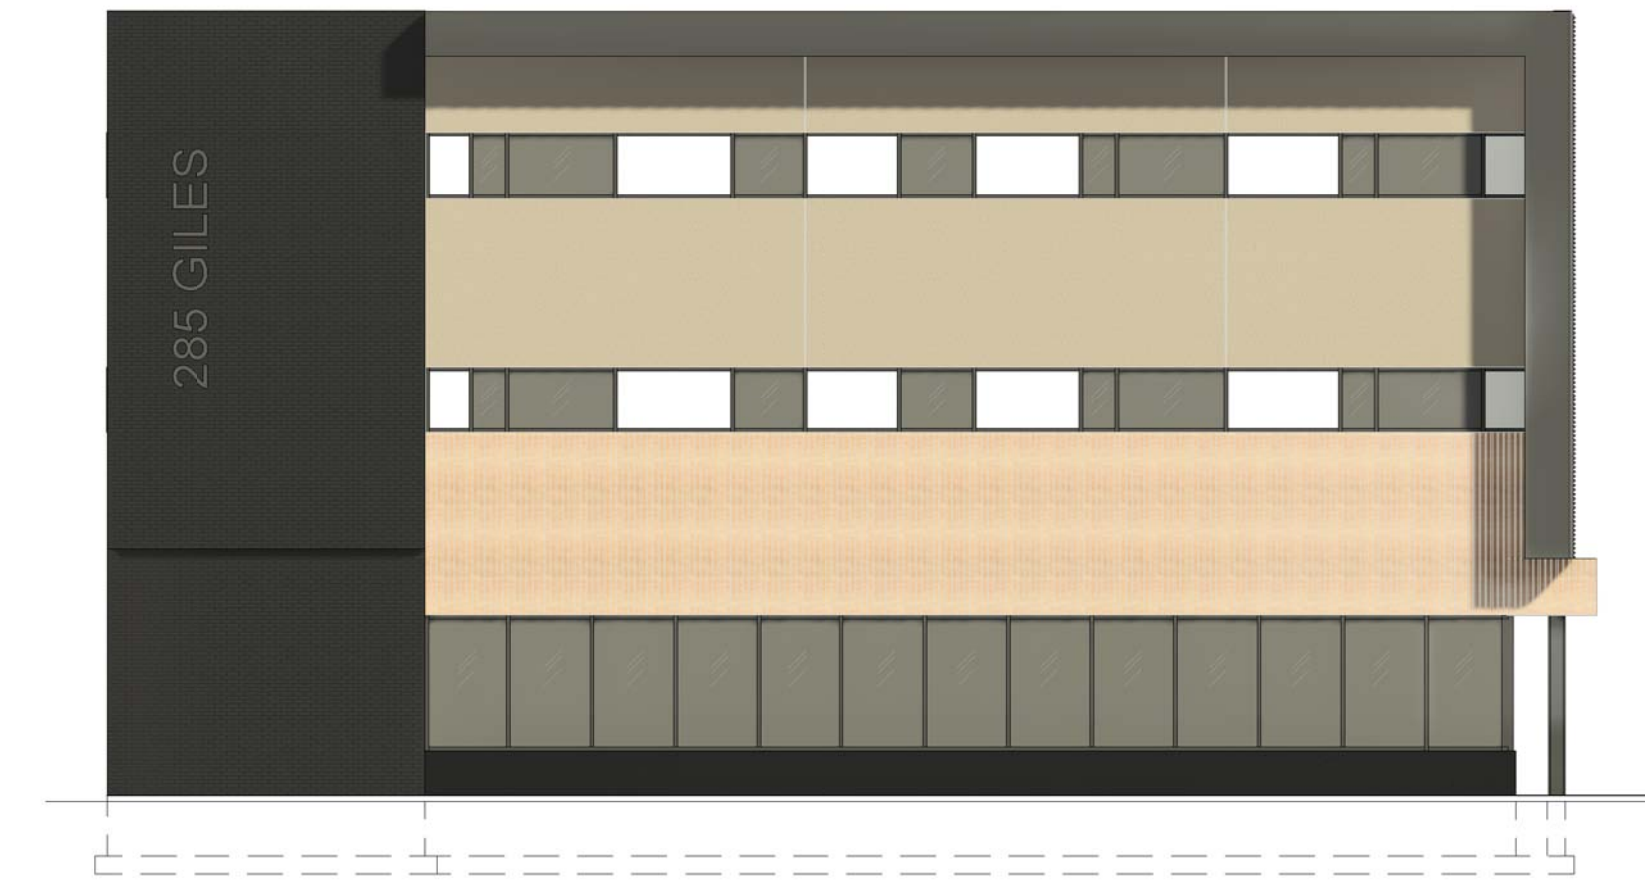

EAST ELEVATION (Preliminary)
 SCALE: 3/32" = 1'-0"

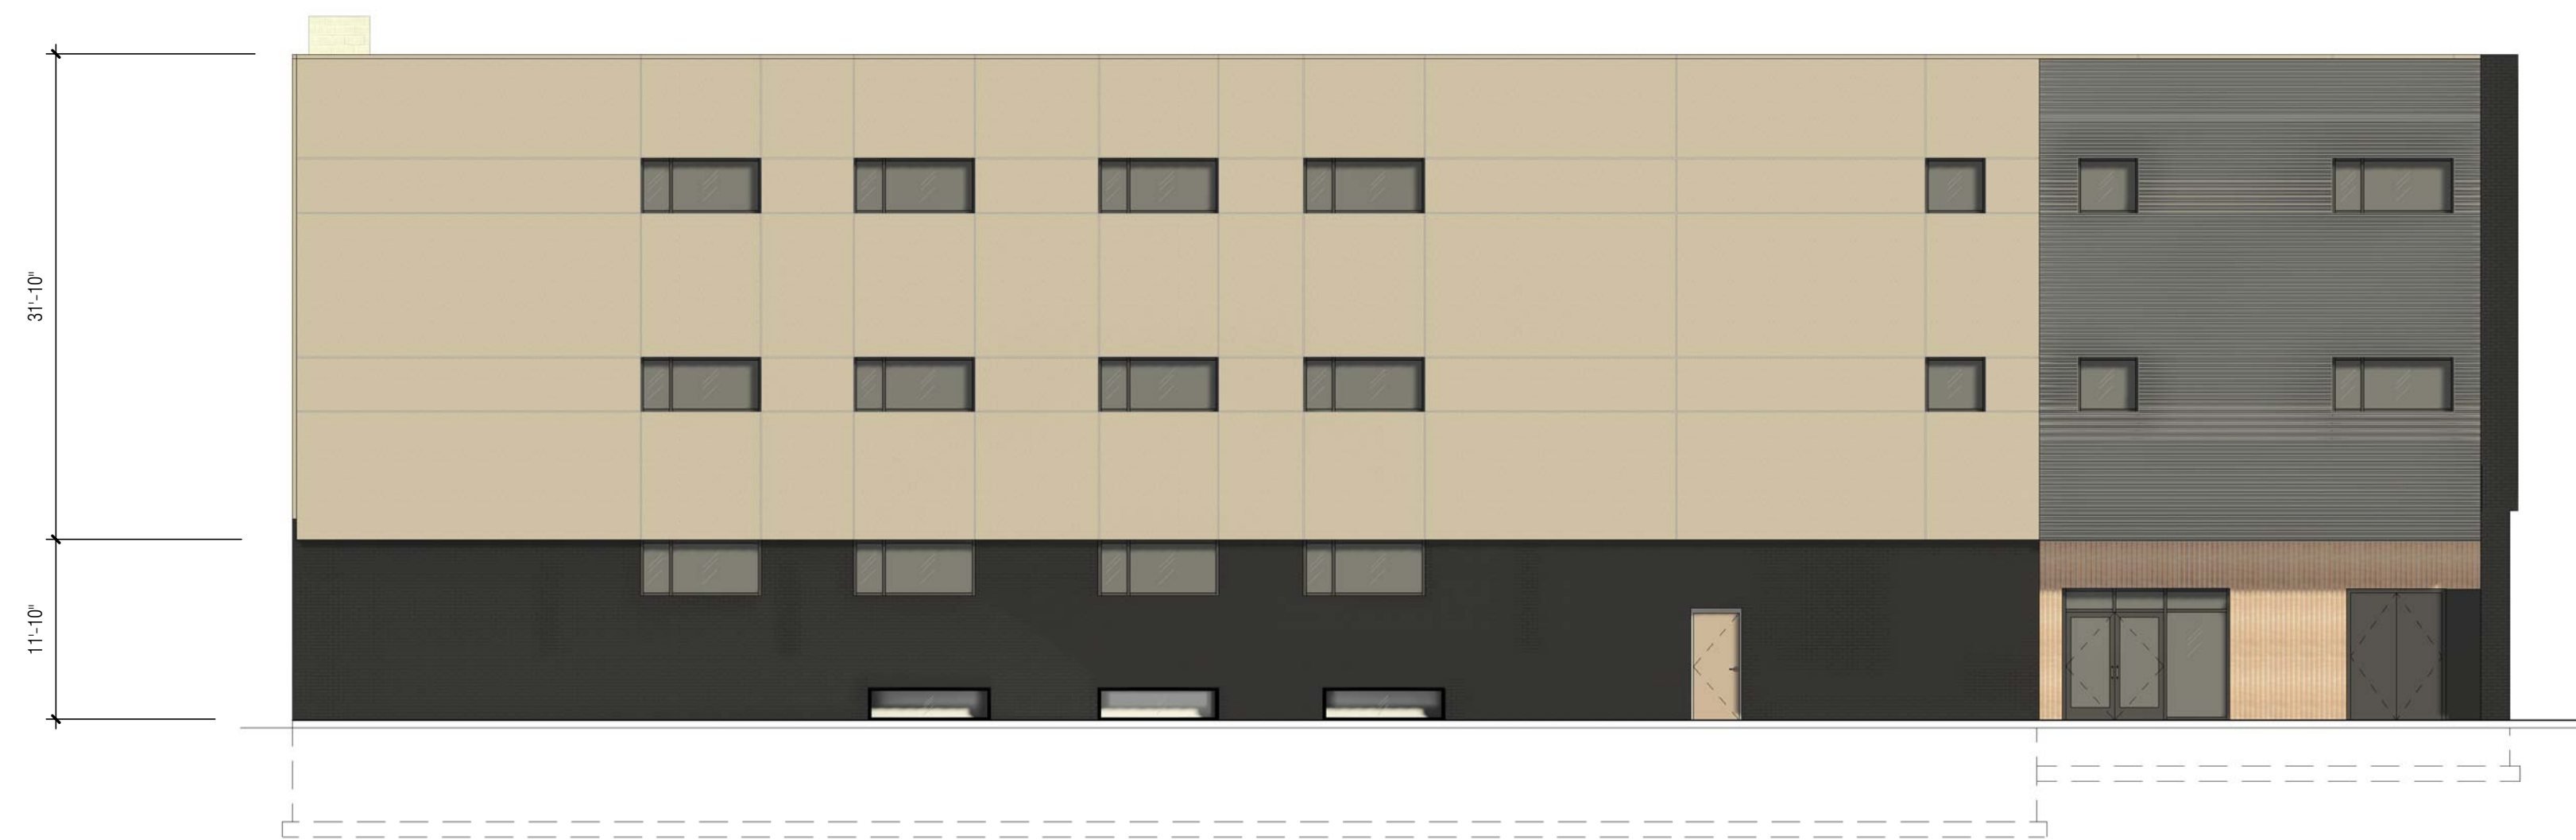

SOUTH ELEVATION (Preliminary)
 SCALE: 1" = 10'-0"

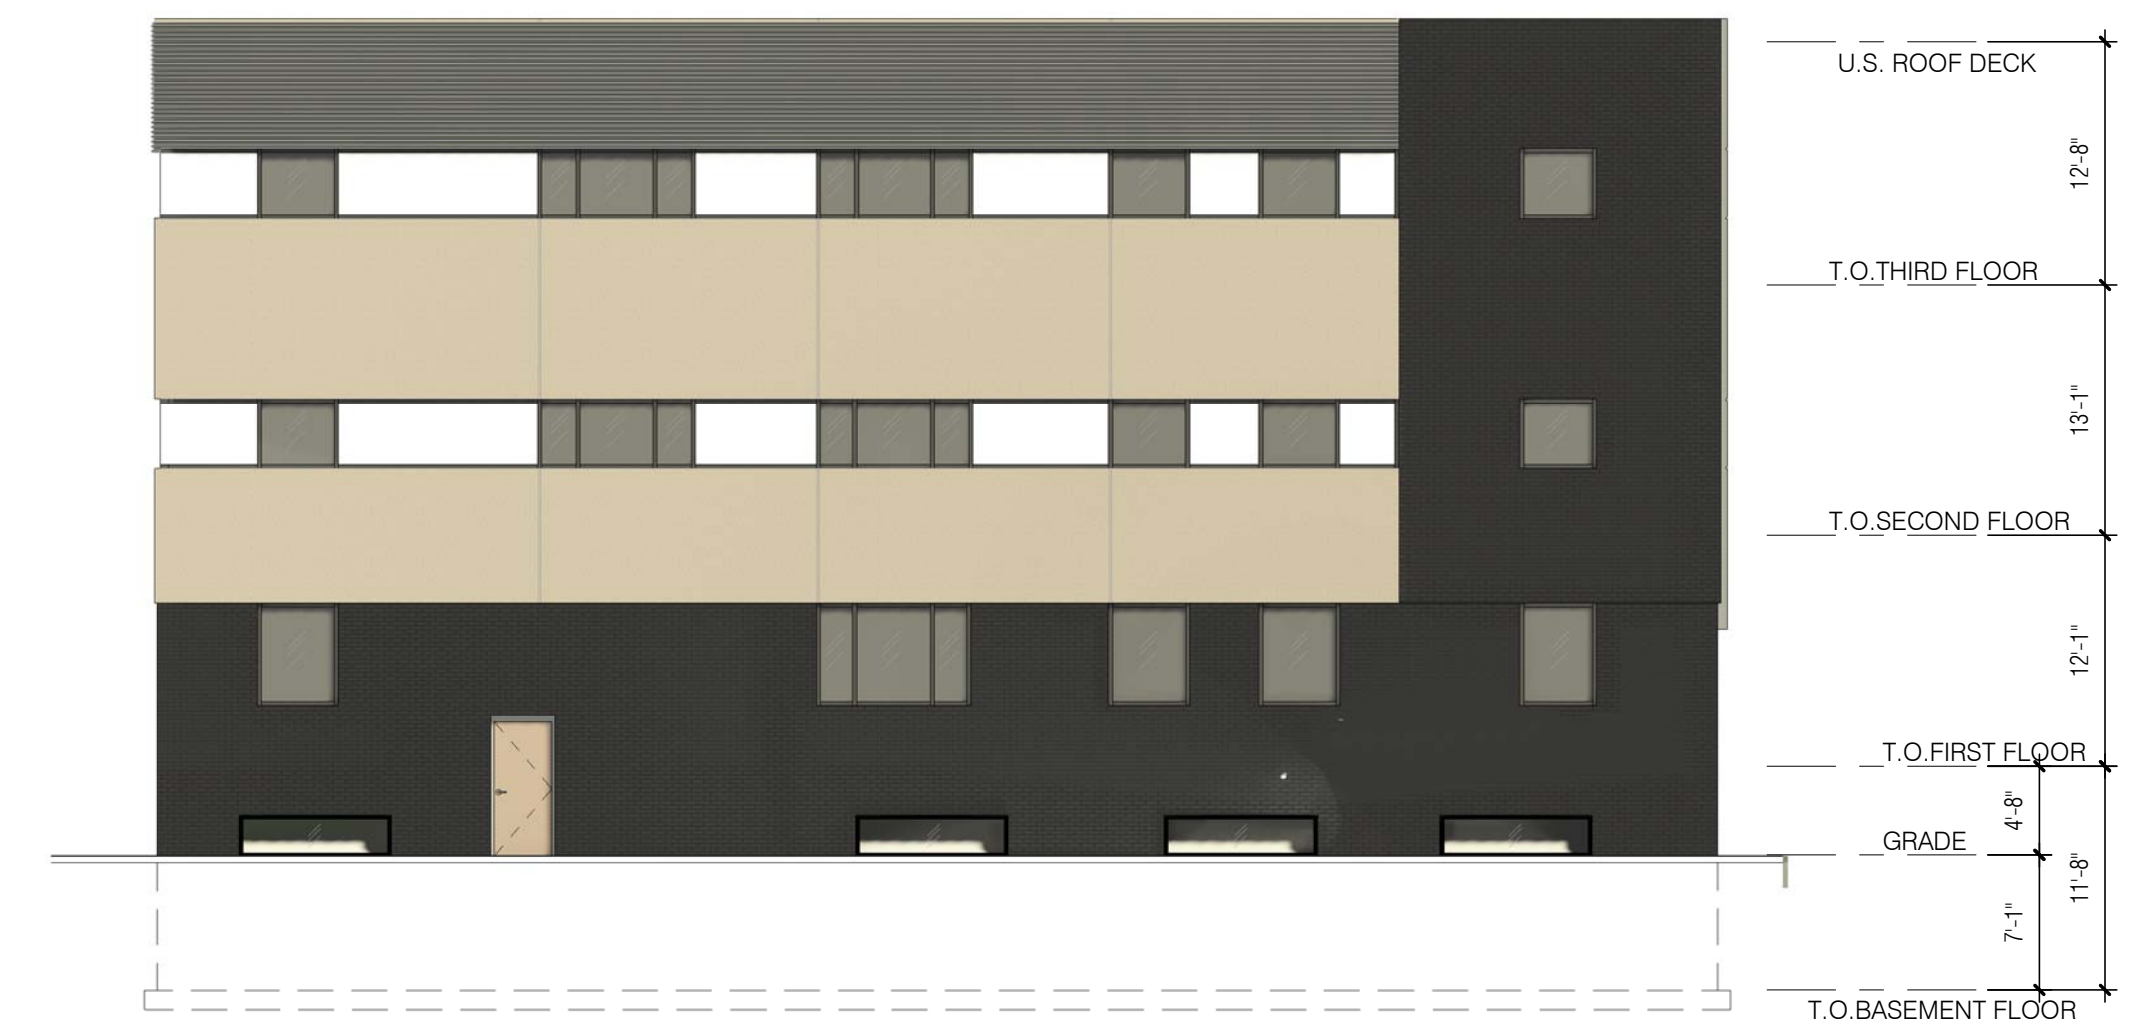

WEST ELEVATION (Preliminary)
 SCALE: 1" = 10'-0"