











LEGEND

-  Existing Conditions
-  Buildings
-  Trees
-  Proposed Roadwork Improvements
-  Proposed On-Street Bicycle Lane
-  Proposed Sidewalk Improvements
-  Proposed Multi-Use Path
-  Additional Property Requirements (New Property Line)



INTERSECTION AND HIGHWAY 3 IMPROVEMENTS HAVE BEEN PROPOSED BY THE MINISTRY OF TRANSPORTATION UNDER THE HIGHWAY 3 CLASS EA STUDY (RECOMMENDED CONCEPT AND PROPERTY REQUIREMENTS MAY NOT BE EXACTLY AS SHOWN)

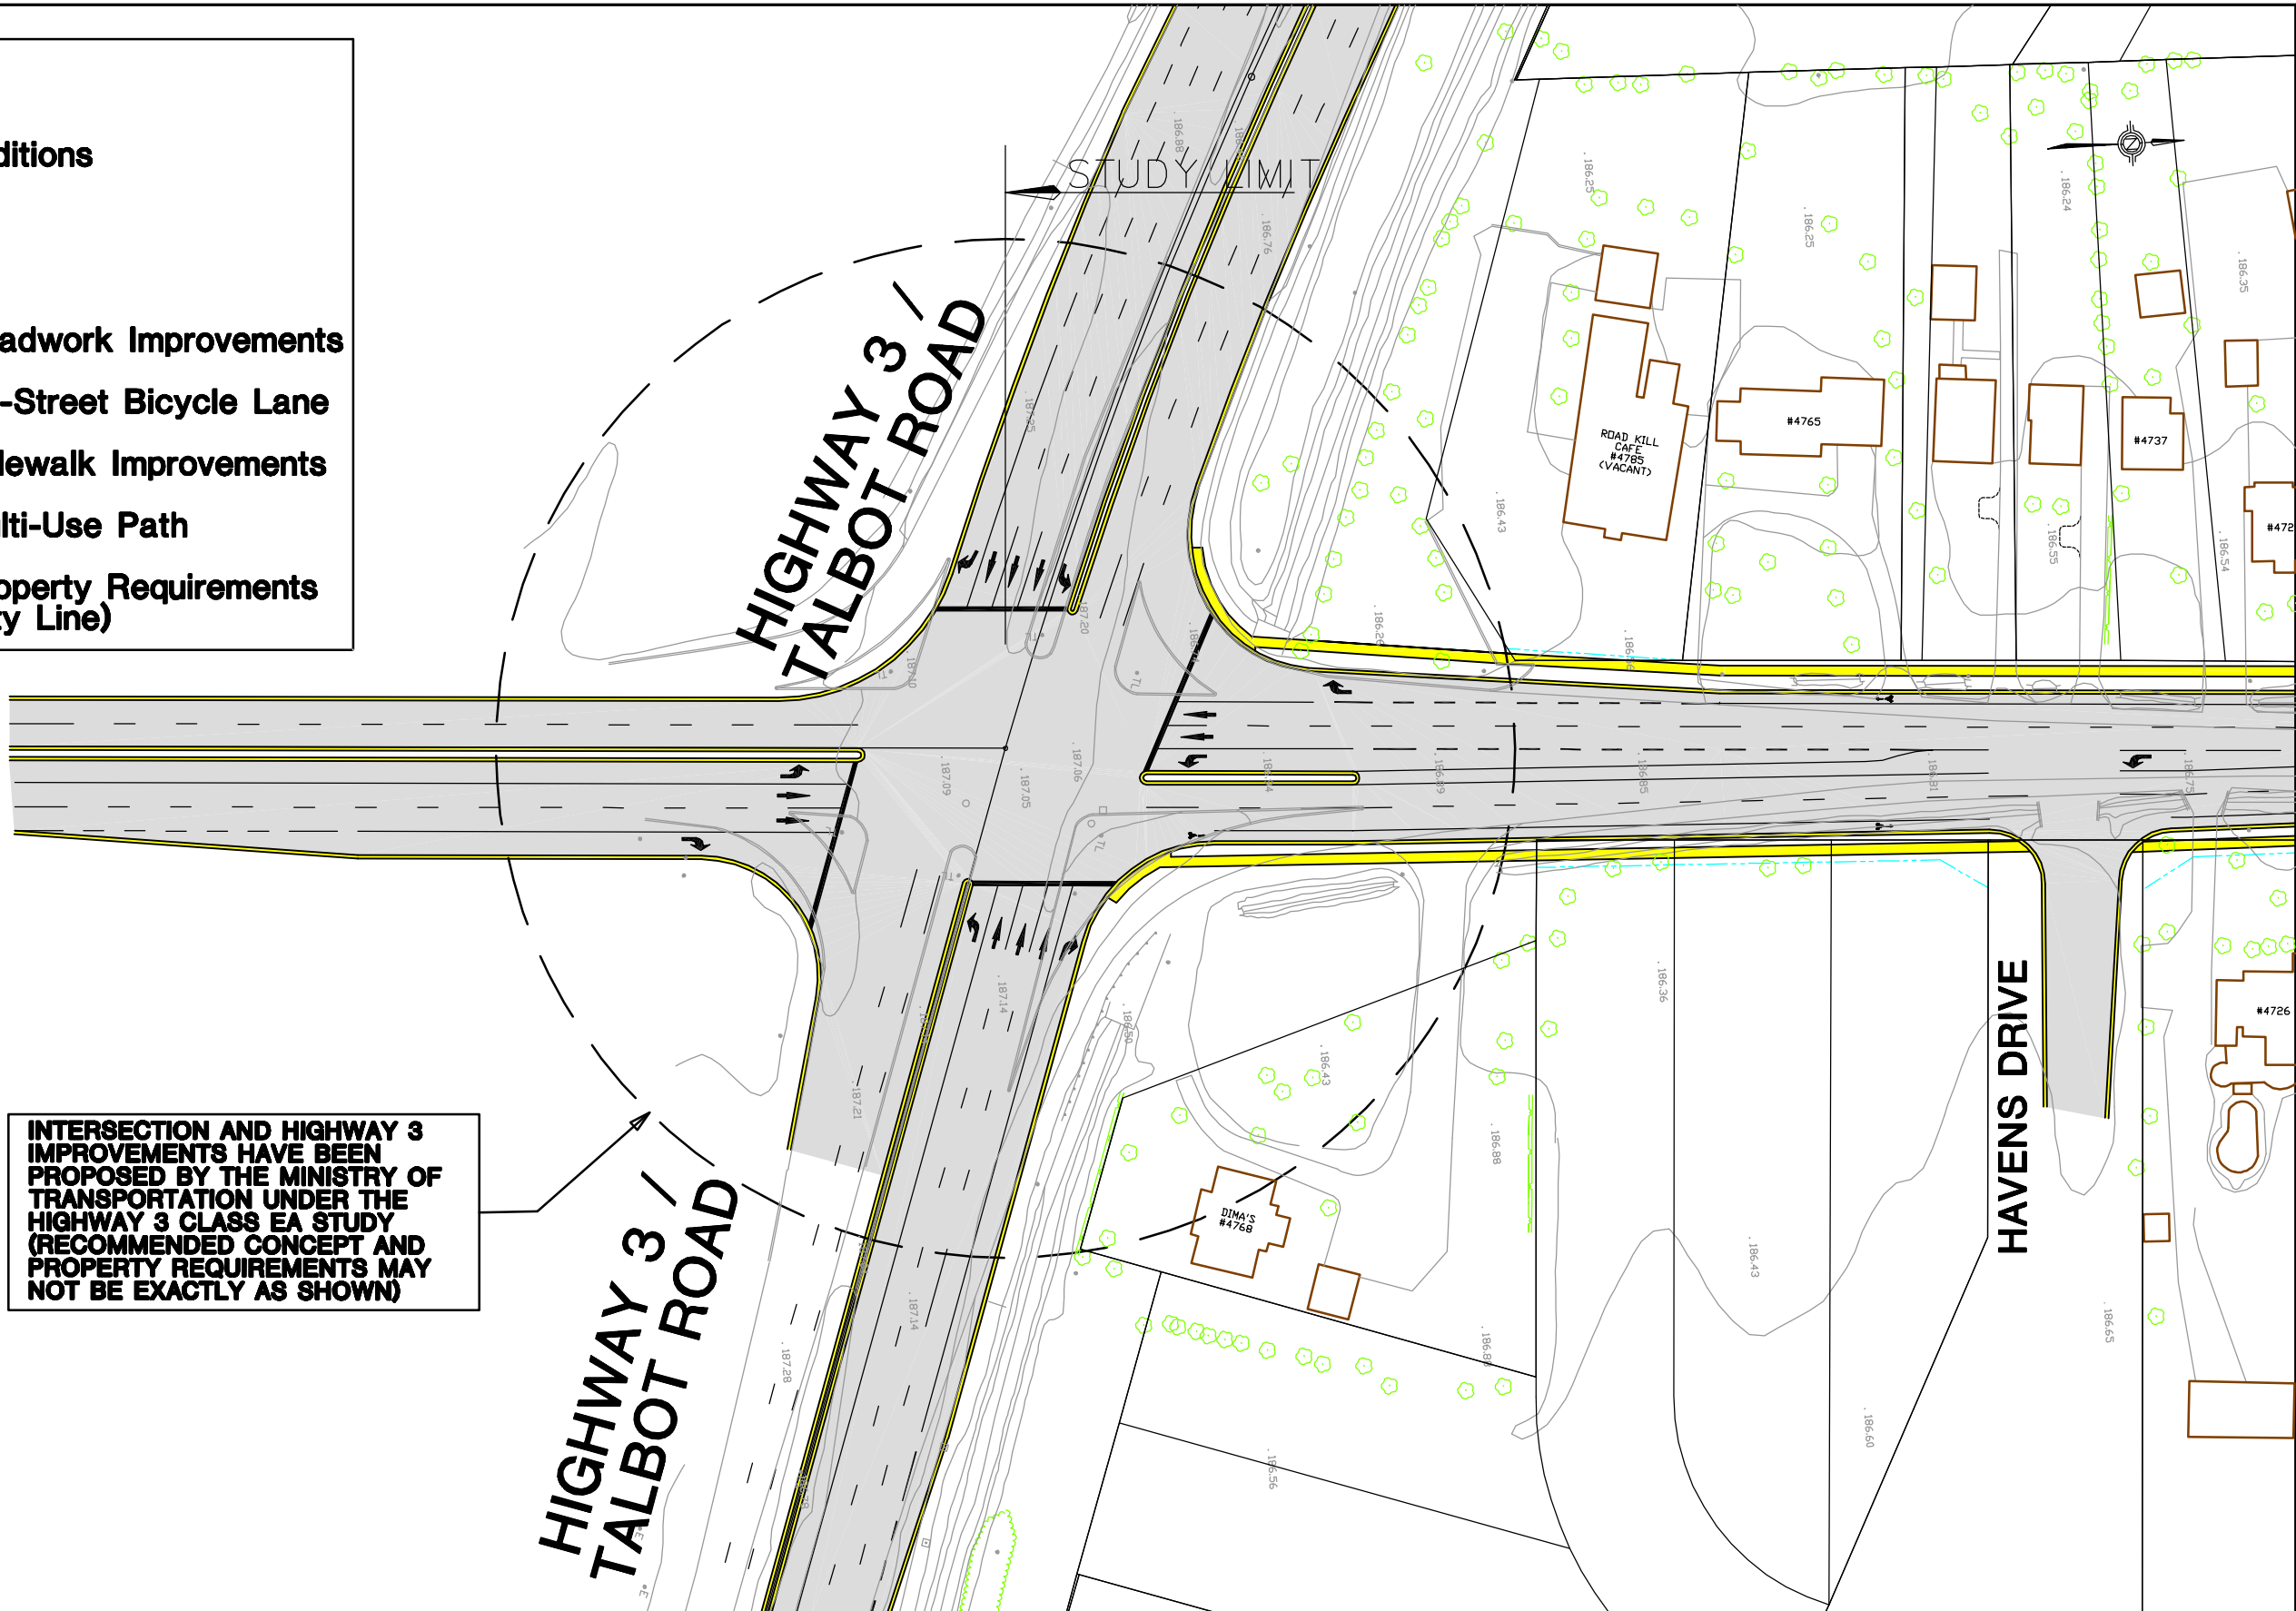

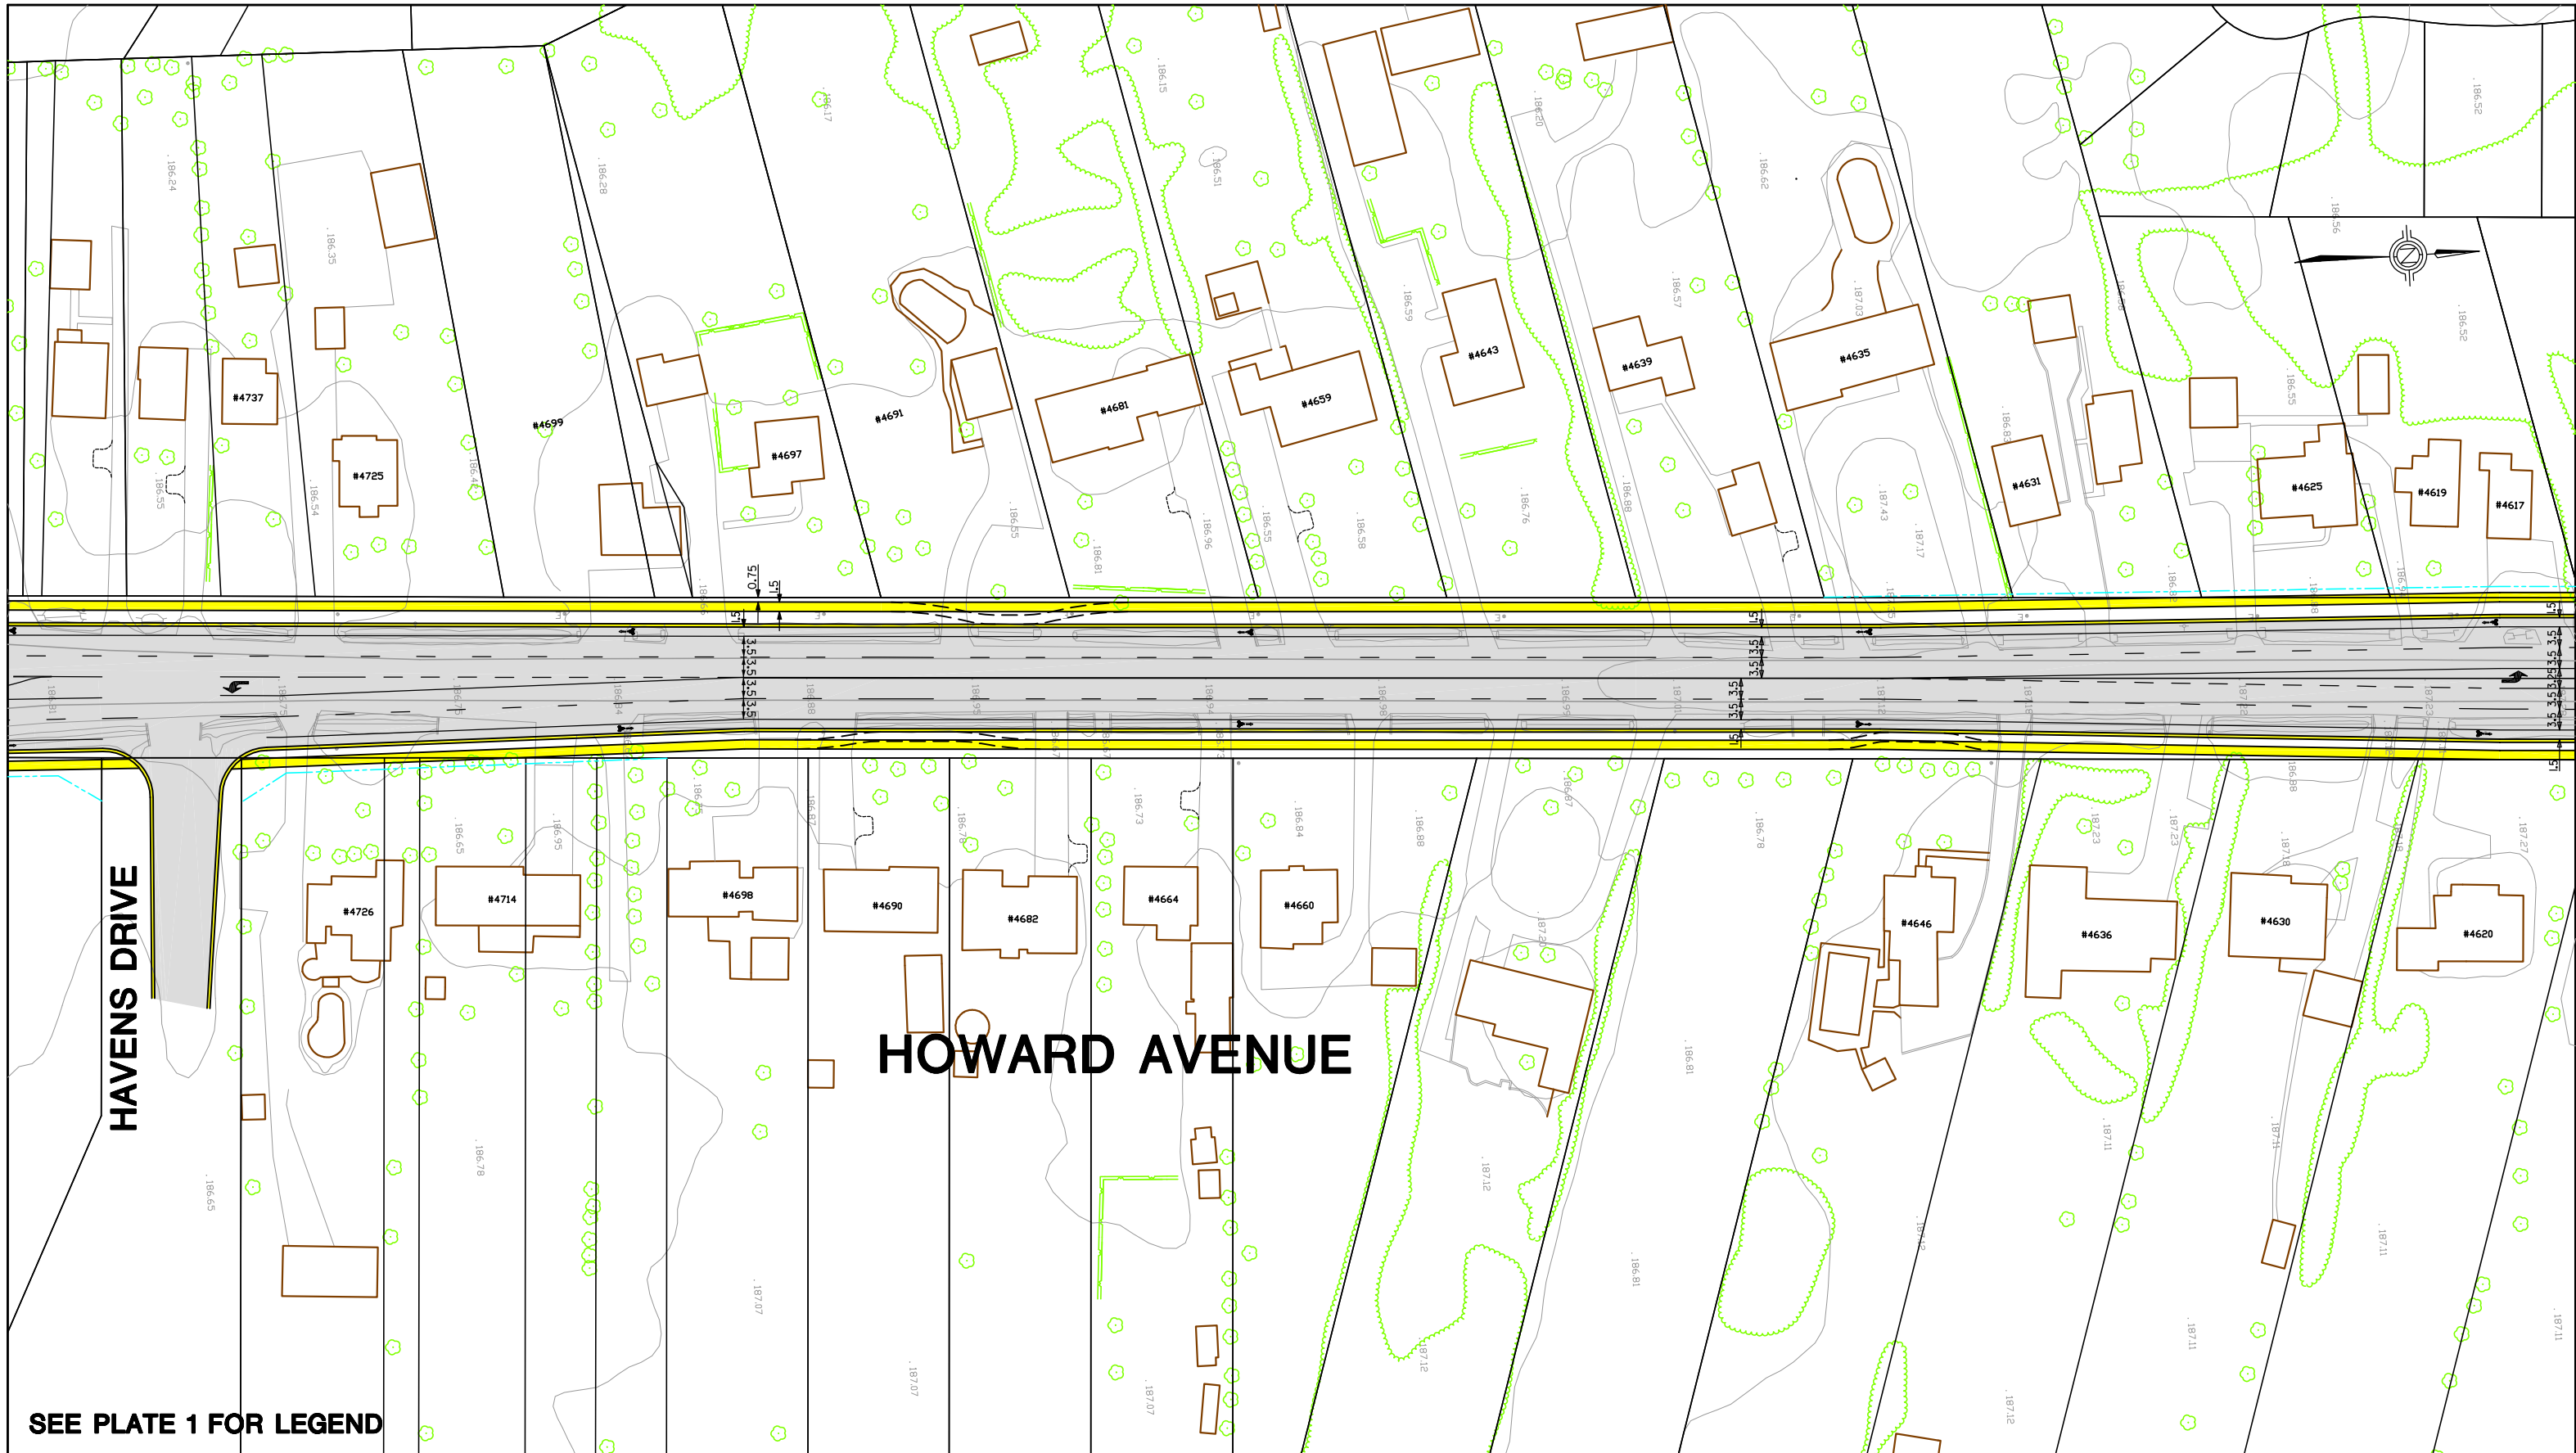

HAVENS DRIVE

HOWARD AVENUE

SEE PLATE 1 FOR LEGEND

**HOWARD AVENUE
ENVIRONMENTAL ASSESSMENT STUDY**




**RECOMMENDED
IMPROVEMENT PLAN**

PLATE 2 OF 16

SCALE 1:1000

2003-03-30

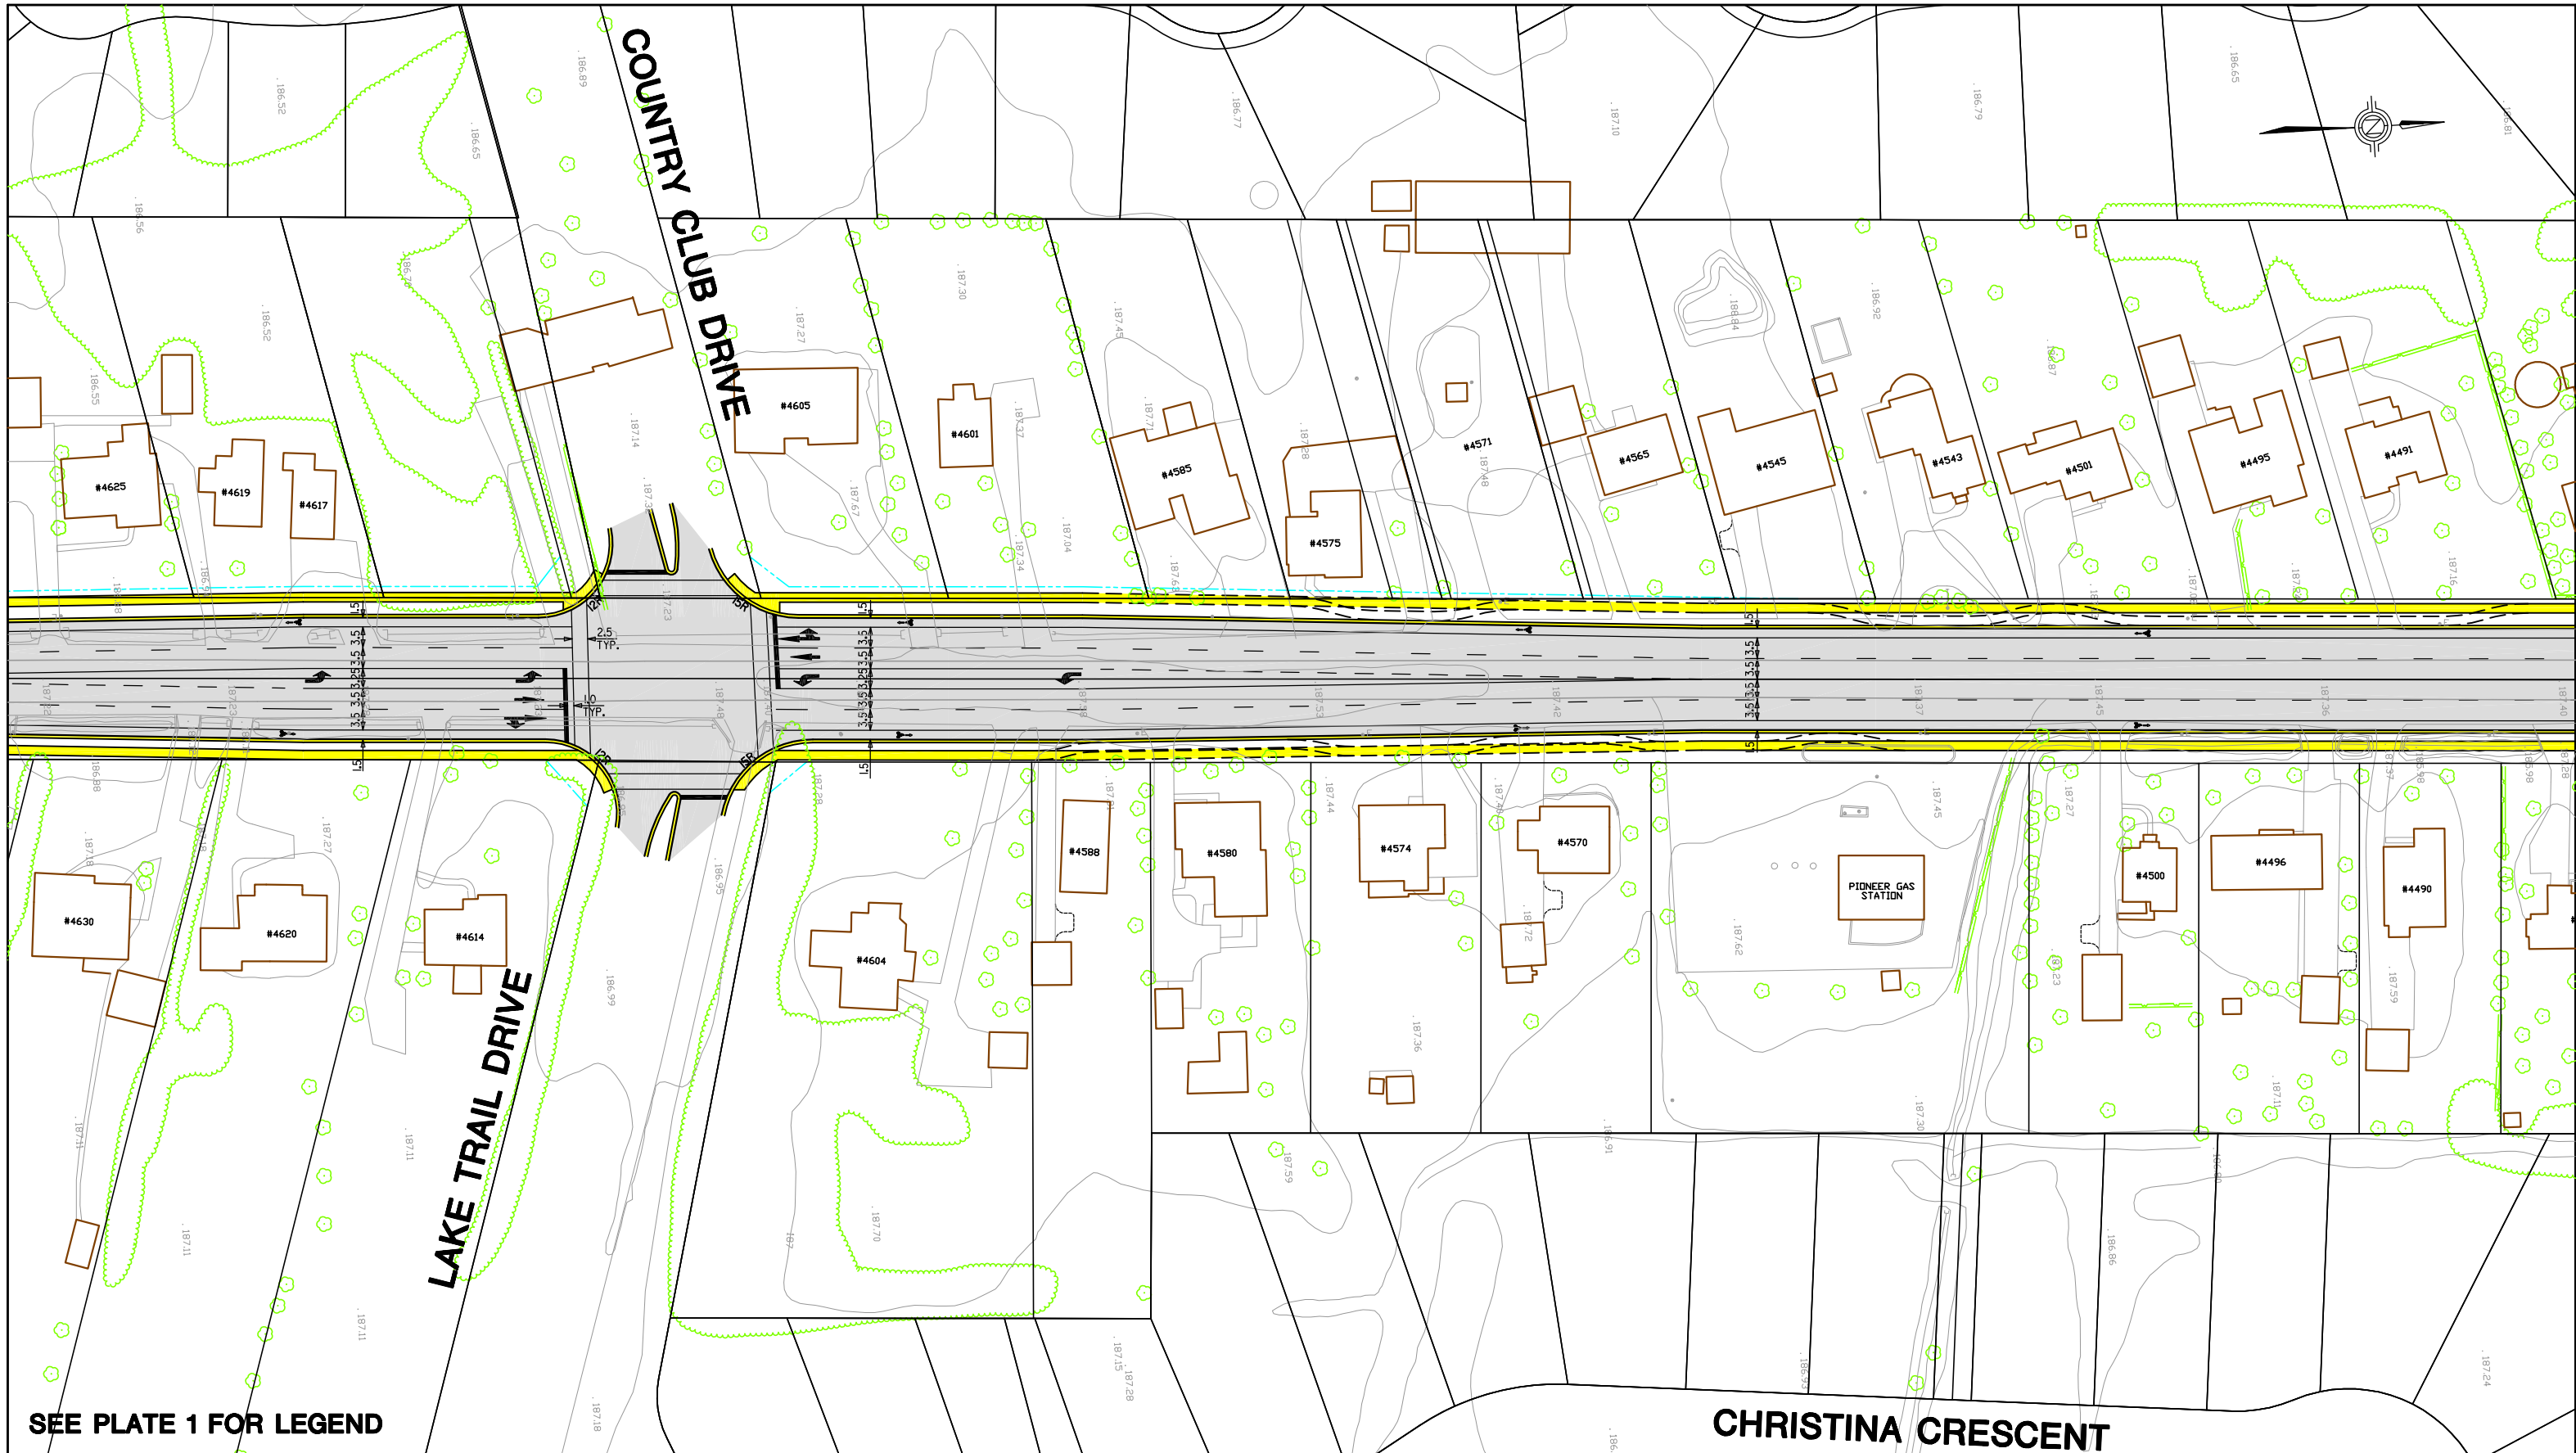

SEE PLATE 1 FOR LEGEND

**HOWARD AVENUE
ENVIRONMENTAL ASSESSMENT STUDY**




**RECOMMENDED
IMPROVEMENT PLAN**

PLATE 3 OF 16

SCALE 1:1000

2003-03-30

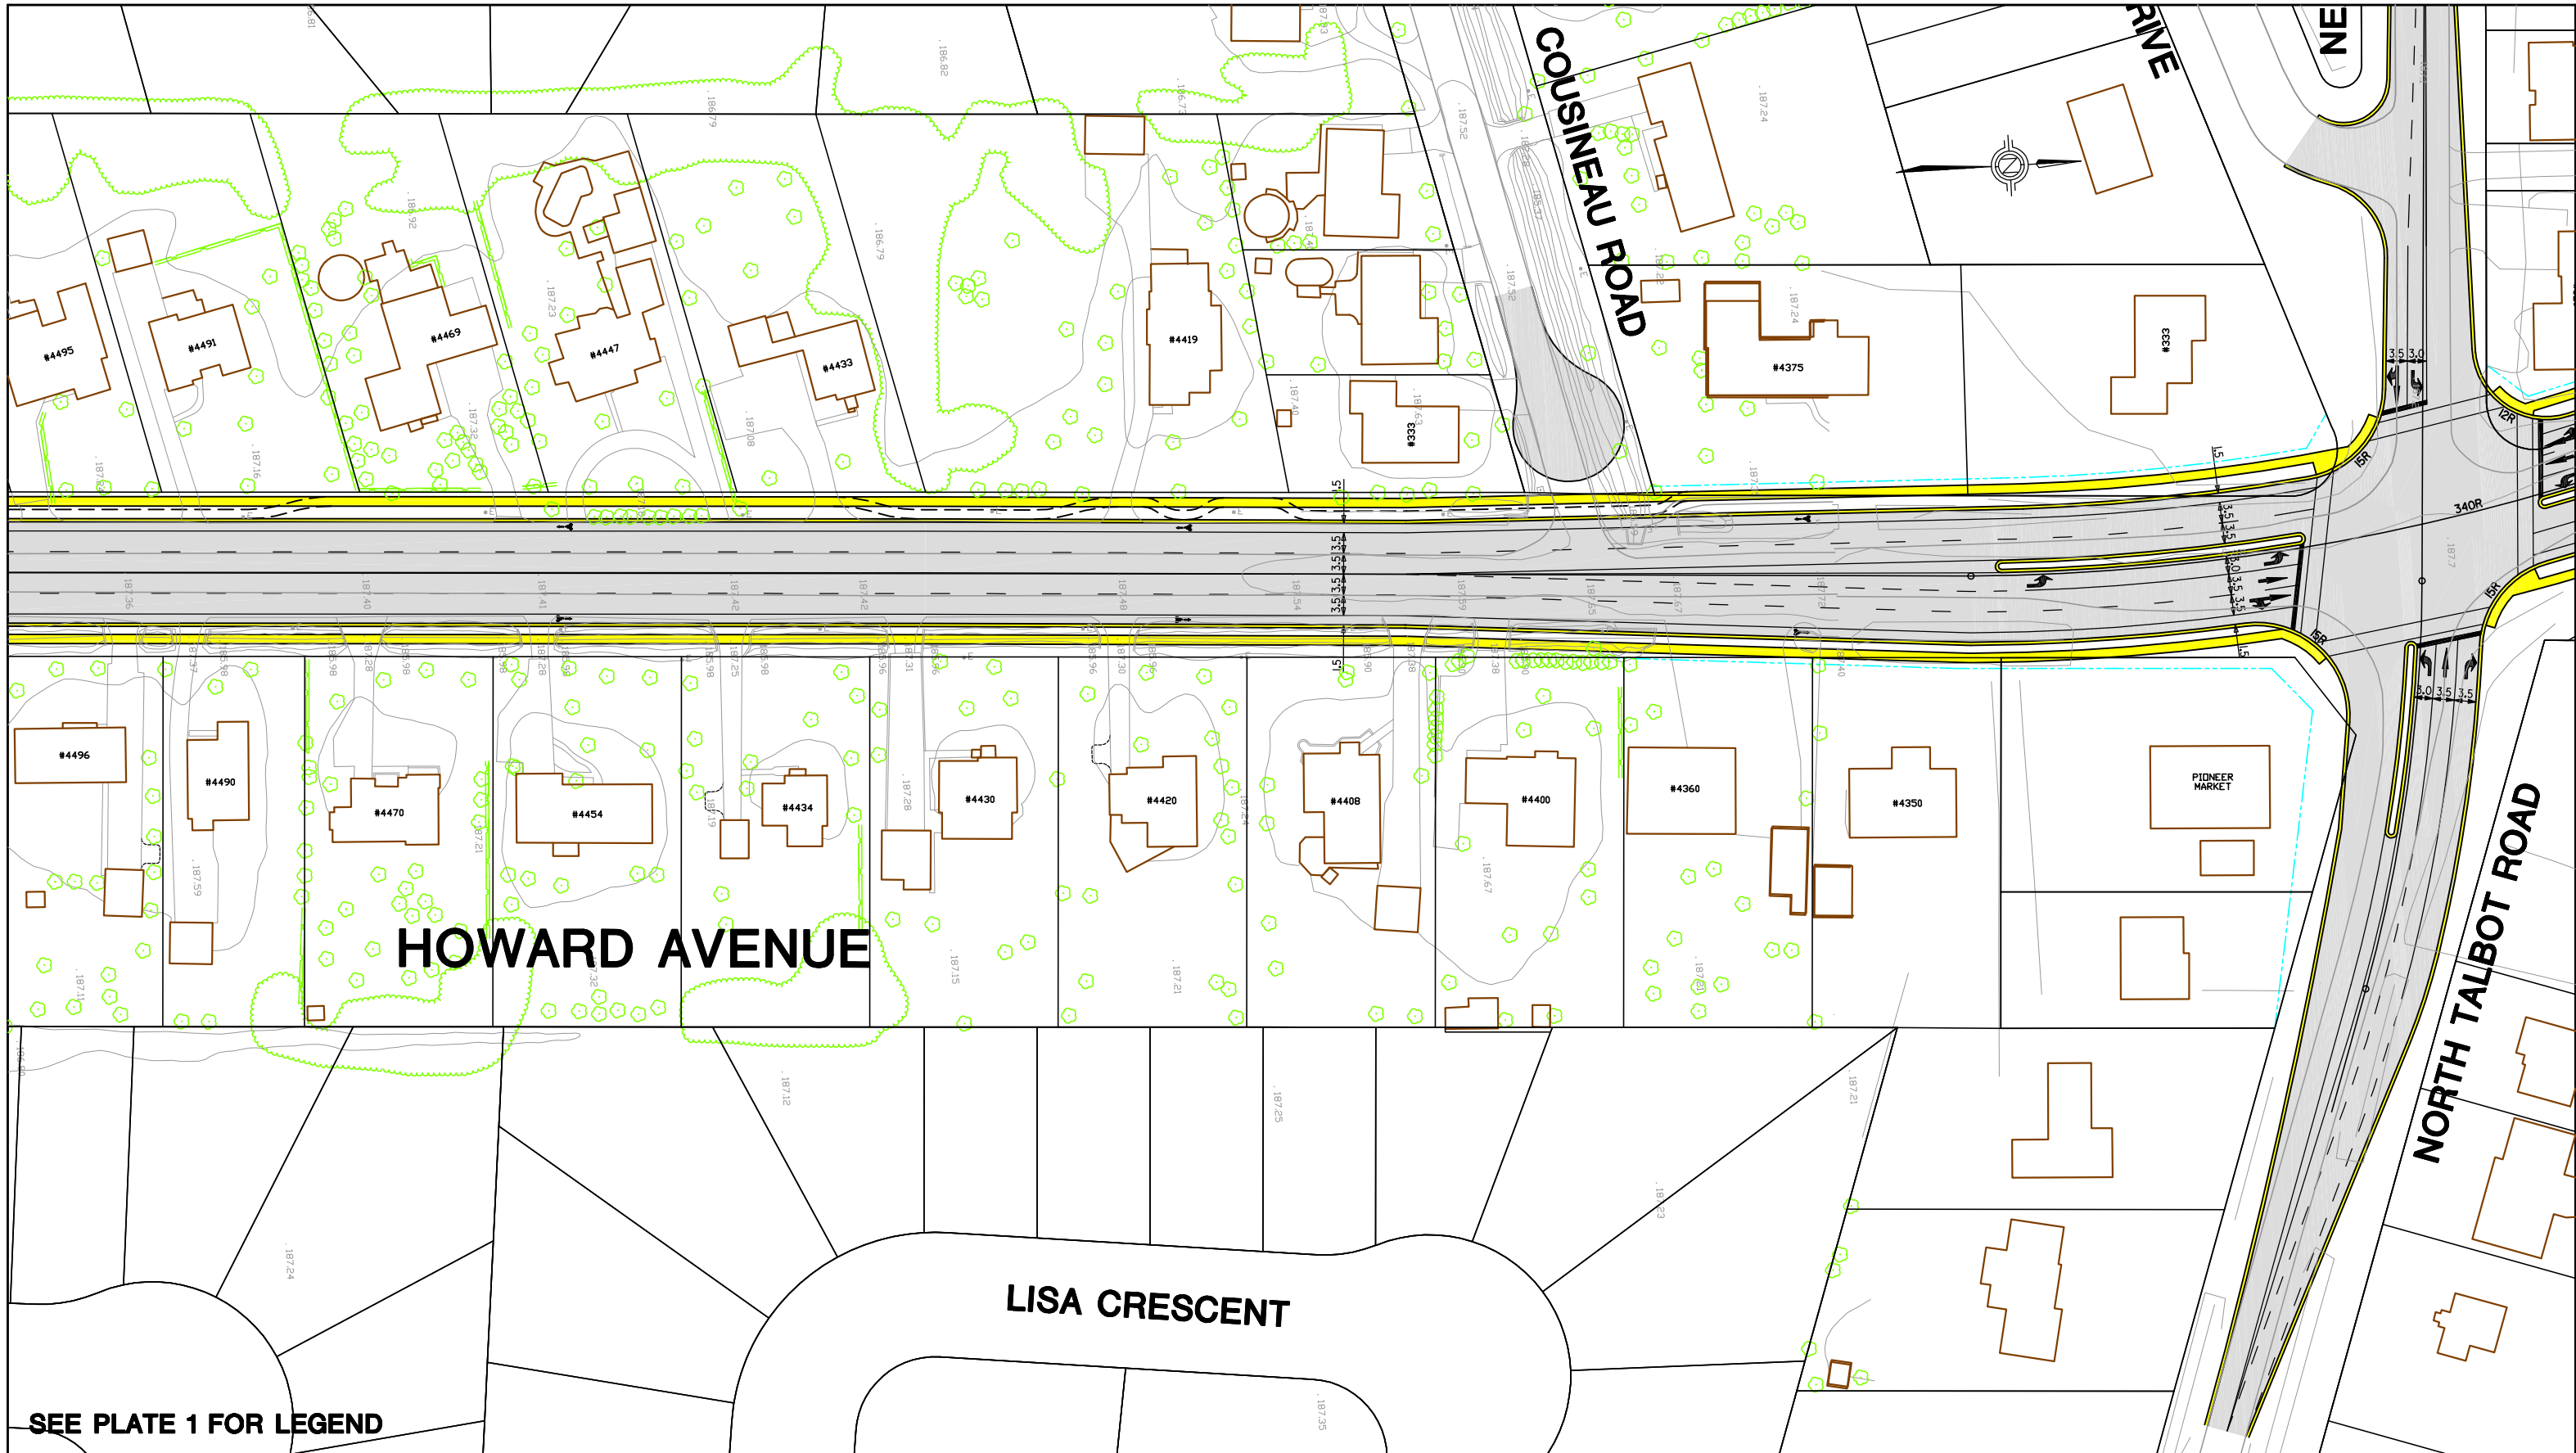

HOWARD AVENUE

SEE PLATE 1 FOR LEGEND

HOWARD AVENUE ENVIRONMENTAL ASSESSMENT STUDY



RECOMMENDED IMPROVEMENT PLAN

PLATE 4 OF 16

SCALE 1:1000

2003-03-30