

**HOWARD AVENUE
ENVIRONMENTAL ASSESSMENT STUDY**




**RECOMMENDED
IMPROVEMENT PLAN**

PLATE 5 OF 16

SCALE 1:1000

2003-03-30

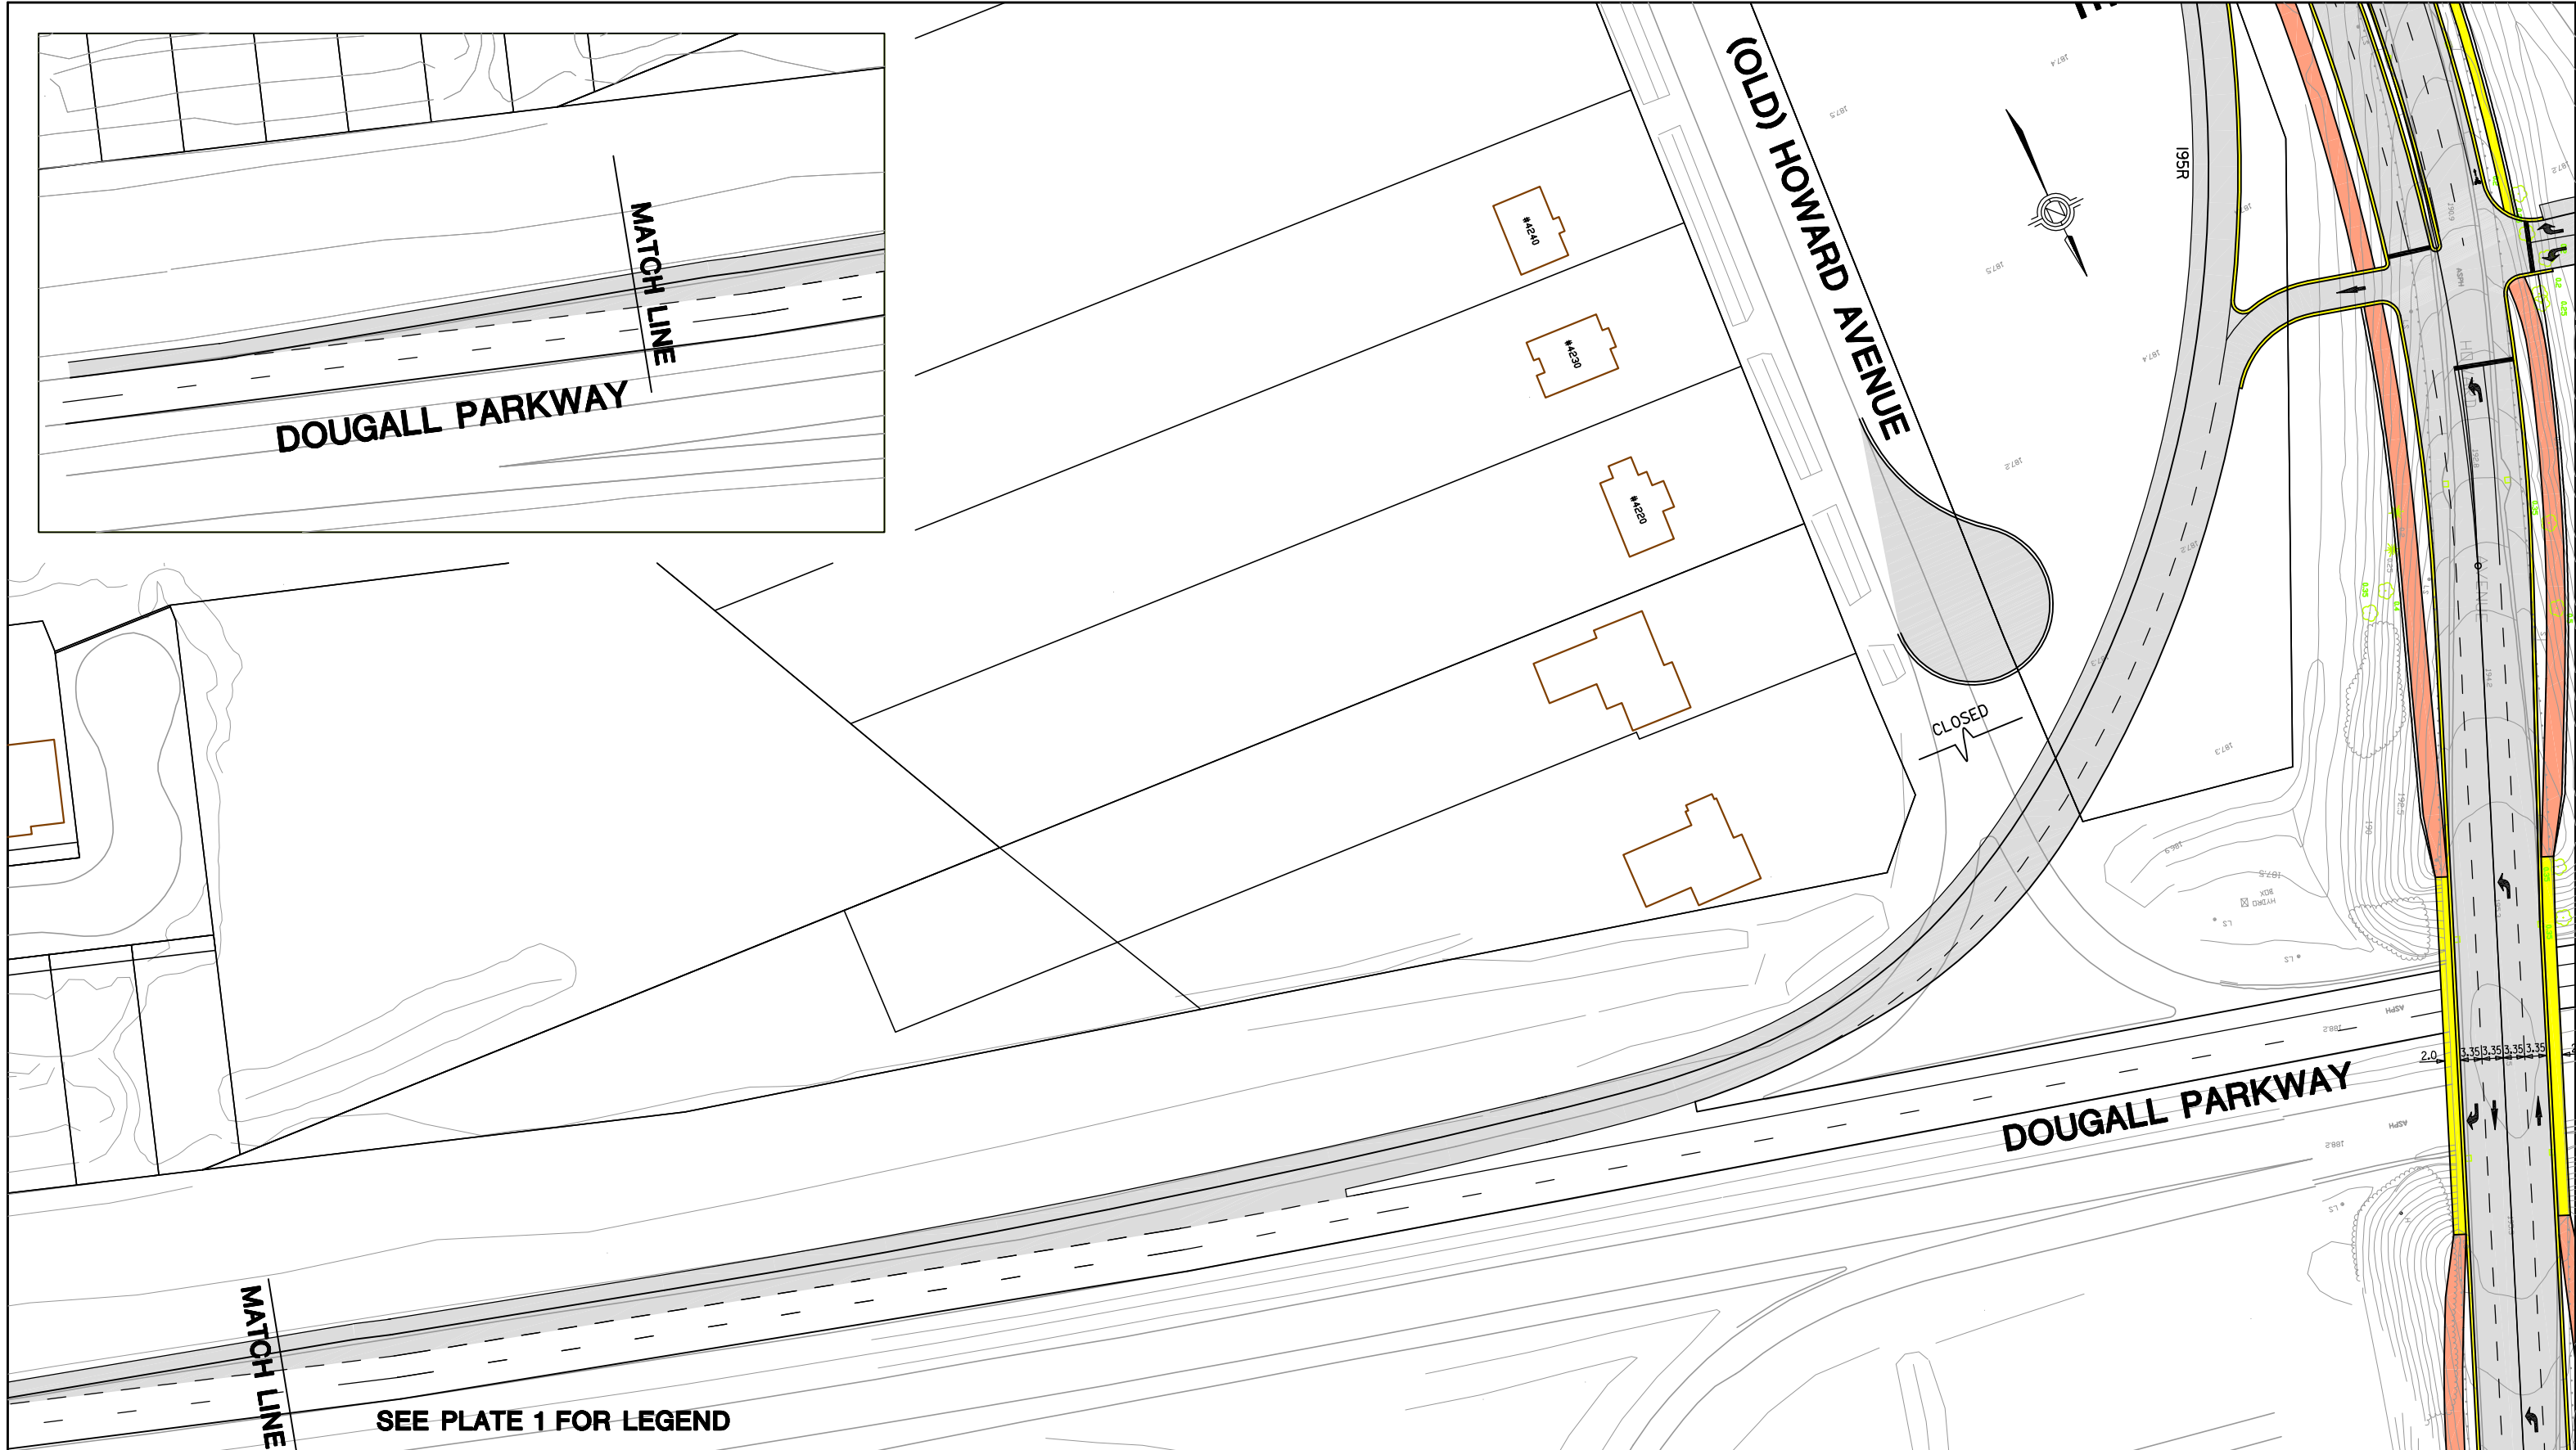

DOUGALL PARKWAY

(OLD) HOWARD AVENUE

DOUGALL PARKWAY

MATCH LINE

MATCH LINE

SEE PLATE 1 FOR LEGEND

CLOSED

**HOWARD AVENUE
ENVIRONMENTAL ASSESSMENT STUDY**




**RECOMMENDED
IMPROVEMENT PLAN**

PLATE 6 OF 16

SCALE 1:1000

2003-03-30

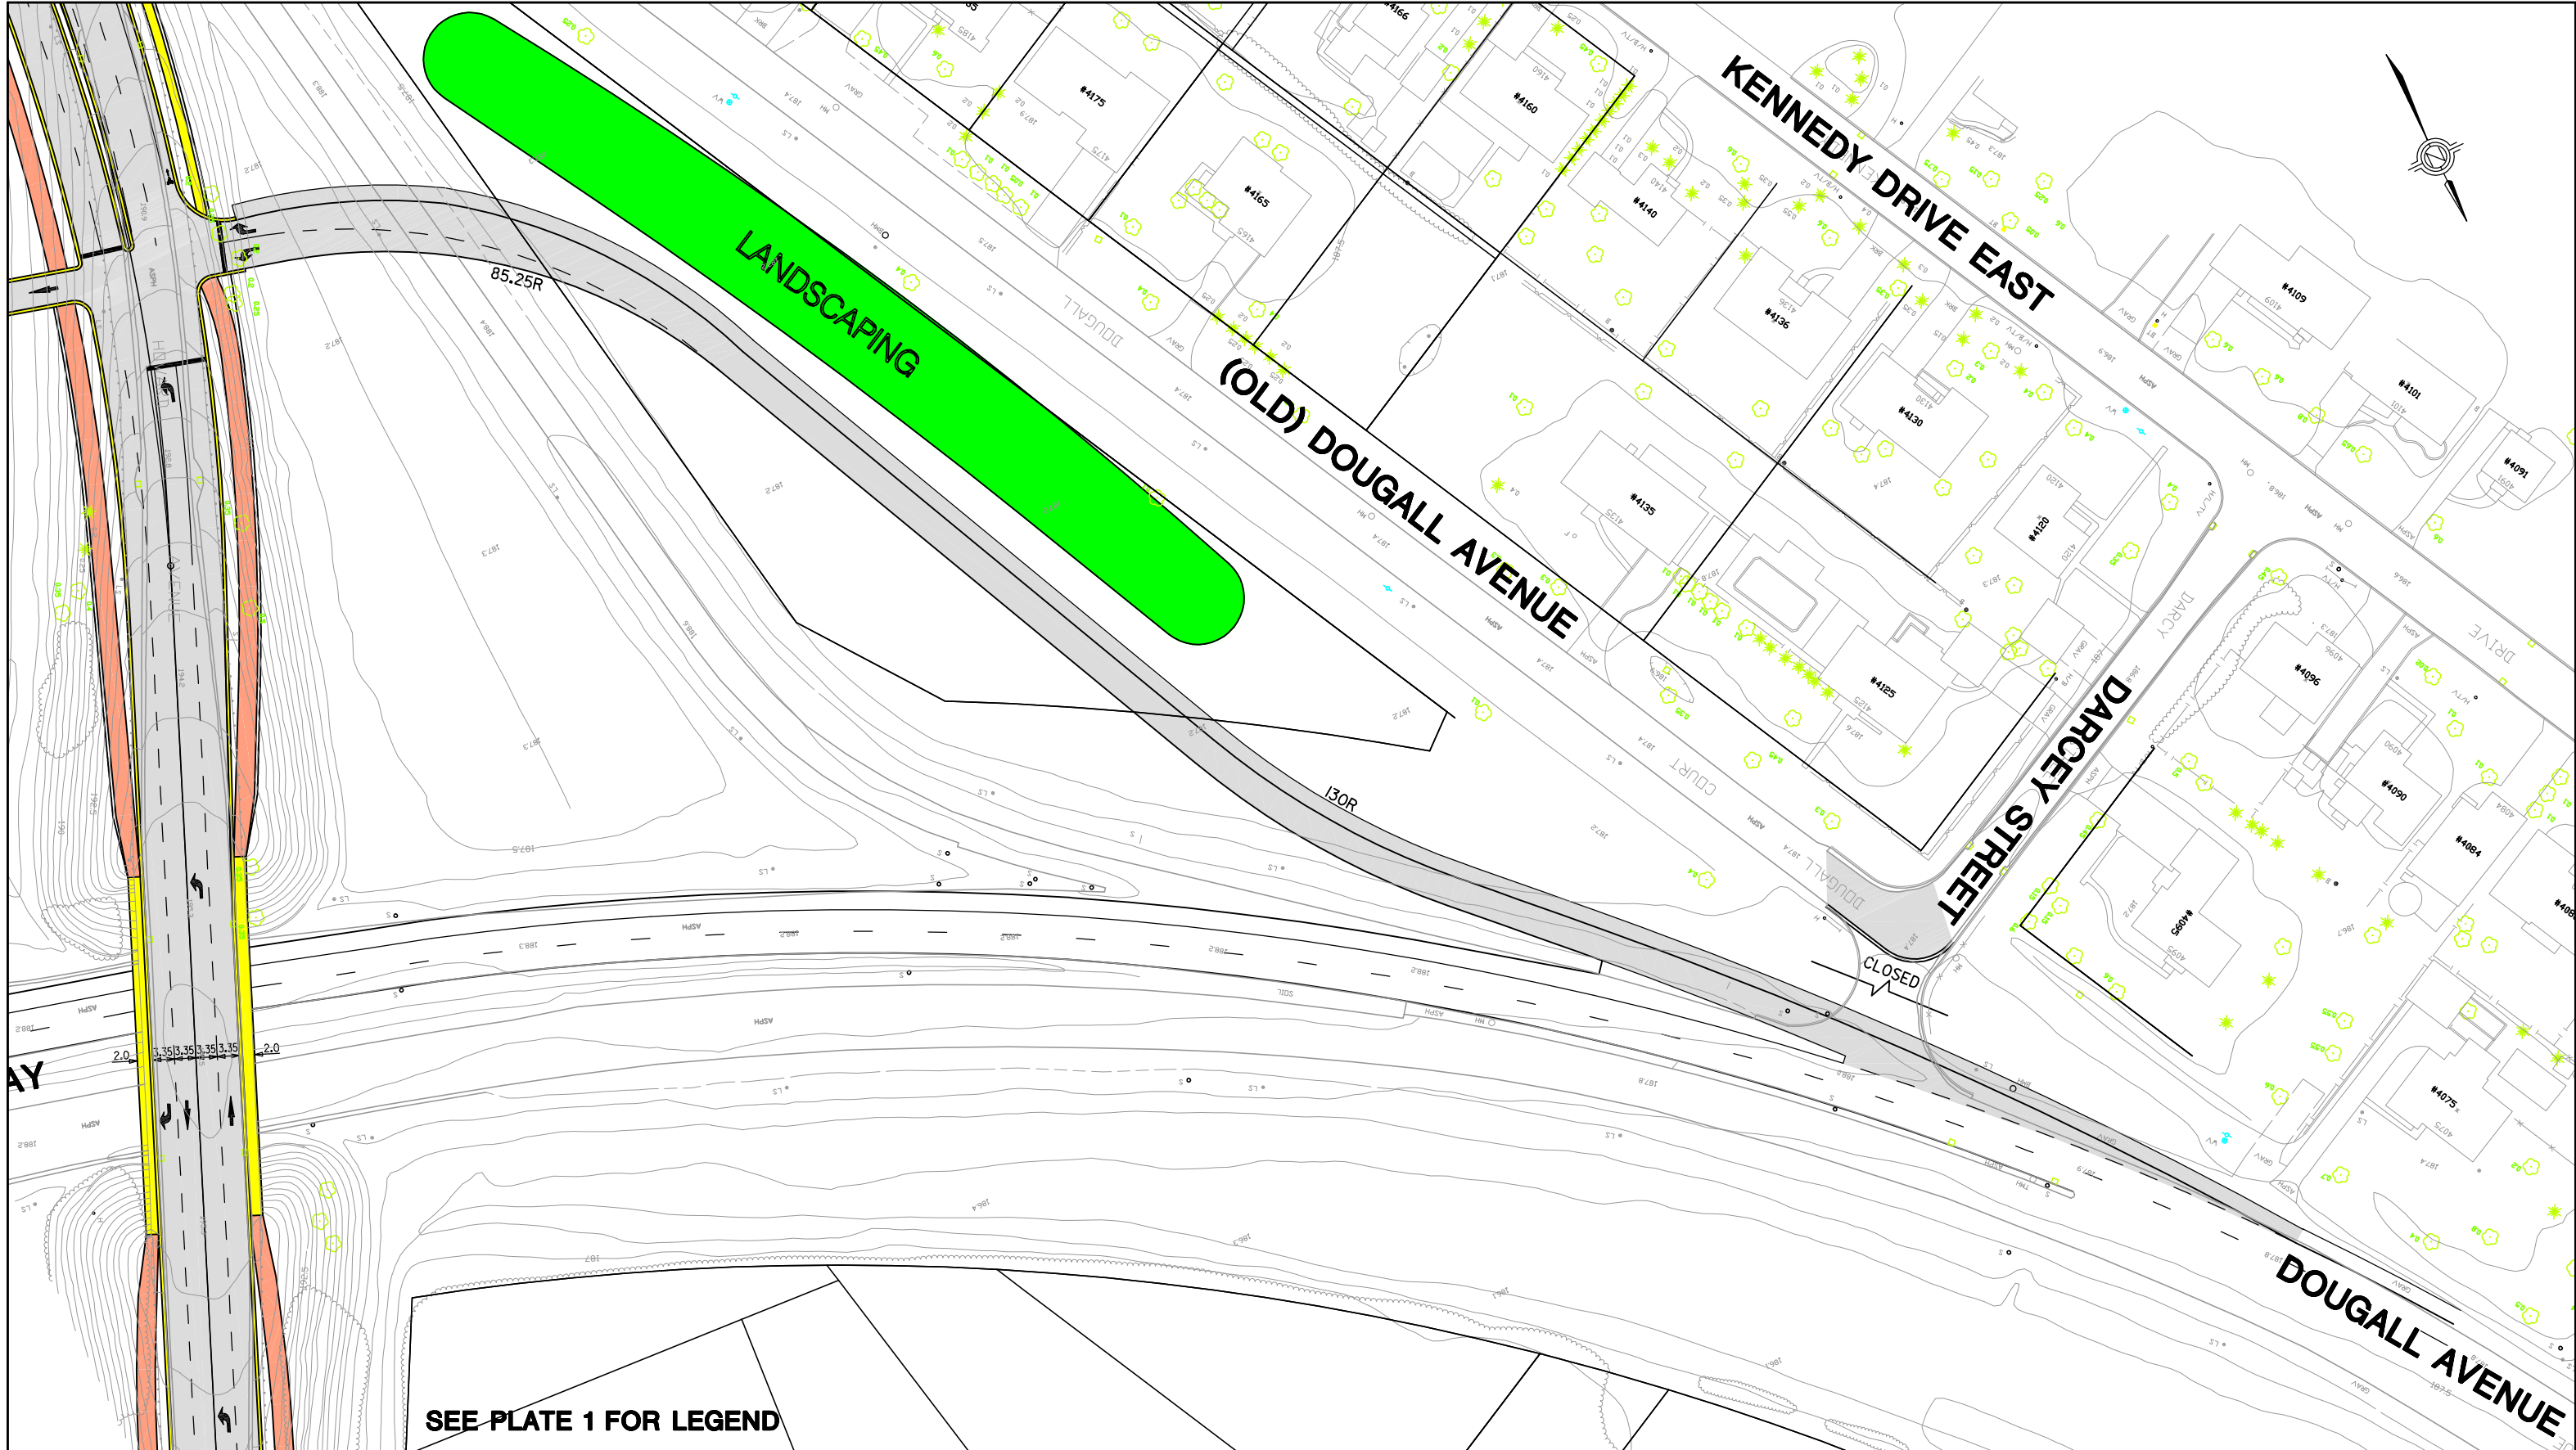

SEE PLATE 1 FOR LEGEND

**HOWARD AVENUE
ENVIRONMENTAL ASSESSMENT STUDY**




**RECOMMENDED
IMPROVEMENT PLAN**

PLATE 7 OF 16

SCALE 1:1000

2003-03-30

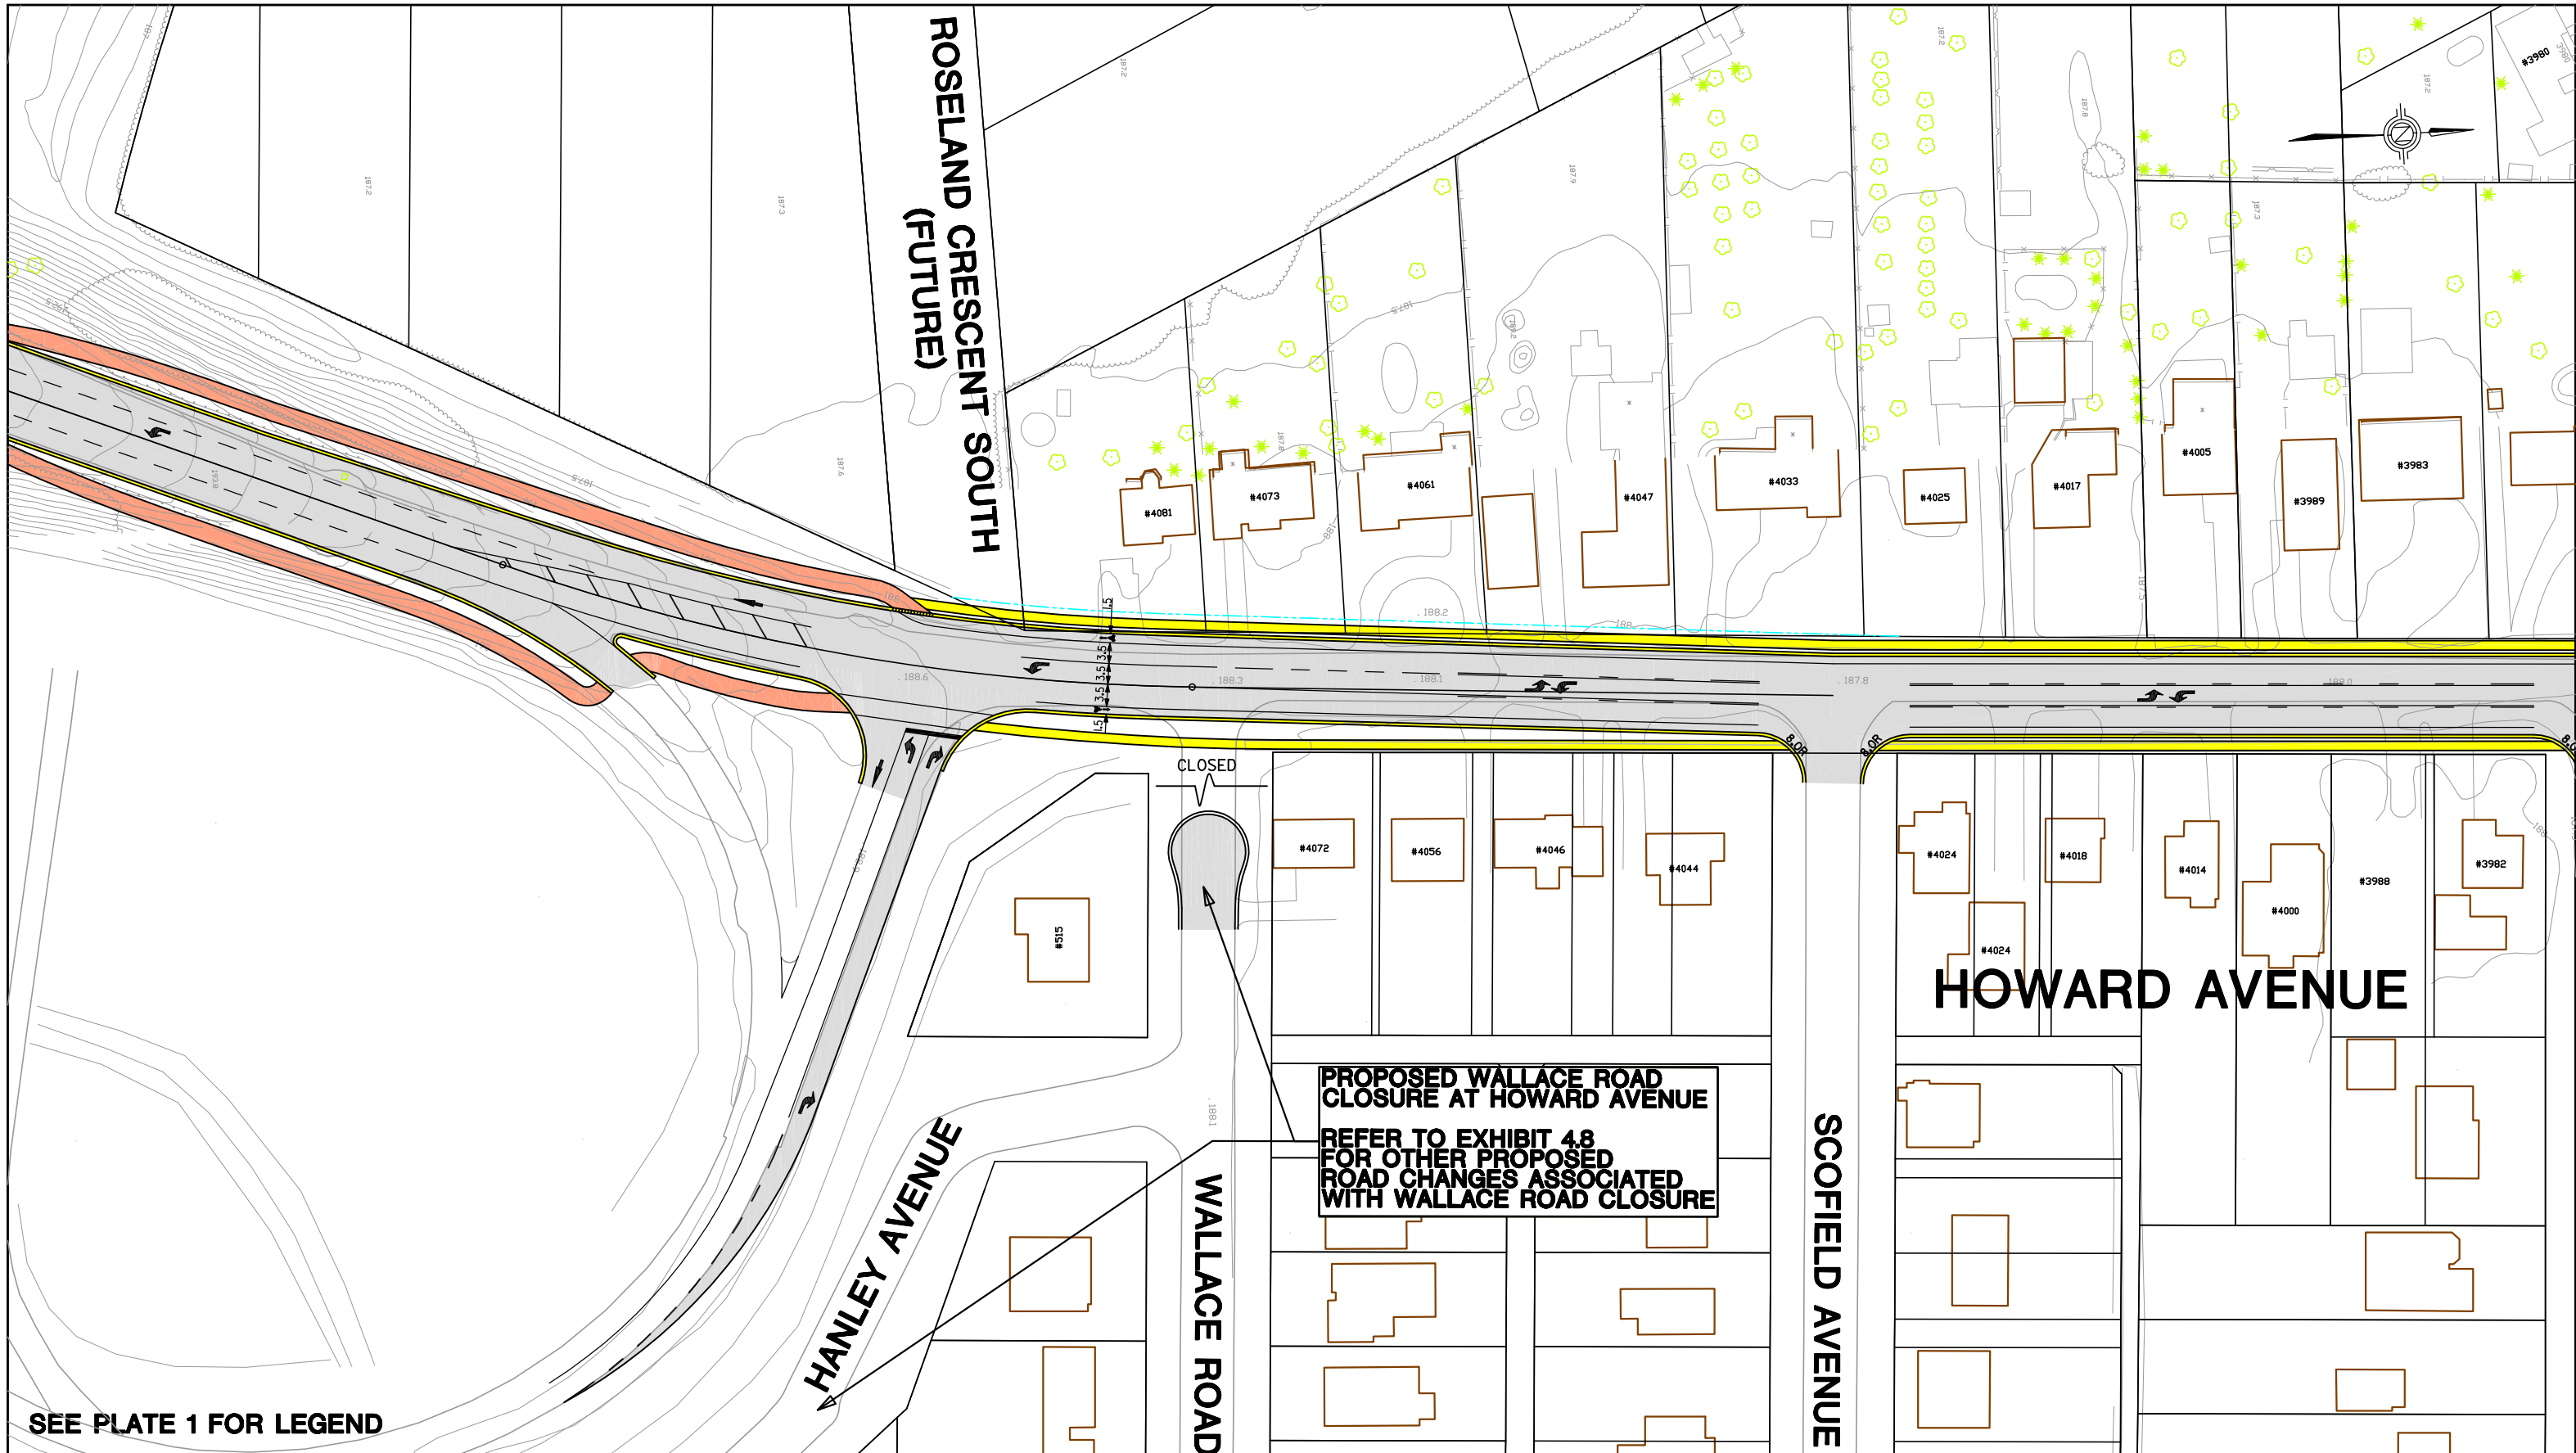

SEE PLATE 1 FOR LEGEND

**HOWARD AVENUE
ENVIRONMENTAL ASSESSMENT STUDY**



**RECOMMENDED
IMPROVEMENT PLAN**

PLATE 8 OF 16

SCALE 1:1000

2004-09-22