

Wyandotte West Streetscape Public Information Session



FEBRUARY 8TH , 2012

– ADIE KNOX RECREATION CENTRE –




These images are DRAFT only , until all information has been collected and analysed from the Public Information Session held February 8th, 2012 at Adie Knox / Herman Recreation Complex.

THE CITY OF WINDSOR RECONSTRUCTION OF WYANDOTTE STREET WEST FROM SUNSET AVE. TO CAMPBELL AVE.



ALEO ASSOCIATES INC.
CONSULTING ENGINEERS
RECONSTRUCTION OF WYANDOTTE, WINDSOR, ON.
804 ERIE STREET EAST, WINDSOR, ONTARIO, CANADA N9A 3Y4
TELEPHONE (519) 254-7926 FACSIMILE (519) 254-0895

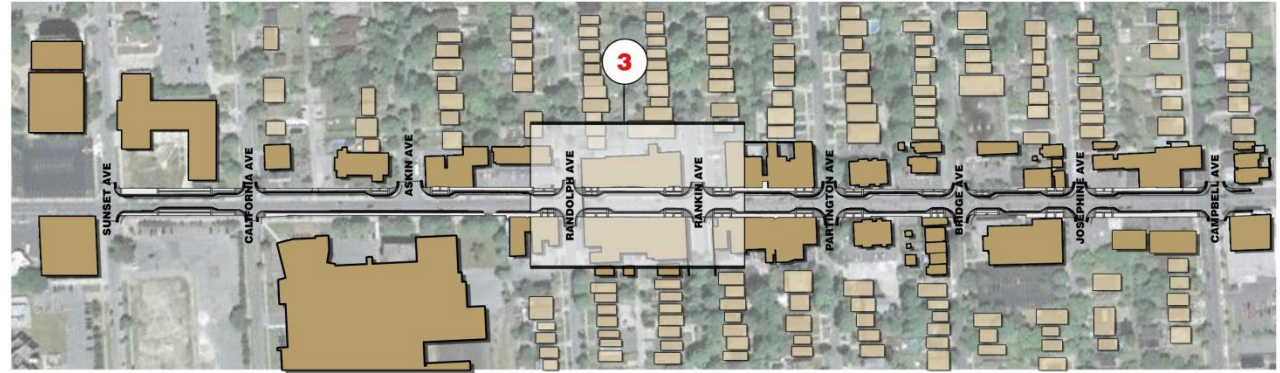

3 OVERALL STREETScape

LEGEND			
	PROPOSED TREE		EXISTING BUILDINGS
	PROPOSED LANDSCAPE LIGHTING		PROPOSED ASPHALT PAVING
	EXISTING STREET LAMP/HYDRO		EXISTING LANDSCAPE AREAS
	PROPOSED SHARROW MARKING		PROPOSED LANDSCAPE PLANTER
	PROPOSED BENCHES		PROPOSED SIDEWALK



3 STREETScape - RANDOLPH AVE. TO RANKIN AVE.
SCALE: 1:200

These images are DRAFT only , until all information has been collected and analysed from the Public Information Session held February 8th, 2012 at Adie Knox / Herman Recreation Complex.

THE CITY OF WINDSOR RECONSTRUCTION OF WYANDOTTE STREET WEST FROM SUNSET AVE. TO CAMPBELL AVE.



ALEO ASSOCIATES INC.
CONSULTING ENGINEERS
RECONSTRUCTION OF WYANDOTTE, WINDSOR, ON.


804 ERIE STREET EAST, WINDSOR, ONTARIO, CANADA N9A 3Y4
TELEPHONE (519) 254-7926 FACSIMILE (519) 254-0895



OVERALL STREETScape

LEGEND

	PROPOSED TREE		EXISTING BUILDINGS
	PROPOSED LANDSCAPE LIGHTING		PROPOSED ASPHALT PAVING
	EXISTING STREET LAMP/HYDRO		EXISTING LANDSCAPE AREAS
	PROPOSED SHARROW MARKING		PROPOSED LANDSCAPE PLANTER
	PROPOSED BENCHES		PROPOSED SIDEWALK

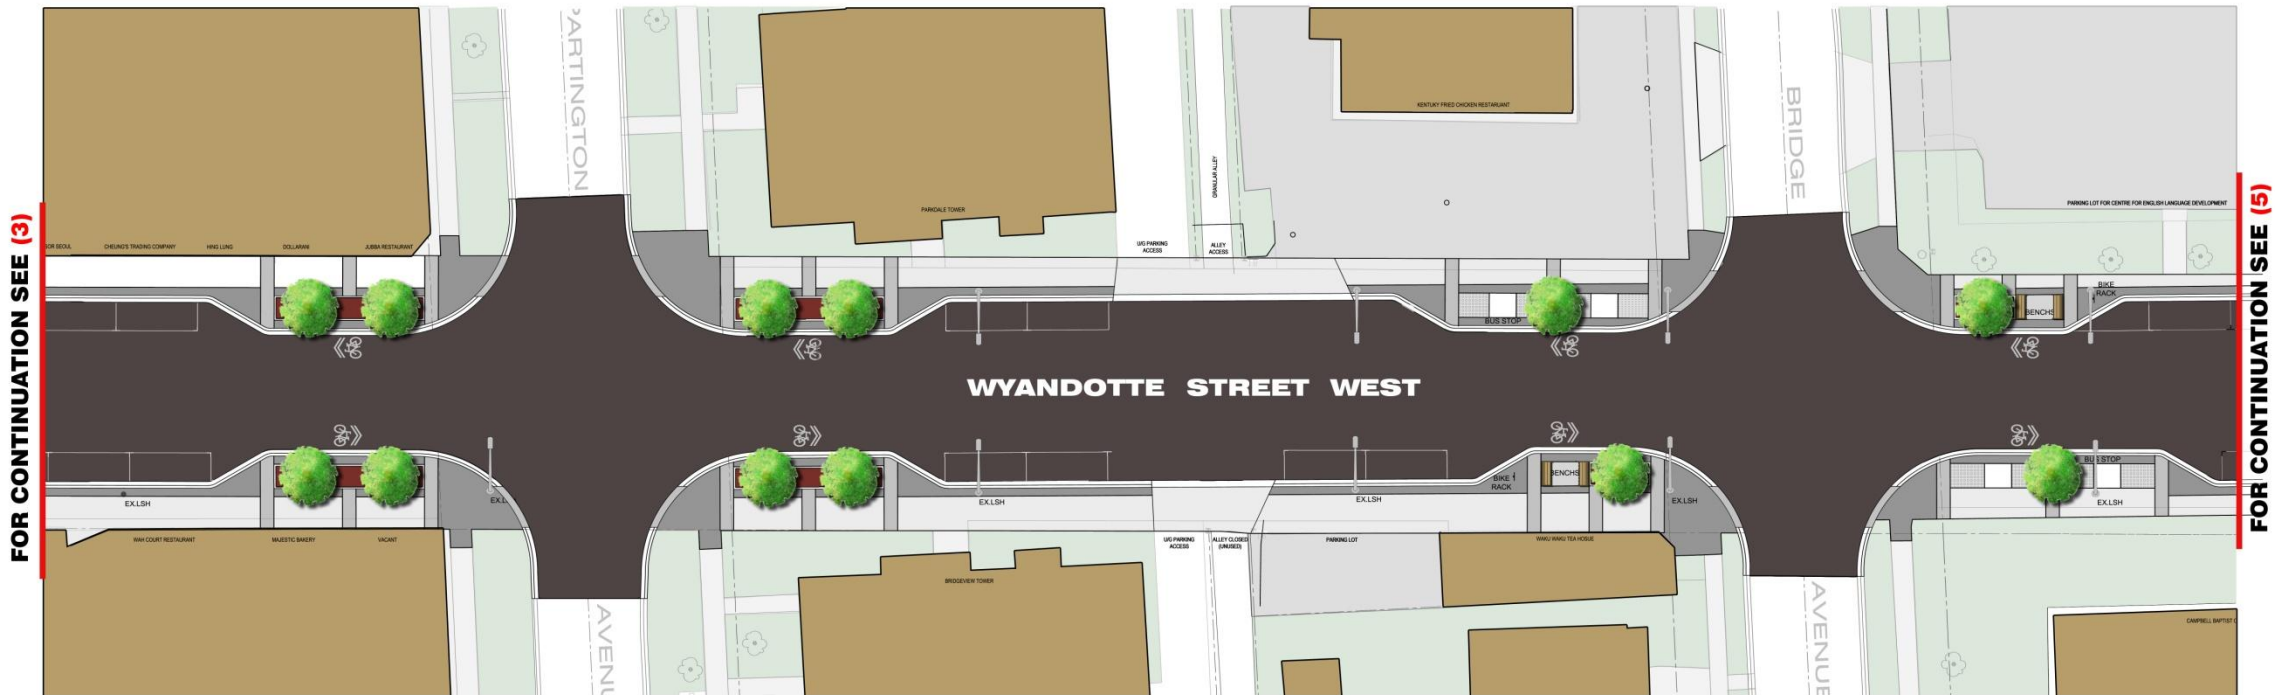

4 STREETScape -PARTINGTON AVE. TO BRIDGE AVE.
SCALE: 1:200

These images are DRAFT only , until all information has been collected and analysed from the Public Information Session held February 8th, 2012 at Adie Knox / Herman Recreation Complex.

Typical Bump outs

will consist of a Small raised planter with a trees and plantings:

▪ Option #1

- 1 Backed Bench, and
- 1 Backless Bench

▪ Option #2

- 2 Bicycle Racks, and
- 1 Trash Receptacle



Typical Bus Bays

- 1 Backless Bench
- 1 Leaning Rail
- Trash Receptacle
- One Tree in Centre
(with underground root system)

These images are DRAFT only , until all information has been collected and analysed from the Public Information Session held February 8th, 2012 at Adie Knox / Herman Recreation Complex.

Plantings for Raised Planters

Trees

- Liquidamber
- Chancery Pears

Shrubs

- Golden Japanese Barberry



Groundcover Perennial

- Variegated Aegopodium

These images are DRAFT only , until all information has been collected and analysed from the Public Information Session held February 8th, 2012 at Adie Knox / Herman Recreation Complex.

Site Furnishings



Street Benches
To reflect the Innovative nature of the University
(Final style and locations still to be determined)



Trash Receptacles
City of Windsor Standard
(Locations still to be determined)



Bicycle Racks
City of Windsor Standard but installed in Tandem Pairs

These images are DRAFT only , until all information has been collected and analysed from the Public Information Session held February 8th, 2012 at Adie Knox / Herman Recreation Complex.

Backless Benches



Benches with backs
Metal and Wood construction
Skateboard deterrents



These images are DRAFT only , until all information has been collected and analysed from the Public Information Session held February 8th, 2012 at Adie Knox / Herman Recreation Complex.

THE CITY OF WINDSOR RECONSTRUCTION OF WYANDOTTE STREET WEST FROM SUNSET AVE. TO CAMPBELL AVE.



ALEO ASSOCIATES INC.
CONSULTING ENGINEERS
RECONSTRUCTION OF WYANDOTTE, WINDSOR, ON.

804 ERIE STREET EAST, WINDSOR, ONTARIO, CANADA N9A 3Y4
TELEPHONE (519) 254-7926 FACSIMILE (519) 254-0895



5 OVERALL STREETScape

LEGEND			
	PROPOSED TREE		EXISTING BUILDINGS
	PROPOSED LANDSCAPE LIGHTING		PROPOSED ASPHALT PAVING
	EXISTING STREET LAMP/HYDRO		EXISTING LANDSCAPE AREAS
	PROPOSED SHARROW MARKING		PROPOSED LANDSCAPE PLANTER
	PROPOSED BENCHES		PROPOSED SIDEWALK



FOR CONTINUATION SEE (4)

5 STREETScape -JOSEPHINE AVE. TO CAMPBELL AVE.
SCALE: 1:200


These images are DRAFT only , until all information has been collected and analysed from the Public Information Session held February 8th, 2012 at Adie Knox / Herman Recreation Complex.

Larger bump outs will consist of a raised planter with trees and plantings with:

- Optional Bench,


or

- Double Bicycle Rack on parked triangle

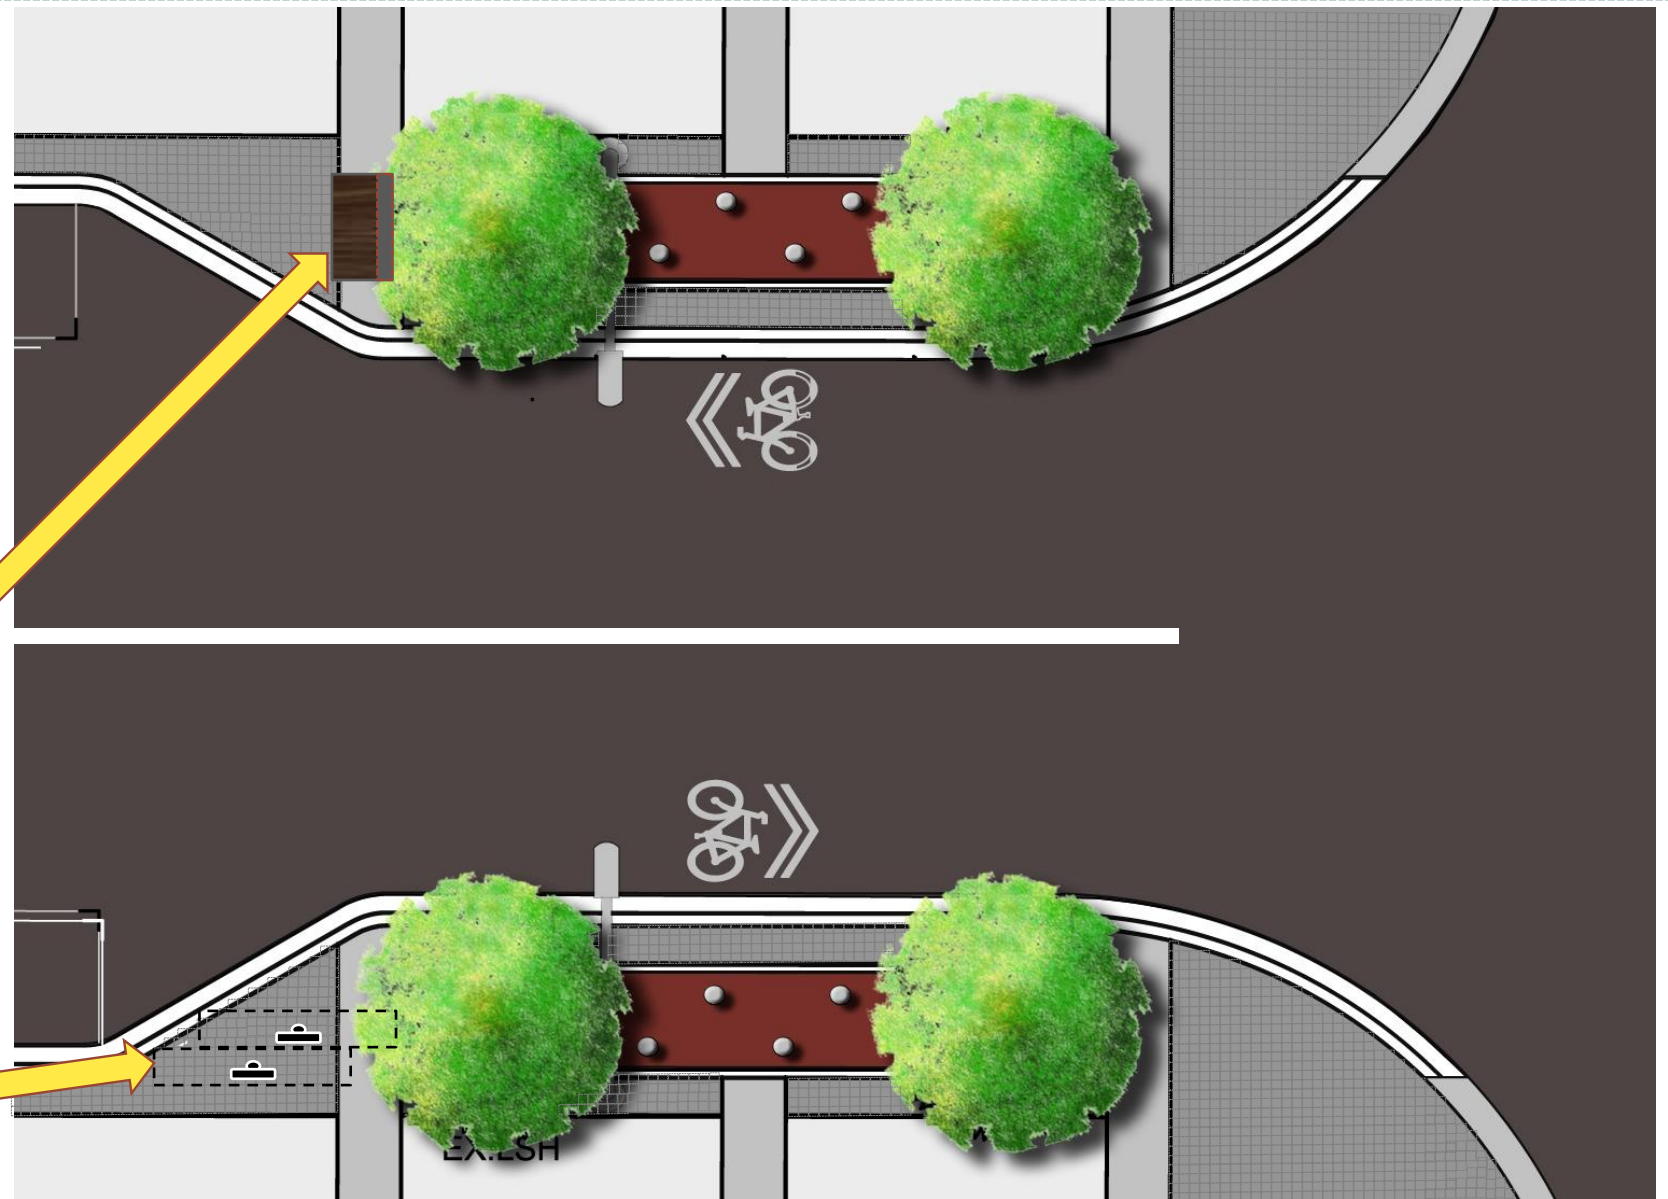

Light columns will also be installed at the four corners of Rankin and Josephine

Light Columns & Light Bollards

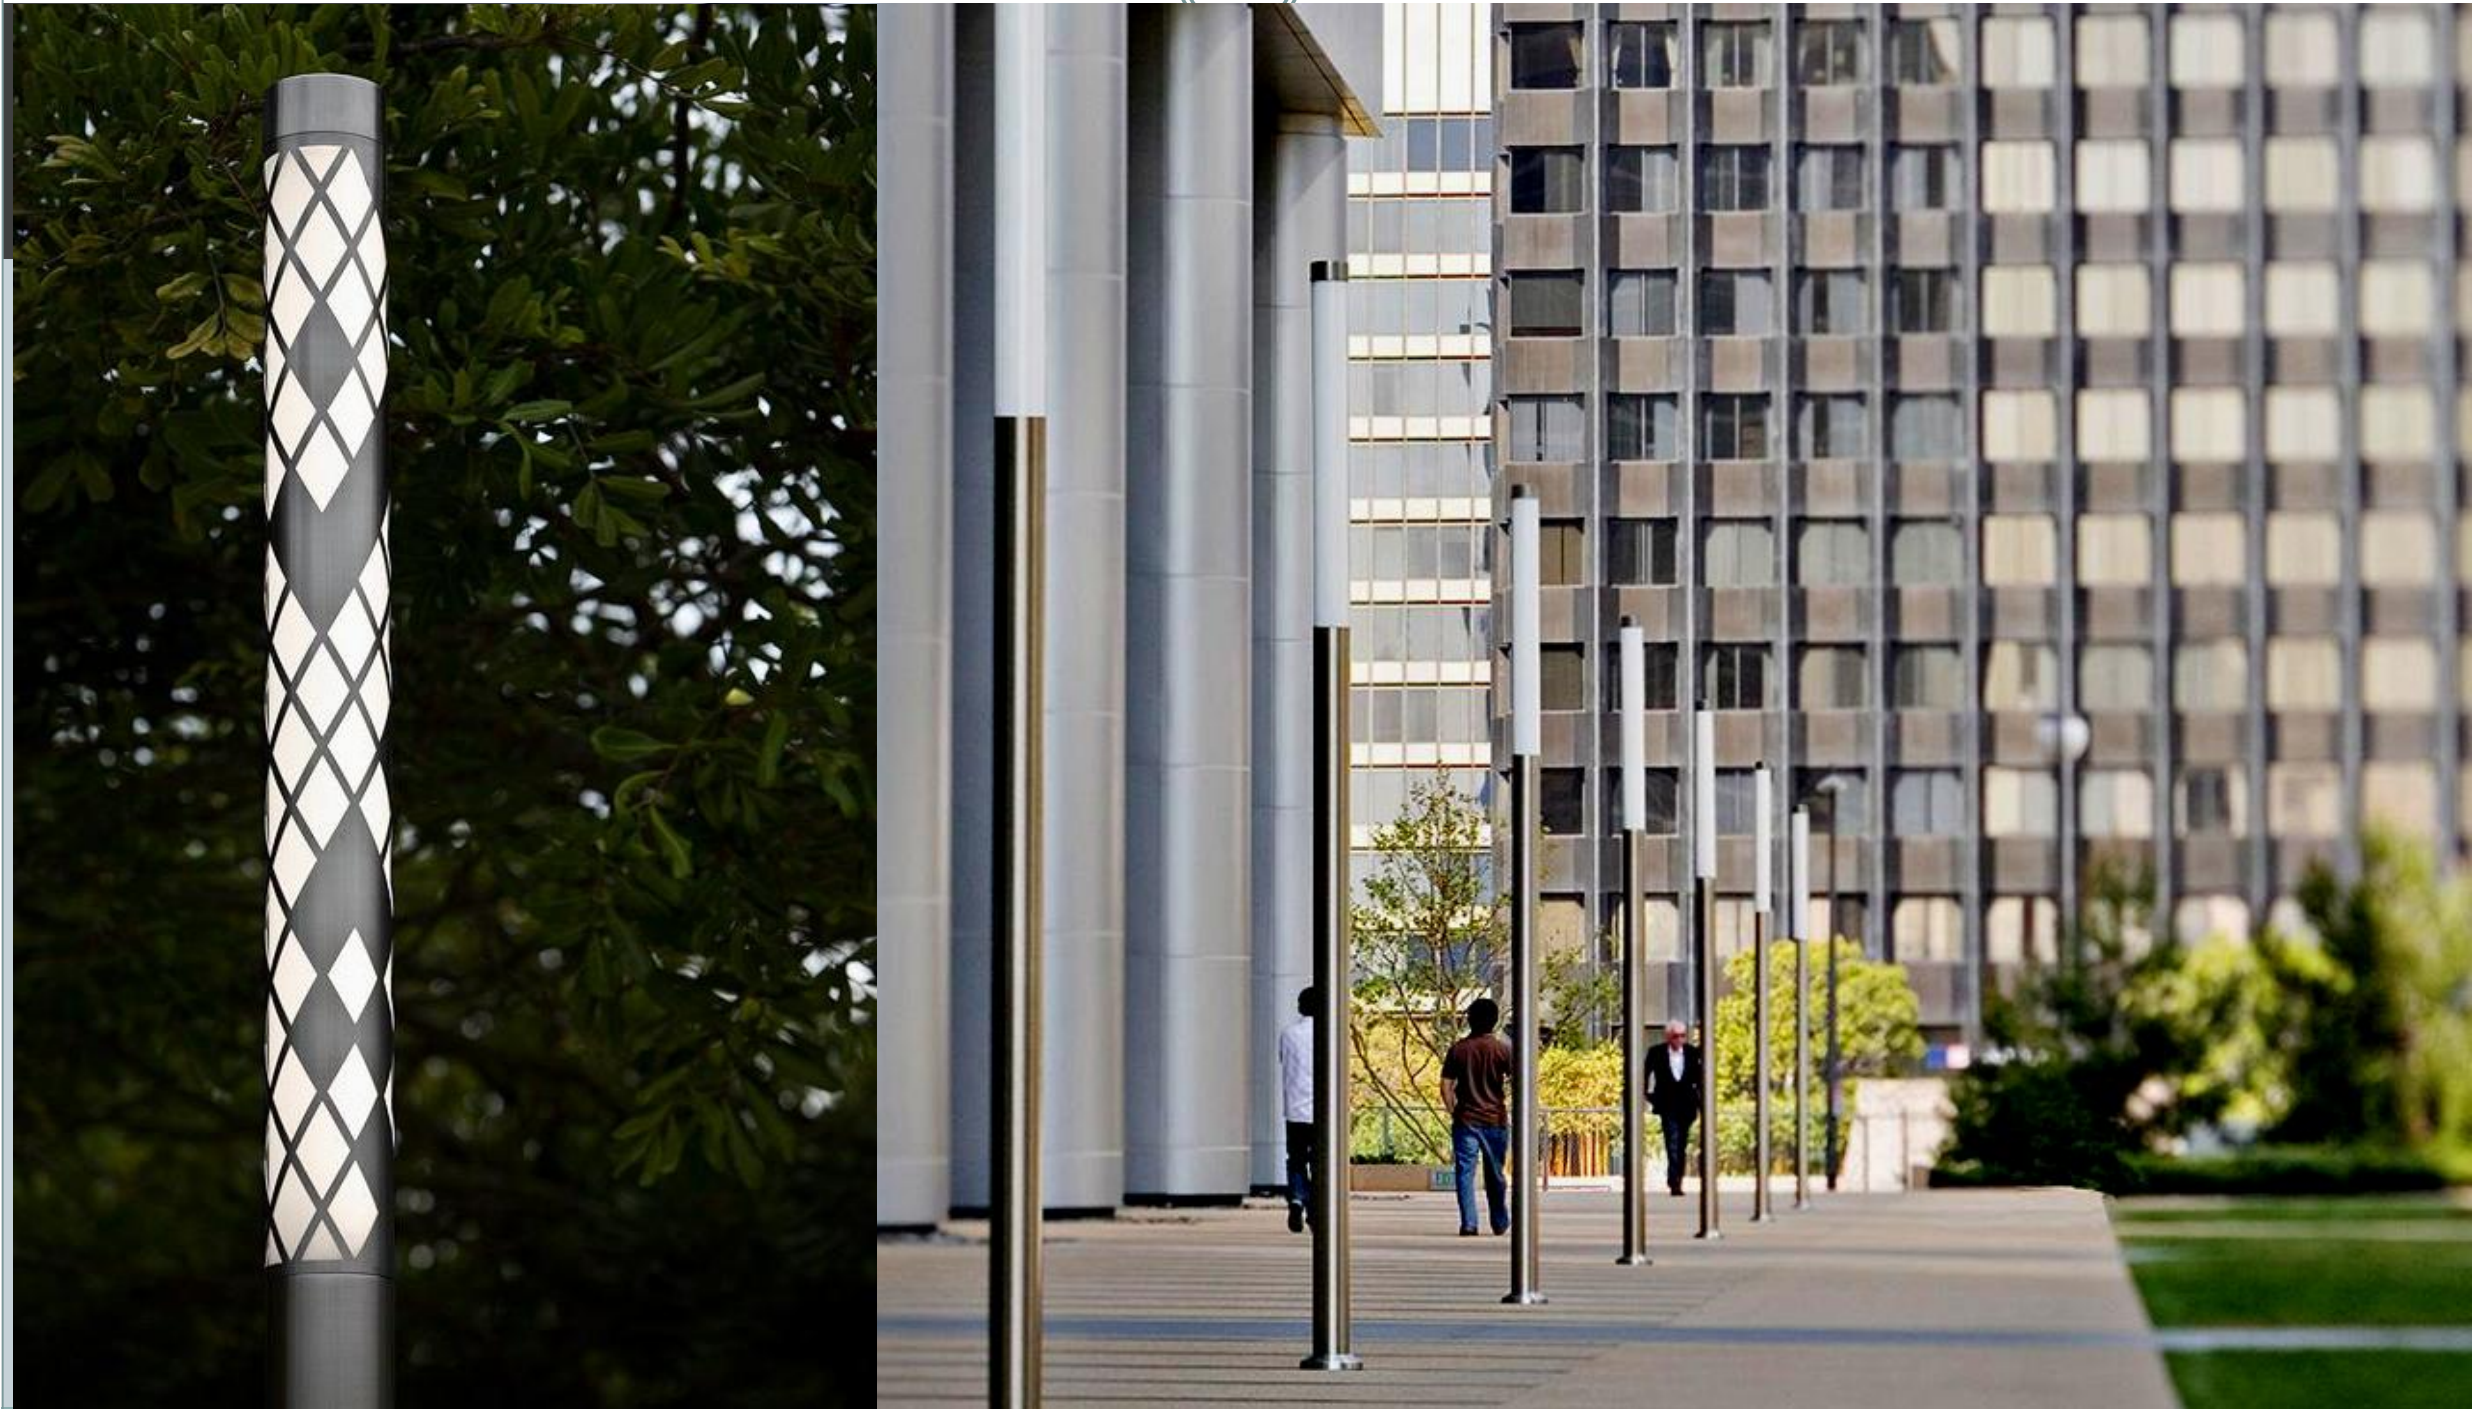

These images are DRAFT only , until all information has been collected and analysed from the Public Information Session held February 8th, 2012 at Adie Knox / Herman Recreation Complex.

THE CITY OF WINDSOR RECONSTRUCTION OF WYANDOTTE STREET WEST FROM SUNSET AVE. TO CAMPBELL AVE.



ALEO ASSOCIATES INC.
CONSULTING ENGINEERS
RECONSTRUCTION OF WYANDOTTE, WINDSOR, ON.
804 ERIE STREET EAST, WINDSOR, ONTARIO, CANADA N9A 3Y4
TELEPHONE (519) 254-7926 FACSIMILE (519) 254-0895



OVERALL STREETScape

LEGEND			
	PROPOSED TREE		EXISTING BUILDINGS
	PROPOSED LANDSCAPE LIGHTING		PROPOSED ASPHALT PAVING
	EXISTING STREET LAMP/HYDRO		EXISTING LANDSCAPE AREAS
	PROPOSED SHARROW MARKING		PROPOSED LANDSCAPE PLANTER
	PROPOSED BENCHES		PROPOSED SIDEWALK



FOR CONTINUATION SEE (2)

1 STREETScape - SUNSET AVE. TO CALIFORNIA AVE.
SCALE: 1:200


These images are DRAFT only , until all information has been collected and analysed from the Public Information Session held February 8th, 2012 at Adie Knox / Herman Recreation Complex.

California to Sunset Node

Leaning Rails
at Bus Stop



Backless Benches
with skateboard
deterrents

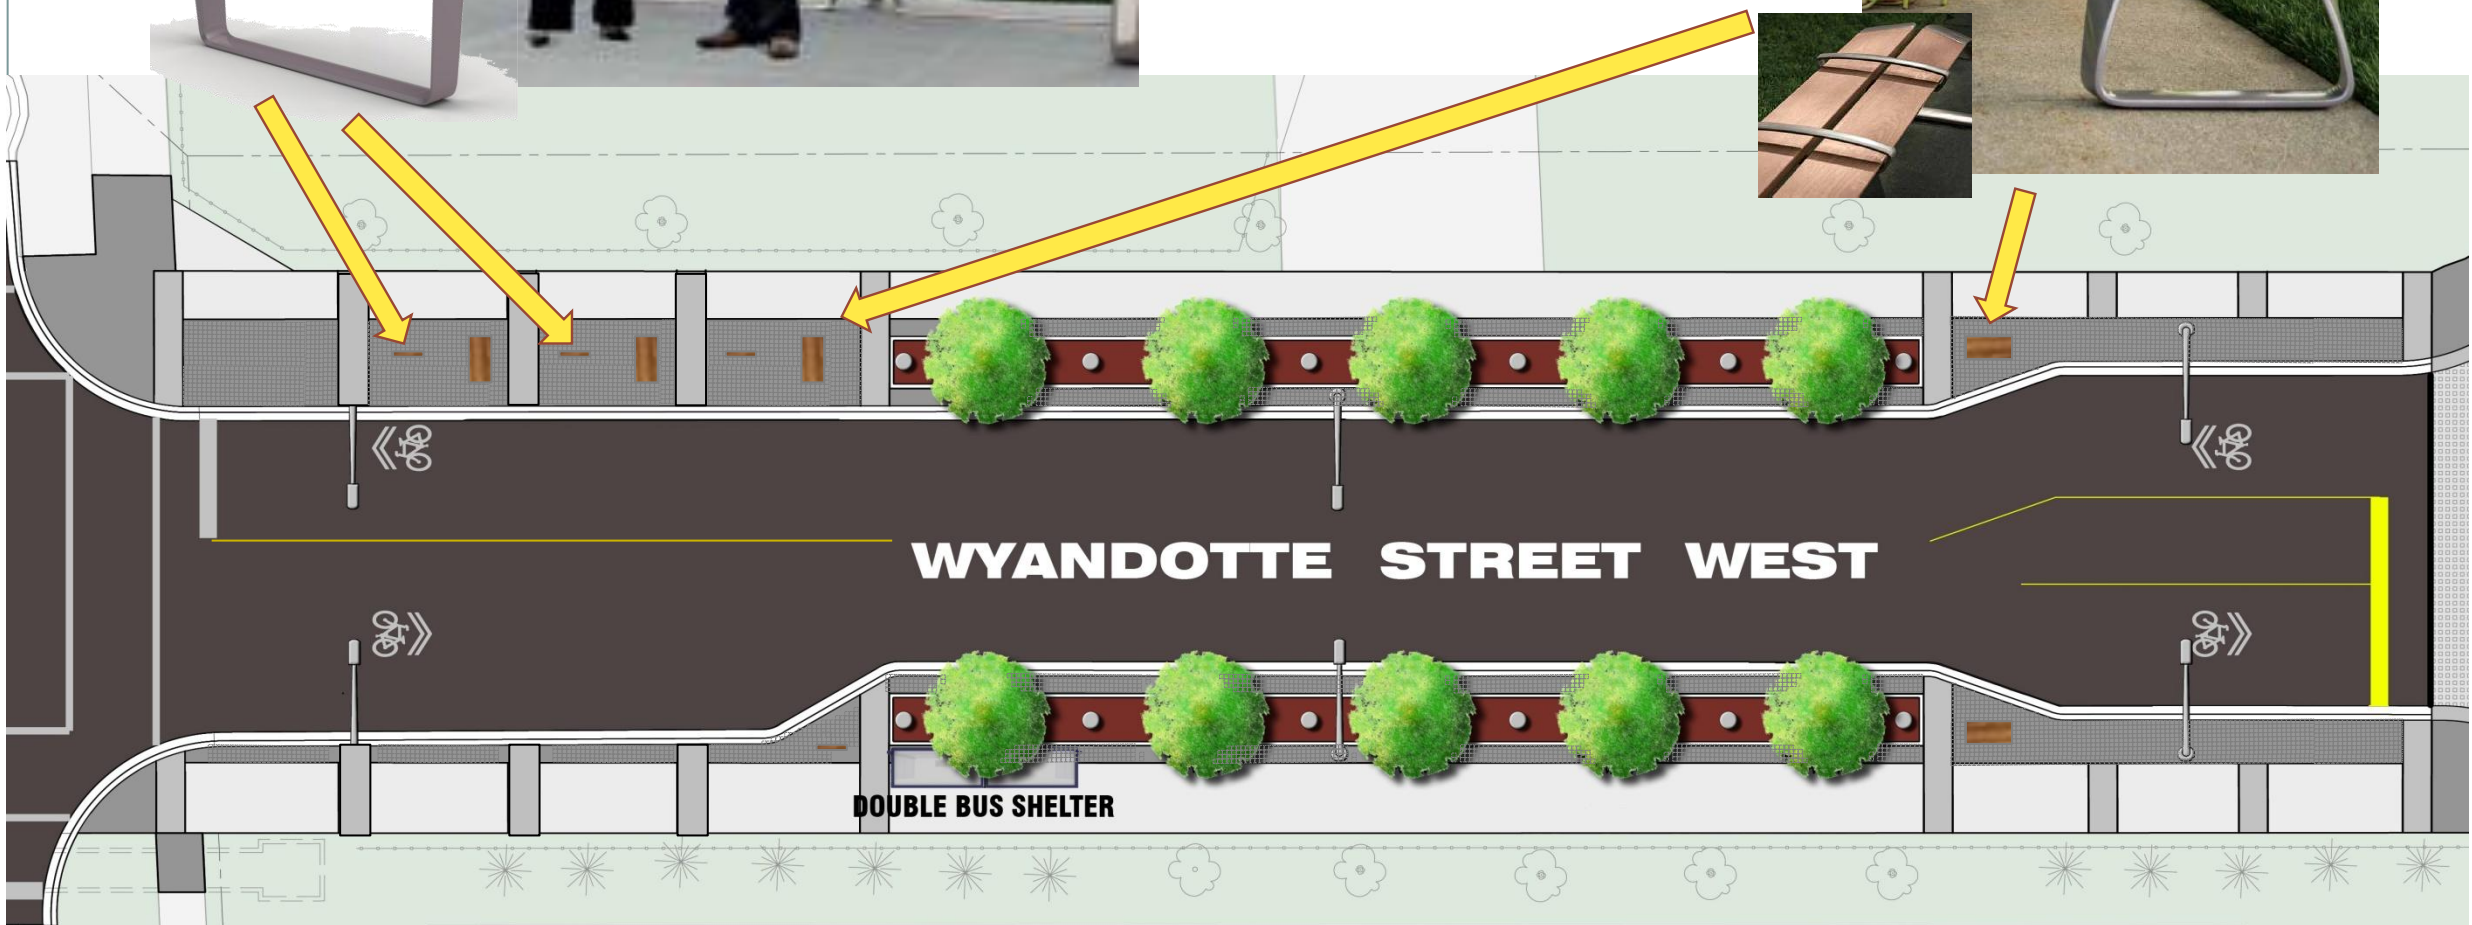

These images are DRAFT only , until all information has been collected and analysed from the Public Information Session held February 8th, 2012 at Adie Knox / Herman Recreation Complex.

THE CITY OF WINDSOR RECONSTRUCTION OF WYANDOTTE STREET WEST FROM SUNSET AVE. TO CAMPBELL AVE.



ALEO ASSOCIATES INC.
CONSULTING ENGINEERS
RECONSTRUCTION OF WYANDOTTE, WINDSOR, ON.

804 ERIE STREET EAST, WINDSOR, ONTARIO, CANADA N9A 3Y4
TELEPHONE (519) 254-7926 FACSIMILE (519) 254-0895



2 OVERALL STREETScape

LEGEND

	PROPOSED TREE		EXISTING BUILDINGS
	PROPOSED LANDSCAPE LIGHTING		PROPOSED ASPHALT PAVING
	EXISTING STREET LAMP/HYDRO		EXISTING LANDSCAPE AREAS
	PROPOSED SHARROW MARKING		PROPOSED LANDSCAPE PLANTER
	PROPOSED BENCHES		PROPOSED SIDEWALK



2 STREETScape - ASKIN AVE. AT WYANDOTTE ST. WEST
SCALE: 1:200

These images are DRAFT only , until all information has been collected and analysed from the Public Information Session held February 8th, 2012 at Adie Knox / Herman Recreation Complex.