


3/27/2024 10:47:30 AM C:\Users\designer12\Documents\2422 ARCH - No Garage_jms6DYV.nt

THE INFORMATION INCLUDED IN THIS ELECTRONIC DRAWING FILE IS PROTECTED BY COPYRIGHT. UNAUTHORIZED USE OF THIS FILE WITHOUT THE WRITTEN PERMISSION OF ARCHITECTURA INC. ARCHITECTS IS PROHIBITED. ARCHITECTURA INC. ARCHITECTS IS RESPONSIBLE ONLY FOR INFORMATION SHOWN ON A MECHANICAL REPRODUCTION OF THIS DRAWING FILE THAT HAS BEEN SIGNED AND SEALED BY A REGISTERED ARCHITECT EMPLOYED BY THE FIRM.

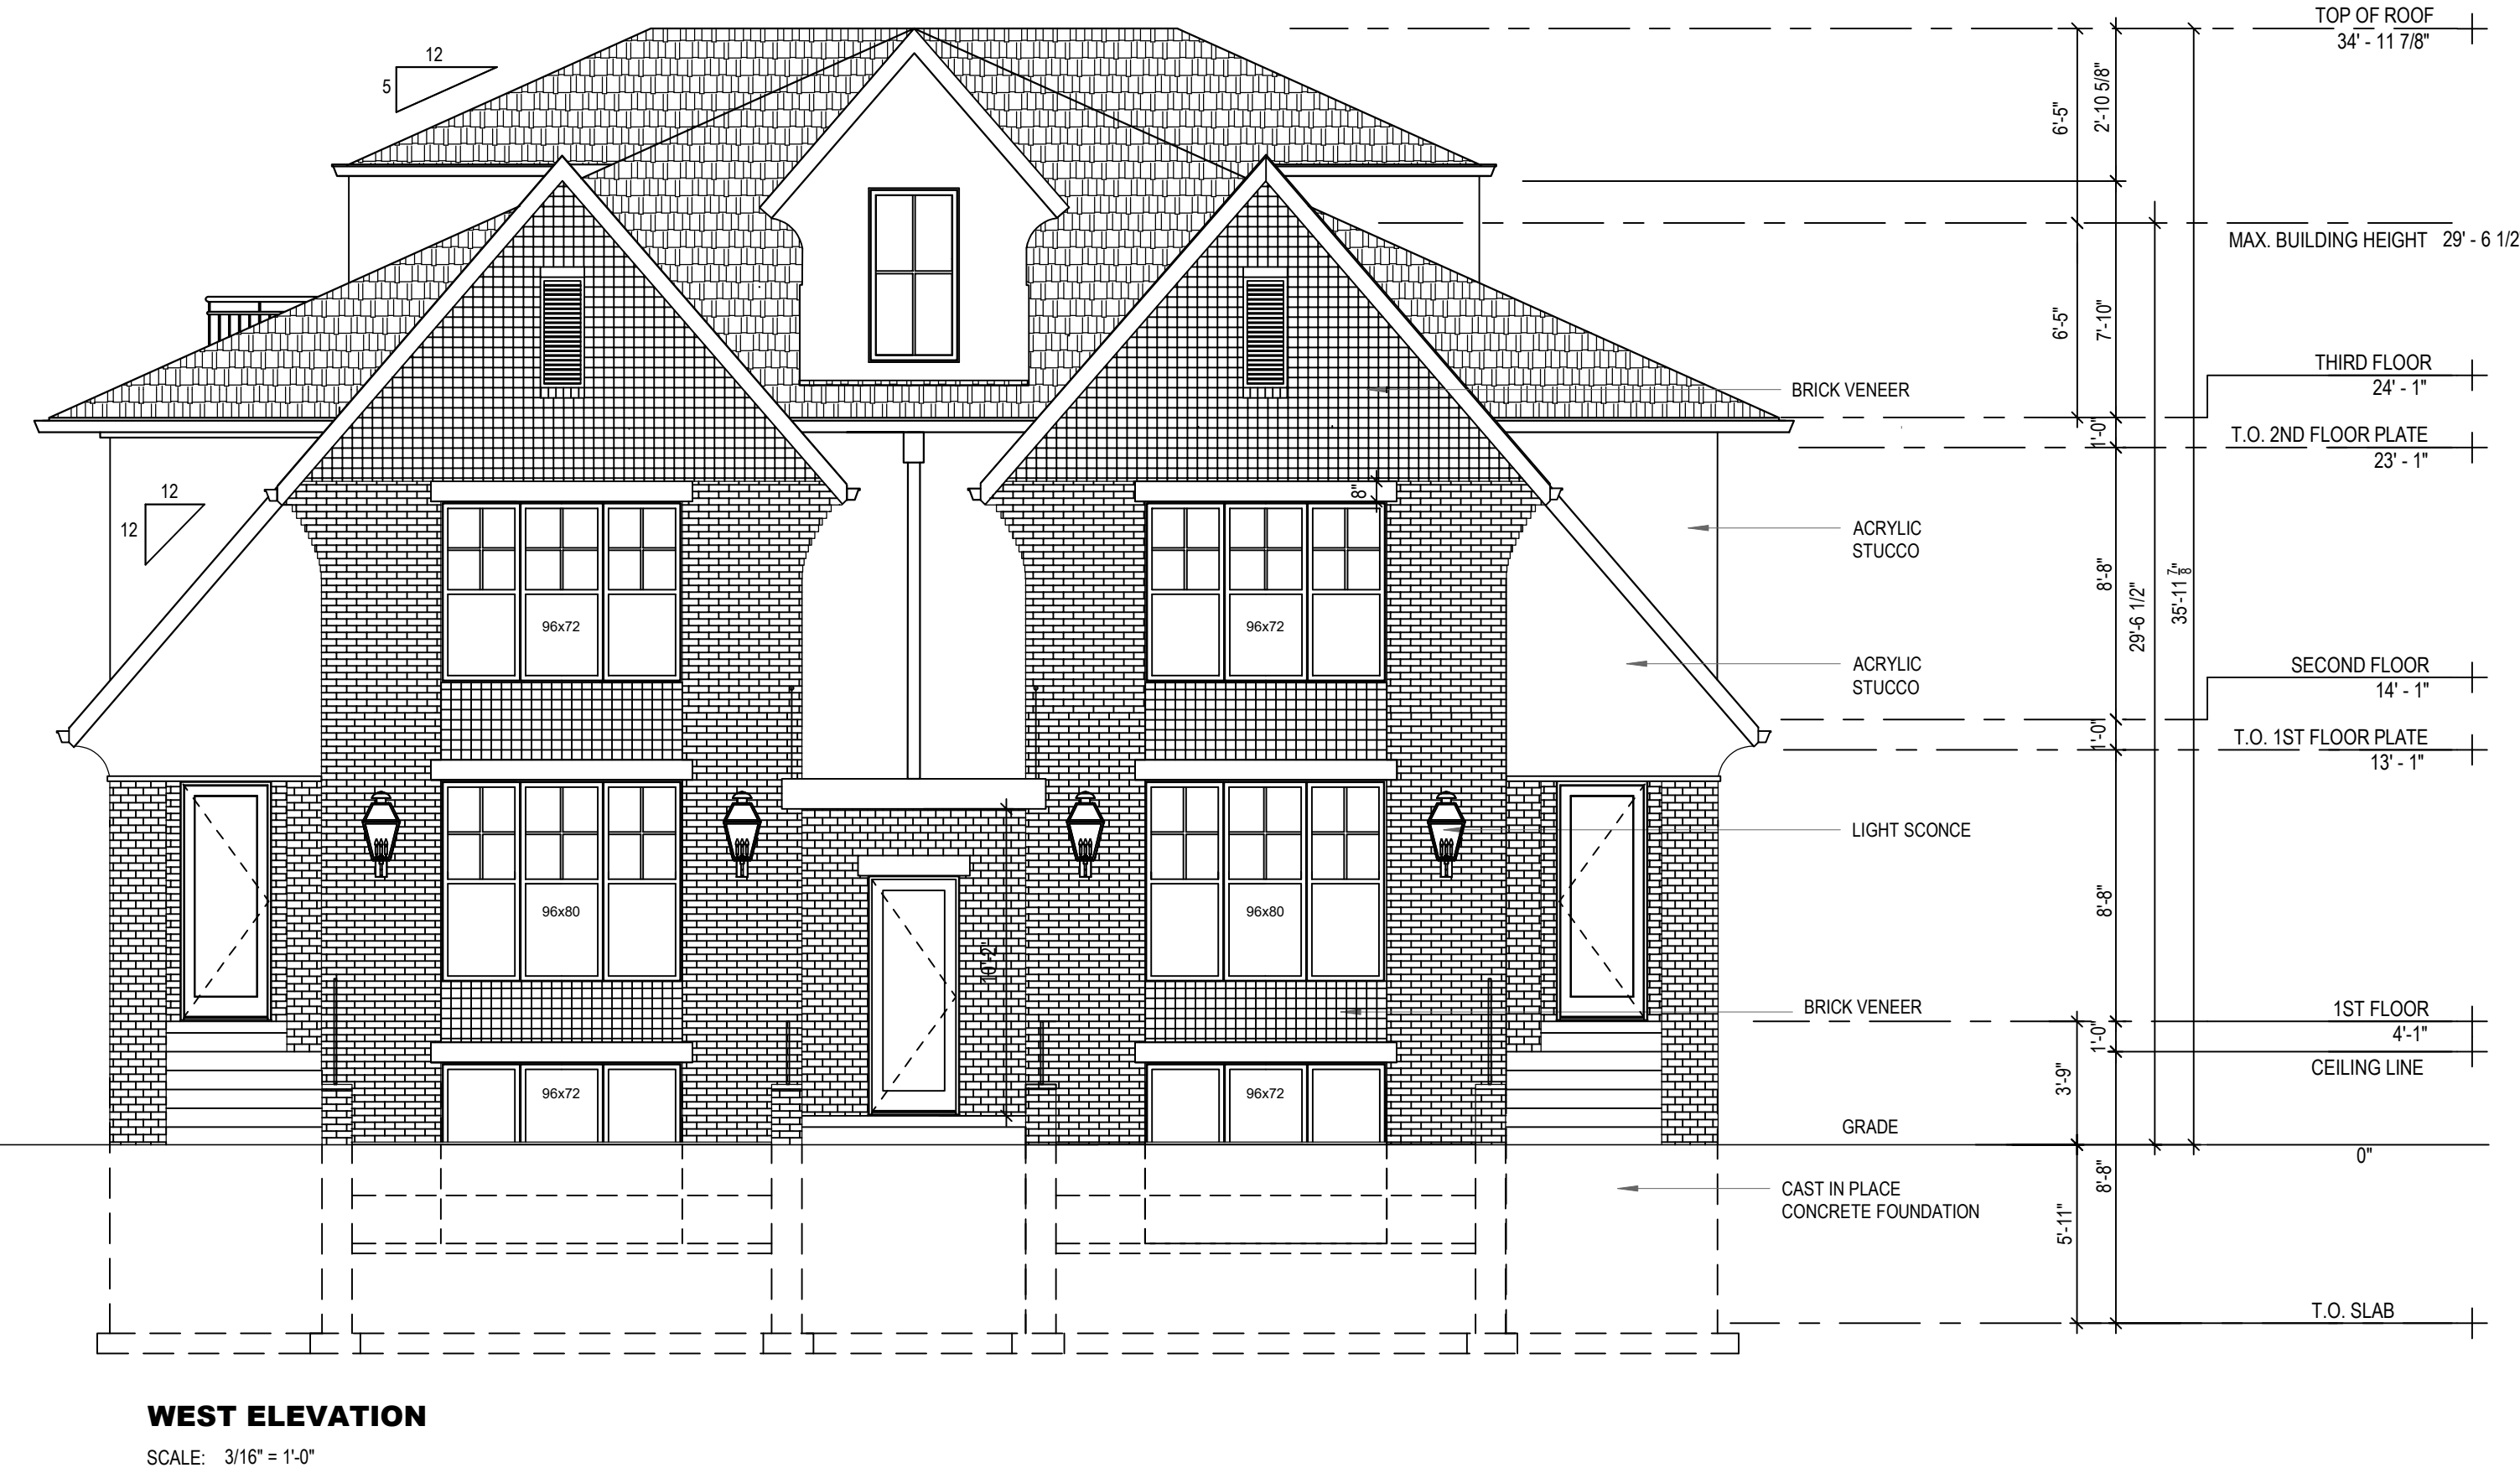

Revision Schedule	Description
No.	Date

EXTERIOR ELEVATIONS