



LEFT ELEVATION



FRONT ELEVATION

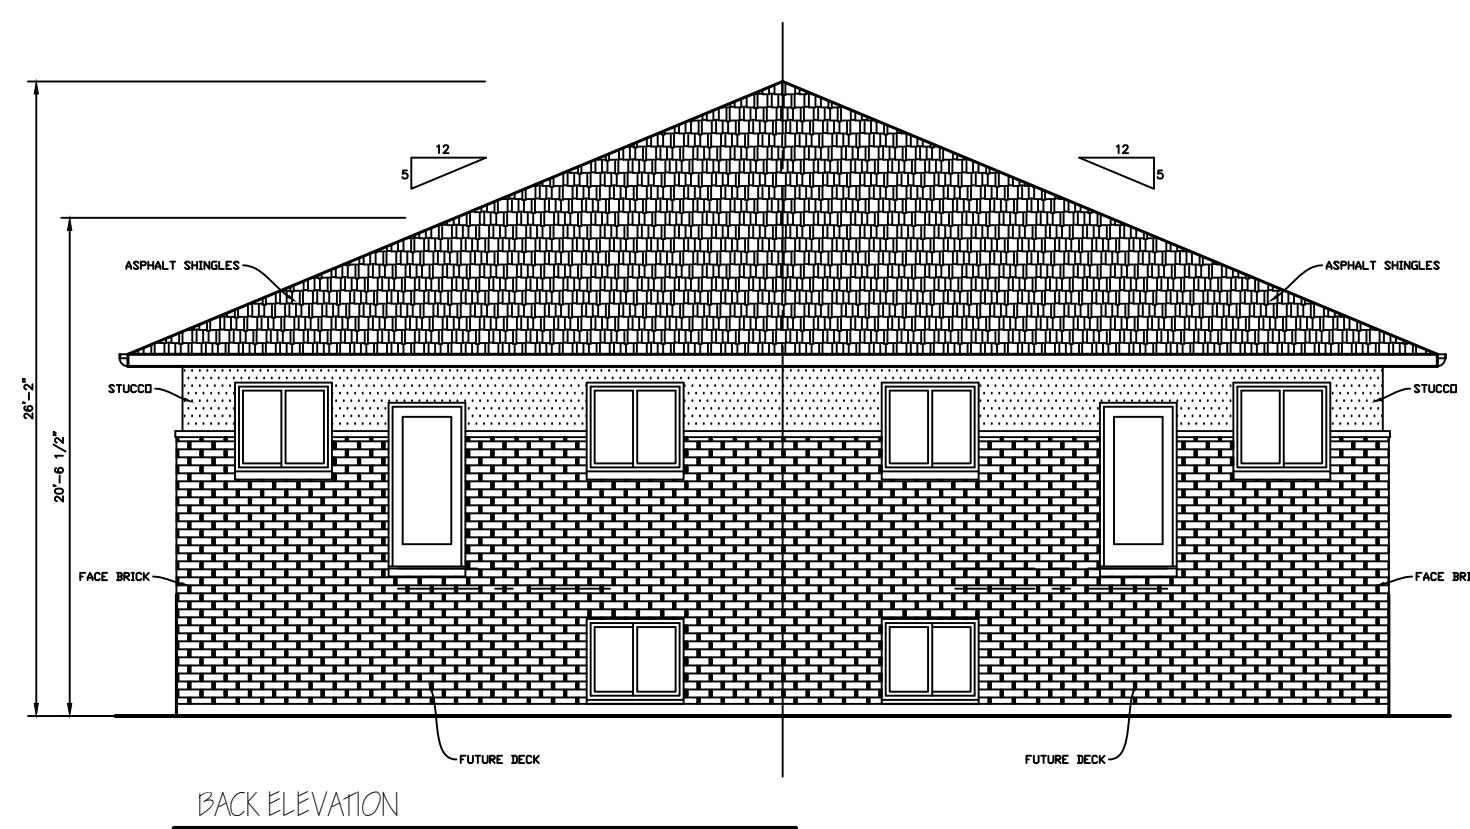

BACK ELEVATION

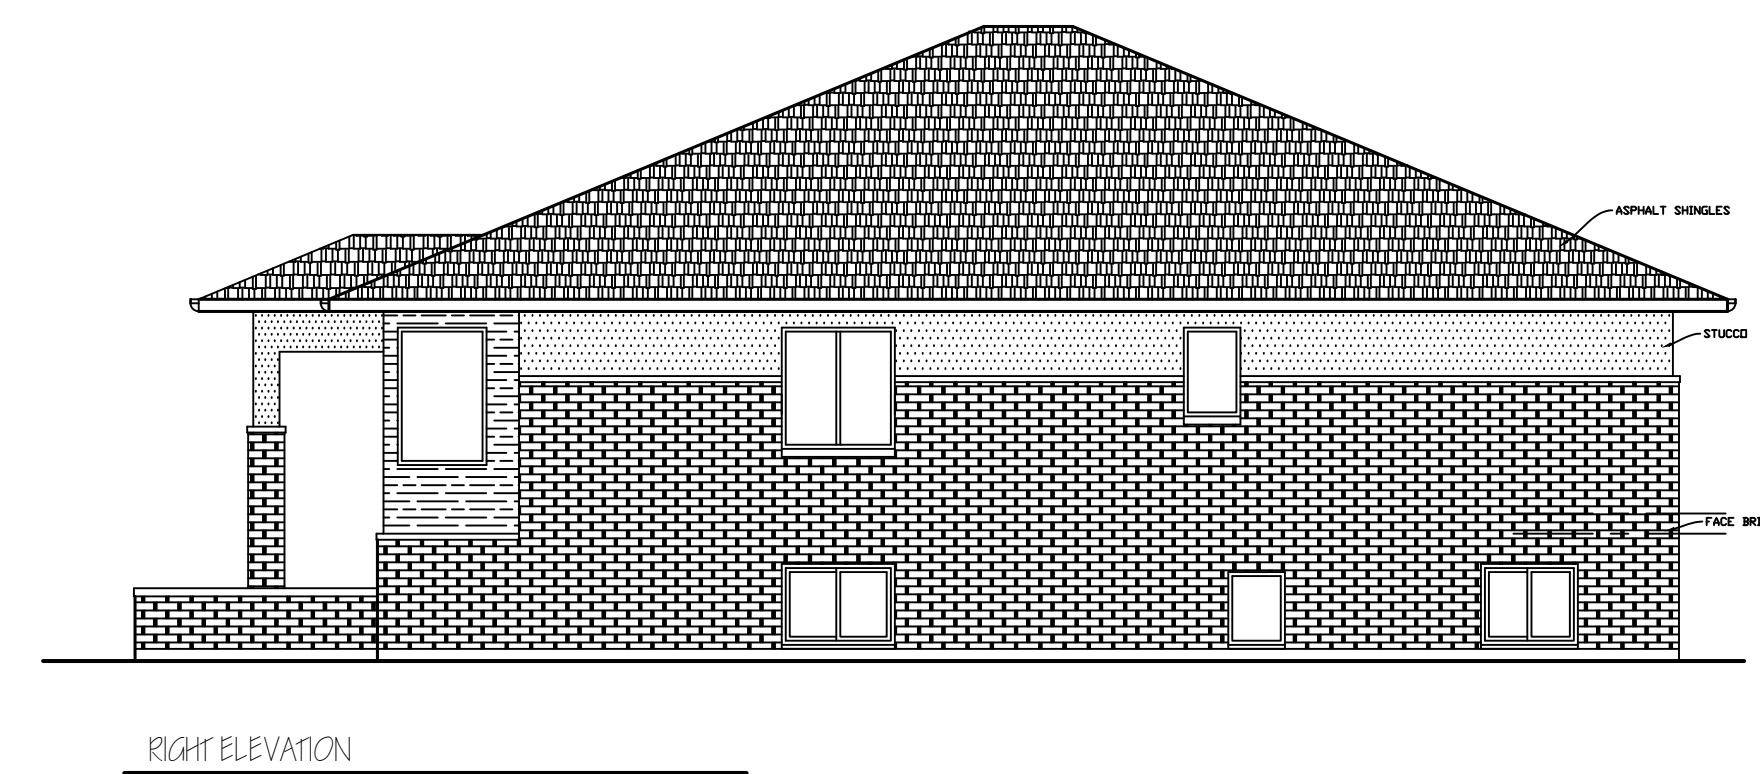

RIGHT ELEVATION