


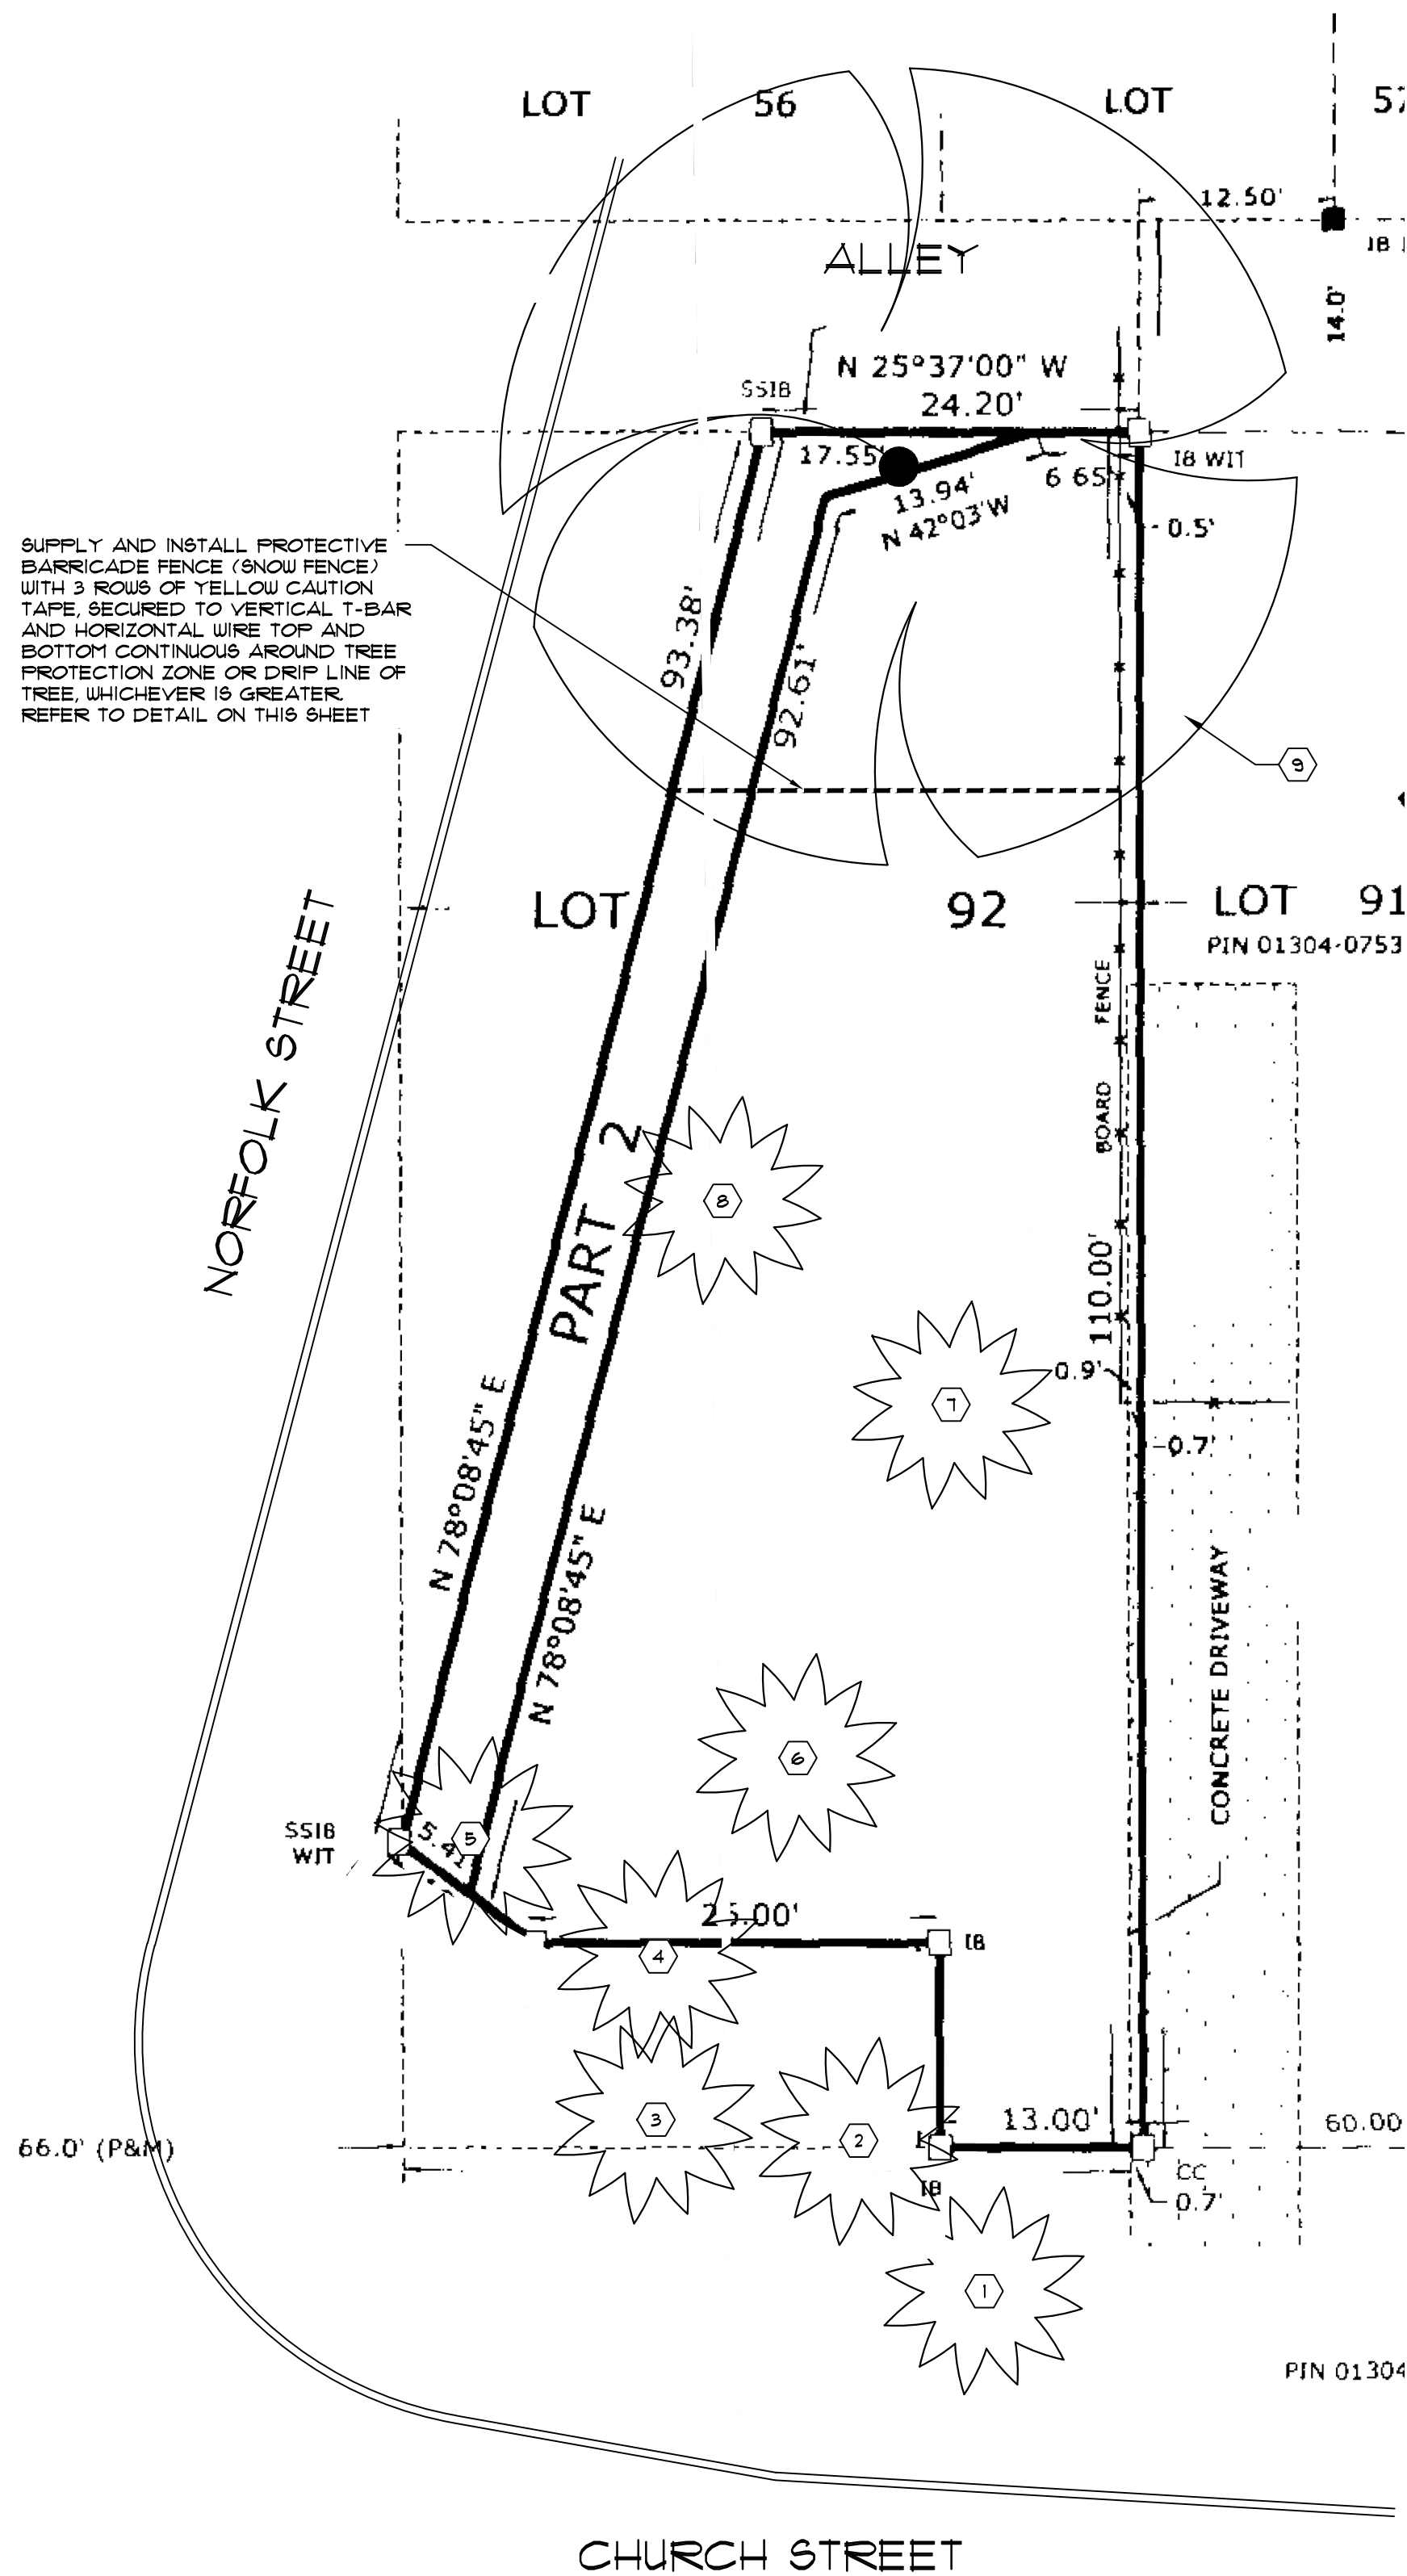


EXISTING TREE SURVEY & PRESERVATION PLAN

ORIGINAL SHEET SIZE: 24" x 36"


SCALE 1" = 10'-0"

0 5' 10' 15' 20' 30'

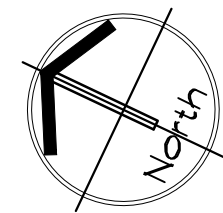

Existing Tree List and Condition							
TREE NO.	BOTANICAL NAME	COMMON NAME	SIZE (cm - dbh)	CONDITION Health	CONDITION Structure	LOCATION	REMARKS
1	Picea pungens glauca	Colorado Blue Spruce	28	Fair	Fair	City	Remove
2	Pinus nigra	Austrian Pine	29	Poor	Poor	City	Remove, Diplodia
3	Pinus nigra	Austrian Pine	33	Fair	Poor	City	Remove, Diplodia
4	Pinus nigra	Austrian Pine	40	Poor	Poor	City	Remove, Diplodia
5	Pinus nigra	Austrian Pine	41	Poor	Fair	Private	Remove, Diplodia
6	Picea abies	Norway Spruce	42	Good	Good	Private	Remove
7	Picea pungens glauca	Colorado Blue Spruce	28	Fair	Good	Private	Remove, Cytospora Canker
8	Picea pungens glauca	Colorado Blue Spruce	32	Fair	Good	Private	Remove, Cytospora Canker
9	Acer saccharinum	Silver Maple	112	Good	Fair	Private	Remain

- Notes**
1. The location of the existing trees was provided by Landmark Engineers Inc.
 2. The species, size and condition of the existing trees was provided by Mr. Bill Roesel, Forester
 3. Care has been taken to obtain all information from reliable sources. All data has been verified insofar as possible. The consultant can neither guarantee nor be responsible for the accuracy of information provided by others.

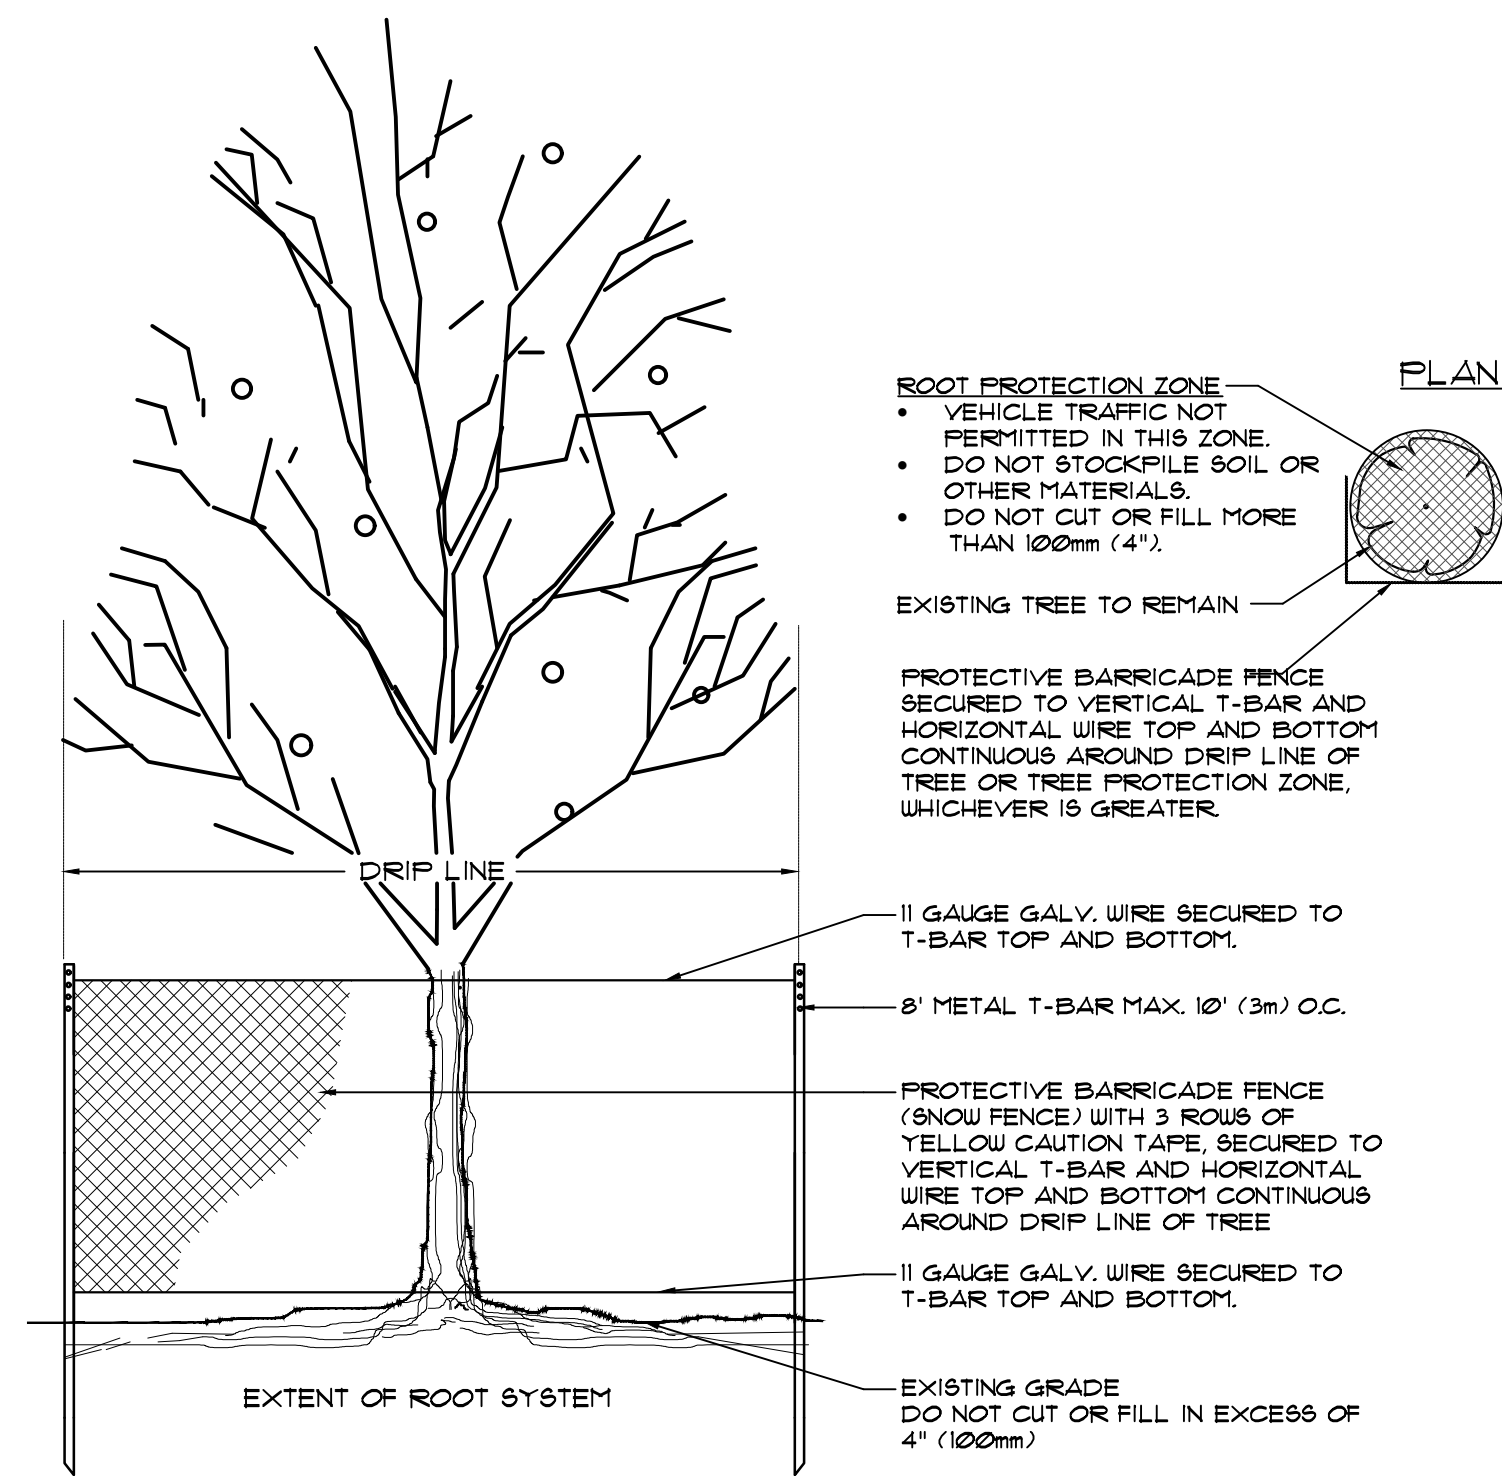

Existing Tree Protection NT3


BP
Bezaire Partners

Landscape Architects
Public Consultation
Project Management

2255 Pelissier Street
Windsor, ON N8X 1N5
cell: 519 791-1651

gbezaire@bezaire.ca

SEAL:

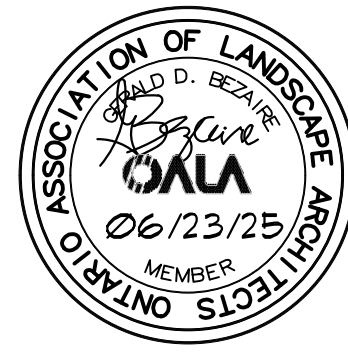

ISSUED:

REVISIONS:

All drawings, specifications and other related documents are the copyright property of the CONSULTANT and shall be returned upon request. Reproduction of drawings and related documents, in whole or in part, is forbidden without the written permission of the CONSULTANT. The contractor shall check and verify all pertinent dimensions and report any discrepancies to the CONSULTANT before proceeding with the work.

PROJECT:

RESIDENTIAL DEVELOPMENT
3220 CHURCH STREET
WINDSOR, ONTARIO

DRAWING TITLE:

EXISTING TREE INVENTORY & PRESERVATION PLAN

SCALE:

As Noted

DRAWN BY:

GDB

CHECKED BY:

FLB

APPROVED BY:

DATE:

JUNE, 2025

DRAWING NO:

LA-1

CAD file: 1750 TIPP