




J. RAUTI CUSTOM HOMES LTD
SUTTON STREET DEVELOPMENT

SUTTON STREET SIGHT LINE
FIGURE 1.0

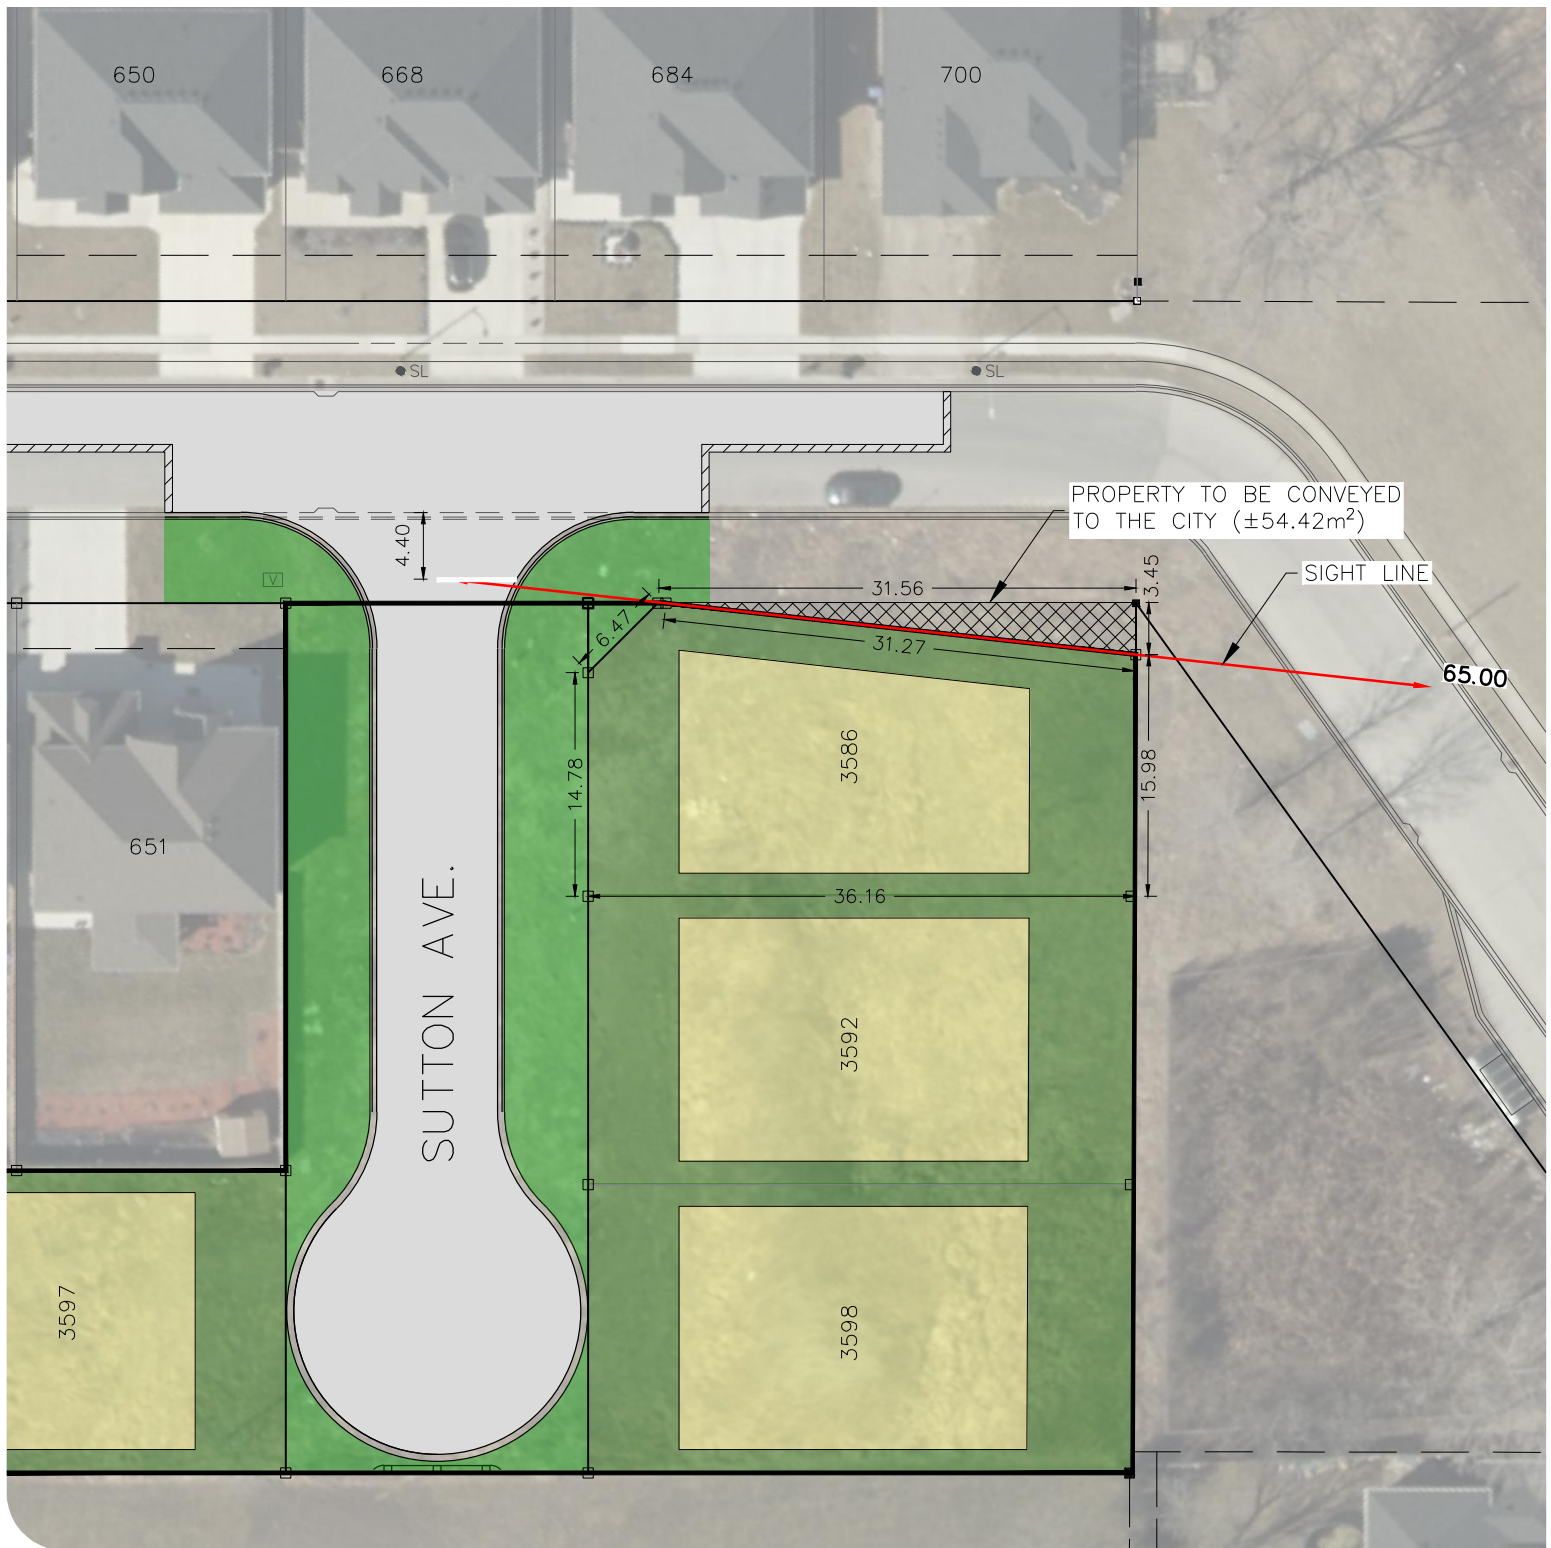

SUBJECT
AREA



PROPERTY
CONVEYED TO
THE CITY



PROPOSED
ROW



PROPOSED SINGLE
DETACHED HOME

NOTES:
THIS DRAWING IS FOR INFORMATION PURPOSES ONLY. ALL DIMENSIONS AND BOUNDARY
INFORMATION TO BE VERIFIED BY AN ONTARIO LAND SURVEYOR PRIOR TO LAND TRANSFER.

COUNTERPOINT
LAND DEVELOPMENT BY

DILLON
CONSULTING

CREATED BY: JW
CHECKED BY: KNE
DESIGNED BY: RR

PROJECT: 25-2385

STATUS: DRAFT

DATE: 03/31/2026

SCALE: 1:500 (8.5x11)

File Location: c:\pw working directory\projects to 2017\dillon_32\pw\d0599270\176613-02-grd-con.dwg