



1 ELEVATION 1
SCALE: NTS

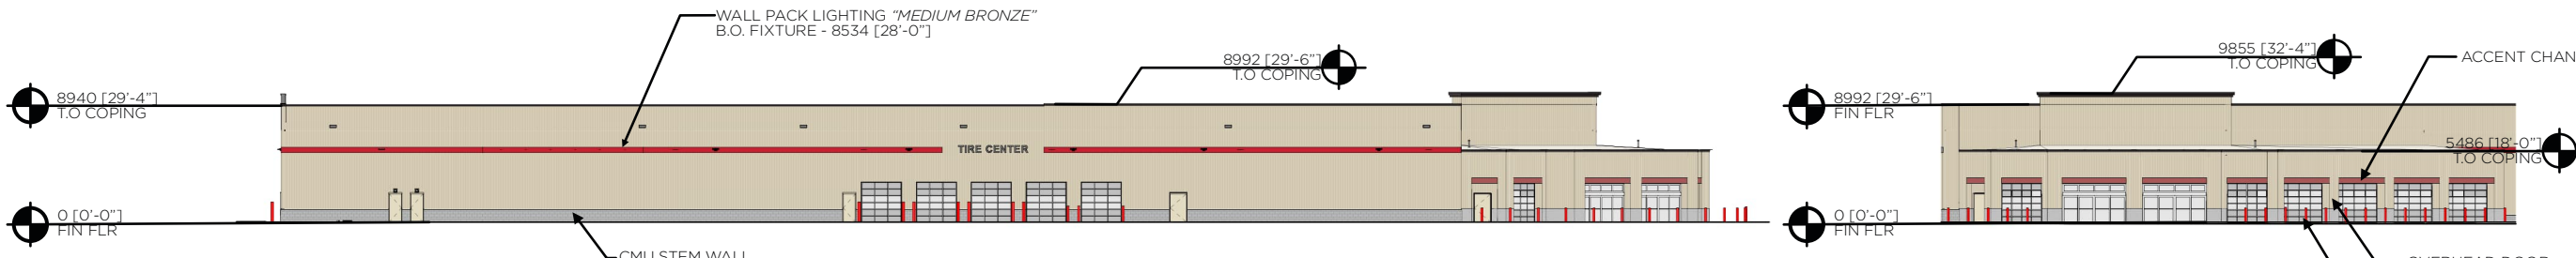


2 ELEVATION 2
SCALE: NTS

3 ELEVATION 3
SCALE: NTS

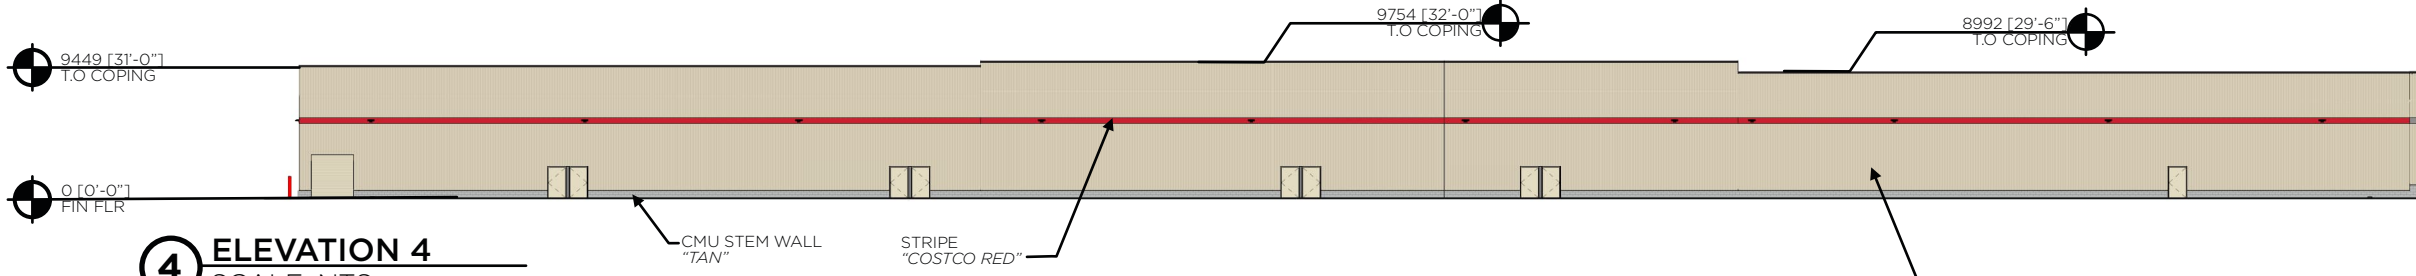

4 ELEVATION 4
SCALE: NTS

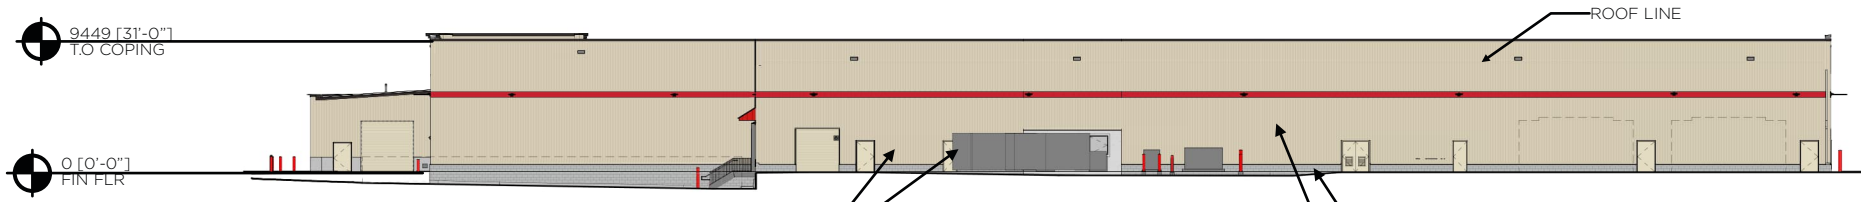

5 ELEVATION 5
SCALE: NTS

GARBAGE COMPACTORS

CMU STEM WALL "TAN"
VERTICAL RIBBED METAL PANEL "BIRCH WHITE"

ACCENT CHANNEL
OVERHEAD DOOR "MEDIUM BRONZE" METAL AND CLEAR GLAZING
CAST IN PLACE CONCRETE "NATURAL"