



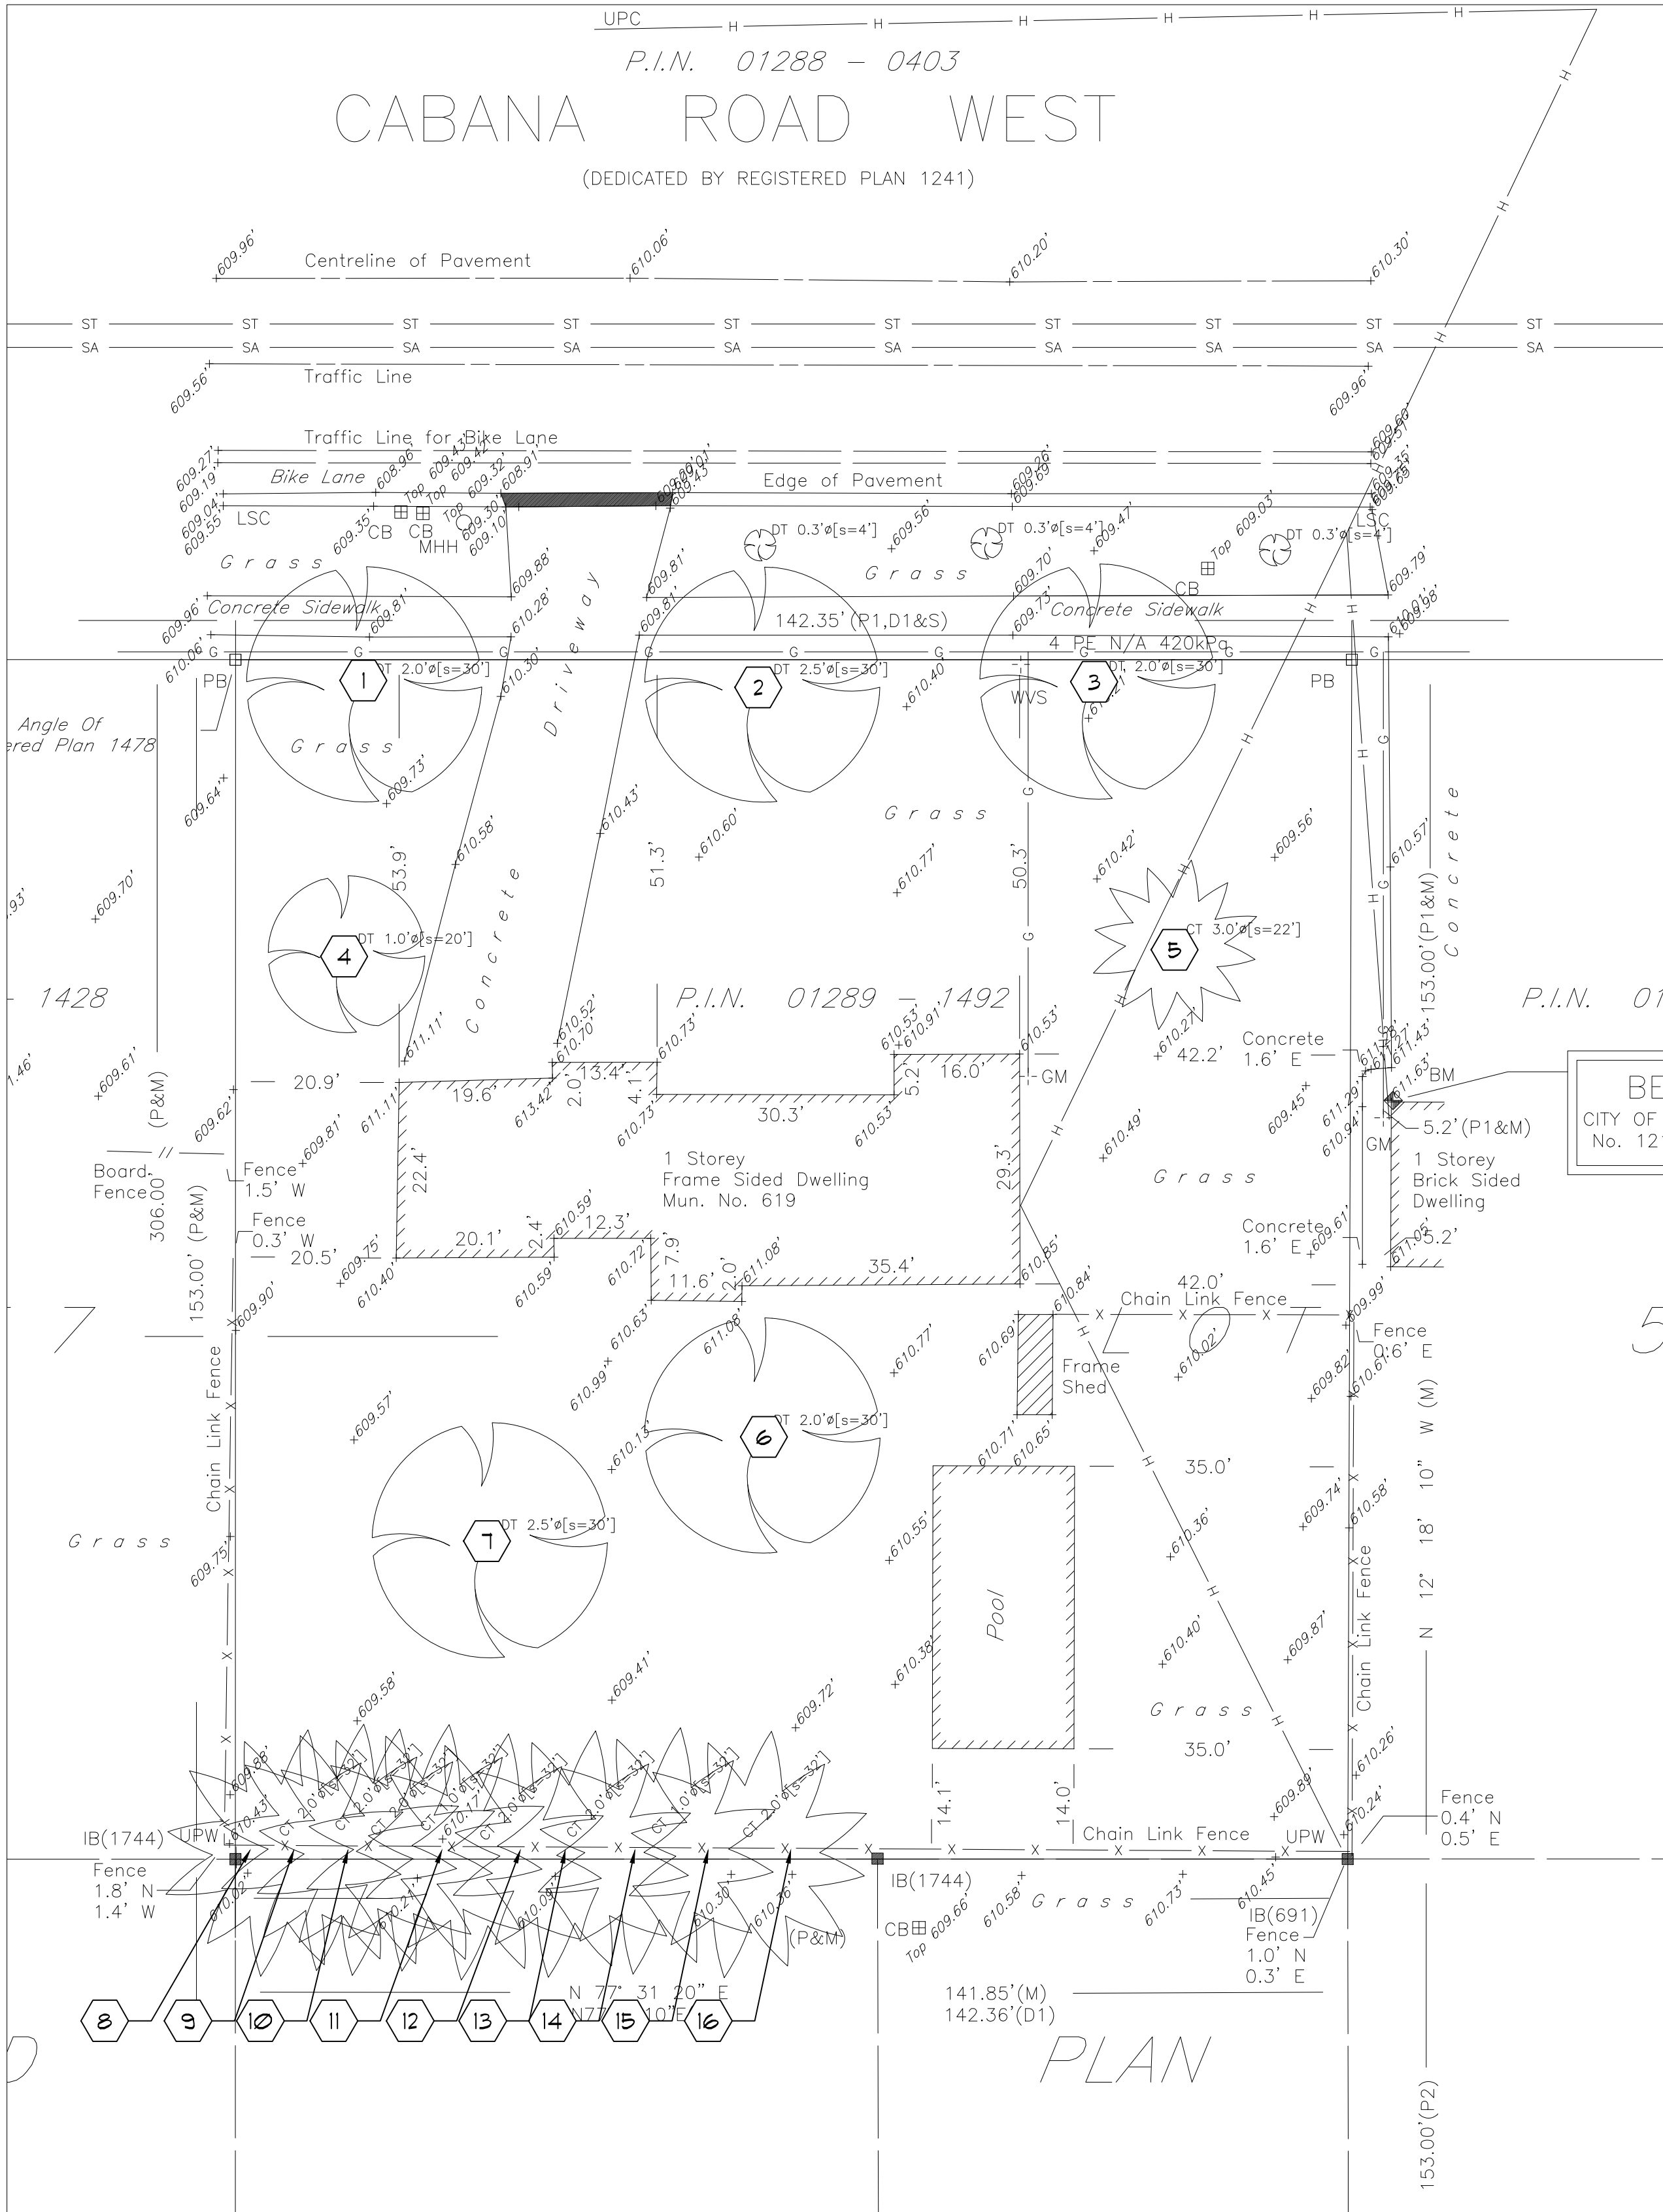

EXISTING TREE SURVEY & PRESERVATION PLAN

ORIGINAL SHEET SIZE: 24" x 36"


SCALE 1" = 16'-0"

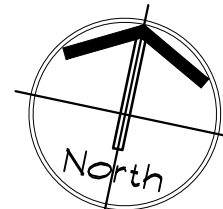

Existing Tree List and Condition					
TREE NO.	BOTANICAL NAME	COMMON NAME	SIZE (cm-dbH)	CONDITION	REMARKS
1	Malus spp	Crabapple	51	Good	Remain
2	Malus spp	Crabapple	55	Good	Remain
3	Malus spp	Crabapple	43	Good	Remain
4	Acer platanoides "Crimson King"	Crimson King Norway Maple	24	Good	Remove, development
5	Picea pungens	Colorado Blue Spruce	64	Fair	Remove, condition, development
6	Malus spp	Crabapple	48	Good	Remove, development
7	Salix babylonica	Weeping Willow	75	Poor	Remove, condition, development
8	Picea abies	Norway Spruce	40	Poor	Remove, condition, development
9	Picea abies	Norway Spruce	32	Good	Remove, development
10	Picea abies	Norway Spruce	40	Poor	Remove, condition, development
11	Picea abies	Norway Spruce	30	Good	Remove, development
12	Picea abies	Norway Spruce	38	Poor	Remove, condition, development
13	Picea abies	Norway Spruce	40	Good	Remove, development
14	Picea abies	Norway Spruce	30	Poor	Remove, condition, development
15	Picea abies	Norway Spruce	38	Good	Remove, development
16	Picea abies	Norway Spruce	19	Good	Remove, development

Notes

- The location of the existing trees was taken from the survey provided by Verhaegen Land Surveyors.
- The species, size and condition of the existing trees was provided by Mr. Bill Roessel, Forester
- Care has been taken to obtain all information from reliable sources. All data has been verified insofar as possible. The consultant can neither guarantee nor be responsible for the accuracy of information provided by others.

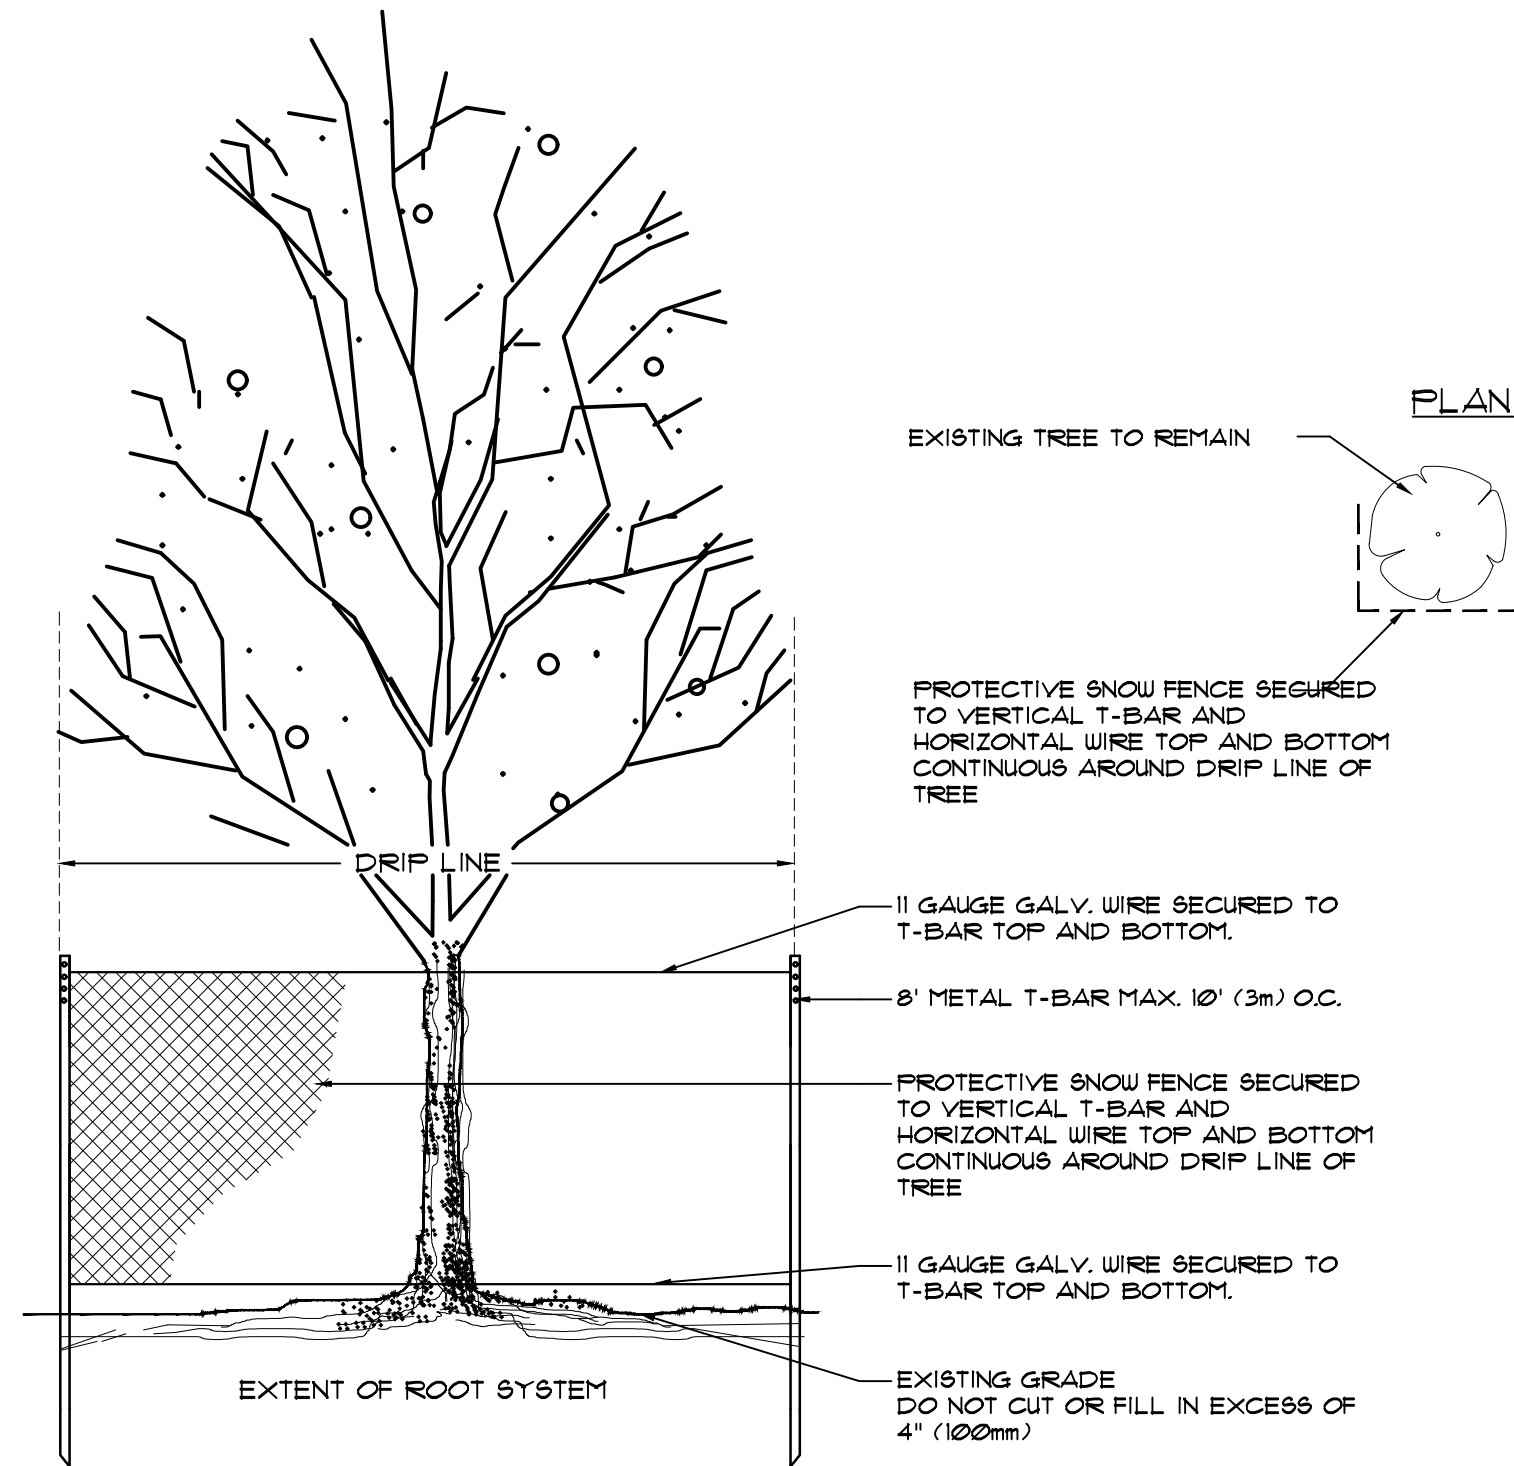

Existing Tree Protection

NTS

BP

Bezaire Partners

Landscape Architects
Public Consultation
Project Management

2255 Pelissier Street
Windsor, ON N8X 1N5
cell: 519 791-1651

gbezaire@bezaire.ca

SEAL:



ISSUED:

REVISIONS:

All drawings, specifications and other related documents are the copyright property of the CONSULTANT and shall be returned upon request. Reproduction of drawings and related documents, in whole or in part, is forbidden without the written permission of the CONSULTANT. The contractor shall check and verify all pertinent dimensions and report any discrepancies to the CONSULTANT before proceeding with the work.

PROJECT:

PROPOSED
COMMERCIAL
DEVELOPMENT
1818 HURON CHURCH RD.
WINDSOR, ONTARIO

DRAWING TITLE:

EXISTING
TREE
SURVEY

SCALE:

As Noted

DRAWN BY:

GDB

CHECKED BY:

FLB

APPROVED BY:

DATE:

JUNE 2024

DRAWING NO:

LA-1

CAD file: 1691 TIPP