


SCHEDULE A - FINAL FLOOR PLANS AND CUSTOMER SERVICE COUNTERS LAYOUT DATED FEBRUARY 2015

GROUND FLOOR PLAN



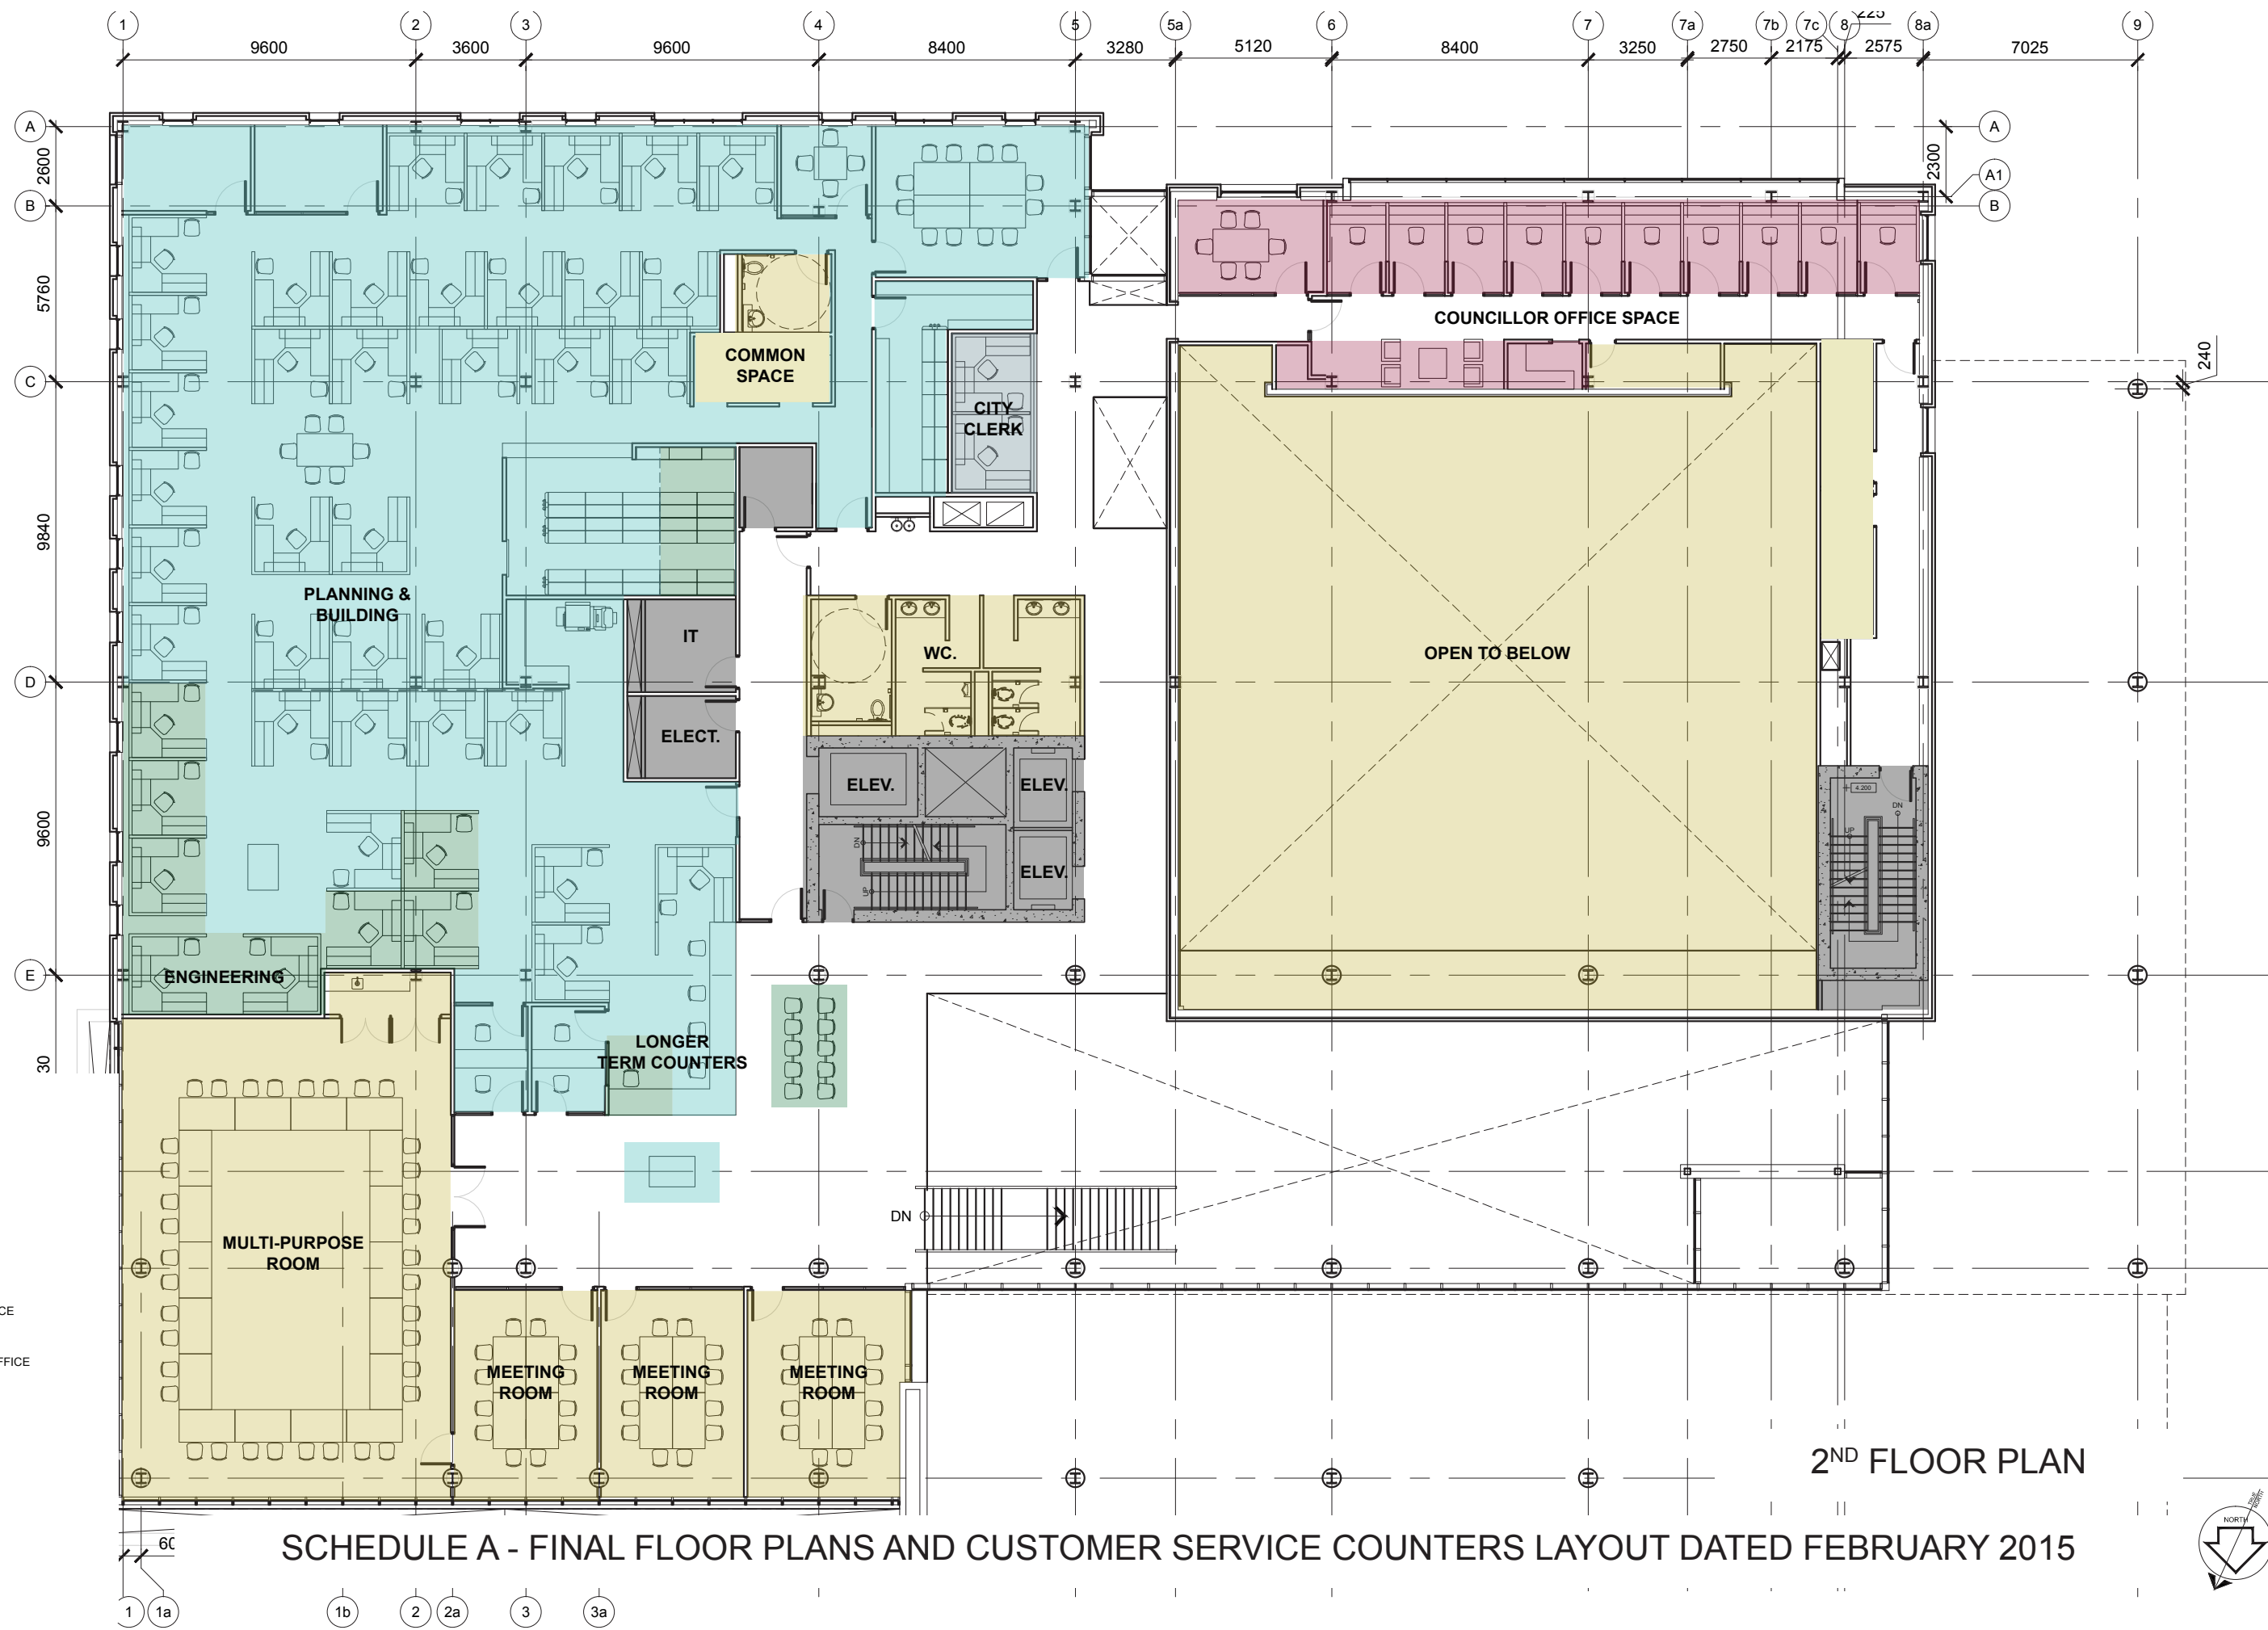


- LEGEND**
- FUTURE GROWTH
  - COMMON SPACES
  - CLERKS
  - SERVICE SPACE
  - COUNCILLOR OFFICE SPACE
  - CHIEF ADMINISTRATIVE OFFICE
  - FINANCE
  - ENGINEERING
  - BUILDING & PLANNING
  - MAYOR'S OFFICE

2<sup>ND</sup> FLOOR PLAN

SCHEDULE A - FINAL FLOOR PLANS AND CUSTOMER SERVICE COUNTERS LAYOUT DATED FEBRUARY 2015



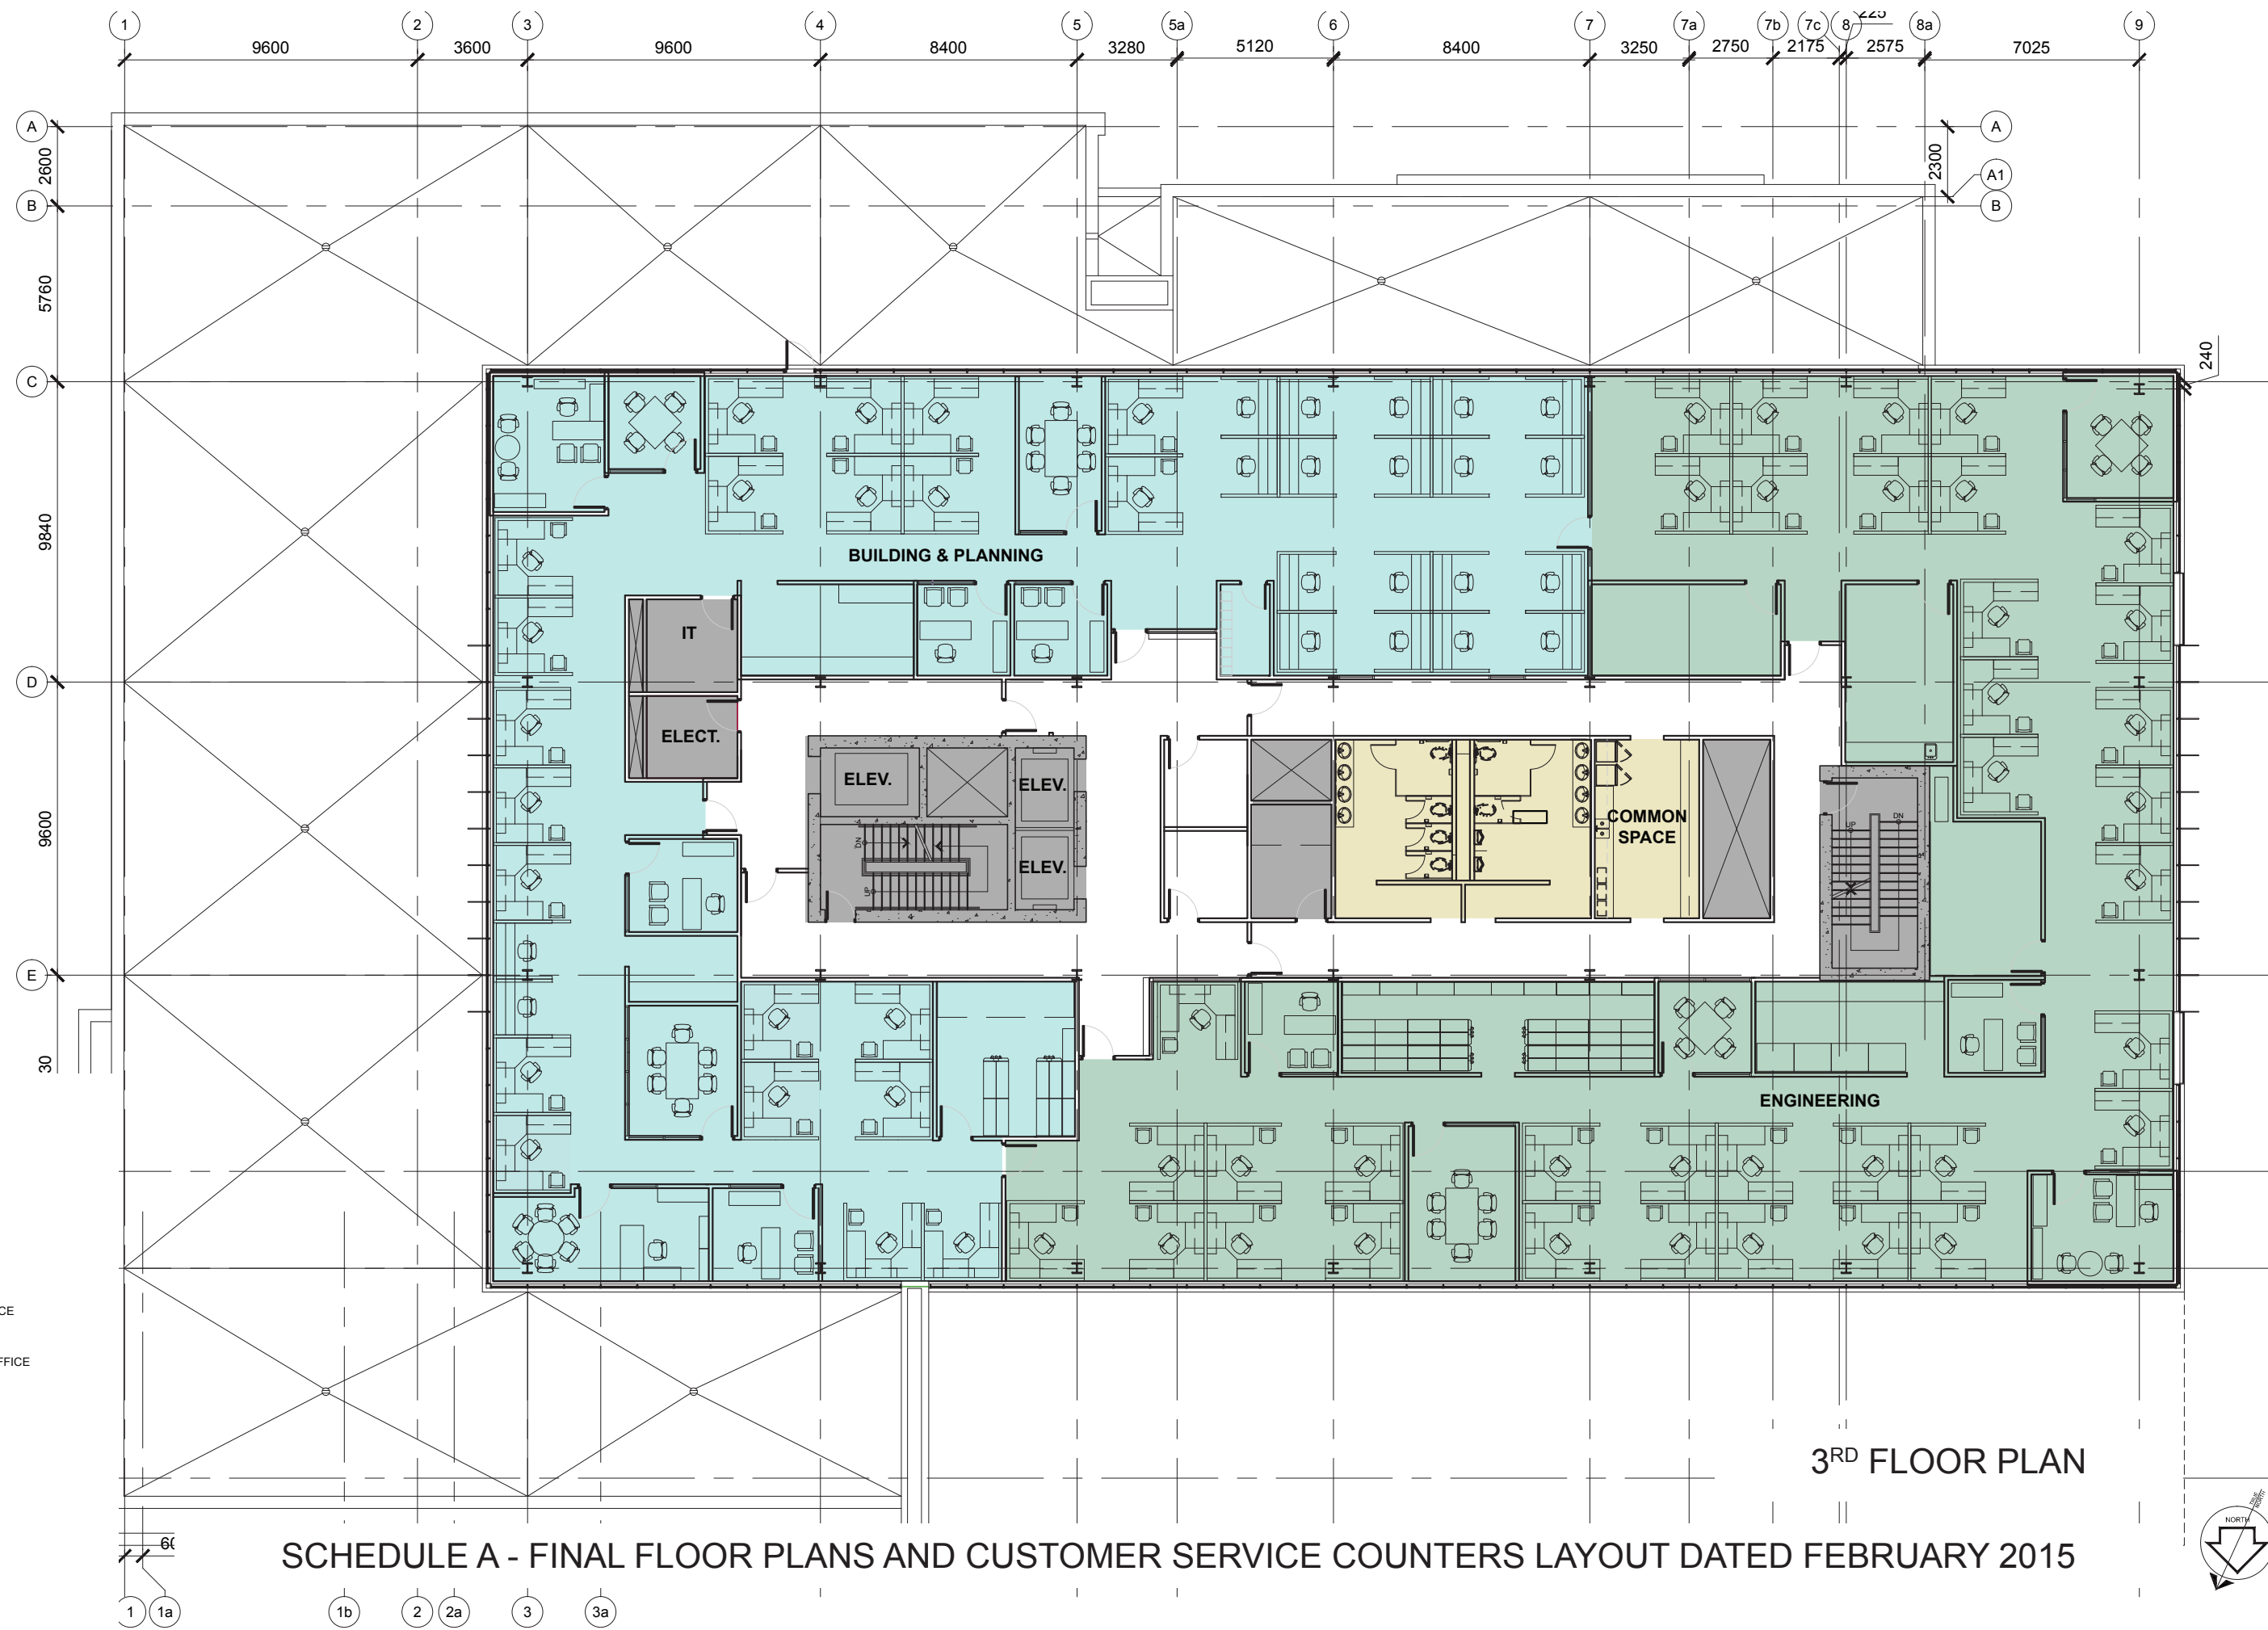


- LEGEND**
- FUTURE GROWTH
  - COMMON SPACES
  - CLERKS
  - SERVICE SPACE
  - COUNCILLOR OFFICE SPACE
  - CHIEF ADMINISTRATIVE OFFICE
  - FINANCE
  - ENGINEERING
  - BUILDING & PLANNING
  - MAYOR'S OFFICE

**3<sup>RD</sup> FLOOR PLAN**

**SCHEDULE A - FINAL FLOOR PLANS AND CUSTOMER SERVICE COUNTERS LAYOUT DATED FEBRUARY 2015**



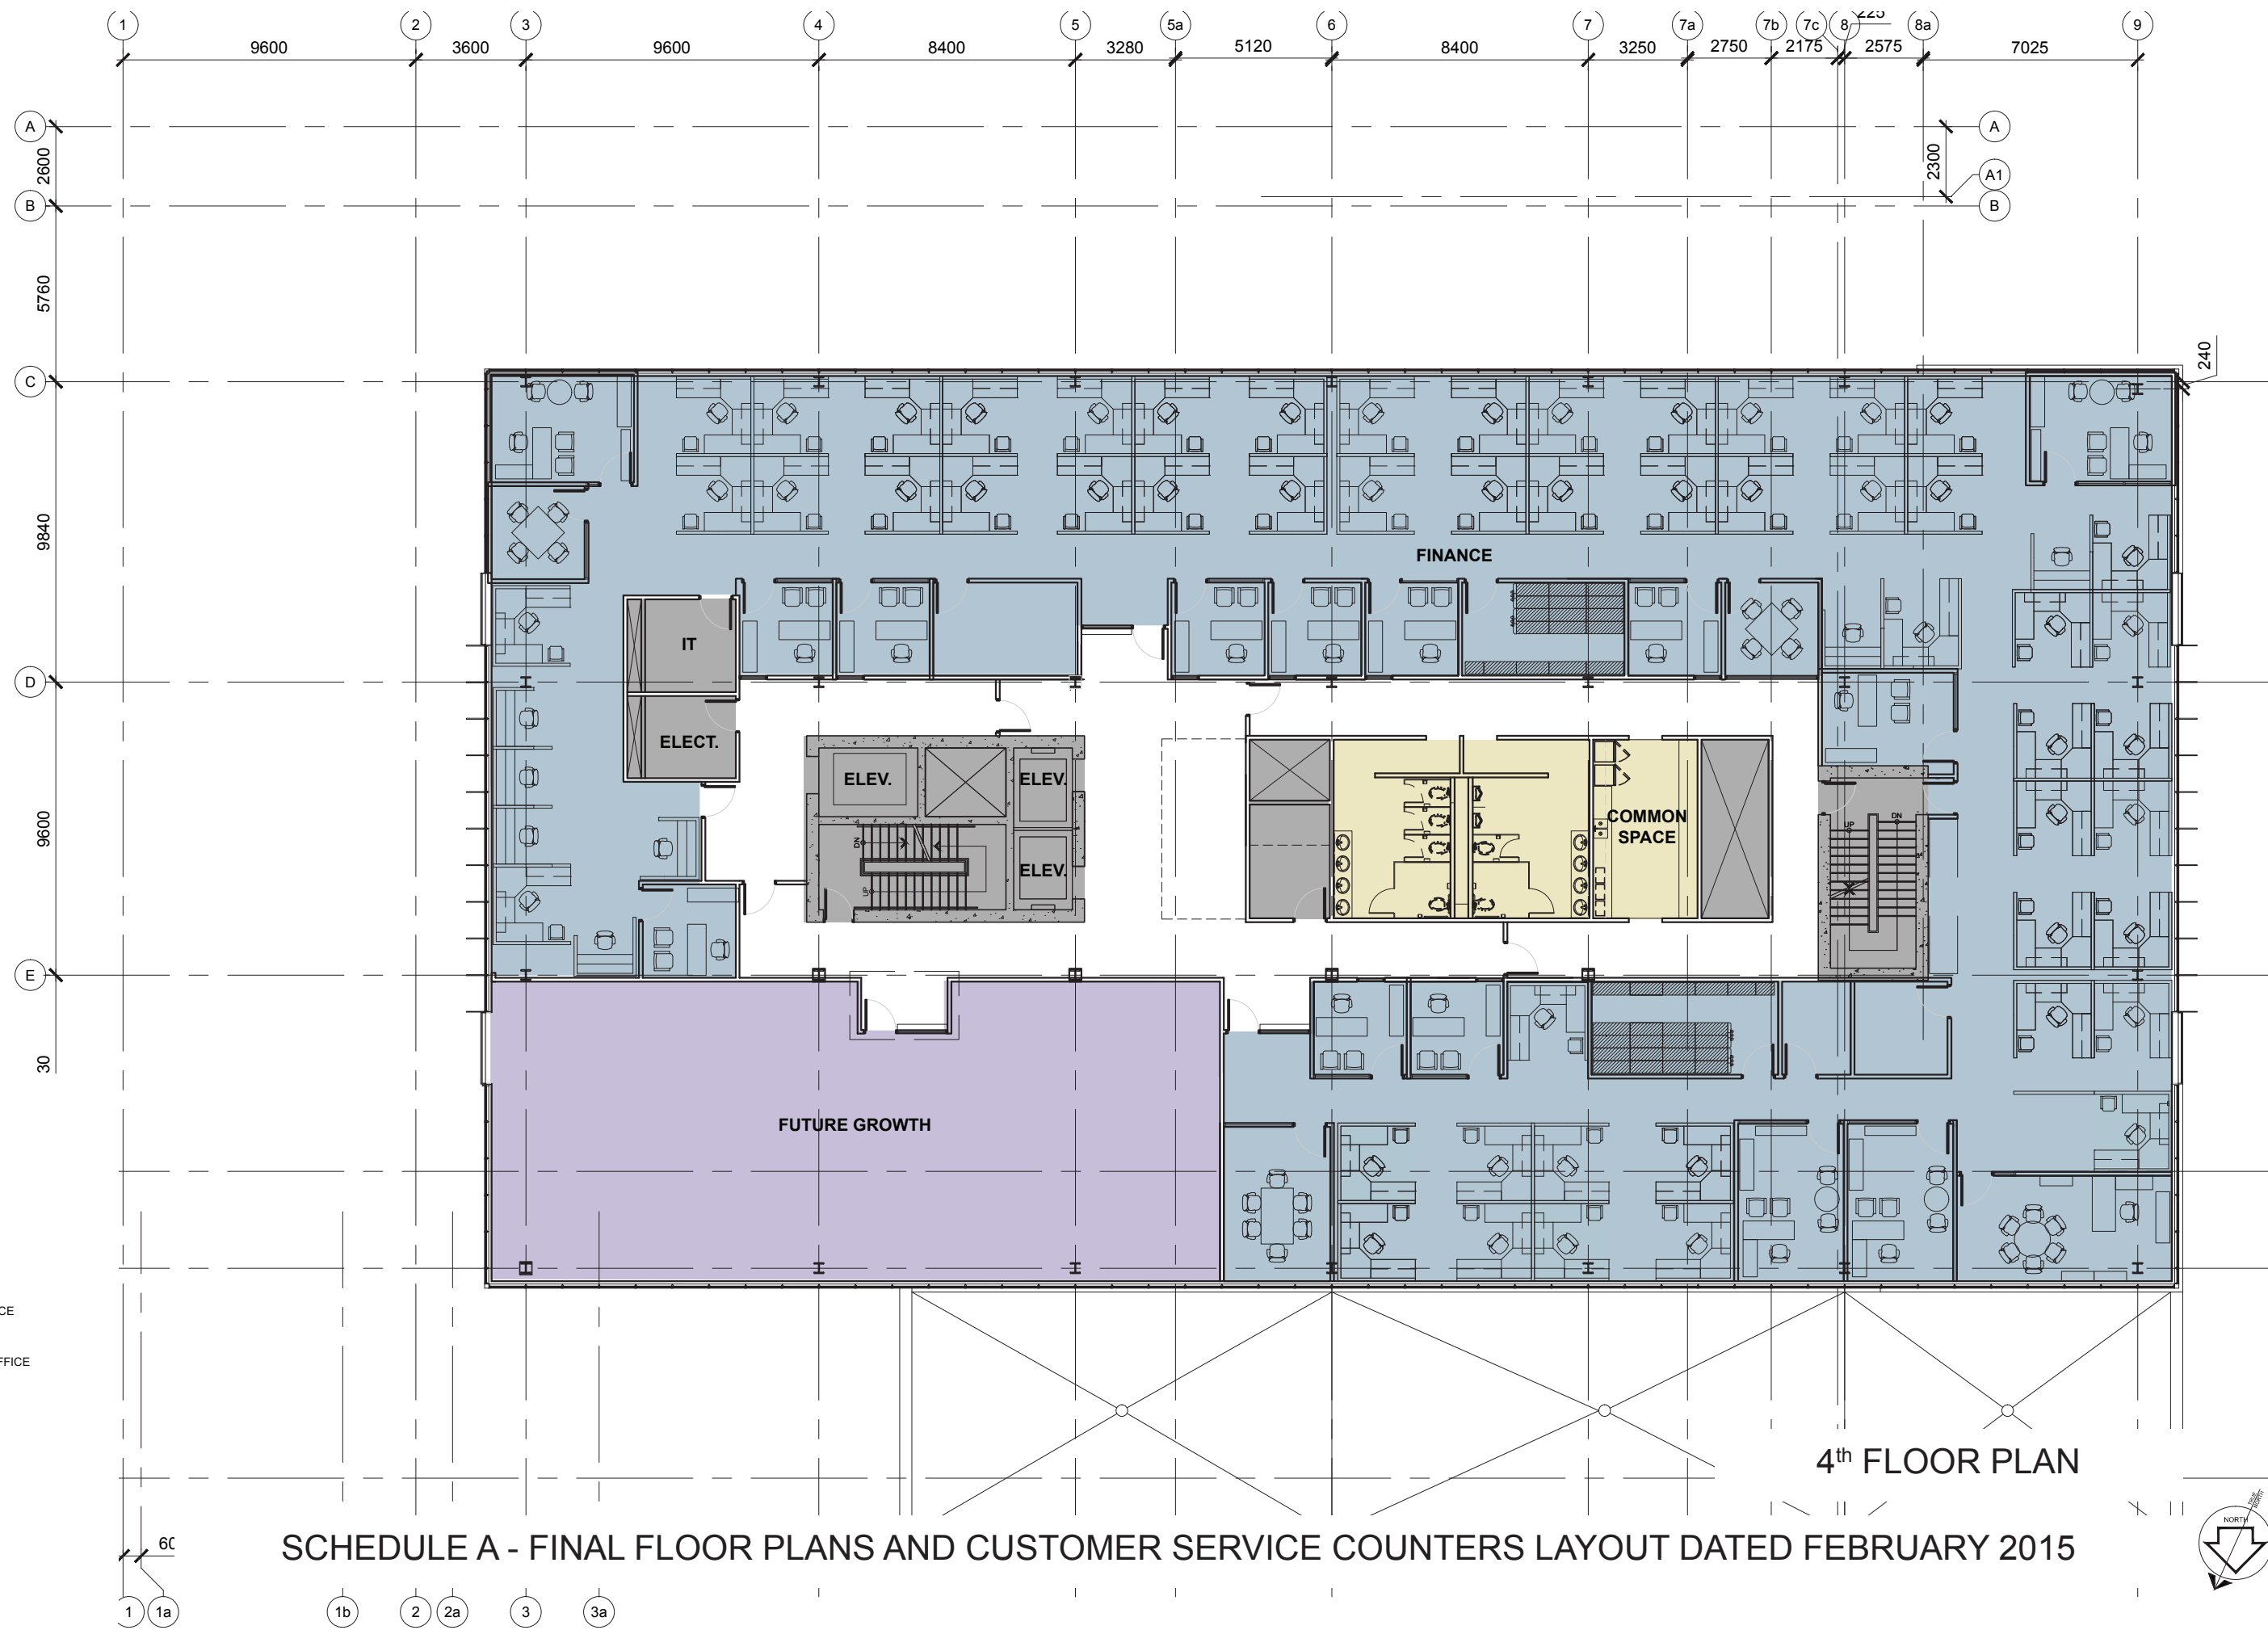


SCHEDULE A - FINAL FLOOR PLANS AND CUSTOMER SERVICE COUNTERS LAYOUT DATED FEBRUARY 2015

4<sup>th</sup> FLOOR PLAN

- LEGEND**
- FUTURE GROWTH
  - COMMON SPACES
  - CLERKS
  - SERVICE SPACE
  - COUNCILLOR OFFICE SPACE
  - CHIEF ADMINISTRATIVE OFFICE
  - FINANCE
  - ENGINEERING
  - BUILDING & PLANNING
  - MAYOR'S OFFICE




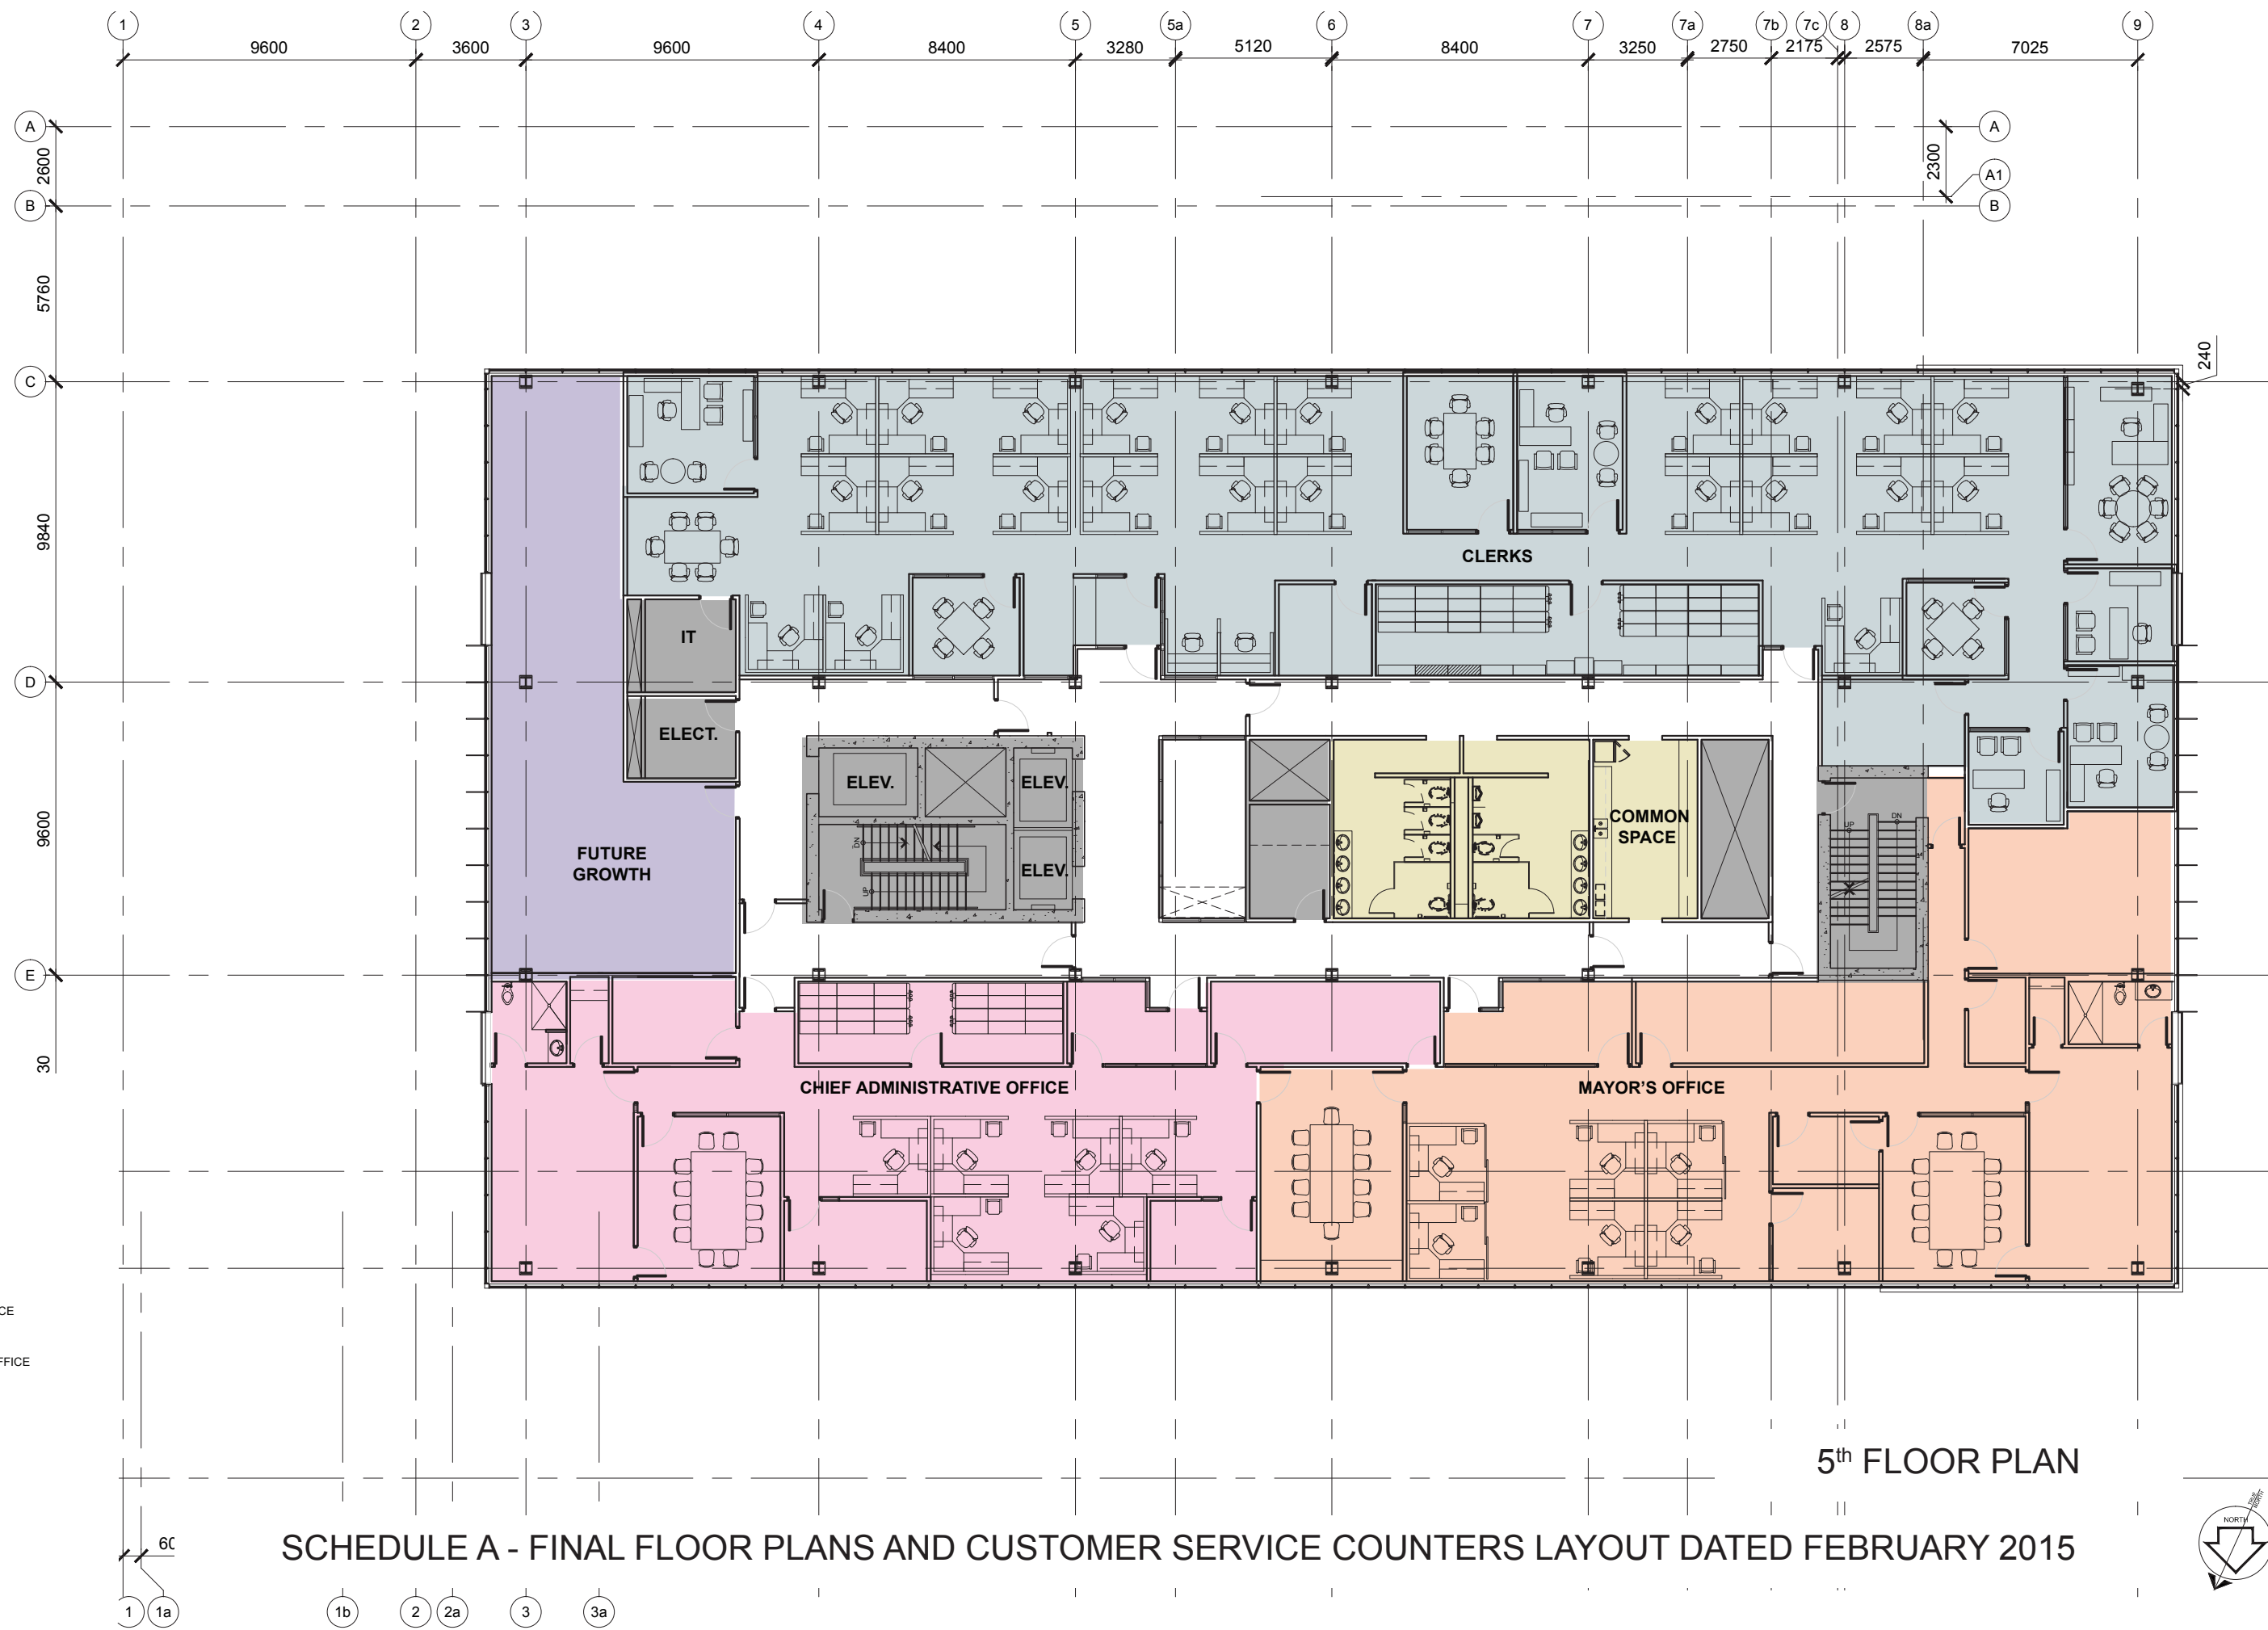


- LEGEND**
- FUTURE GROWTH
  - COMMON SPACES
  - CLERKS
  - SERVICE SPACE
  - COUNCILLOR OFFICE SPACE
  - CHIEF ADMINISTRATIVE OFFICE
  - FINANCE
  - ENGINEERING
  - BUILDING & PLANNING
  - MAYOR'S OFFICE

**5<sup>th</sup> FLOOR PLAN**

**SCHEDULE A - FINAL FLOOR PLANS AND CUSTOMER SERVICE COUNTERS LAYOUT DATED FEBRUARY 2015**

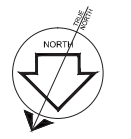

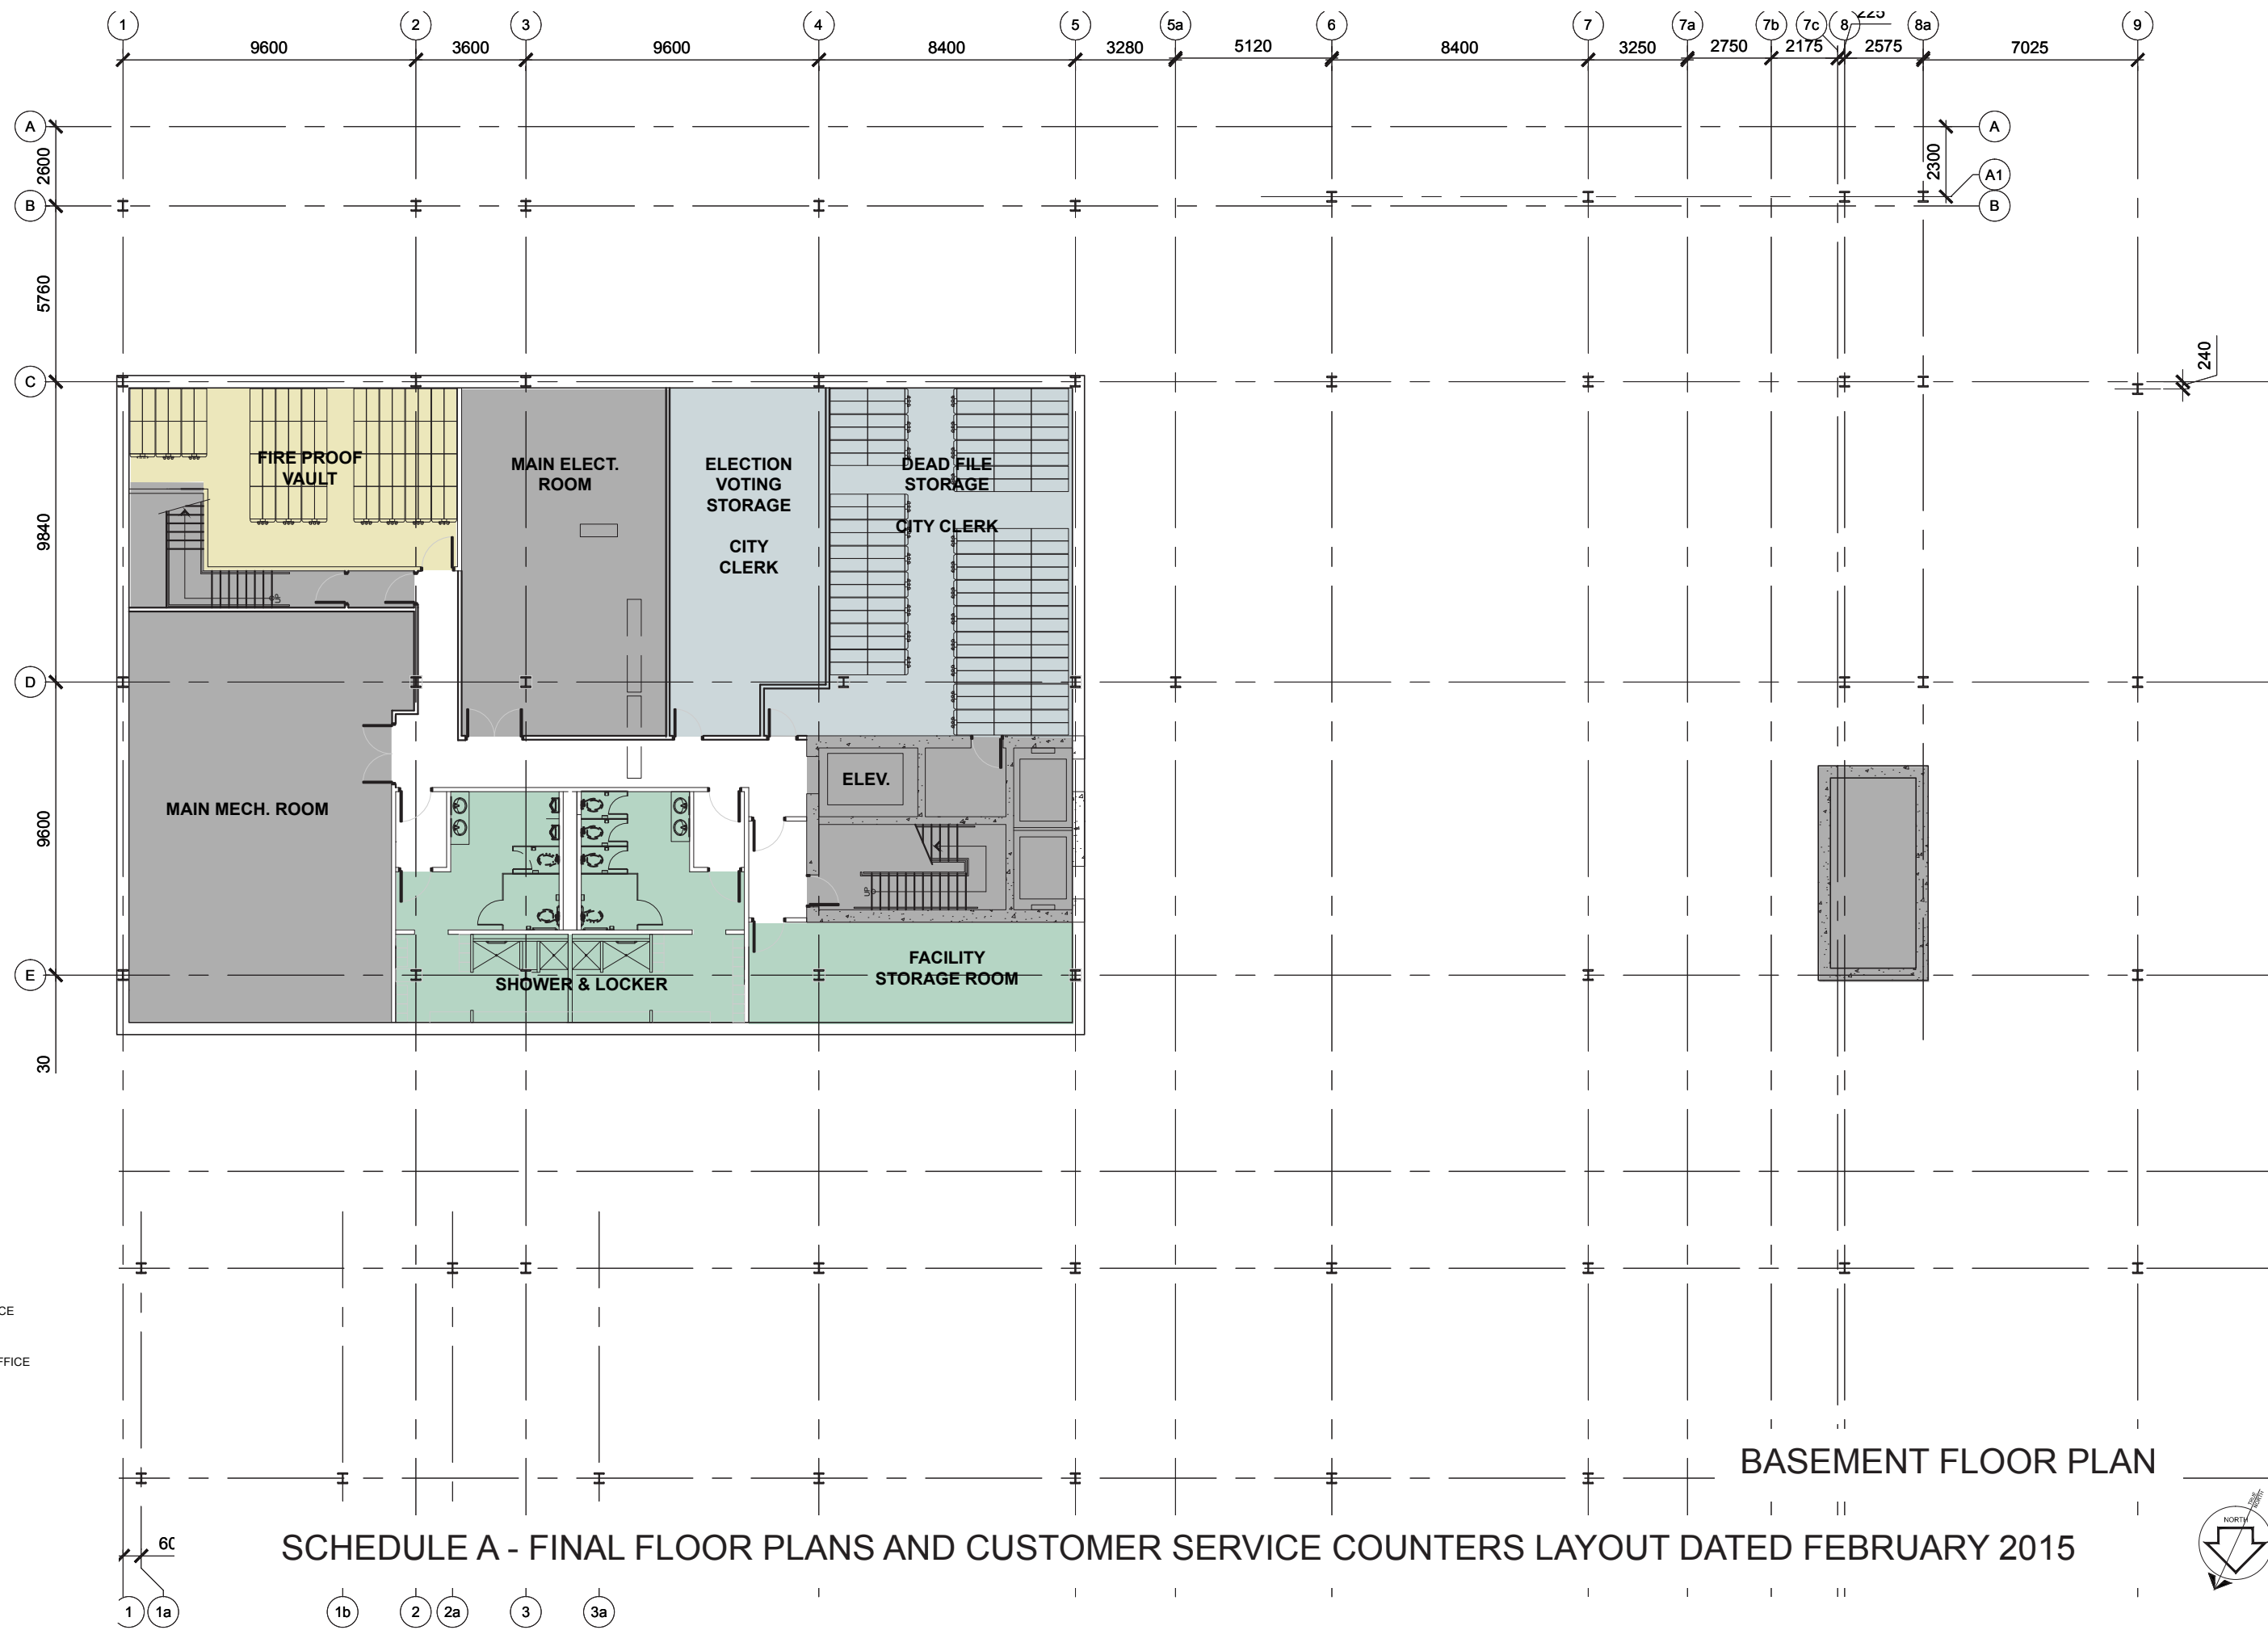


- LEGEND**
- FUTURE GROWTH
  - COMMON SPACES
  - CLERKS
  - SERVICE SPACE
  - COUNCILLOR OFFICE SPACE
  - CHIEF ADMINISTRATIVE OFFICE
  - FINANCE
  - ENGINEERING
  - BUILDING & PLANNING
  - MAYOR'S OFFICE


**BASEMENT FLOOR PLAN**

**SCHEDULE A - FINAL FLOOR PLANS AND CUSTOMER SERVICE COUNTERS LAYOUT DATED FEBRUARY 2015**



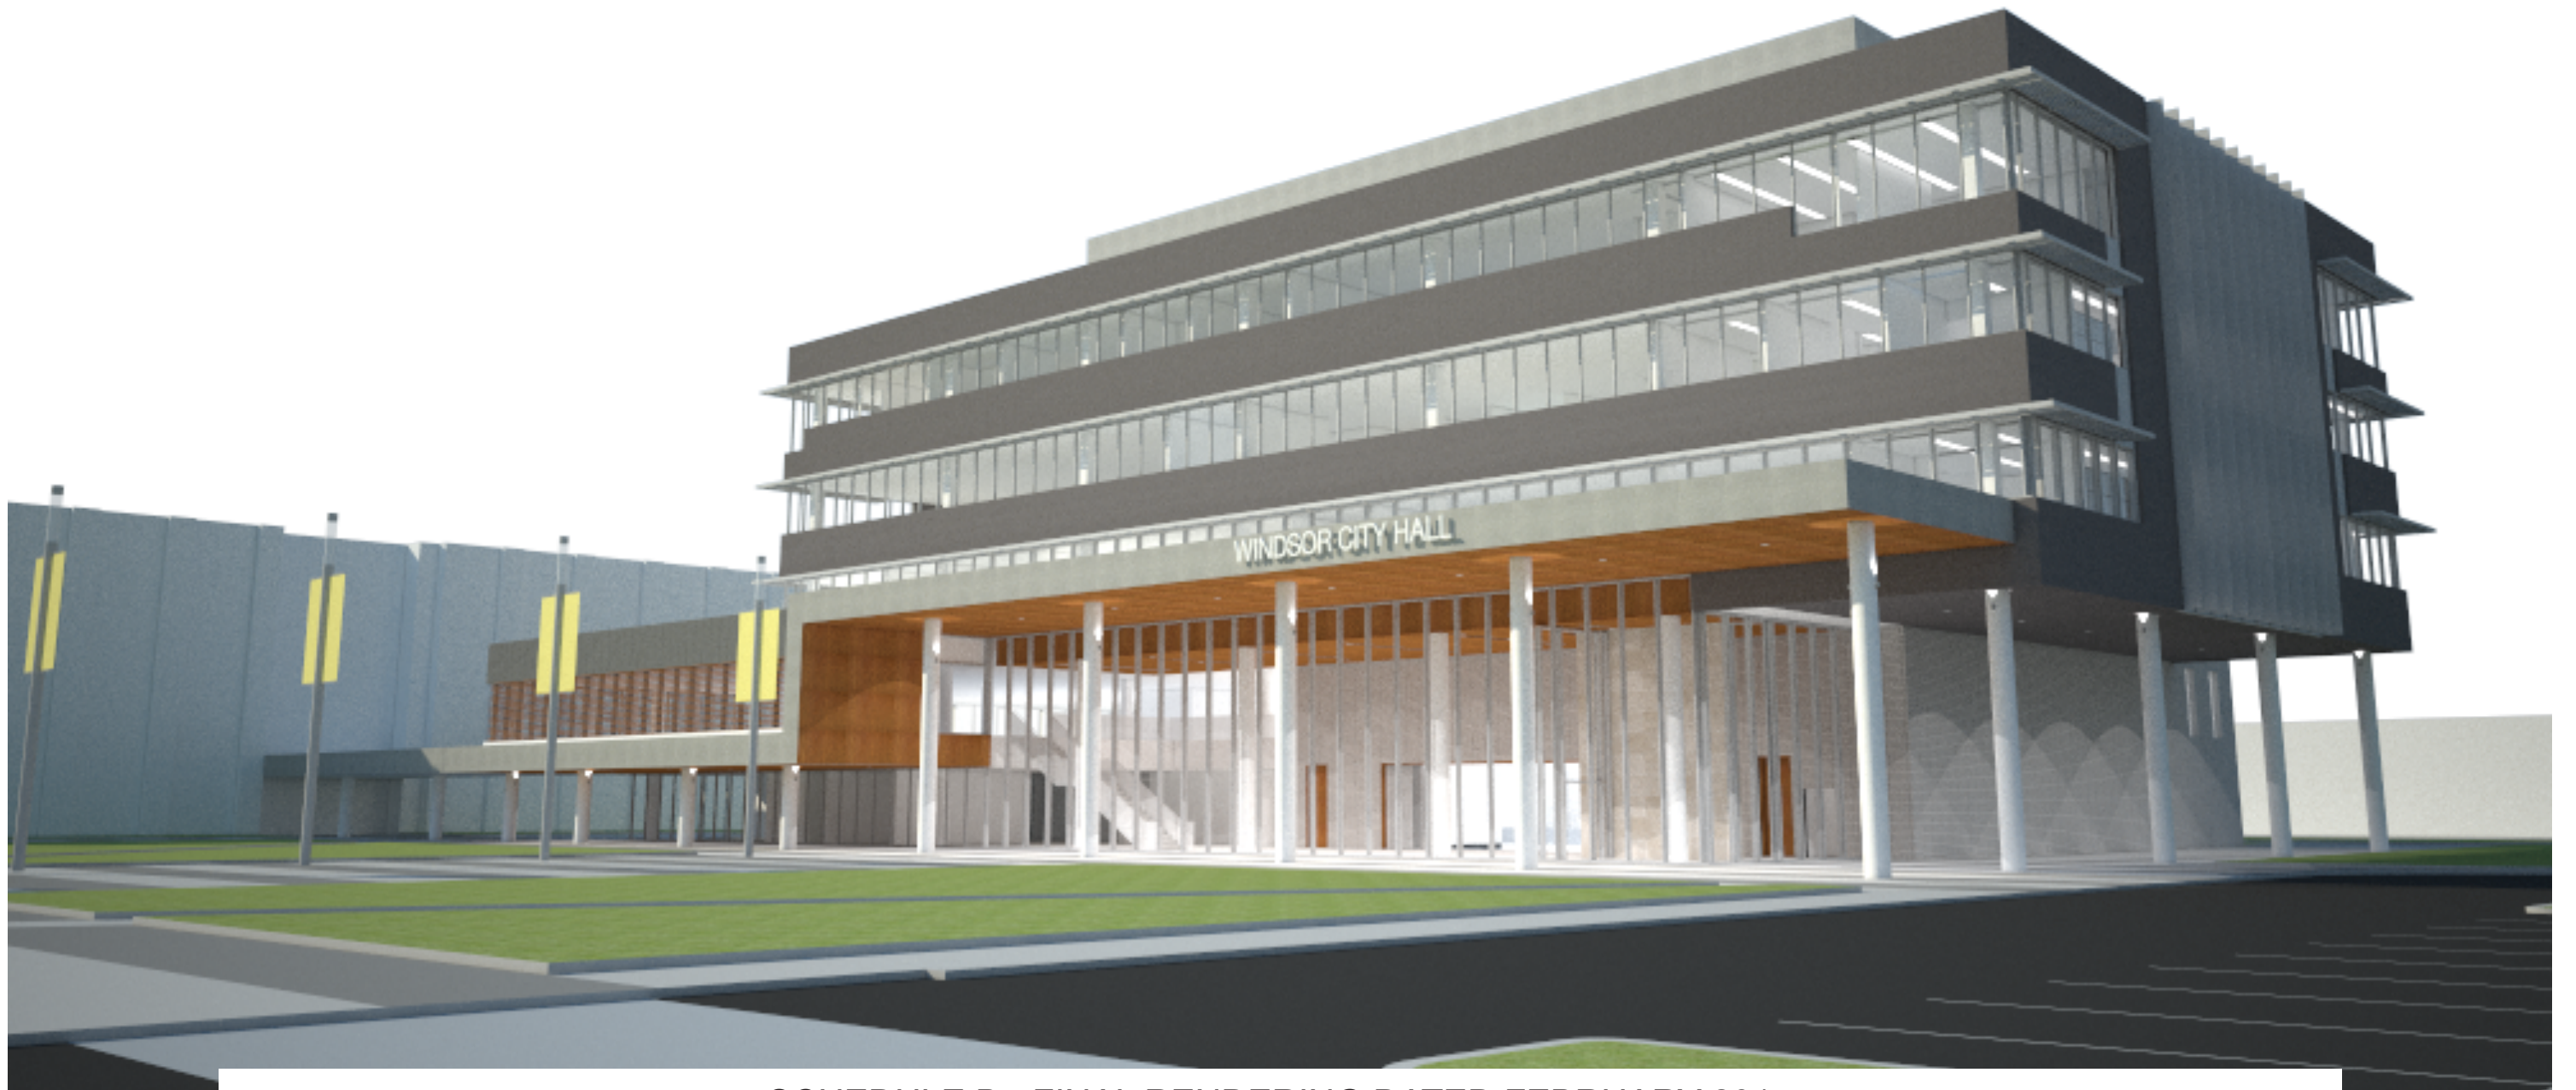

SCHEDULE B - FINAL RENDERING DATED FEBRUARY 2015

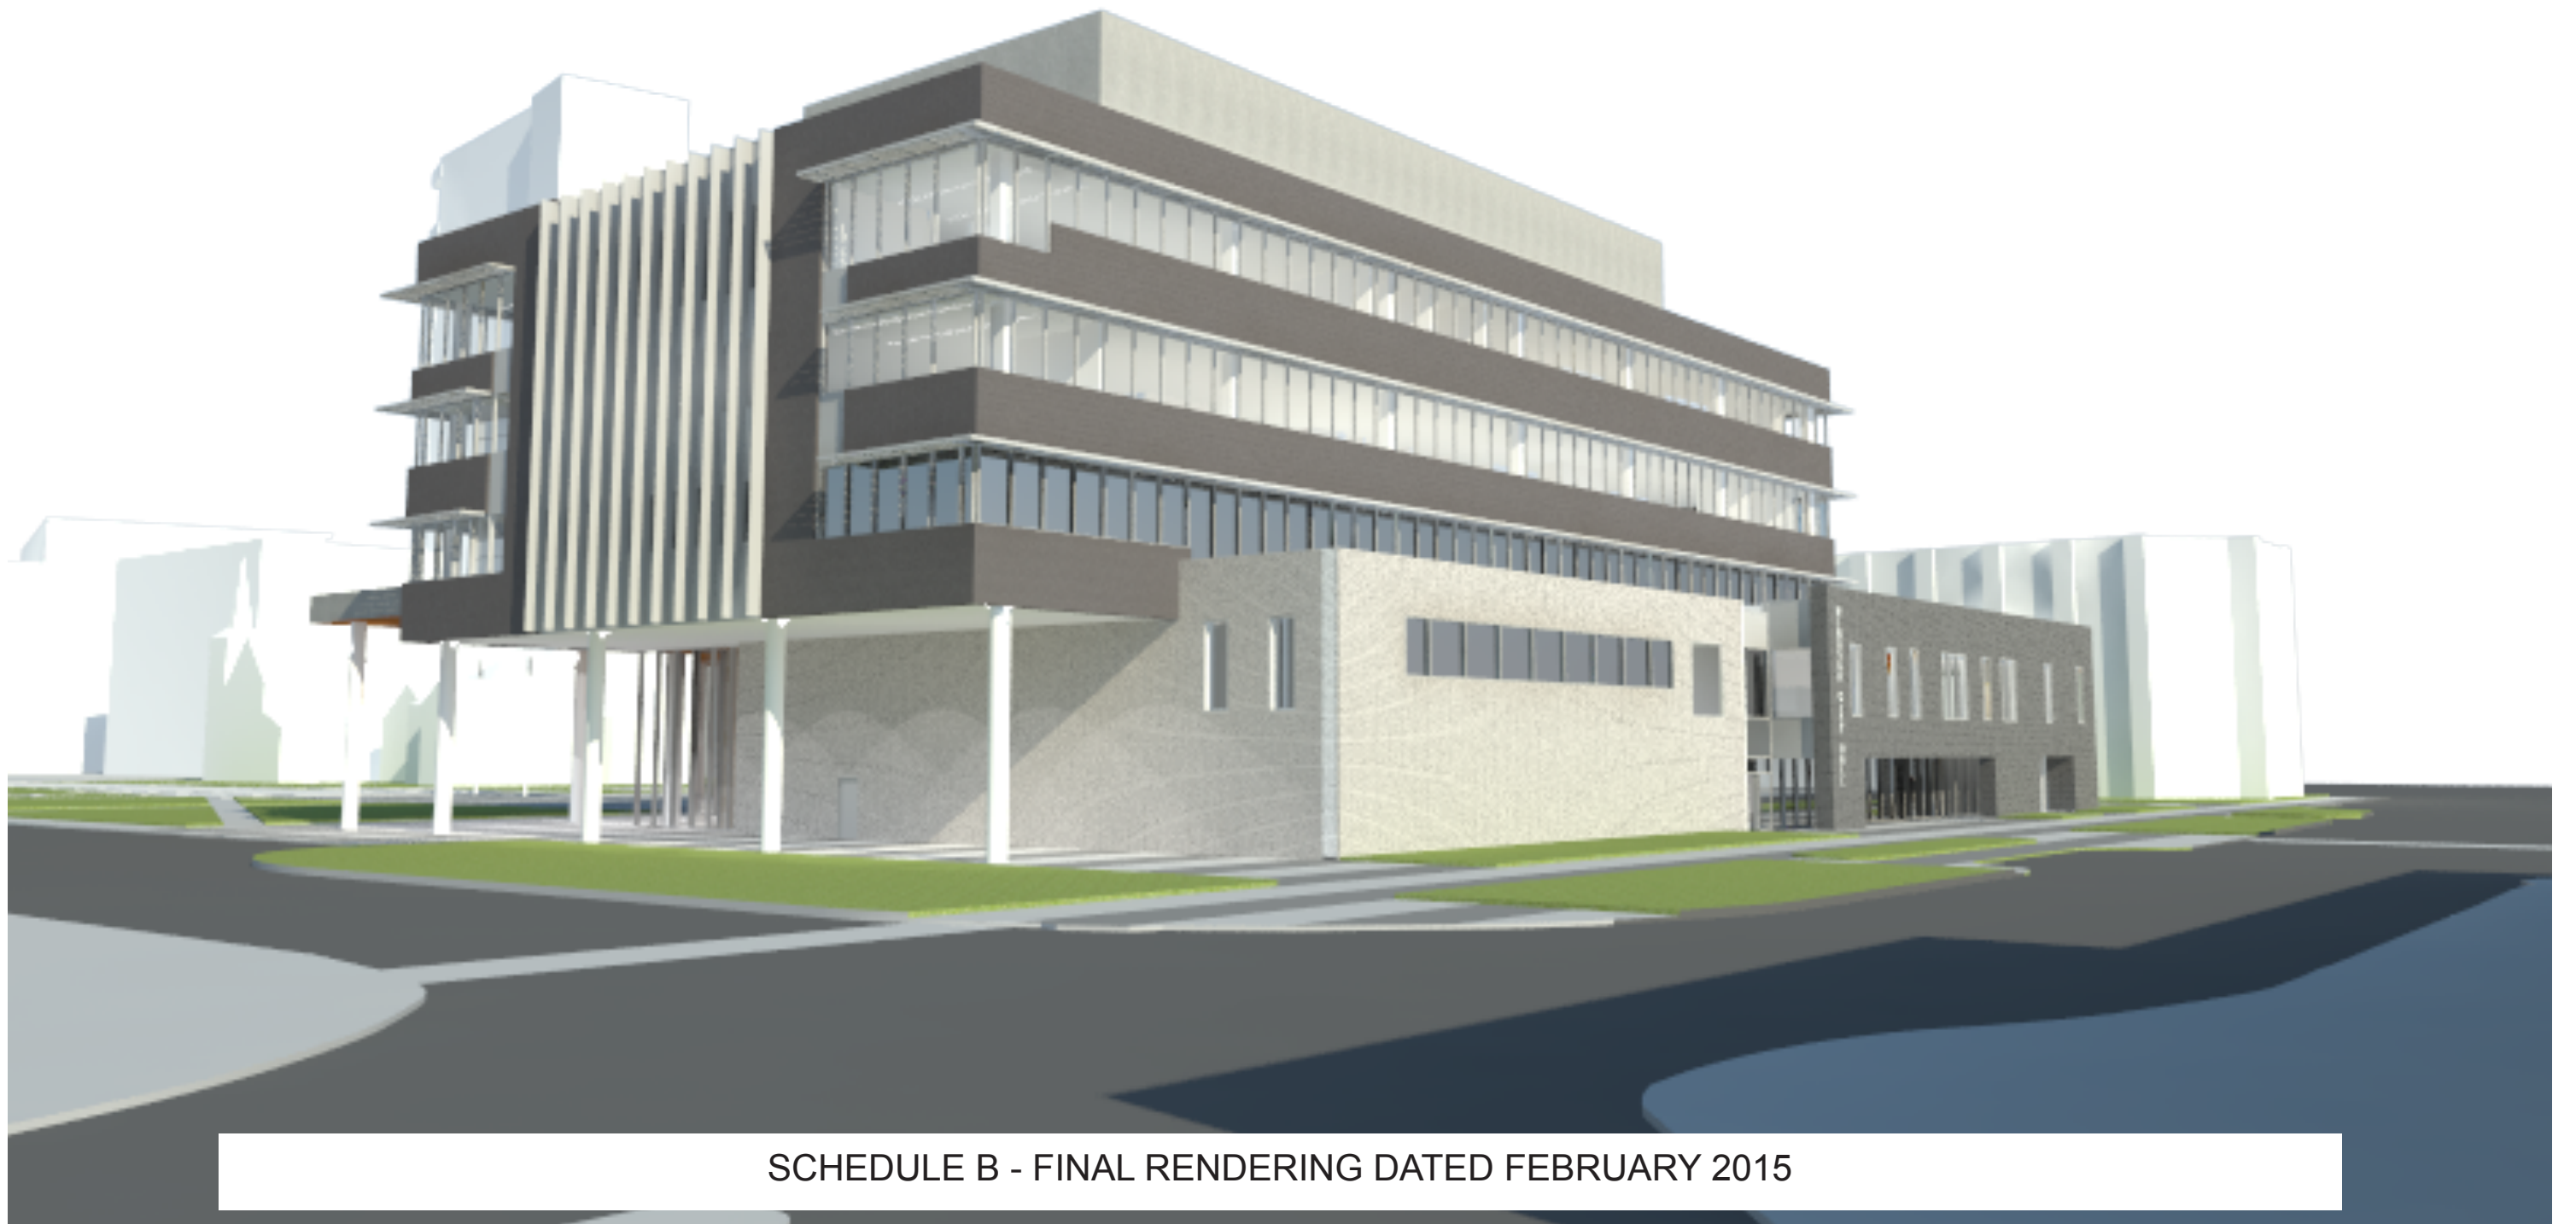

SCHEDULE B - FINAL RENDERING DATED FEBRUARY 2015