

POTENTIAL PROPERTY REQUIREMENT 4.5m EACH SIDE AT CORNER

PROPOSED RIGHT-HAND TURNING LANE

RE-GRADE/RESTORE GRAVEL SHOULDER AND DRIVEWAY

SEMI-MOUNTABLE CURB AND GUTTER (OPSD 600.060) DROP CURB AT ENTRANCE

PROPERTY LINE

PROPOSED 1.5m BIKE LANE BOTH SIDES OF STREET

PROPOSED TWO-LANE ROAD


PROPOSED 1.5m SIDEWALKS BOTH SIDES OF STREET

POTENTIAL PROPERTY REQUIREMENT OF 75m²

SCALE




LEGEND

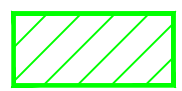

PROPOSED ROAD




POTENTIAL PROPERTY REQUIREMENT

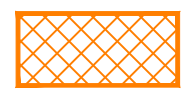

PROPOSED SIDEWALK



PROPERTY LINE

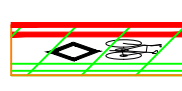

PROPOSED BIKE LANE



PROPERTY LINE



PROPOSED SHARROW

THE CITY OF WINDSOR



MUNICIPAL CLASS ENVIRONMENTAL ASSESSMENT
KAMLOOPS STREET EXTENSION

FROM STA. 0+758.58 TO STA. 1+081.53

DATE:
FEB. 13, 2017

PLATE
1

SHEET
1 OF
2

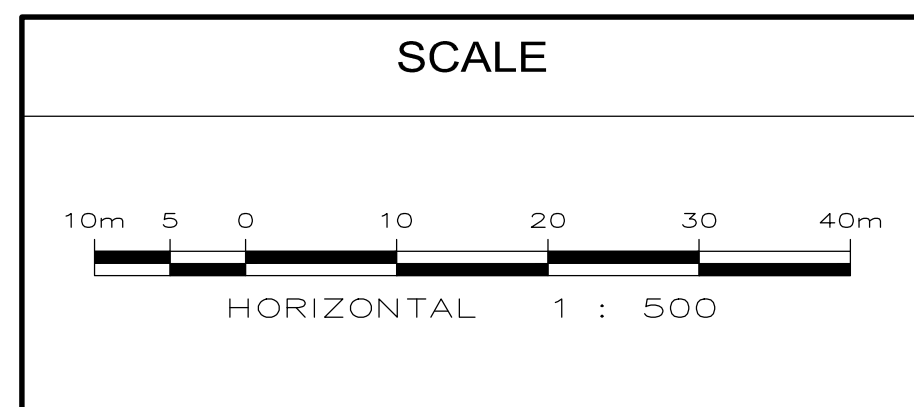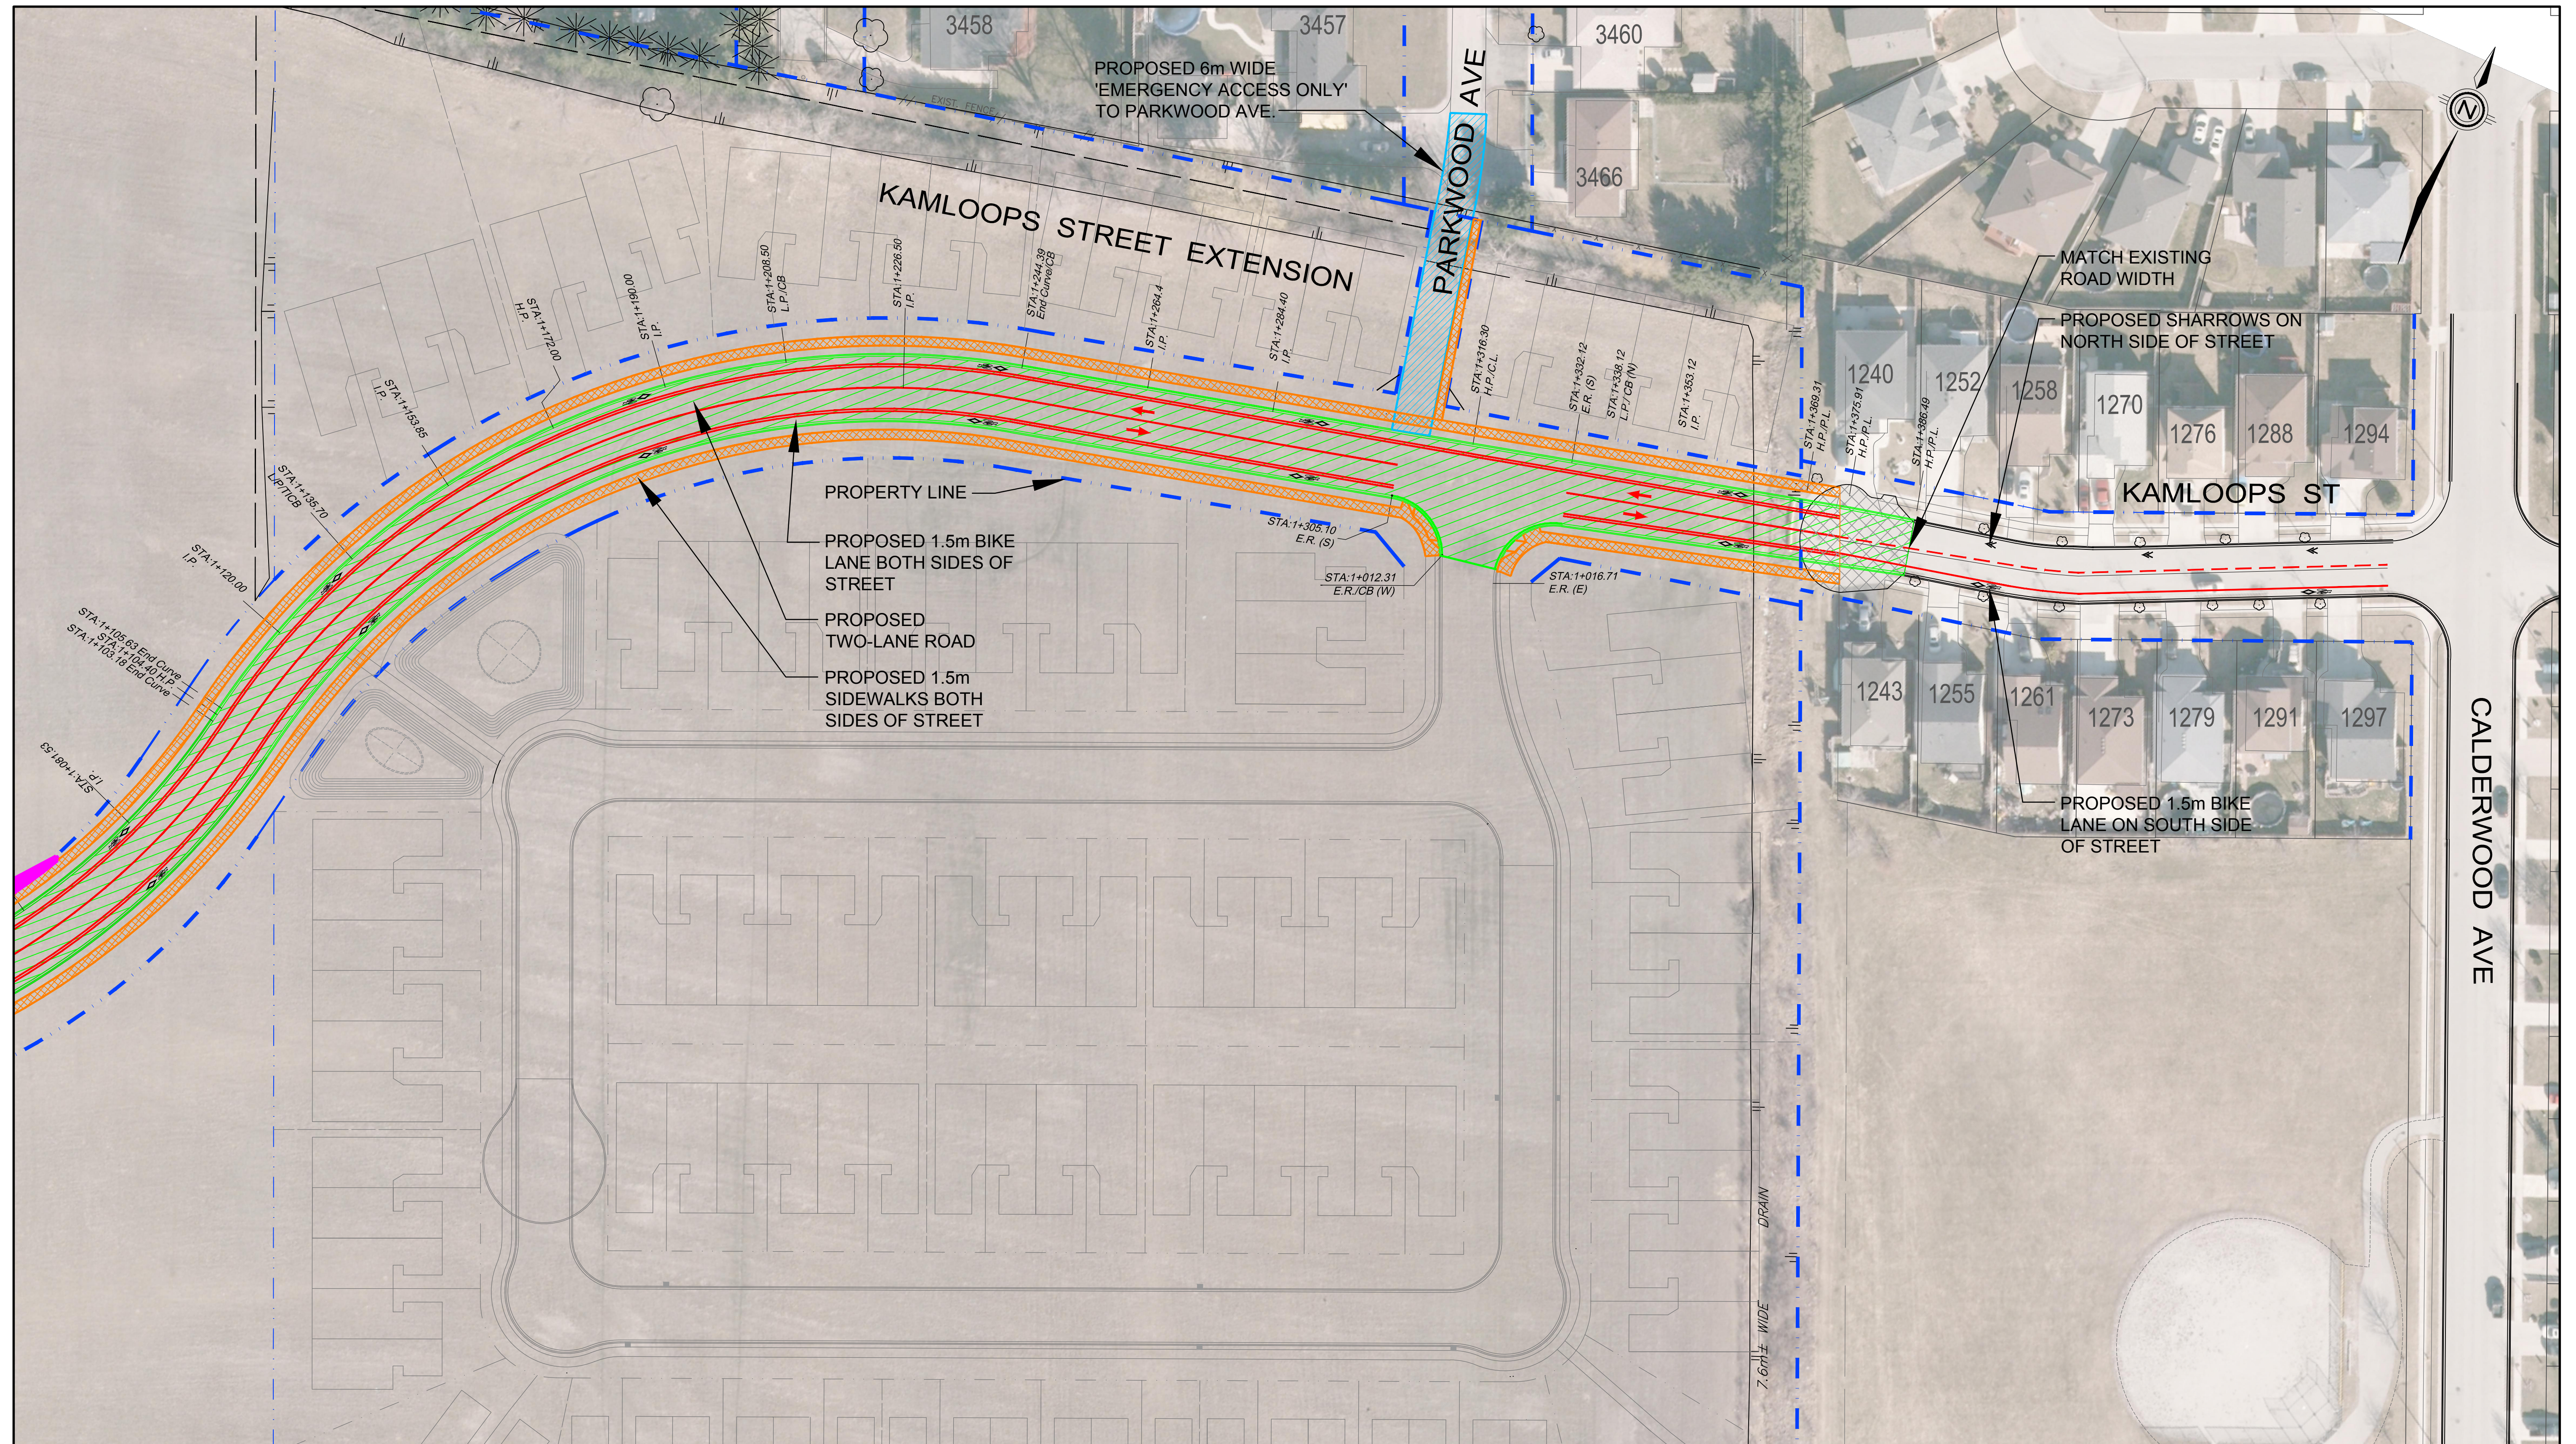

LEGEND

	PROPOSED ROAD		PROPOSED SIDEWALK		PROPOSED BIKE LANE
	POTENTIAL PROPERTY REQUIREMENT		PROPOSED EMERGENCY ACCESS ONLY TO PARKWOOD AVE		PROPERTY LINE
					PROPOSED SHARROW

THE CITY OF WINDSOR

MUNICIPAL CLASS ENVIRONMENTAL ASSESSMENT

KAMLOOPS STREET EXTENSION

FROM STA. 1+081.53 TO CALDERWOOD AVE

DATE:
FEB. 13, 2017

PLATE
2

SHEET
2 OF
2