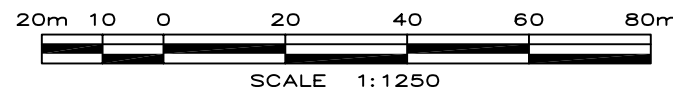
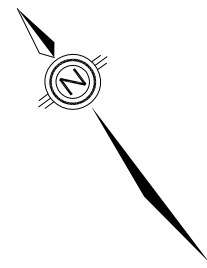


LEGEND

Sidewalks		Traffic Signal	
Bike Lanes		2 Metre Easement	
Multiuse Trail		Property Acquisition	
Proposed Road Pavement		Tree Relocated/Removed	




PROVINCIAL / DIVISION ROAD
CLASS ENVIRONMENTAL
ASSESSMENT

PREFERRED DESIGN

JANUARY 2007




FIGURE 6.0

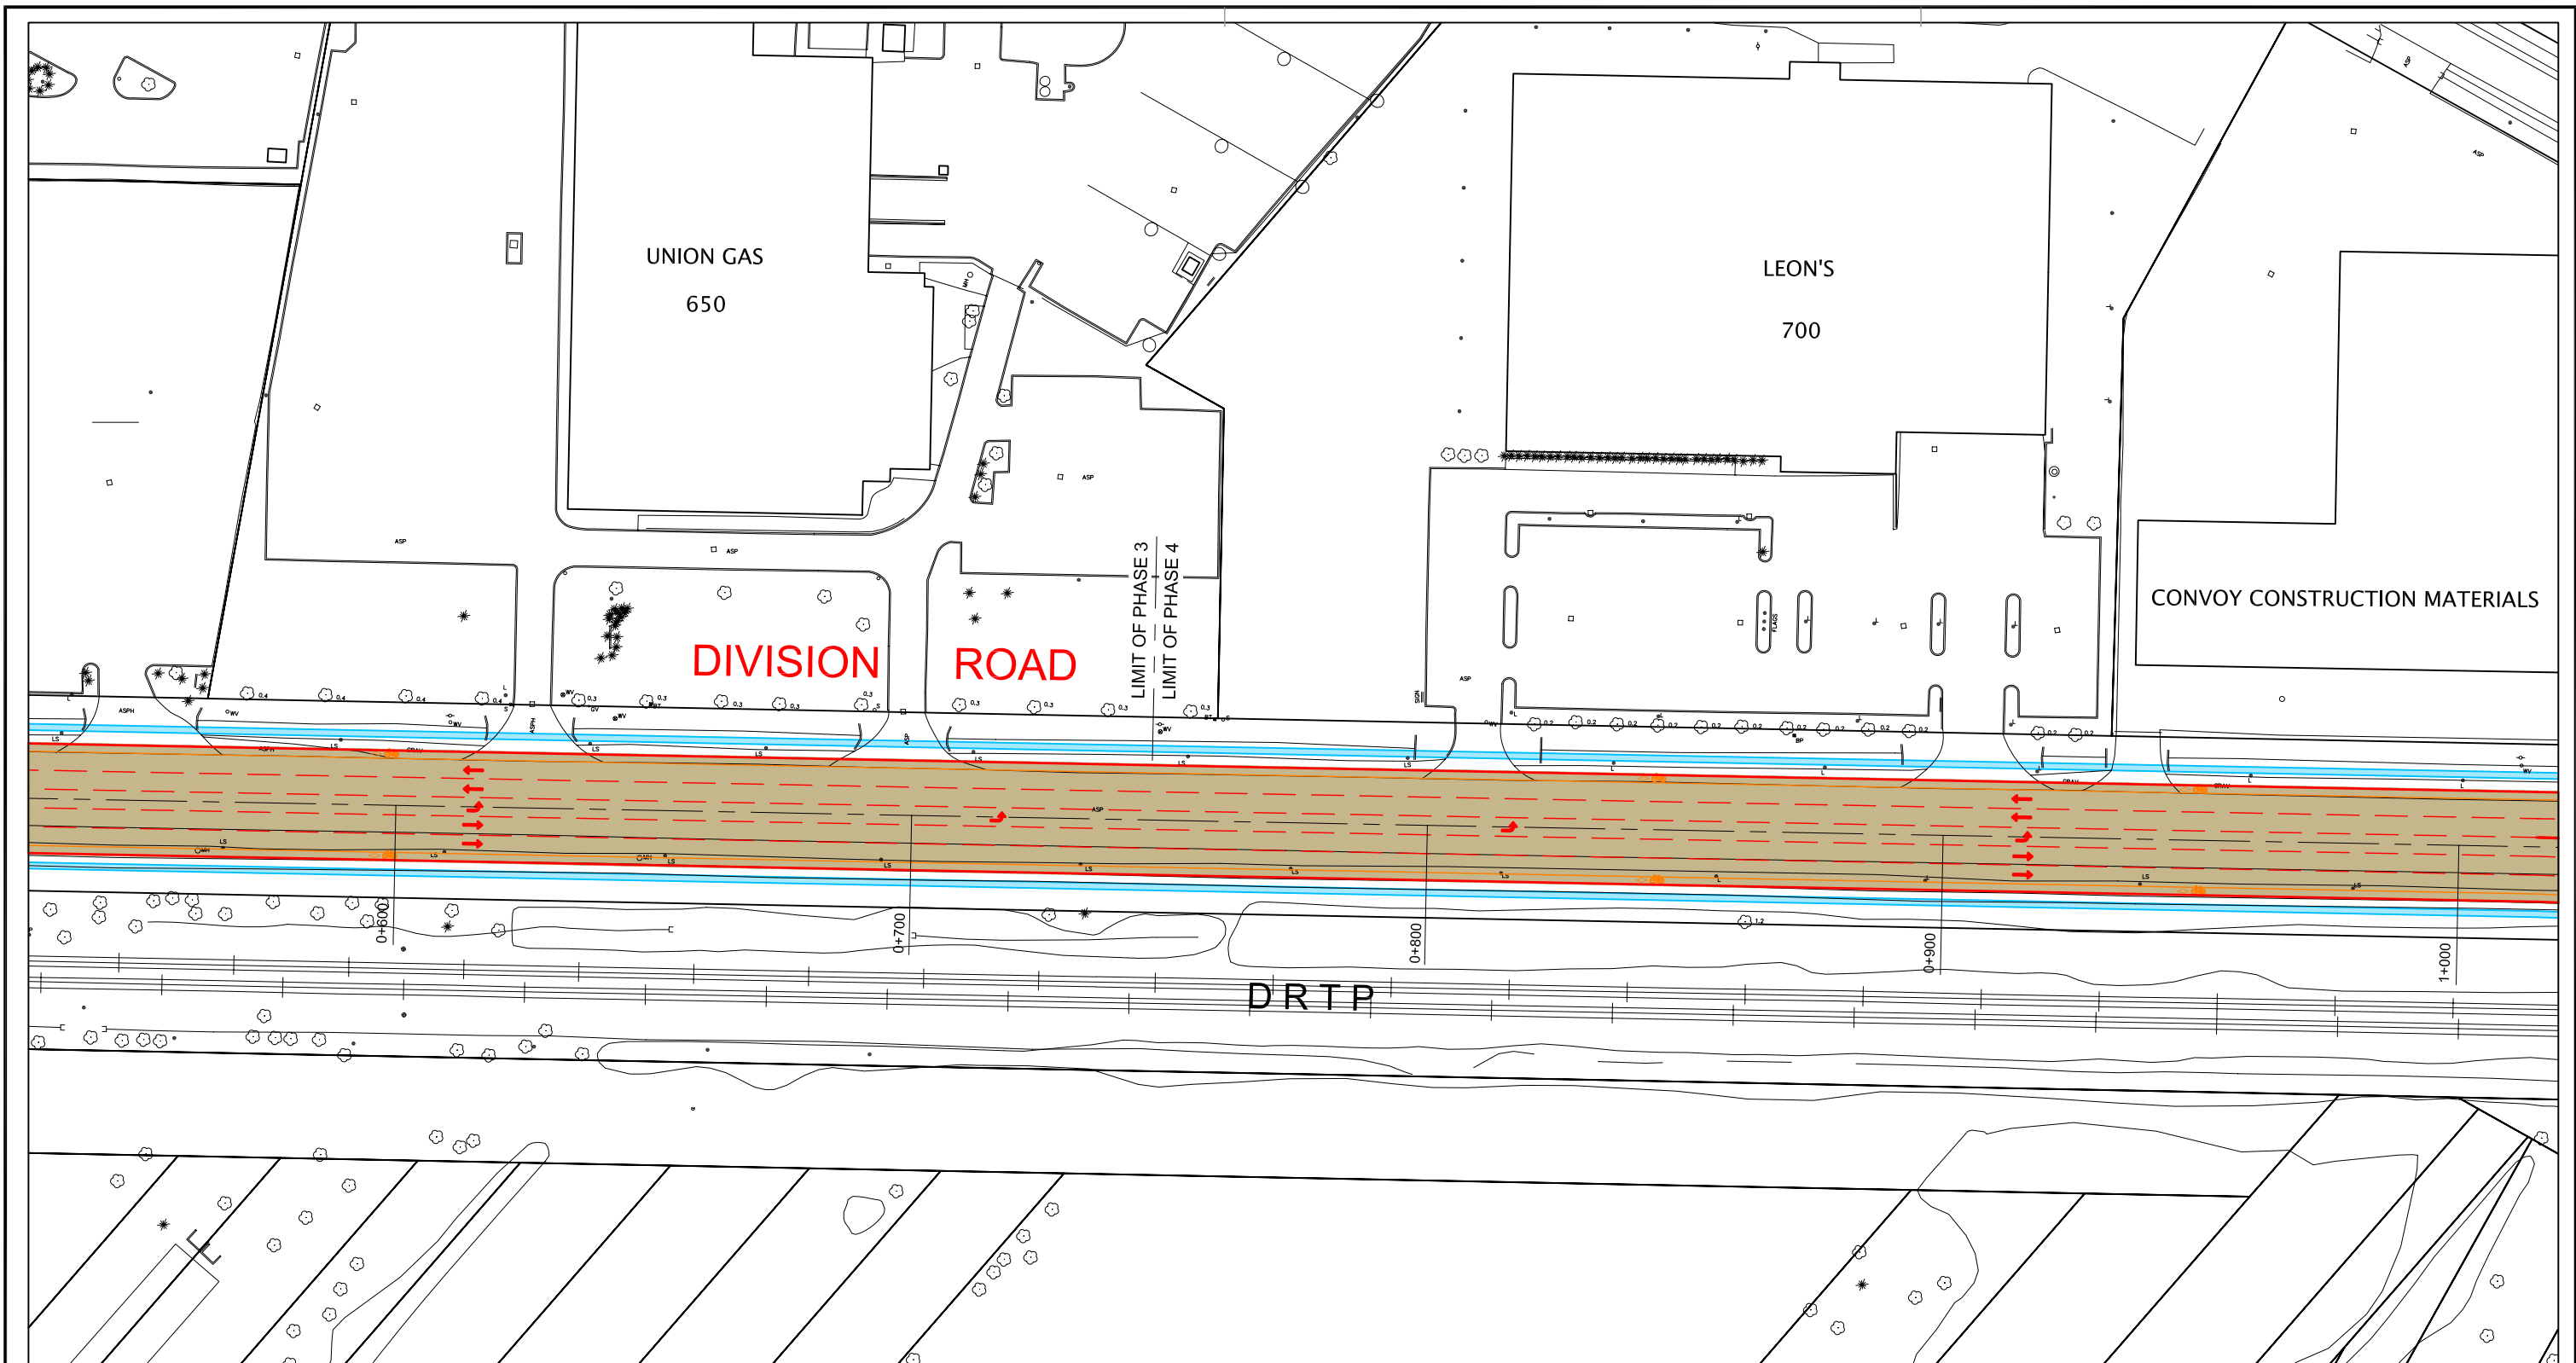SHEET 1 OF 11



LEGEND

Sidewalks		Traffic Signal	
Bike Lanes		2 Metre Easement	
Multituse Trail		Property Acquisition	
Proposed Road Pavement		Tree Relocated/Removed	

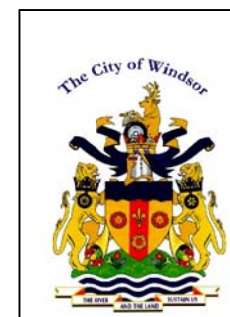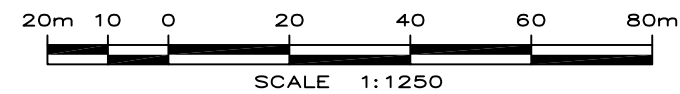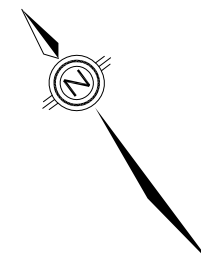


PROVINCIAL / DIVISION ROAD
CLASS ENVIRONMENTAL
ASSESSMENT

PREFERRED DESIGN

JANUARY 2007



FIGURE 6.0

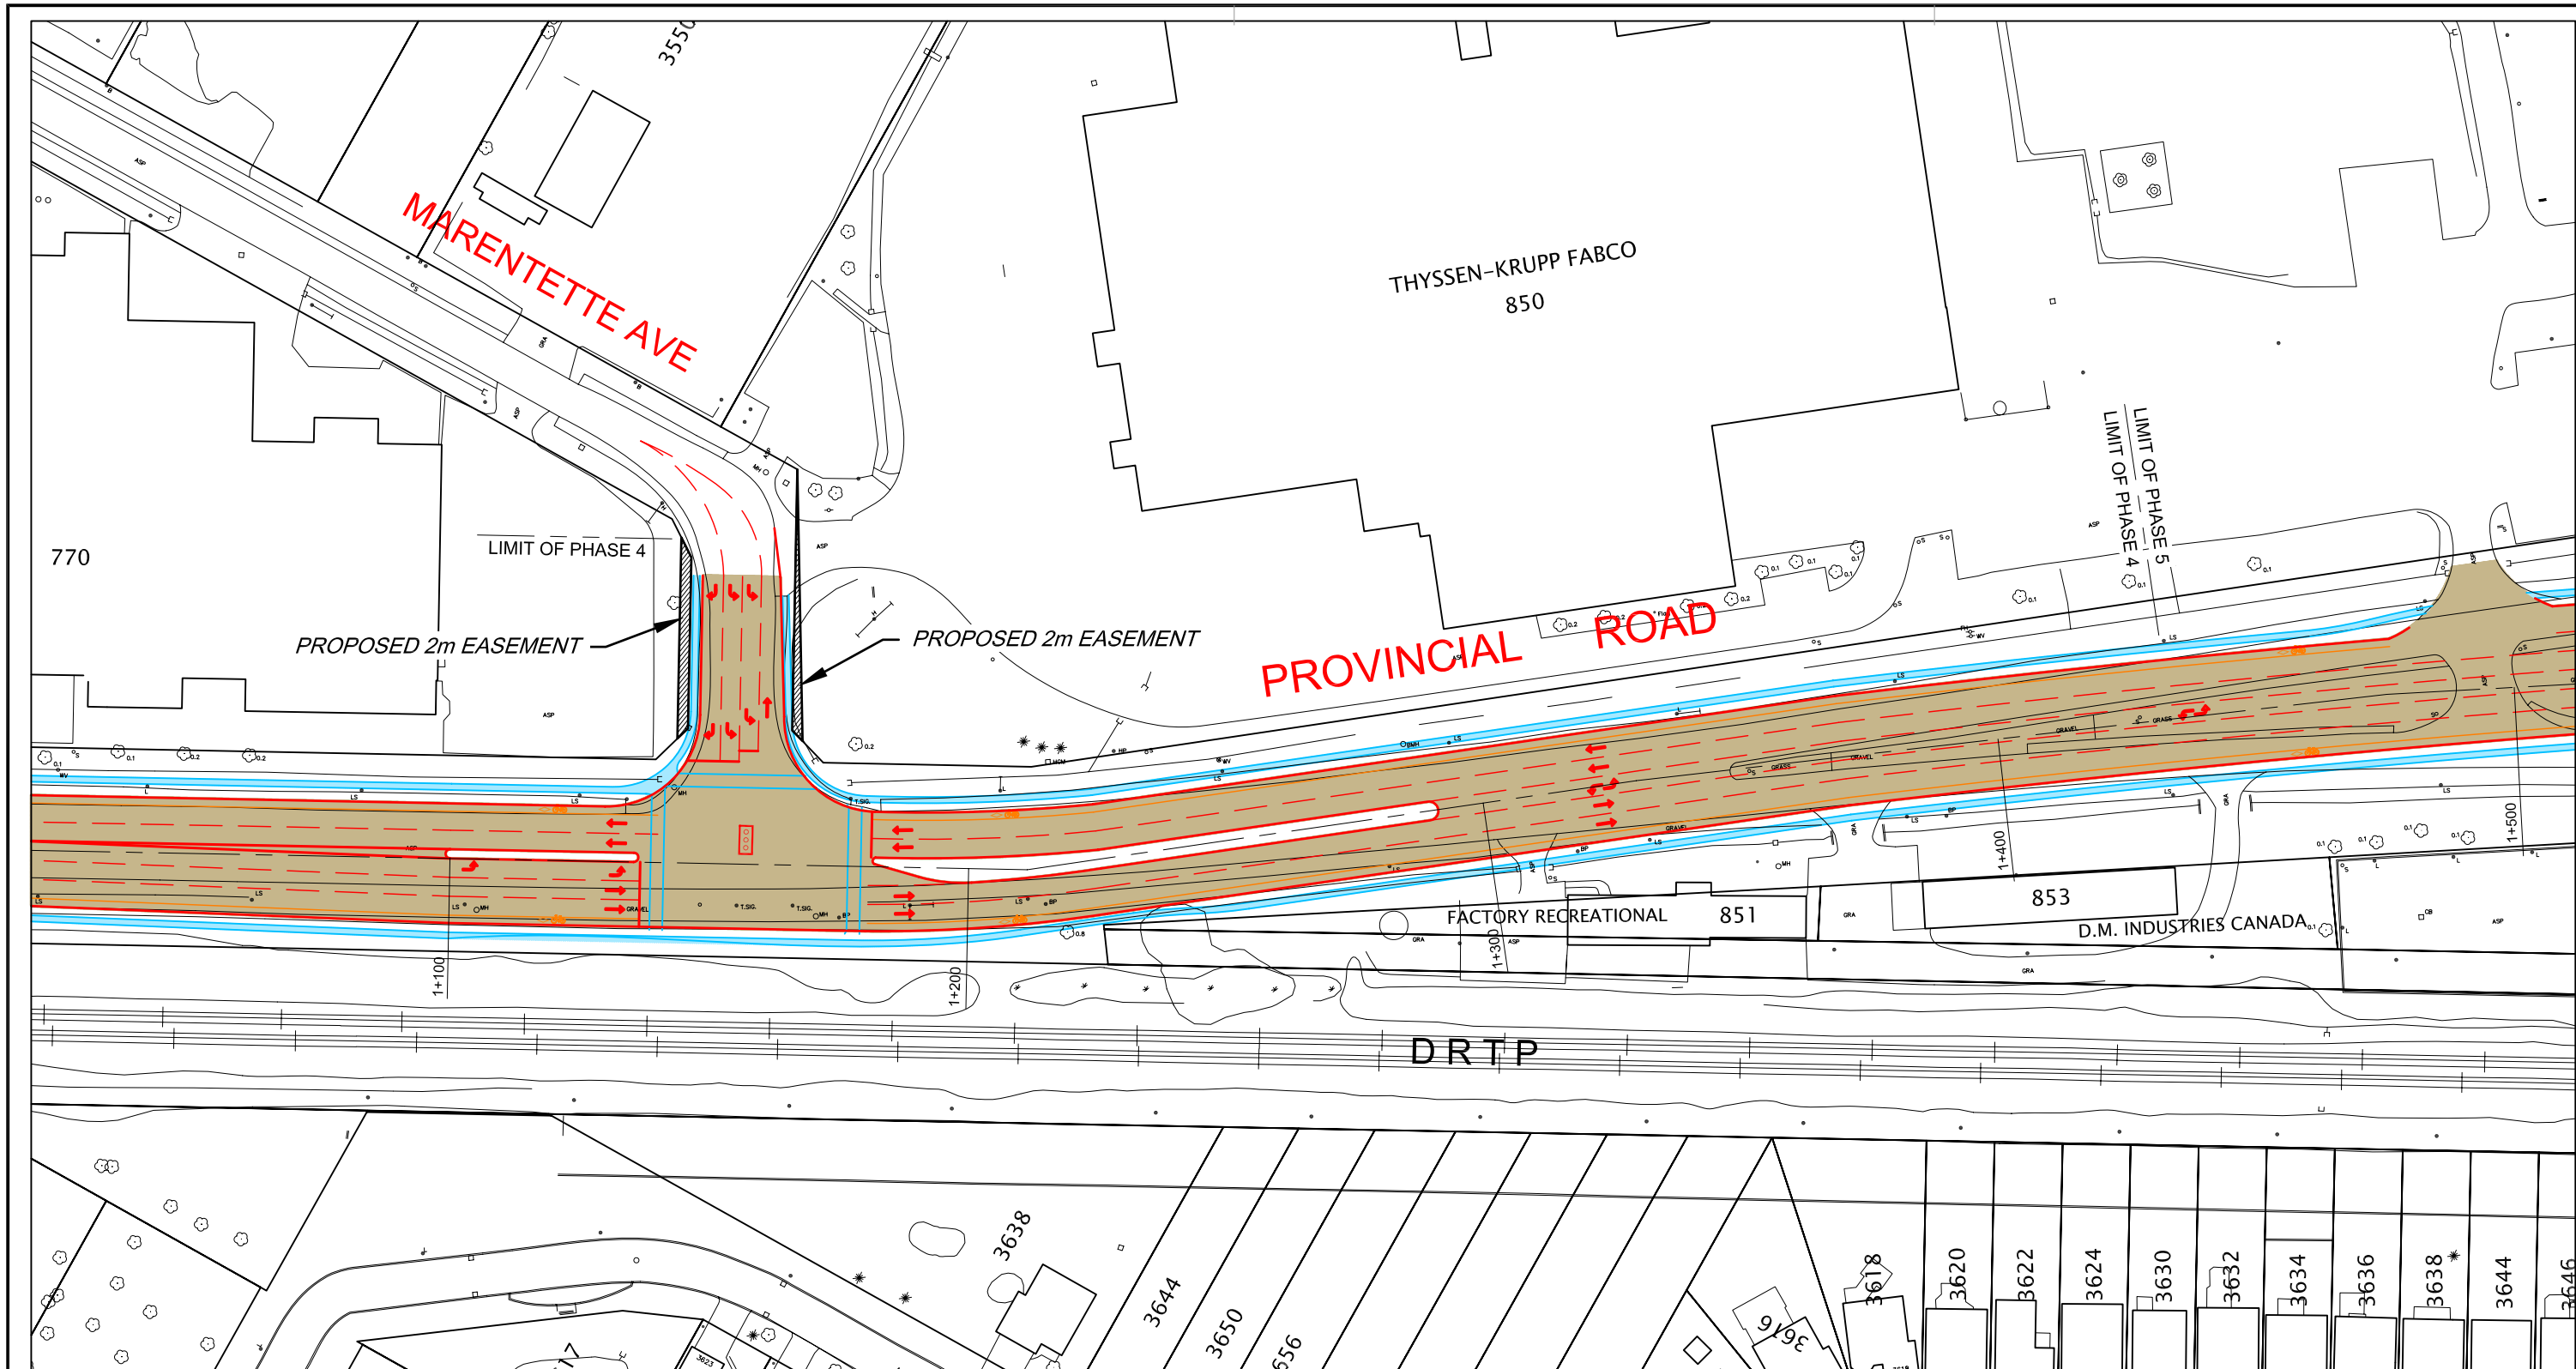SHEET 2 OF 11



LEGEND

- | | | | |
|------------------------|--|------------------------|--|
| Sidewalks | | Traffic Signal | |
| Bike Lanes | | 2 Metre Easement | |
| Multiuse Trail | | Property Acquisition | |
| Proposed Road Pavement | | Tree Relocated/Removed | |

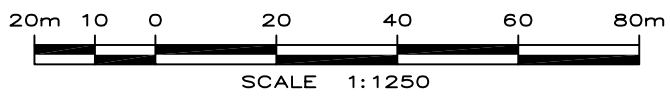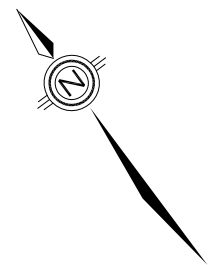


PROVINCIAL / DIVISION ROAD CLASS ENVIRONMENTAL ASSESSMENT

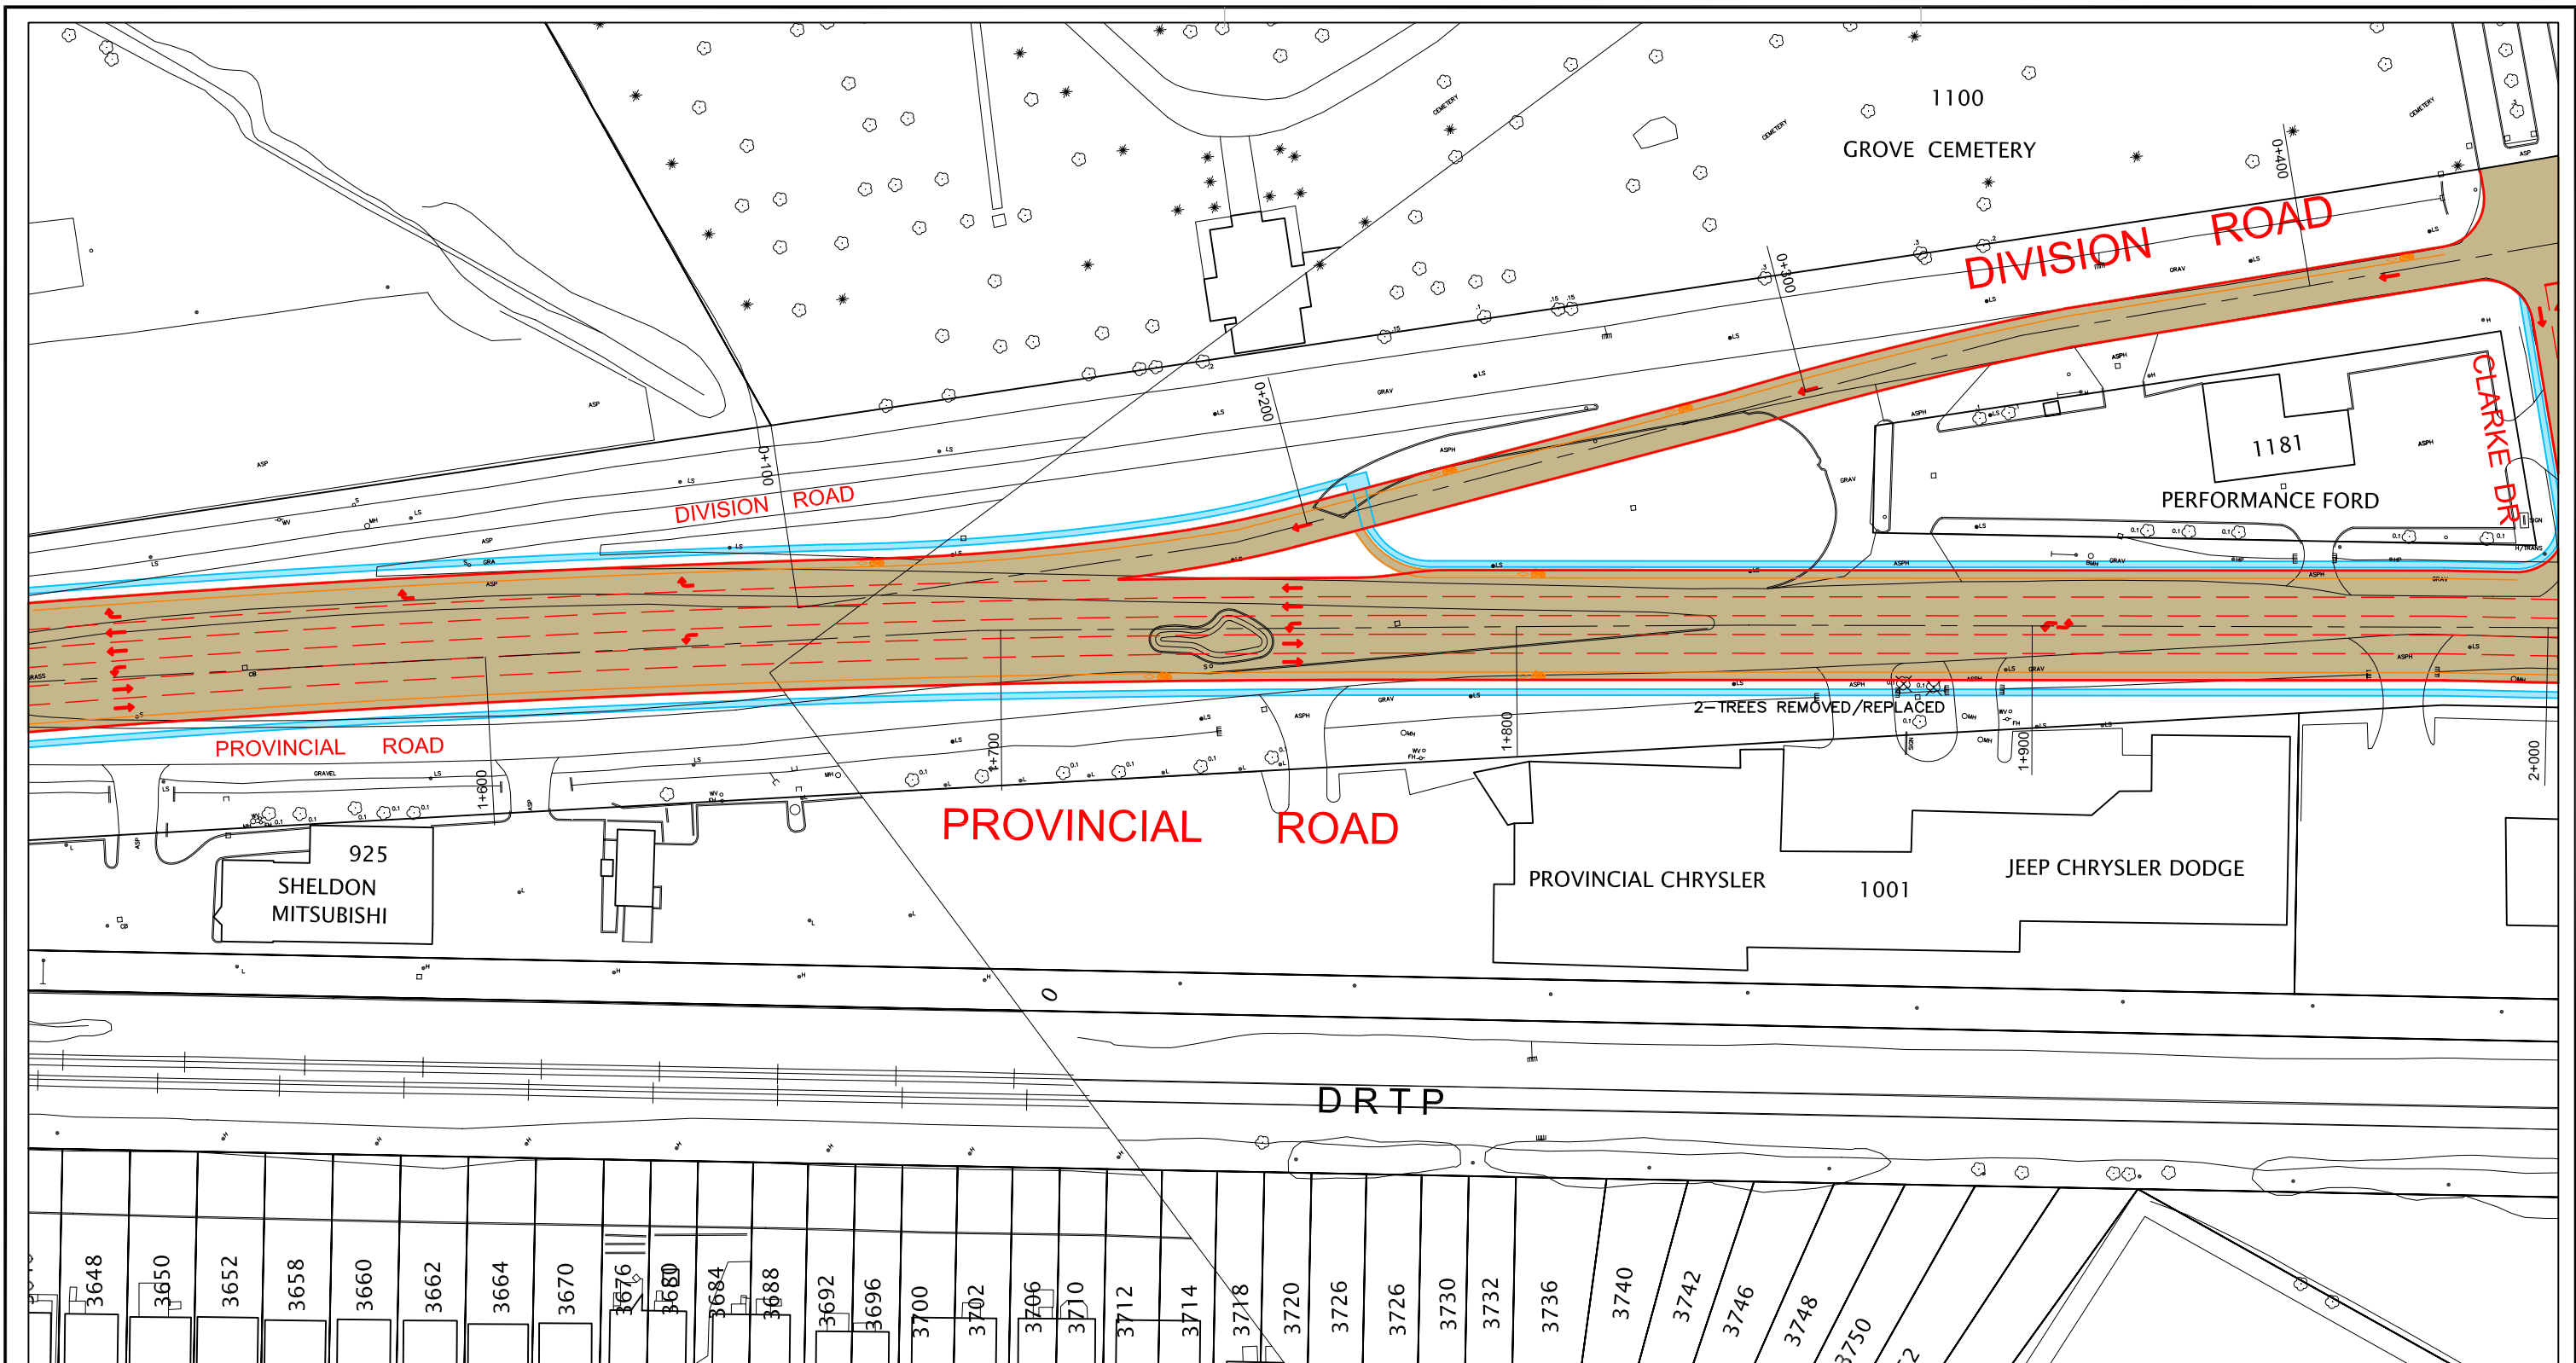PREFERRED DESIGN








JANUARY 2007



FIGURE 6.0

SHEET 3 OF 11



LEGEND

- | | | | |
|------------------------|---|------------------------|---|
| Sidewalks |  | Traffic Signal |  |
| Bike Lanes |  | 2 Metre Easement |  |
| Multiuse Trail |  | Property Acquisition |  |
| Proposed Road Pavement |  | Tree Relocated/Removed |  |

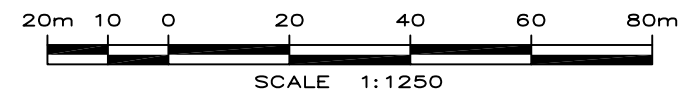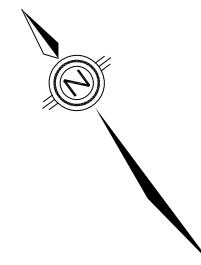

PROVINCIAL / DIVISION ROAD
CLASS ENVIRONMENTAL
ASSESSMENT


PREFERRED DESIGN

JANUARY 2007

FIGURE 6.0



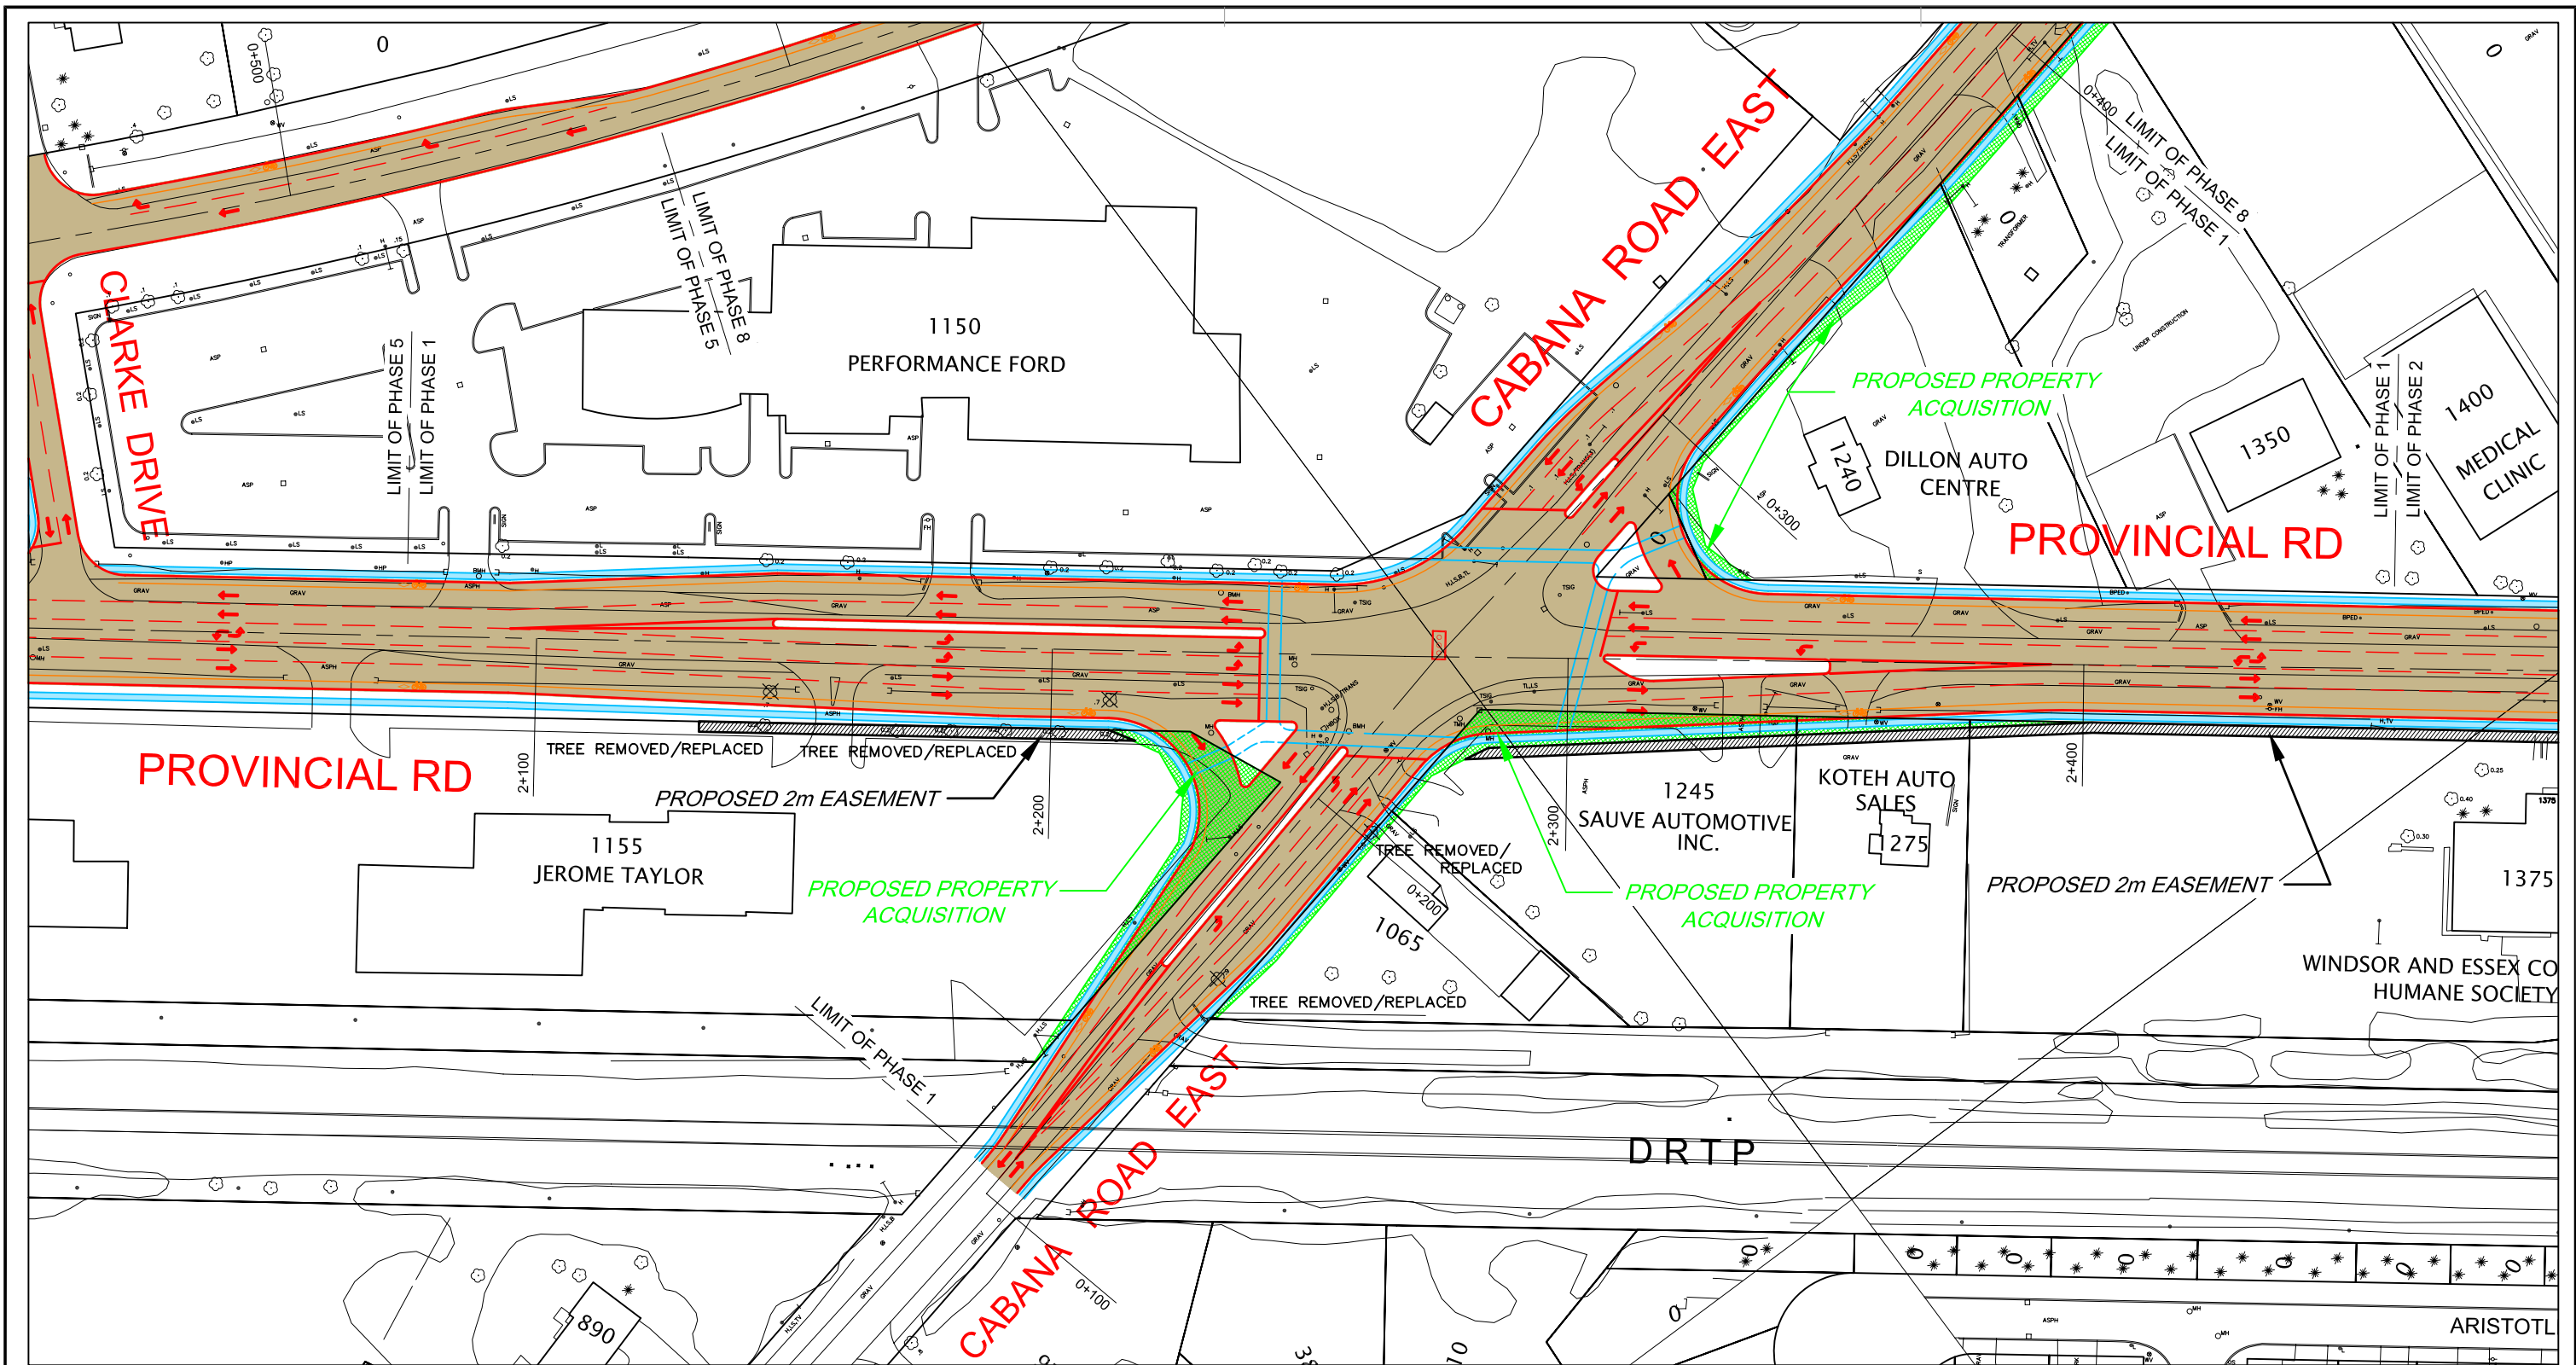
SHEET 4 OF 11





LEGEND

Sidewalks		Traffic Signal	
Bike Lanes		2 Metre Easement	
Multiuise Trail		Property Acquisition	
Proposed Road Pavement		Tree Relocated/Removed	

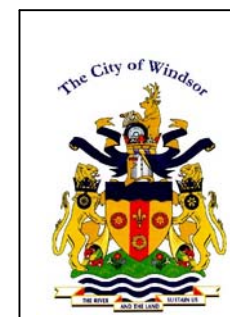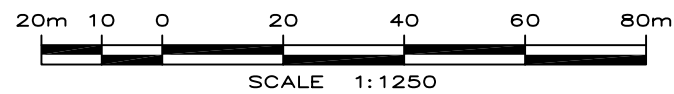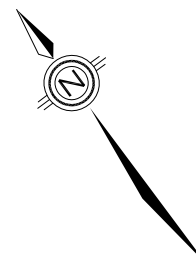


PROVINCIAL / DIVISION ROAD CLASS ENVIRONMENTAL ASSESSMENT

PREFERRED DESIGN

JANUARY 2007



FIGURE 6.0 SHEET 5 OF 11

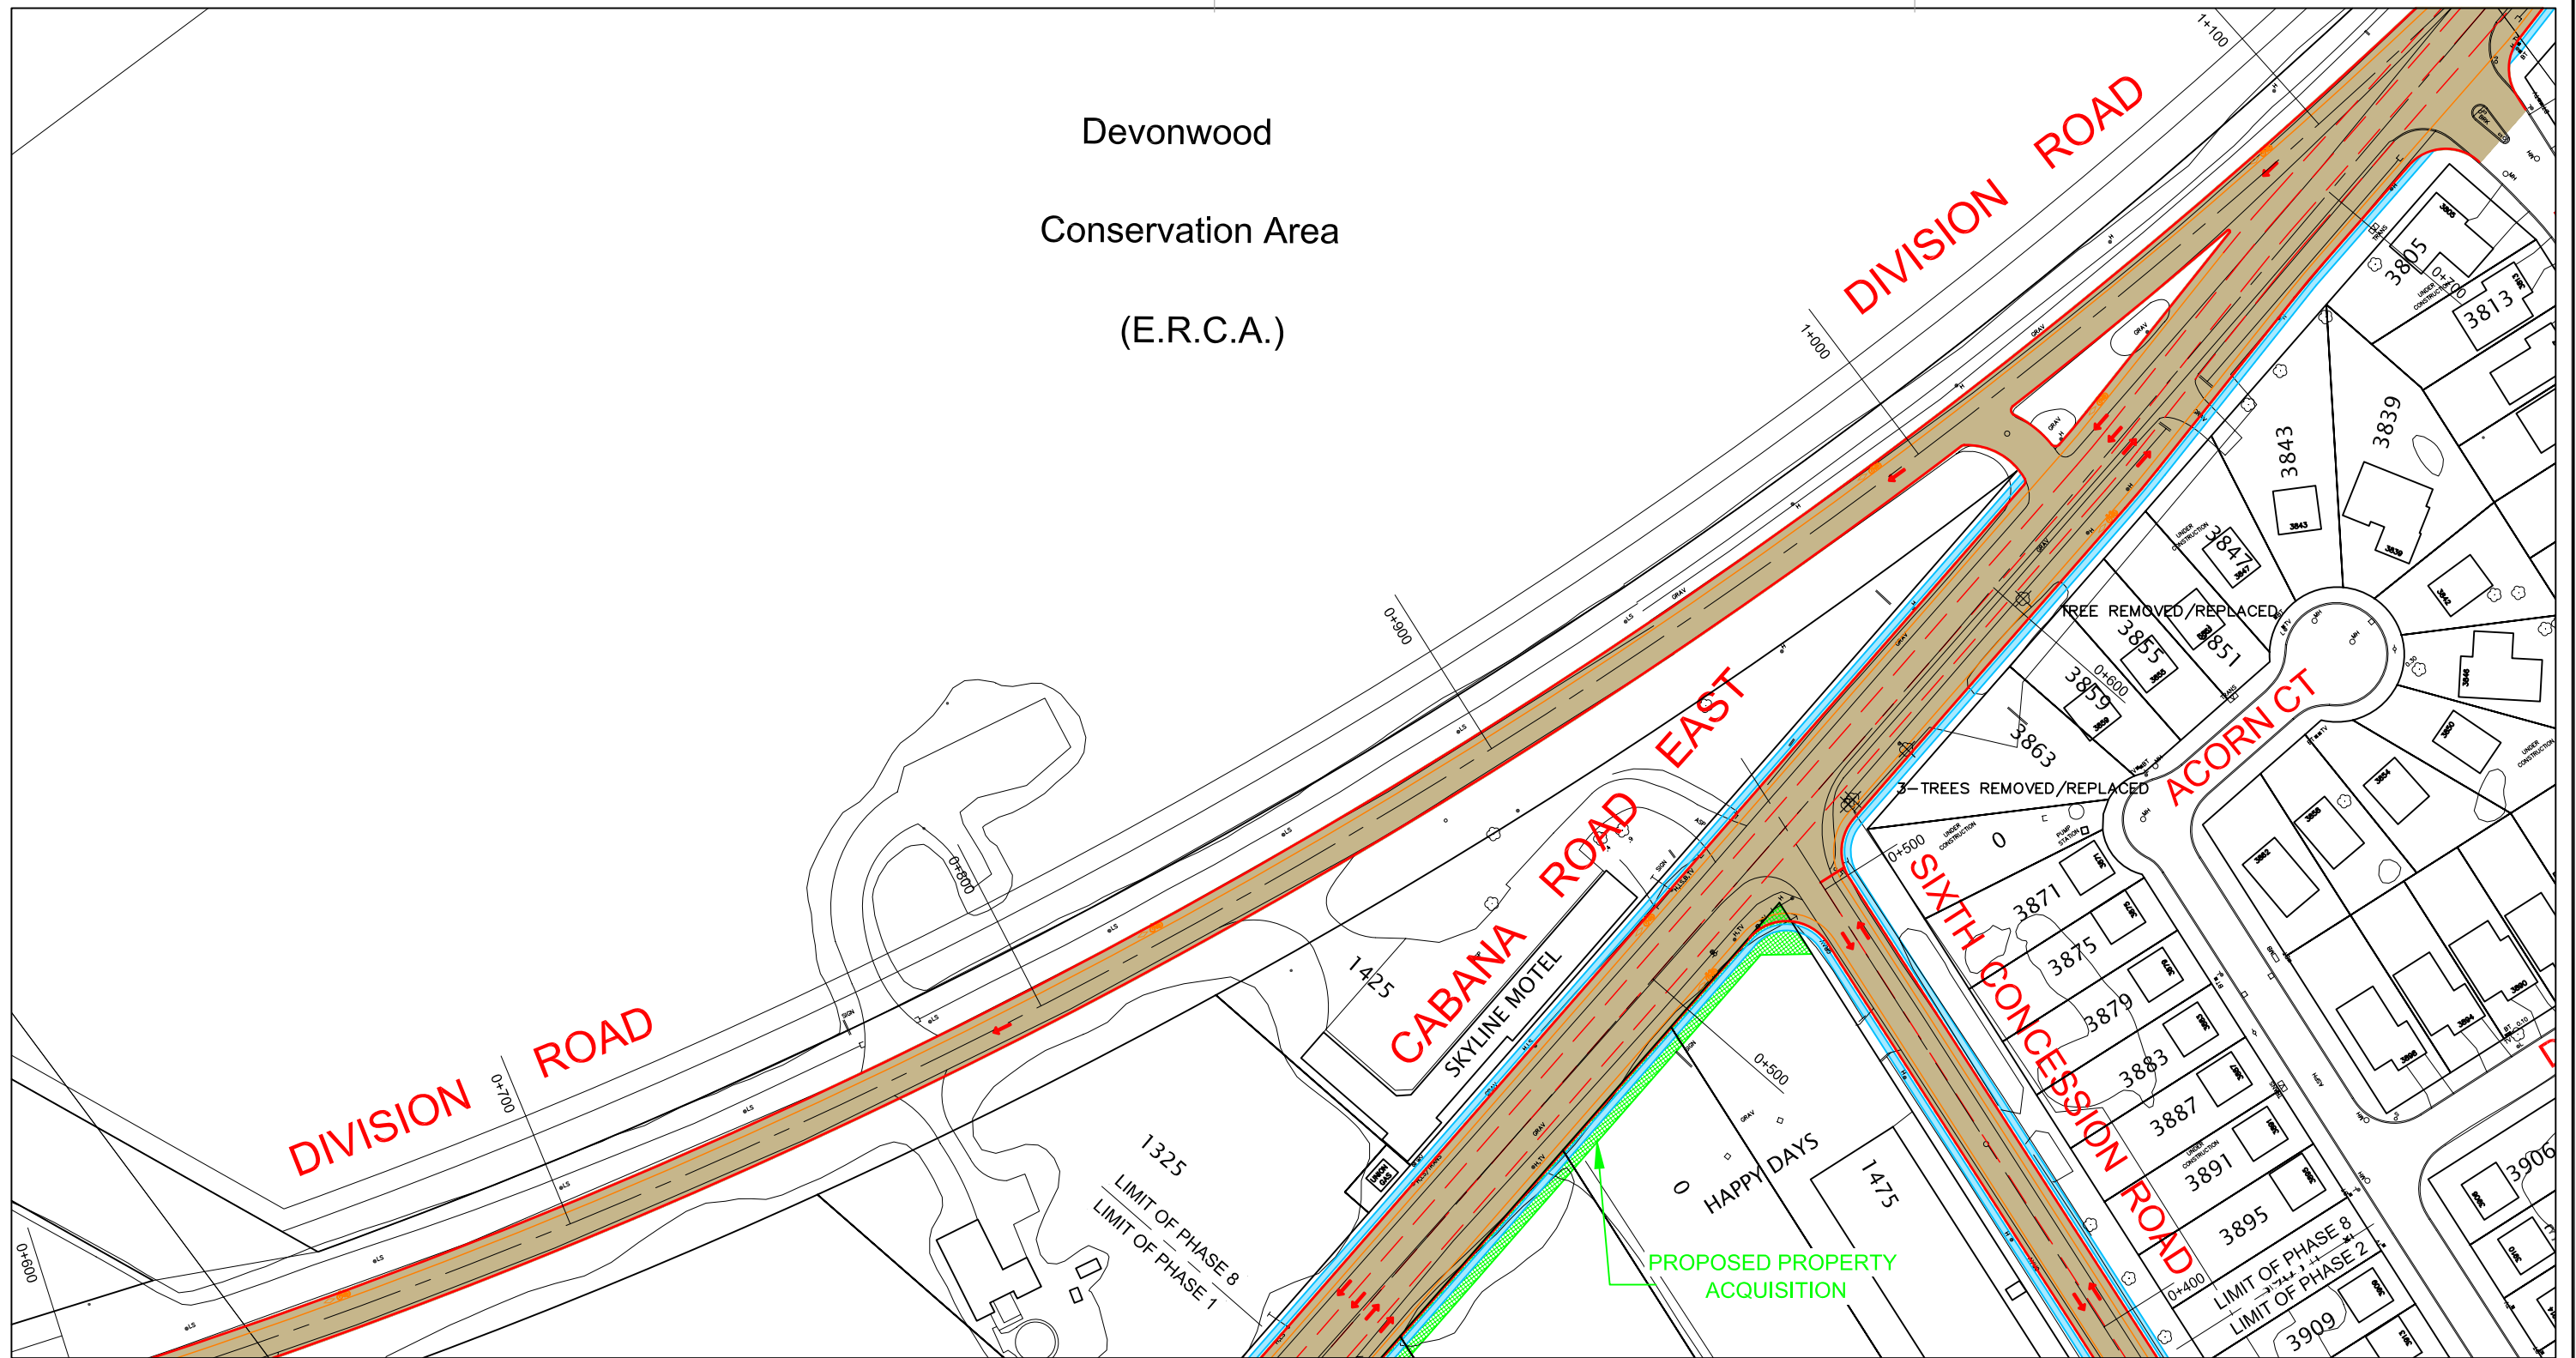Devonwood
Conservation Area
(E.R.C.A.)



LEGEND

Sidewalks		Traffic Signal	
Bike Lanes		2 Metre Easement	
Multiuse Trail		Property Acquisition	
Proposed Road Pavement		Tree Relocated/Removed	

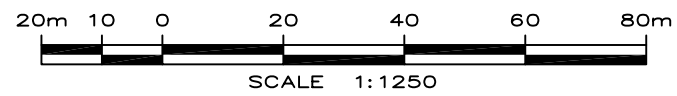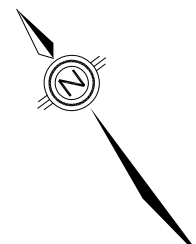

PROVINCIAL / DIVISION ROAD
CLASS ENVIRONMENTAL
ASSESSMENT

PREFERRED DESIGN

JANUARY 2007

FIGURE 6.0

SHEET 6 OF 11

