


Devonwood
Conservation Area
(E.R.C.A.)

LEGEND

Sidewalks		Traffic Signal	
Bike Lanes		2 Metre Easement	
Multiuse Trail		Property Acquisition	
Proposed Road Pavement		Tree Relocated/Removed	

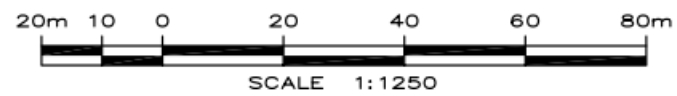


PROVINCIAL / DIVISION ROAD
CLASS ENVIRONMENTAL
ASSESSMENT

PREFERRED DESIGN

JANUARY 2007


FIGURE 6.0

SHEET 7 OF 11

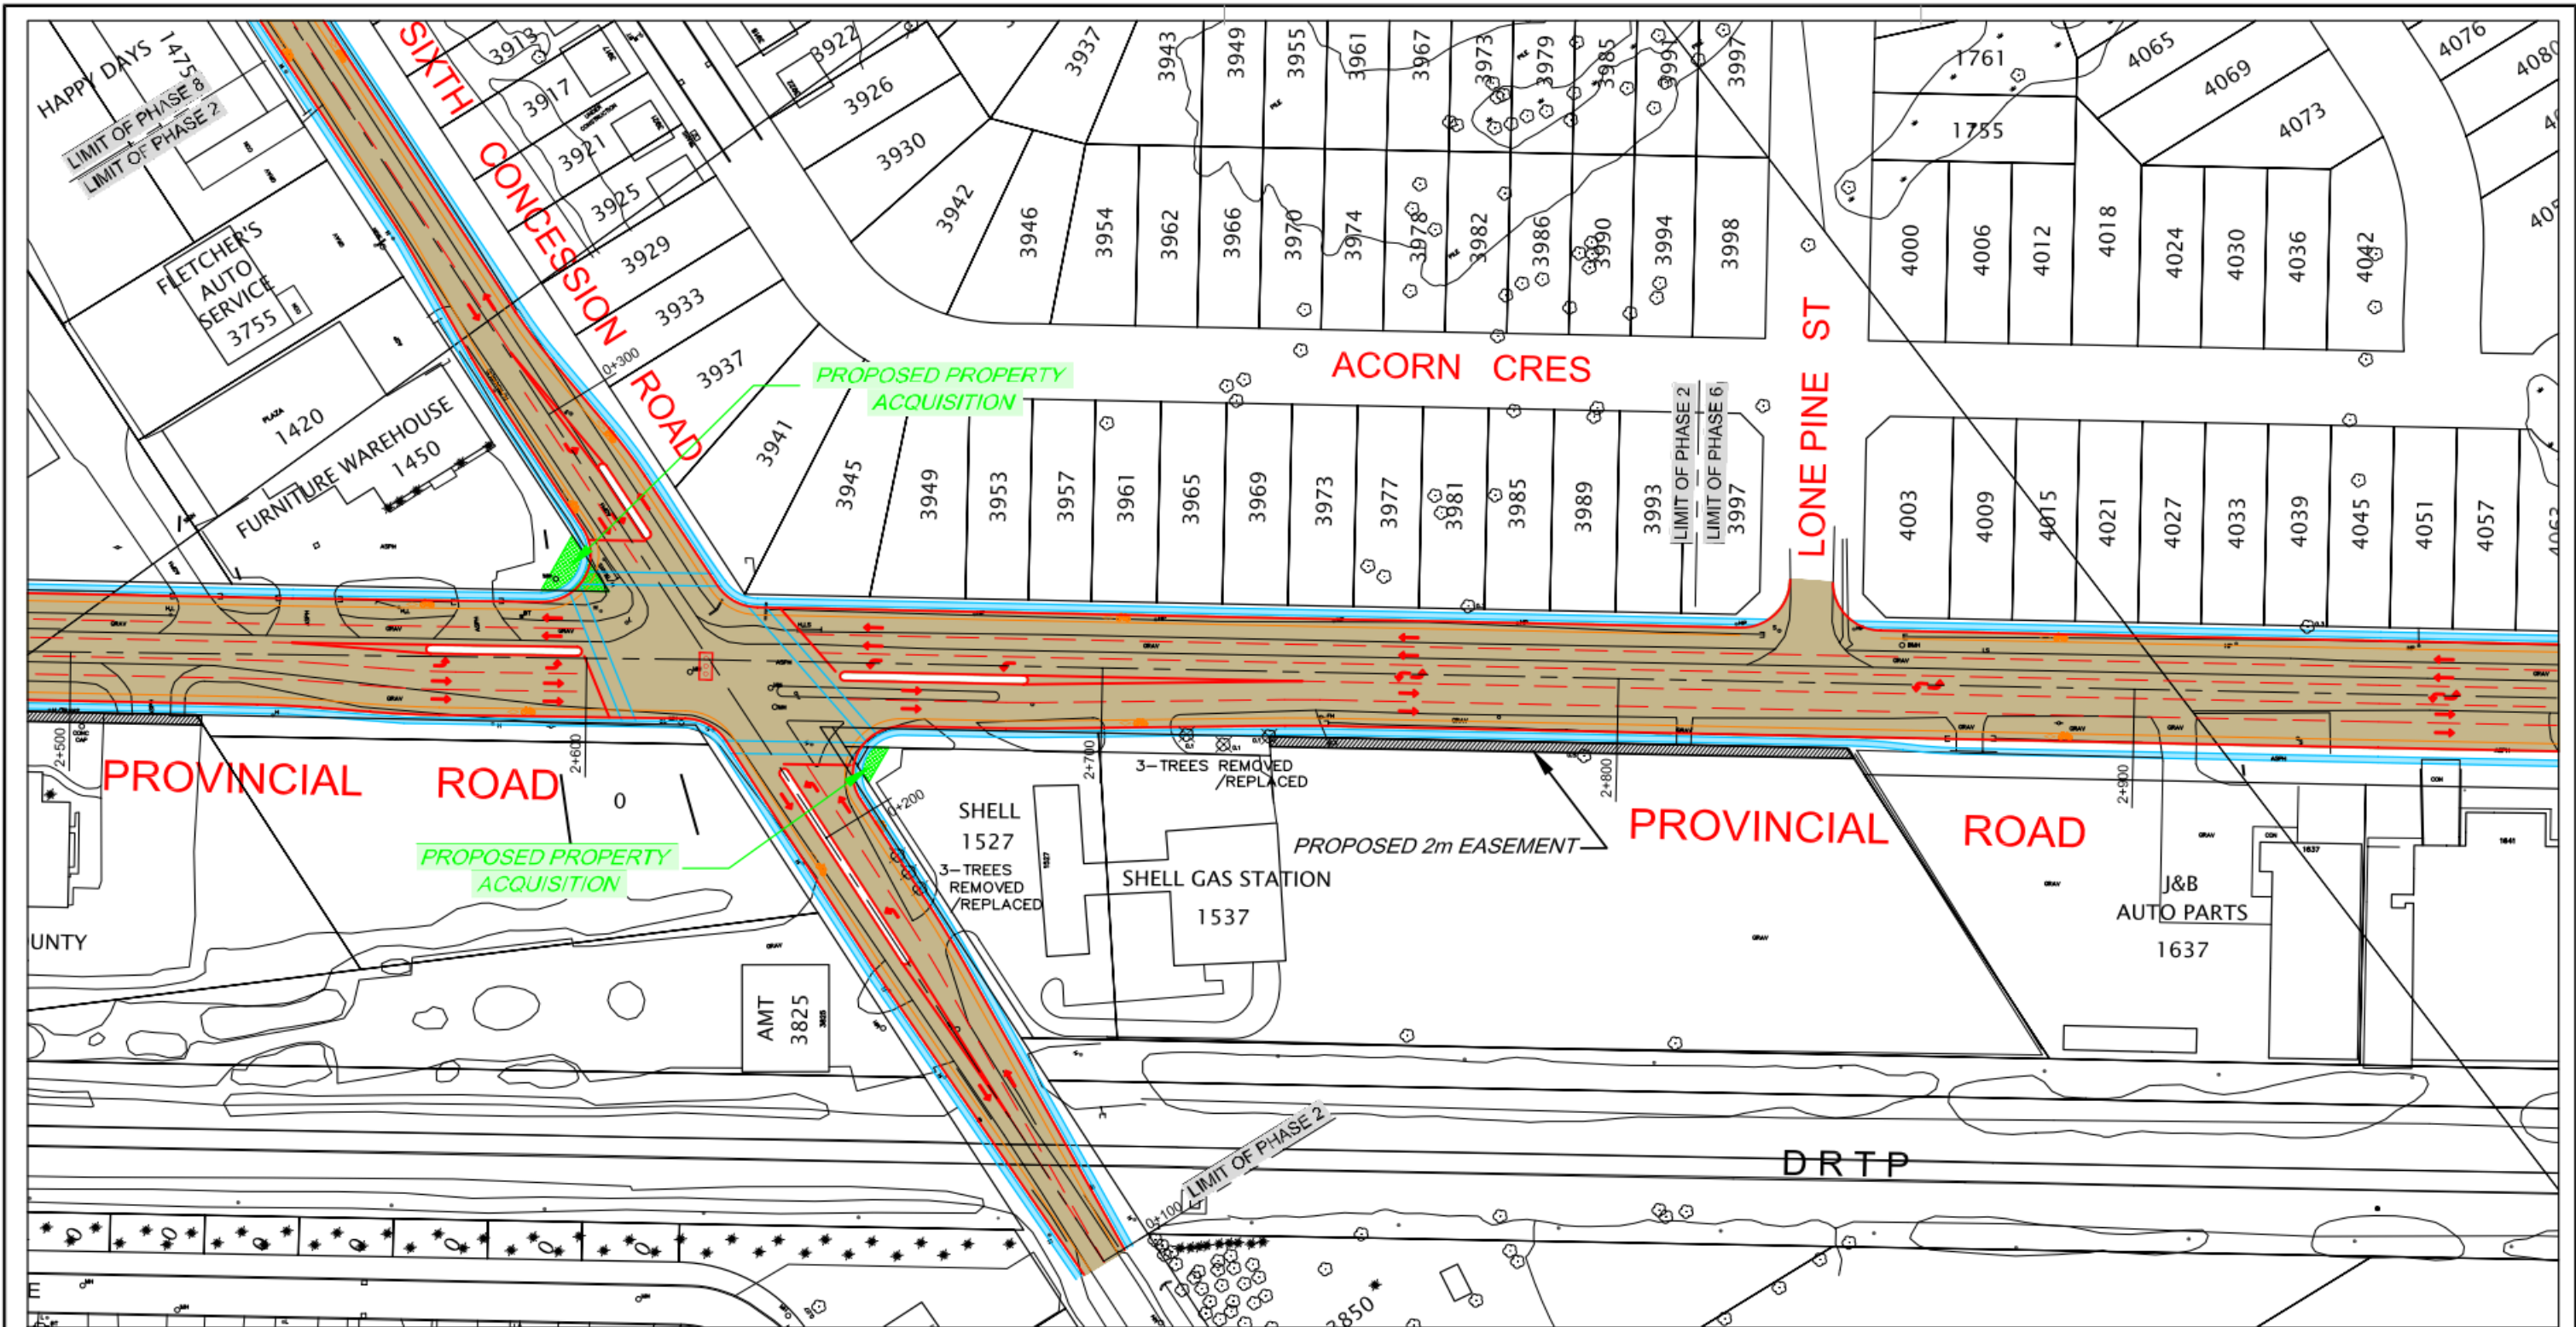

LEGEND

Sidewalks		Traffic Signal	
Bike Lanes		2 Metre Easement	
Multiuse Trail		Property Acquisition	
Proposed Road Pavement		Tree Relocated/Removed	

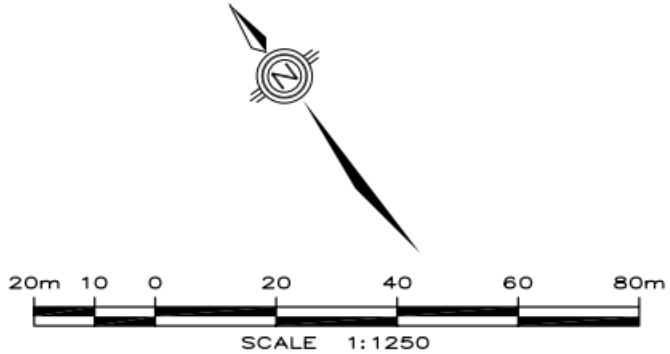


**PROVINCIAL / DIVISION ROAD
CLASS ENVIRONMENTAL
ASSESSMENT**

PREFERRED DESIGN


JANUARY 2007

FIGURE 6.0 SHEET 8 OF 11

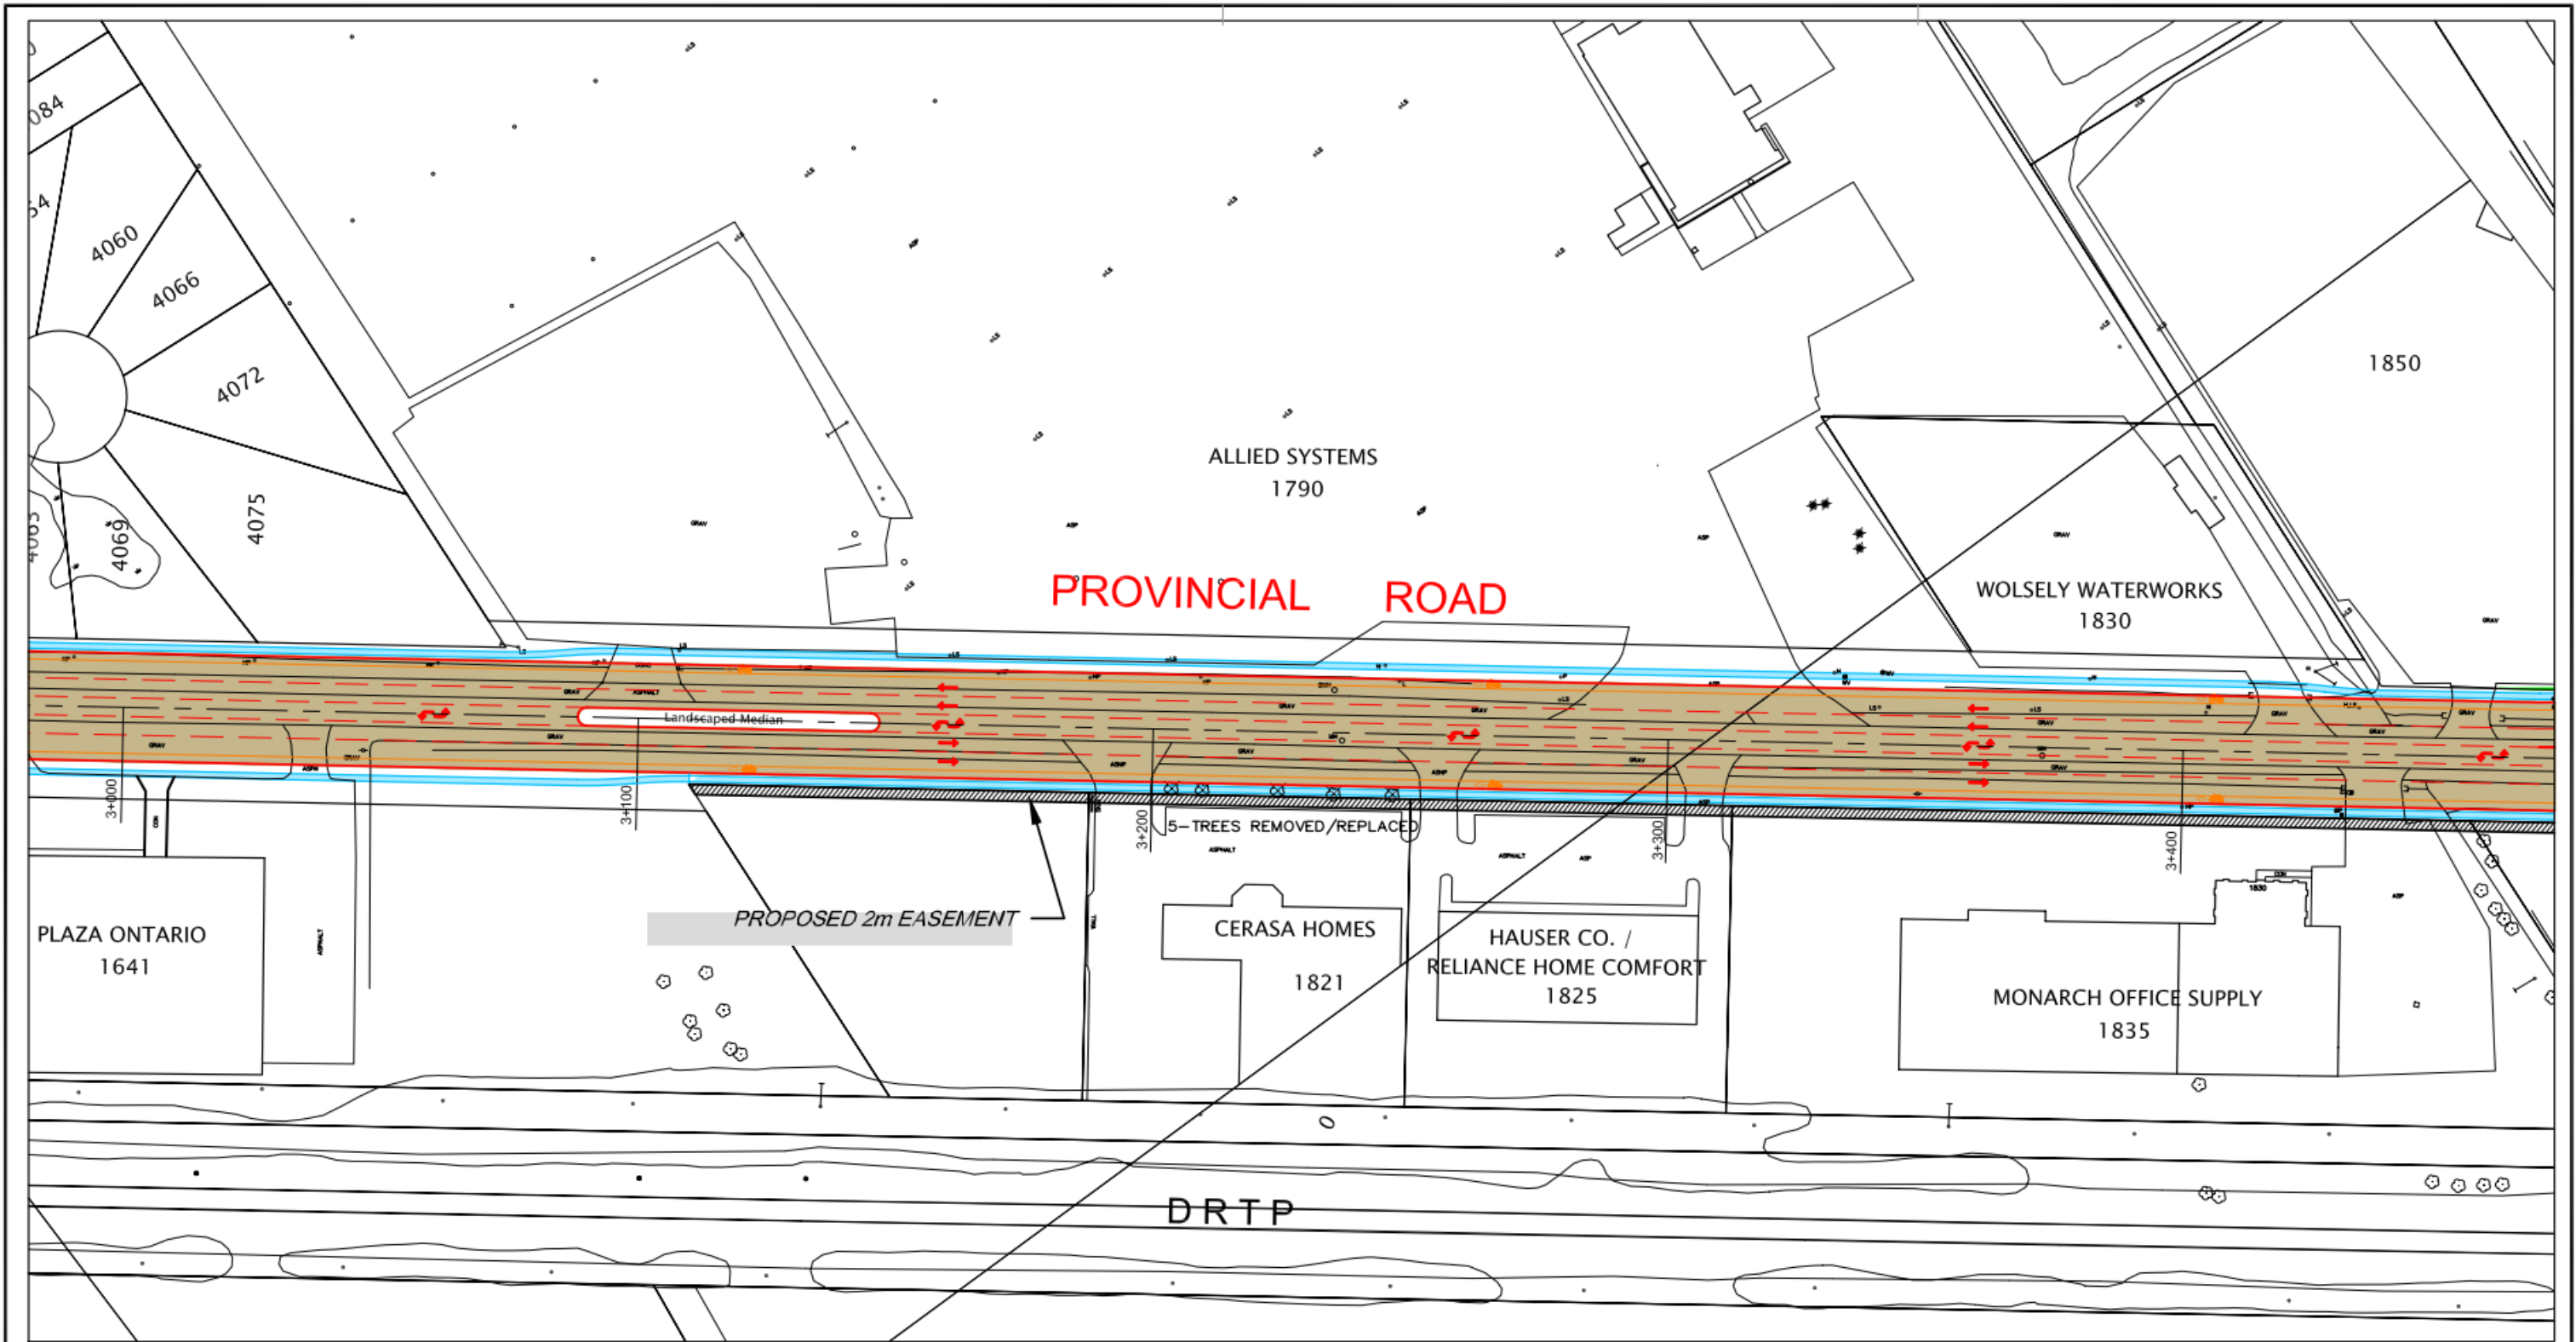

LEGEND

Sidewalks		Traffic Signal	
Bike Lanes		2 Metre Easement	
Multiuse Trail		Property Acquisition	
Proposed Road Pavement		Tree Relocated/Removed	

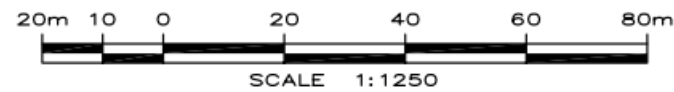


**PROVINCIAL / DIVISION ROAD
CLASS ENVIRONMENTAL
ASSESSMENT**

PREFERRED DESIGN

JANUARY 2007


FIGURE 6.0

SHEET 9 OF 11

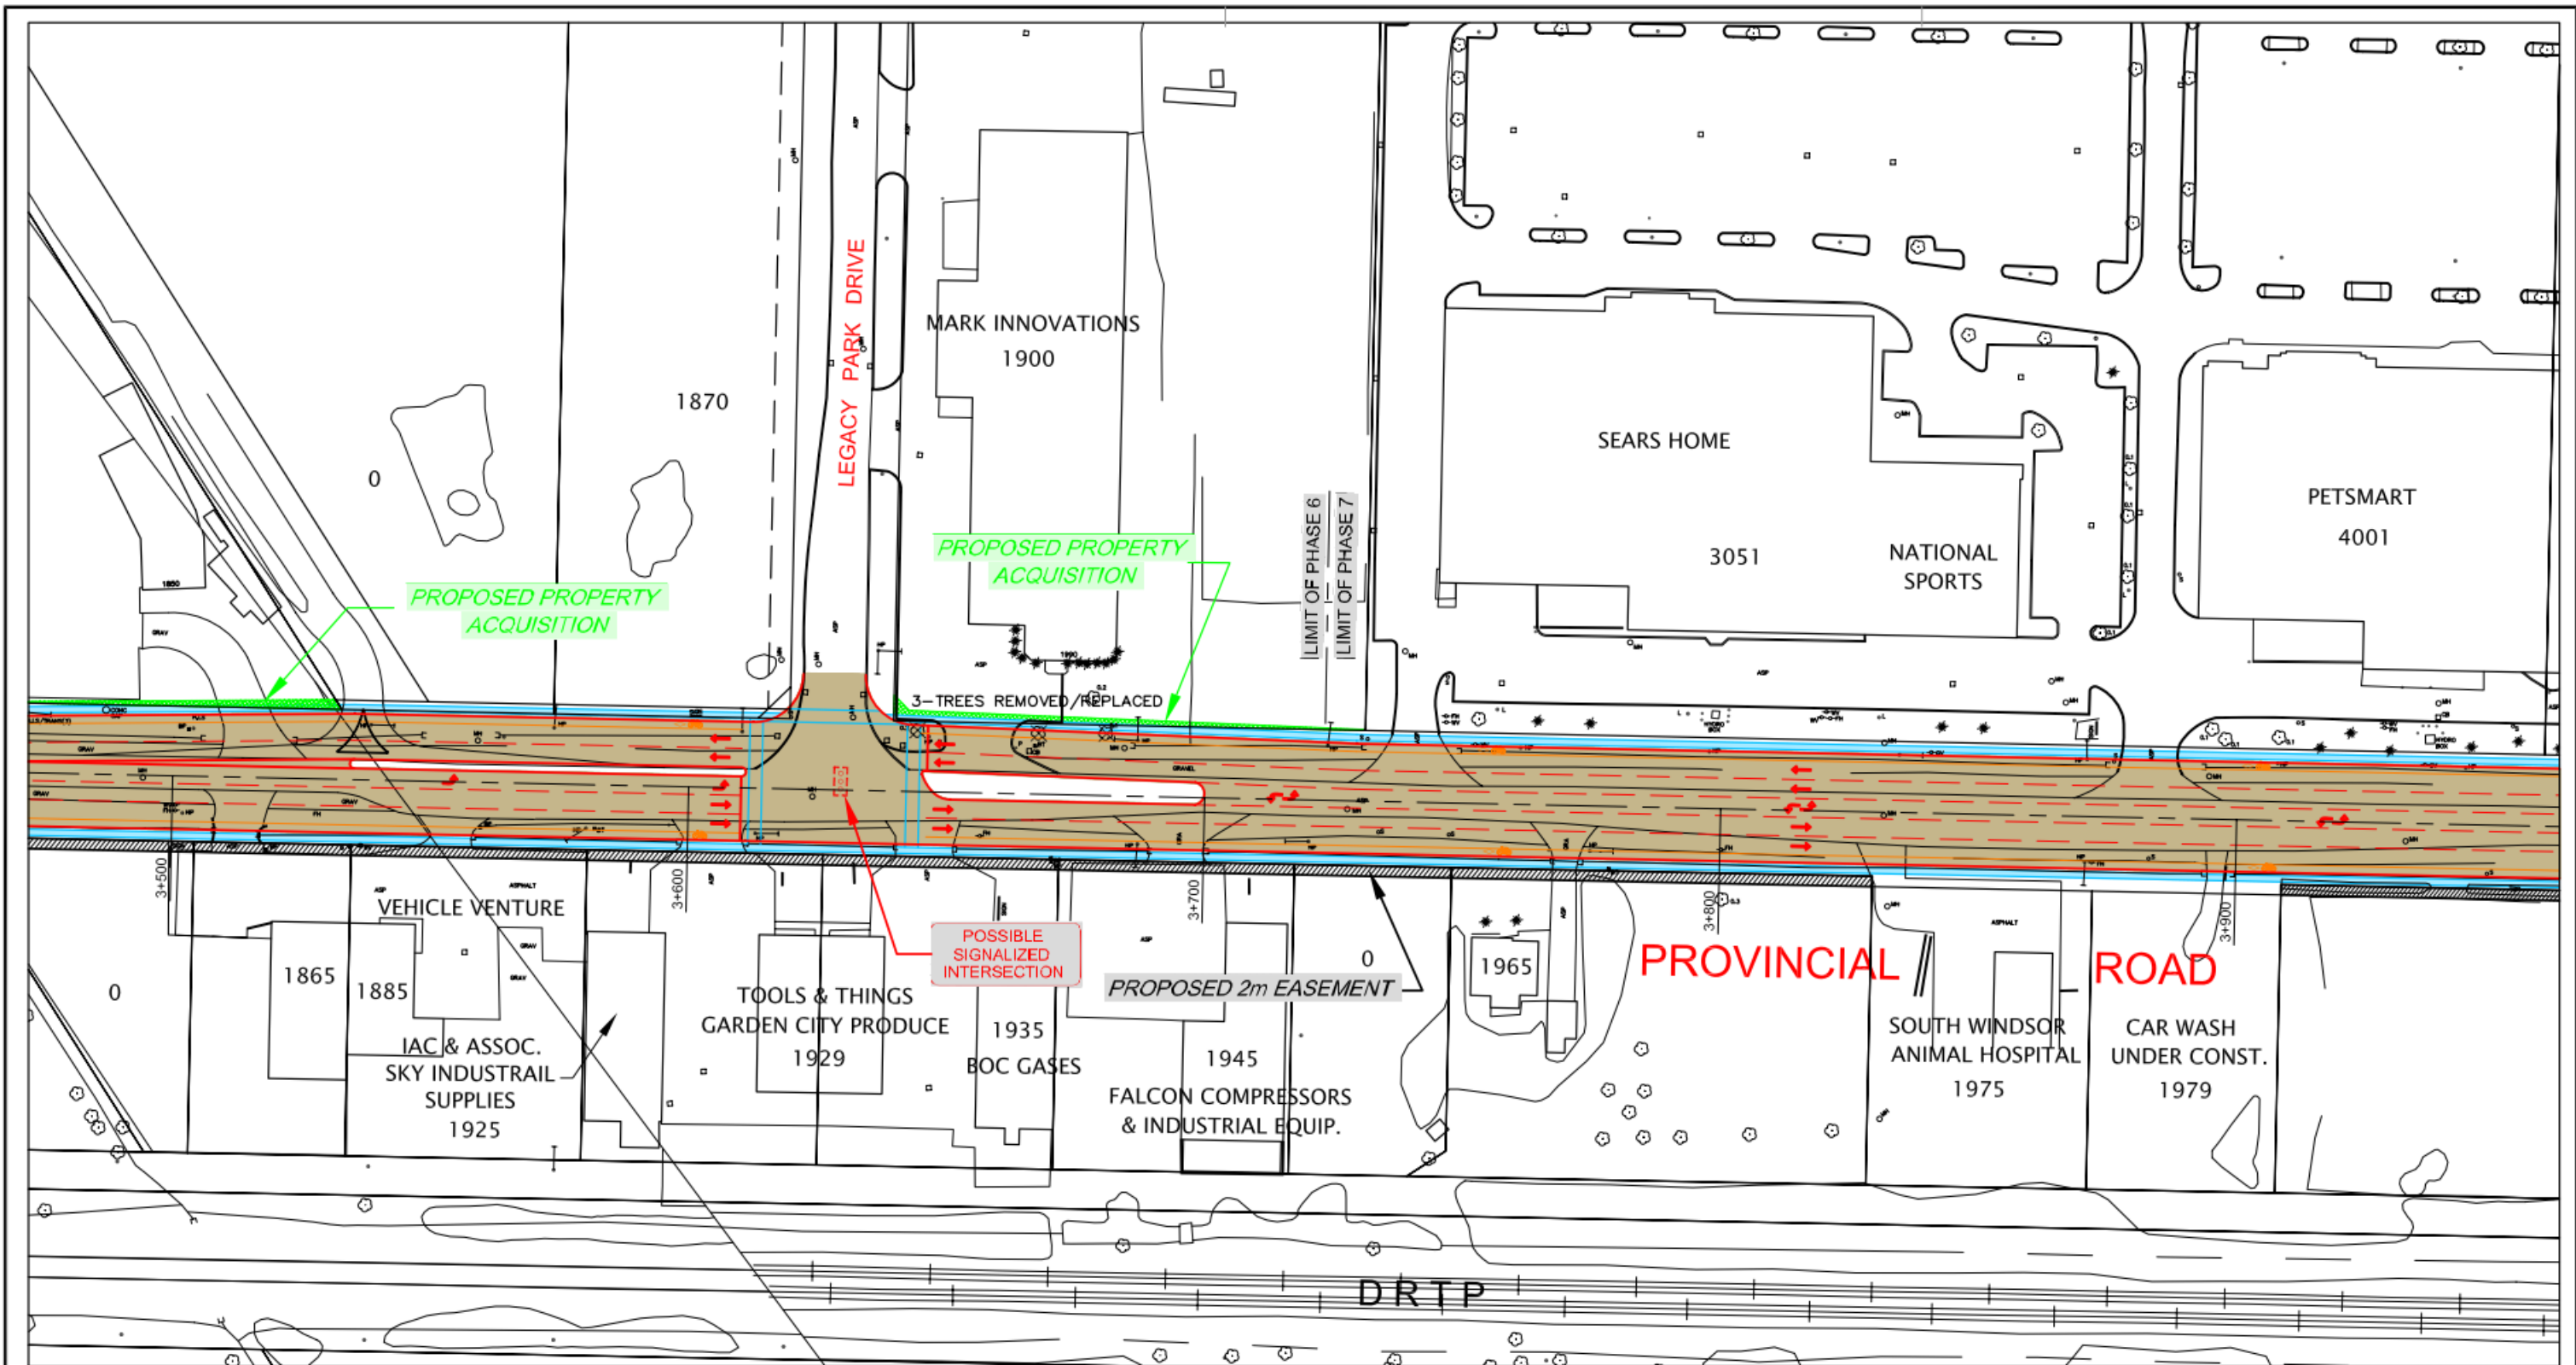

LEGEND

Sidewalks		Traffic Signal	
Bike Lanes		2 Metre Easement	
Multiuse Trail		Property Acquisition	
Proposed Road Pavement		Tree Relocated/Removed	

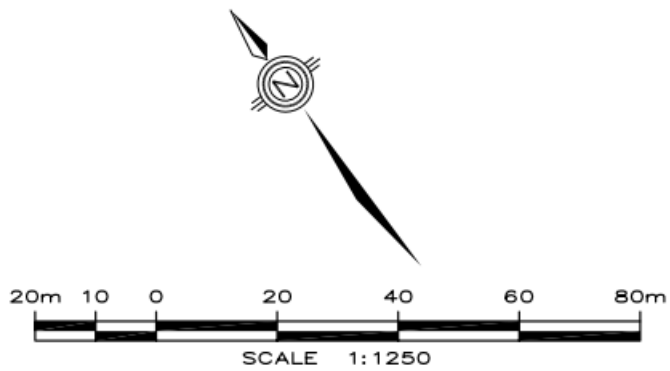

PROVINCIAL / DIVISION ROAD CLASS ENVIRONMENTAL ASSESSMENT


PREFERRED DESIGN

JANUARY 2007

FIGURE 6.0


SHEET 10 OF 11



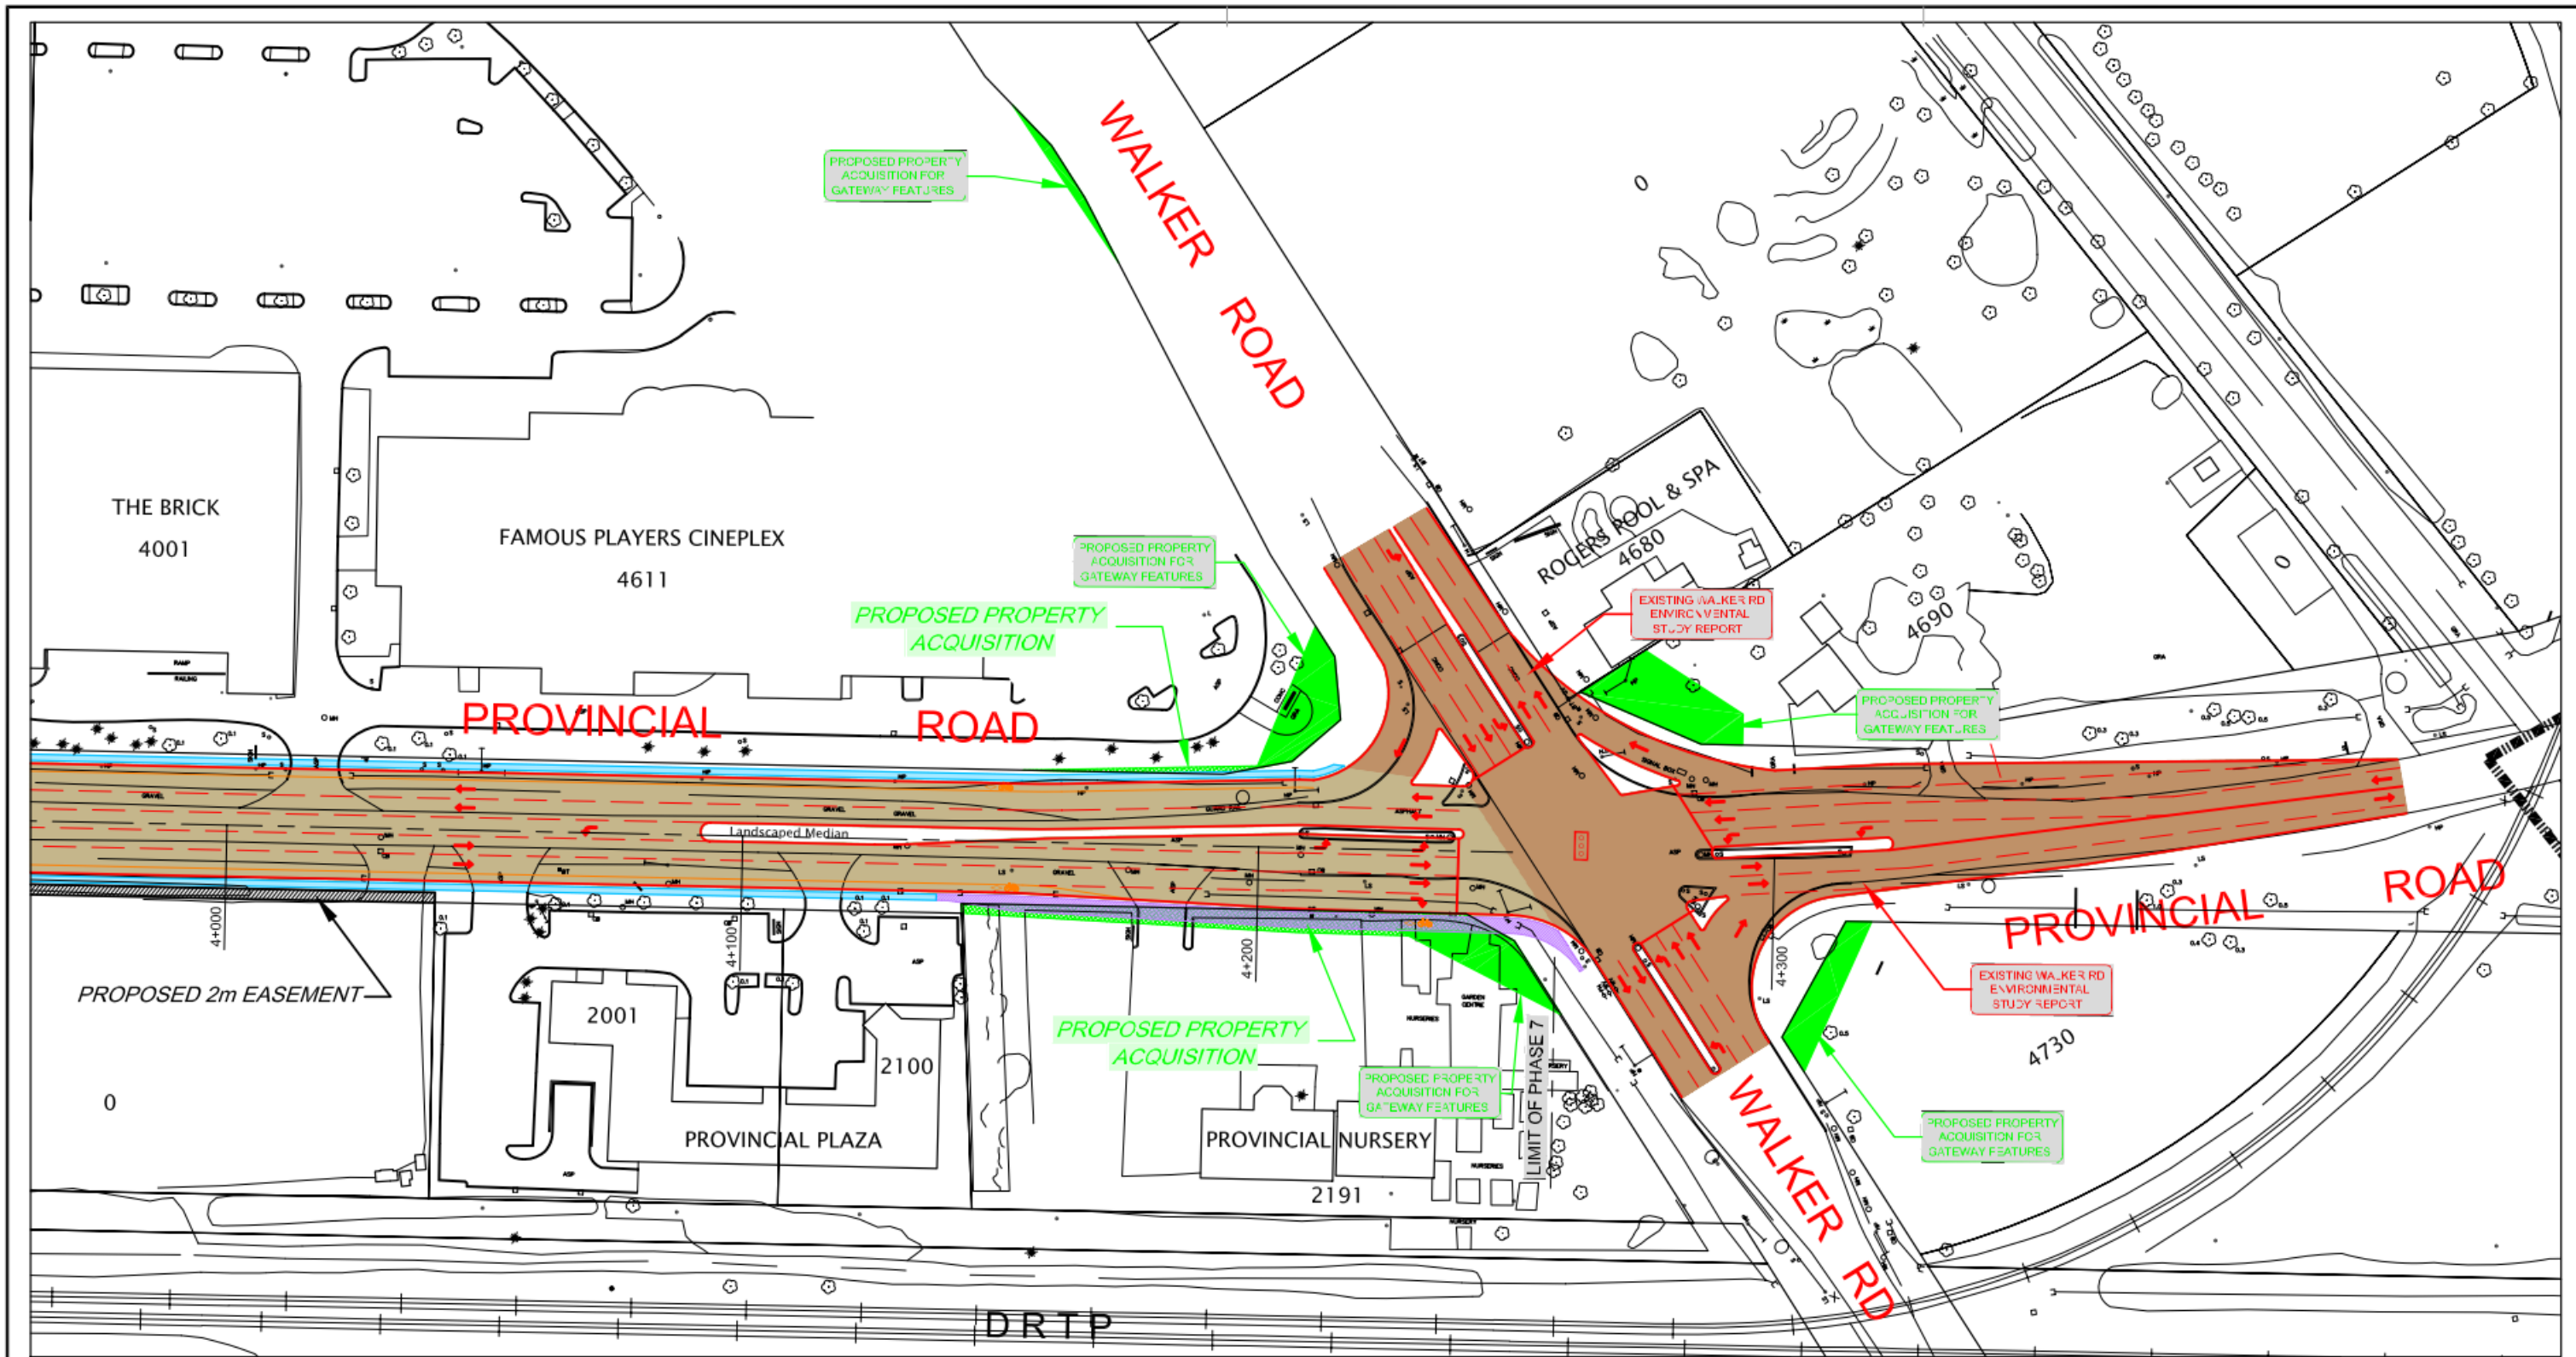

LEGEND

Sidewalks		Traffic Signal	
Bike Lanes		2 Metre Easement	
Multiuse Trail		Property Acquisition	
Proposed Road Pavement		Tree Relocated/Removed	

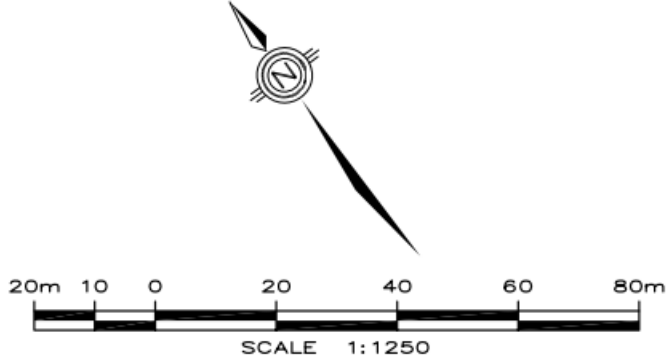

PROVINCIAL / DIVISION ROAD CLASS ENVIRONMENTAL ASSESSMENT

PREFERRED DESIGN

JANUARY 2007

FIGURE 6.0

SHEET 11 OF 11

