
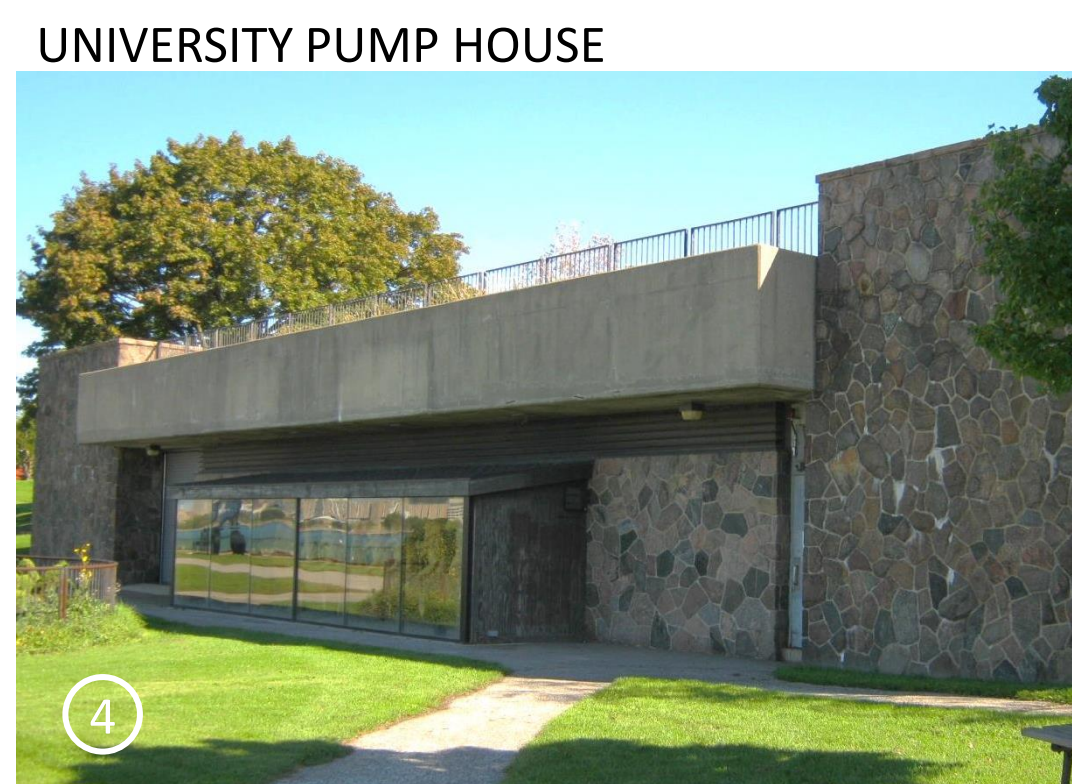
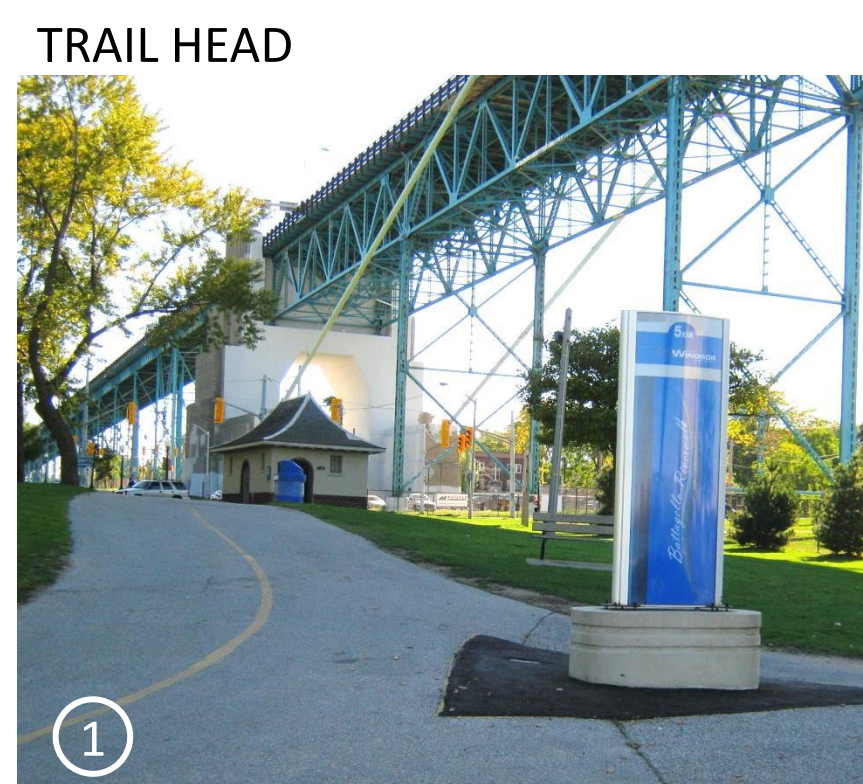


SEGMENT 1

LEGEND:

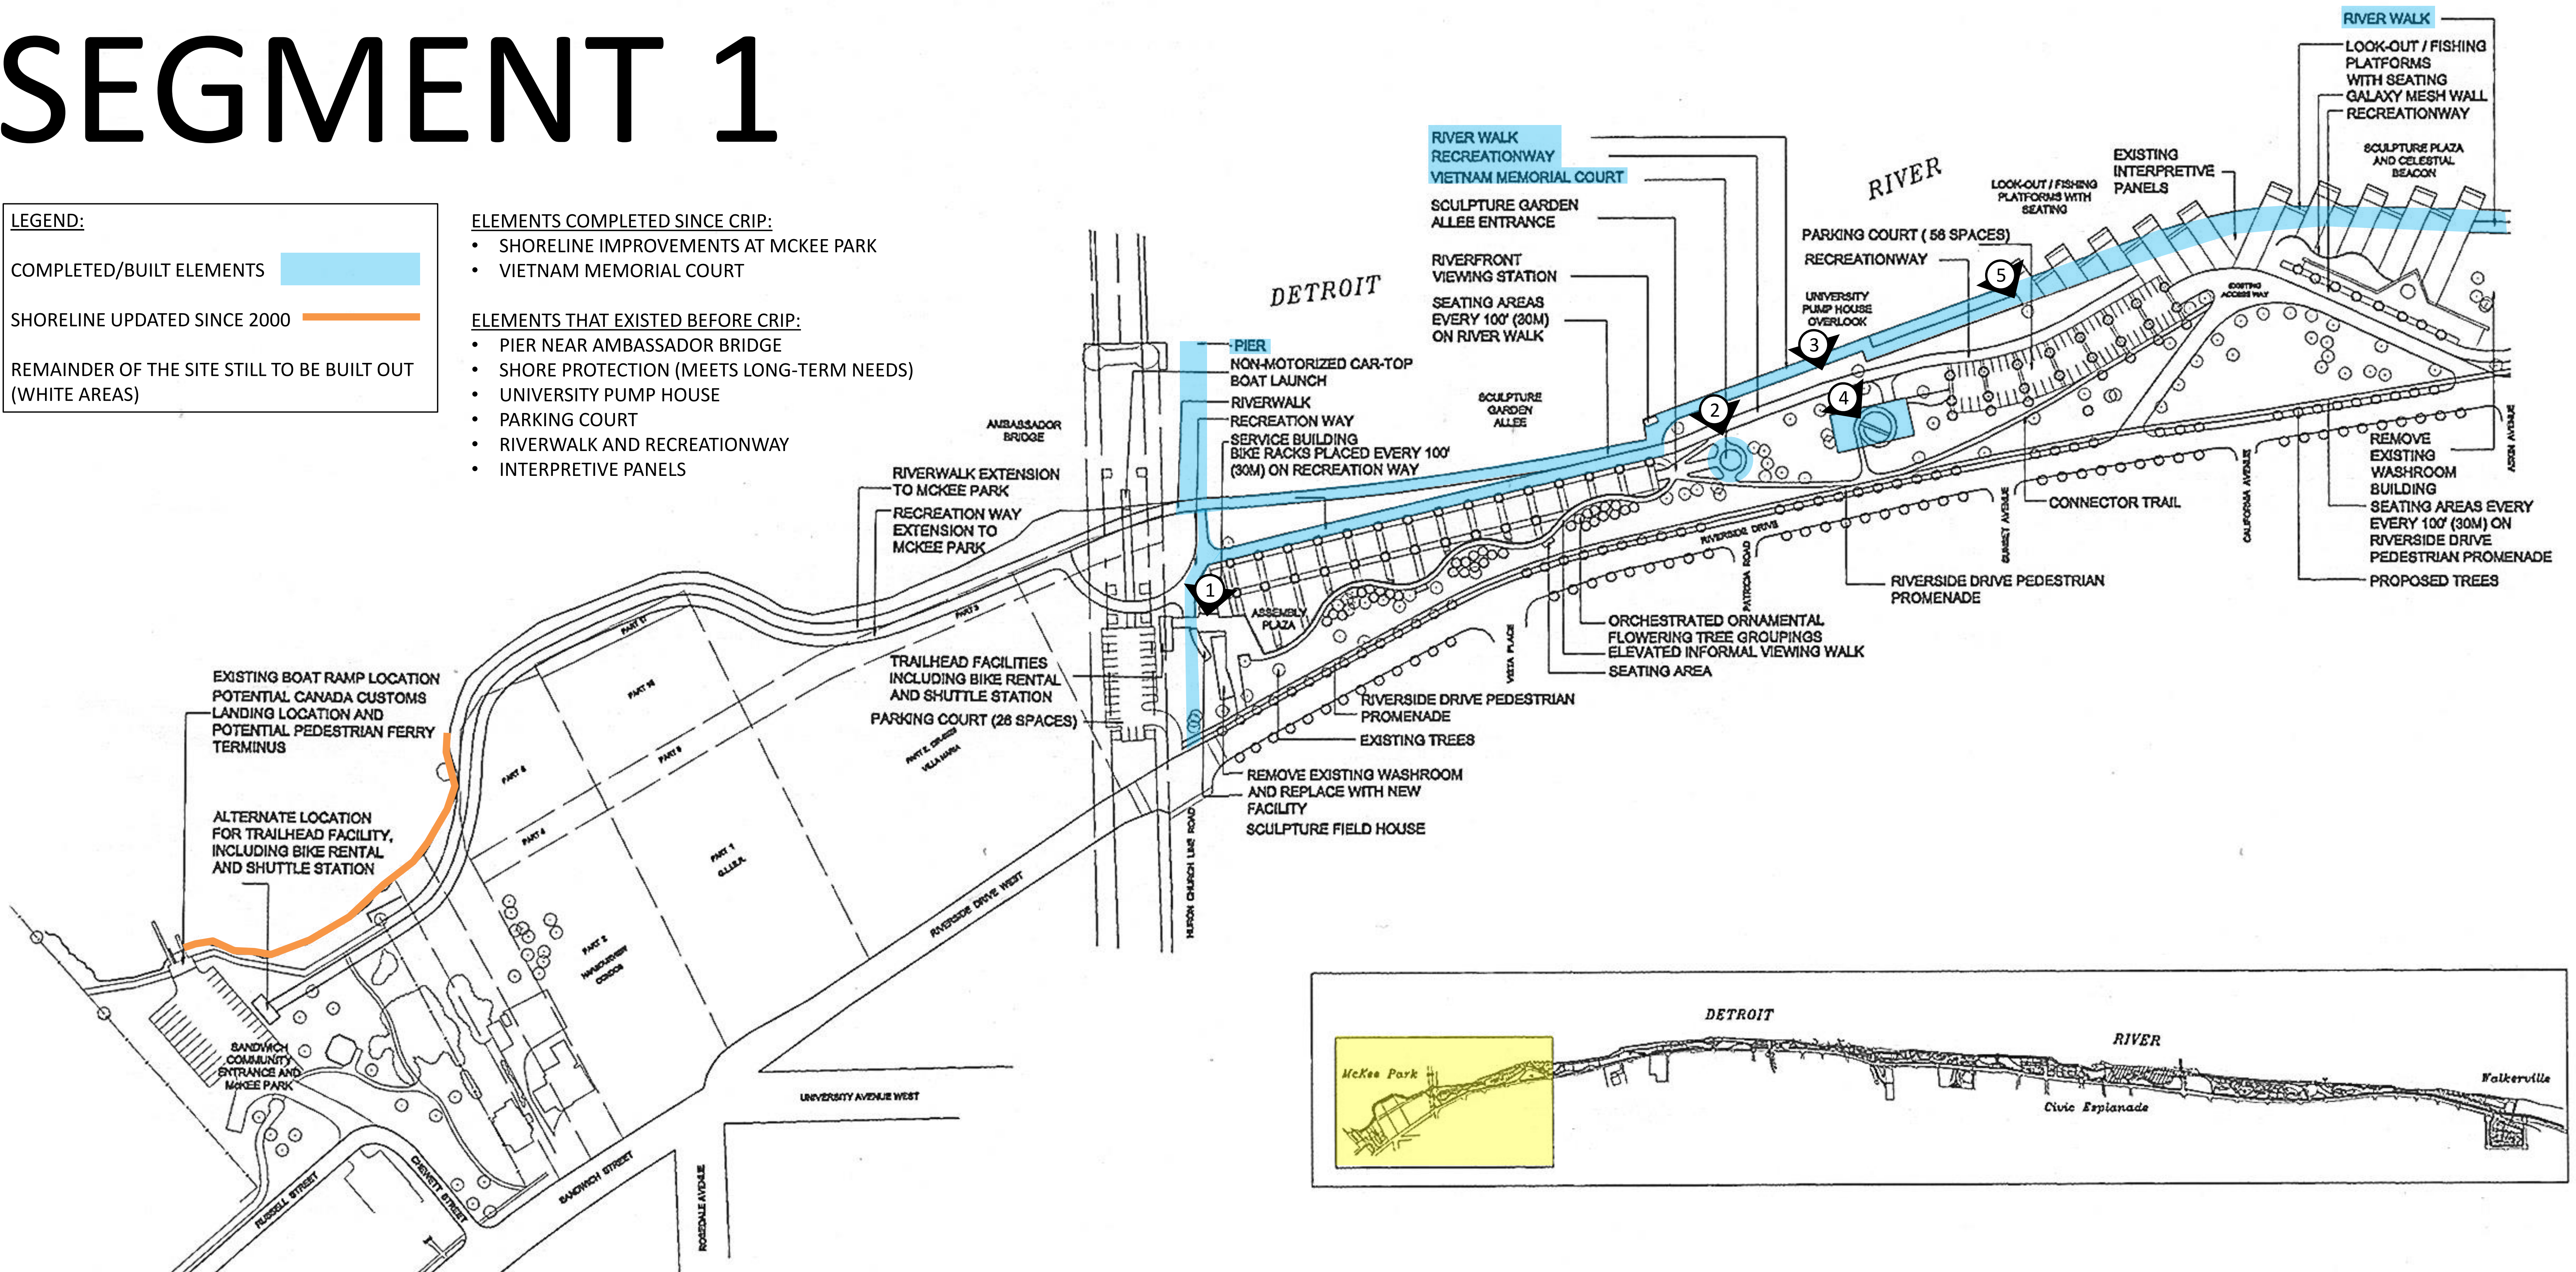

- COMPLETED/BUILT ELEMENTS
- SHORELINE UPDATED SINCE 2000
- REMAINDER OF THE SITE STILL TO BE BUILT OUT (WHITE AREAS)


- ELEMENTS COMPLETED SINCE CRIP:**
- SHORELINE IMPROVEMENTS AT MCKEE PARK
 - VIETNAM MEMORIAL COURT
- ELEMENTS THAT EXISTED BEFORE CRIP:**
- PIER NEAR AMBASSADOR BRIDGE
 - SHORE PROTECTION (MEETS LONG-TERM NEEDS)
 - UNIVERSITY PUMP HOUSE
 - PARKING COURT
 - RIVERWALK AND RECREATIONWAY
 - INTERPRETIVE PANELS



SEGMENT 2

LEGEND:

- COMPLETED/BUILT ELEMENTS 
- SHORELINE UPDATED SINCE 2000 
- REMAINDER OF THE SITE STILL TO BE BUILT OUT (WHITE AREAS)

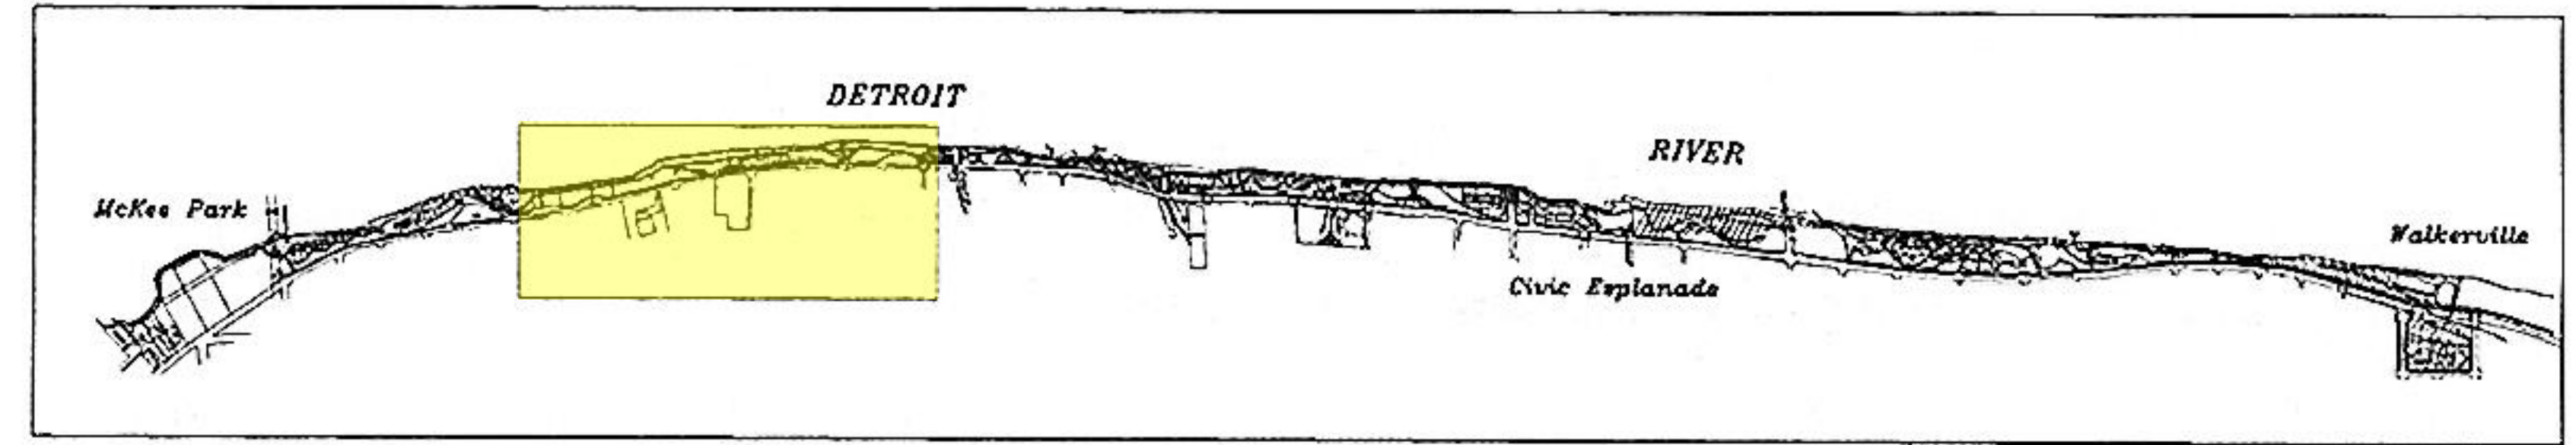


ELEMENTS COMPLETED SINCE CRIP:


- CHILDREN'S THEME PLAYGROUND (BUILT IN SEGMENT 4)

ELEMENTS THAT EXISTED BEFORE CRIP:

- SHORE PROTECTION (MEETS LONG-TERM NEEDS)
- CENTENNIAL ROCK AND PLAZA
- PARKING COURT
- RIVERWALK AND RECREATIONWAY

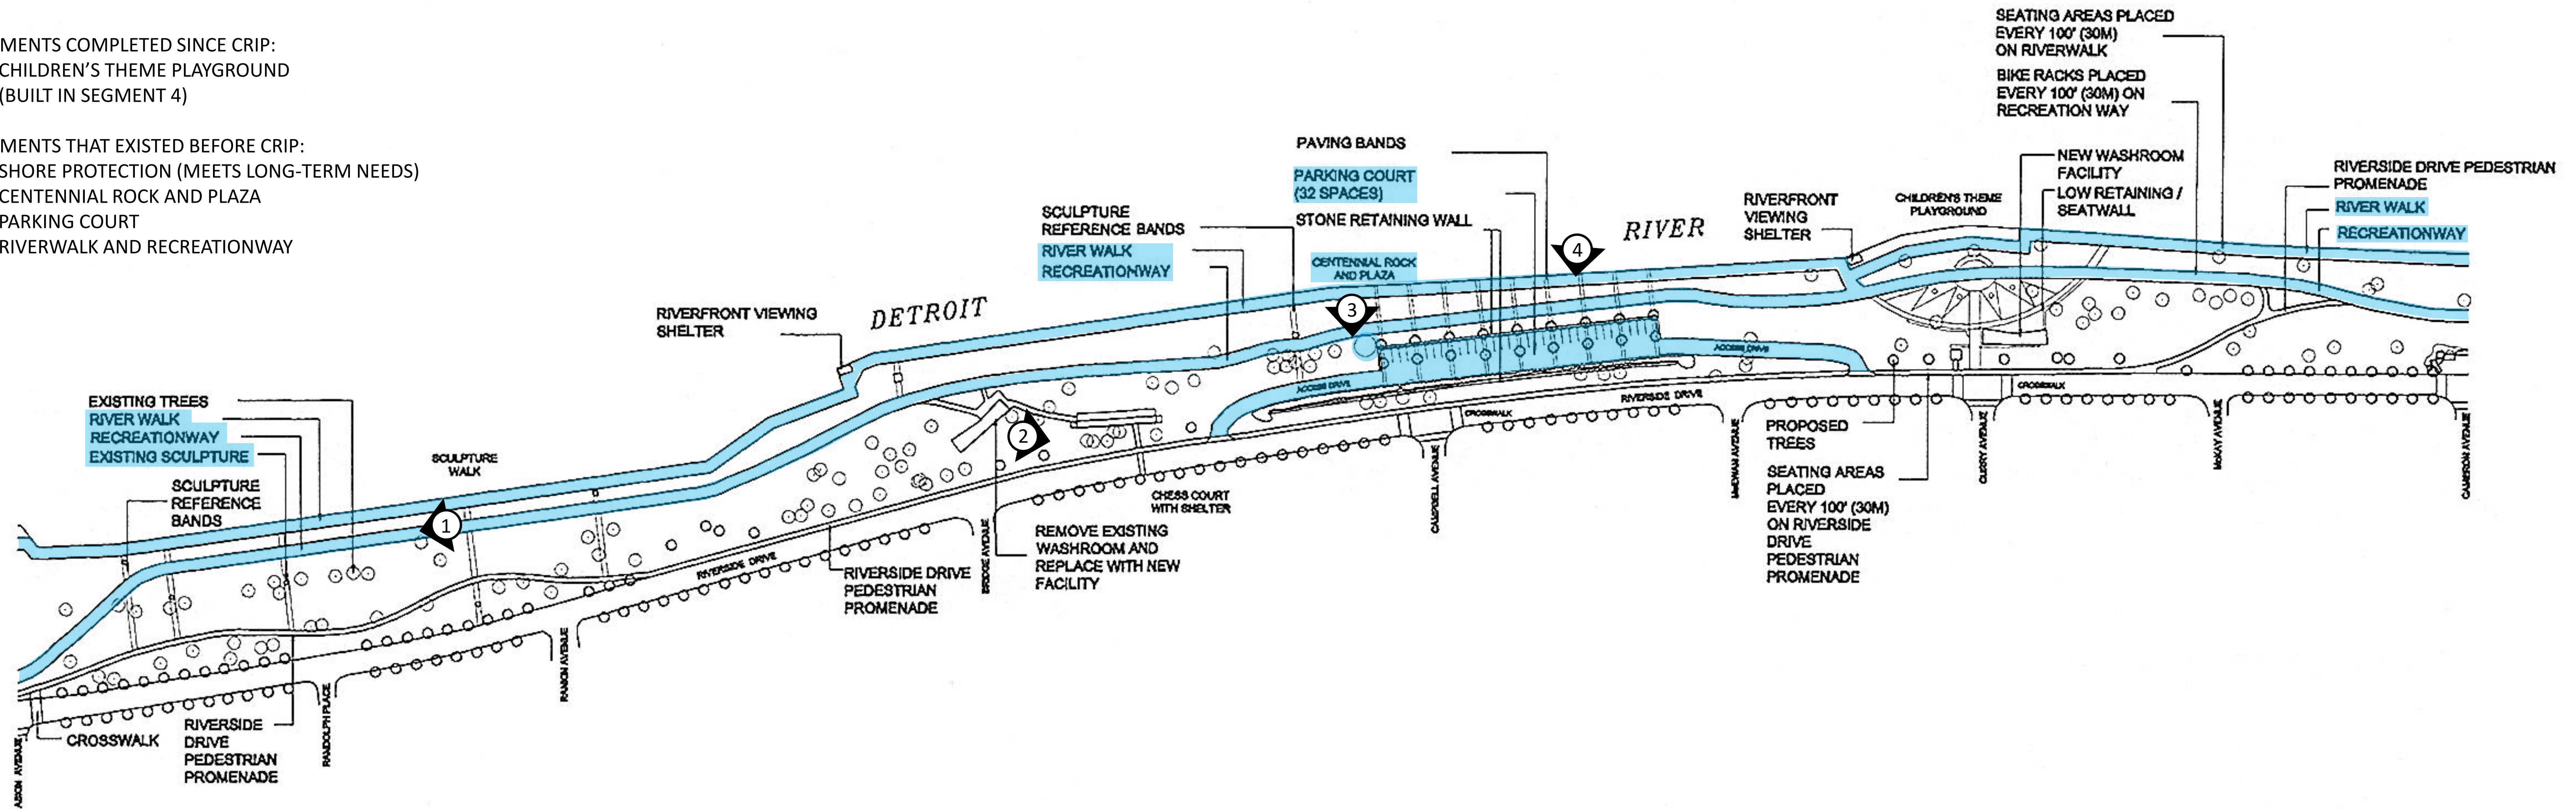

SCULPTURE WALK / RECREATIONWAY

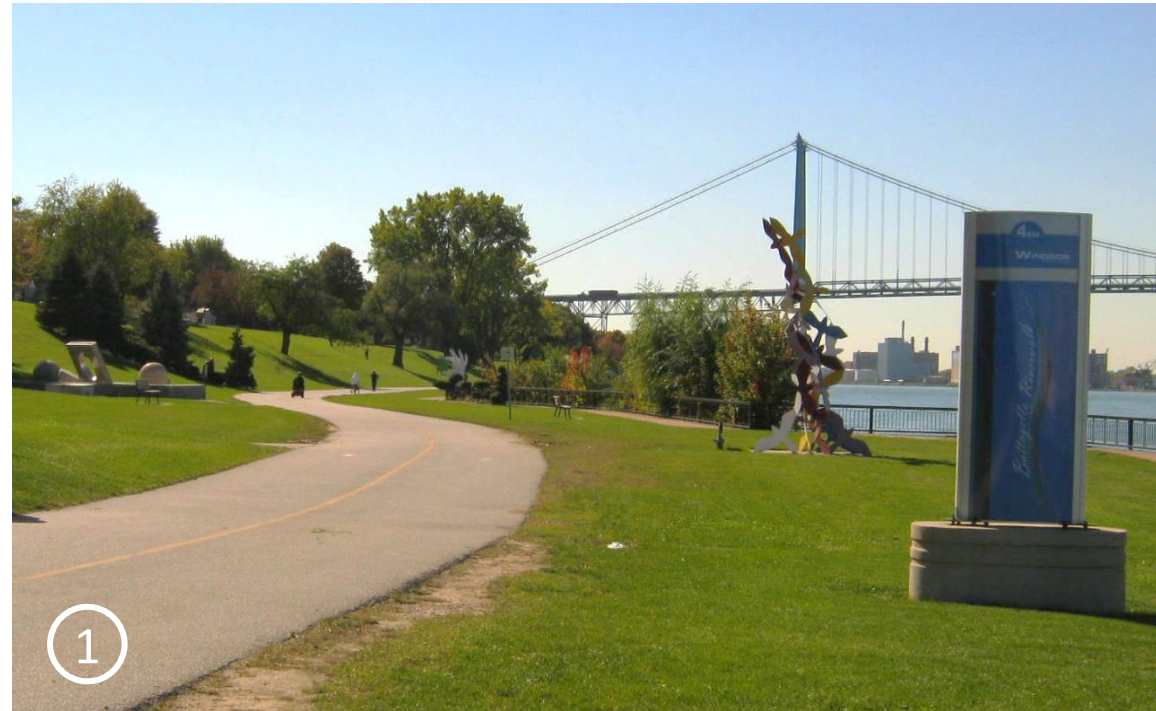

EXISTING WASHROOM BUILDING



CENTENNIAL ROCK AND PLAZA





PARKING COURT



SEGMENT 3

LEGEND:



- COMPLETED/BUILT ELEMENTS 
- SHORELINE UPDATED SINCE 2000 
- REMAINDER OF THE SITE STILL TO BE BUILT OUT (WHITE AREAS)

ELEMENTS COMPLETED SINCE CRIP:

- SHORELINE IMPROVEMENTS (EAST OF ELM AVENUE)
- FORMER CP FERRY DOCKS AND PILINGS REMOVED
- NEW RIVERWALK AND RECREATIONWAY
- CONNECTOR TRAIL LINKAGE
- CANTILEVERED WALKWAY
- MEADOW PLANTINGS

ELEMENTS THAT EXISTED BEFORE CRIP:


- SHORELINE PROTECTION (WEST OF ELM AVENUE - MEETS LONG-TERM NEEDS)
- PUMP HOUSE

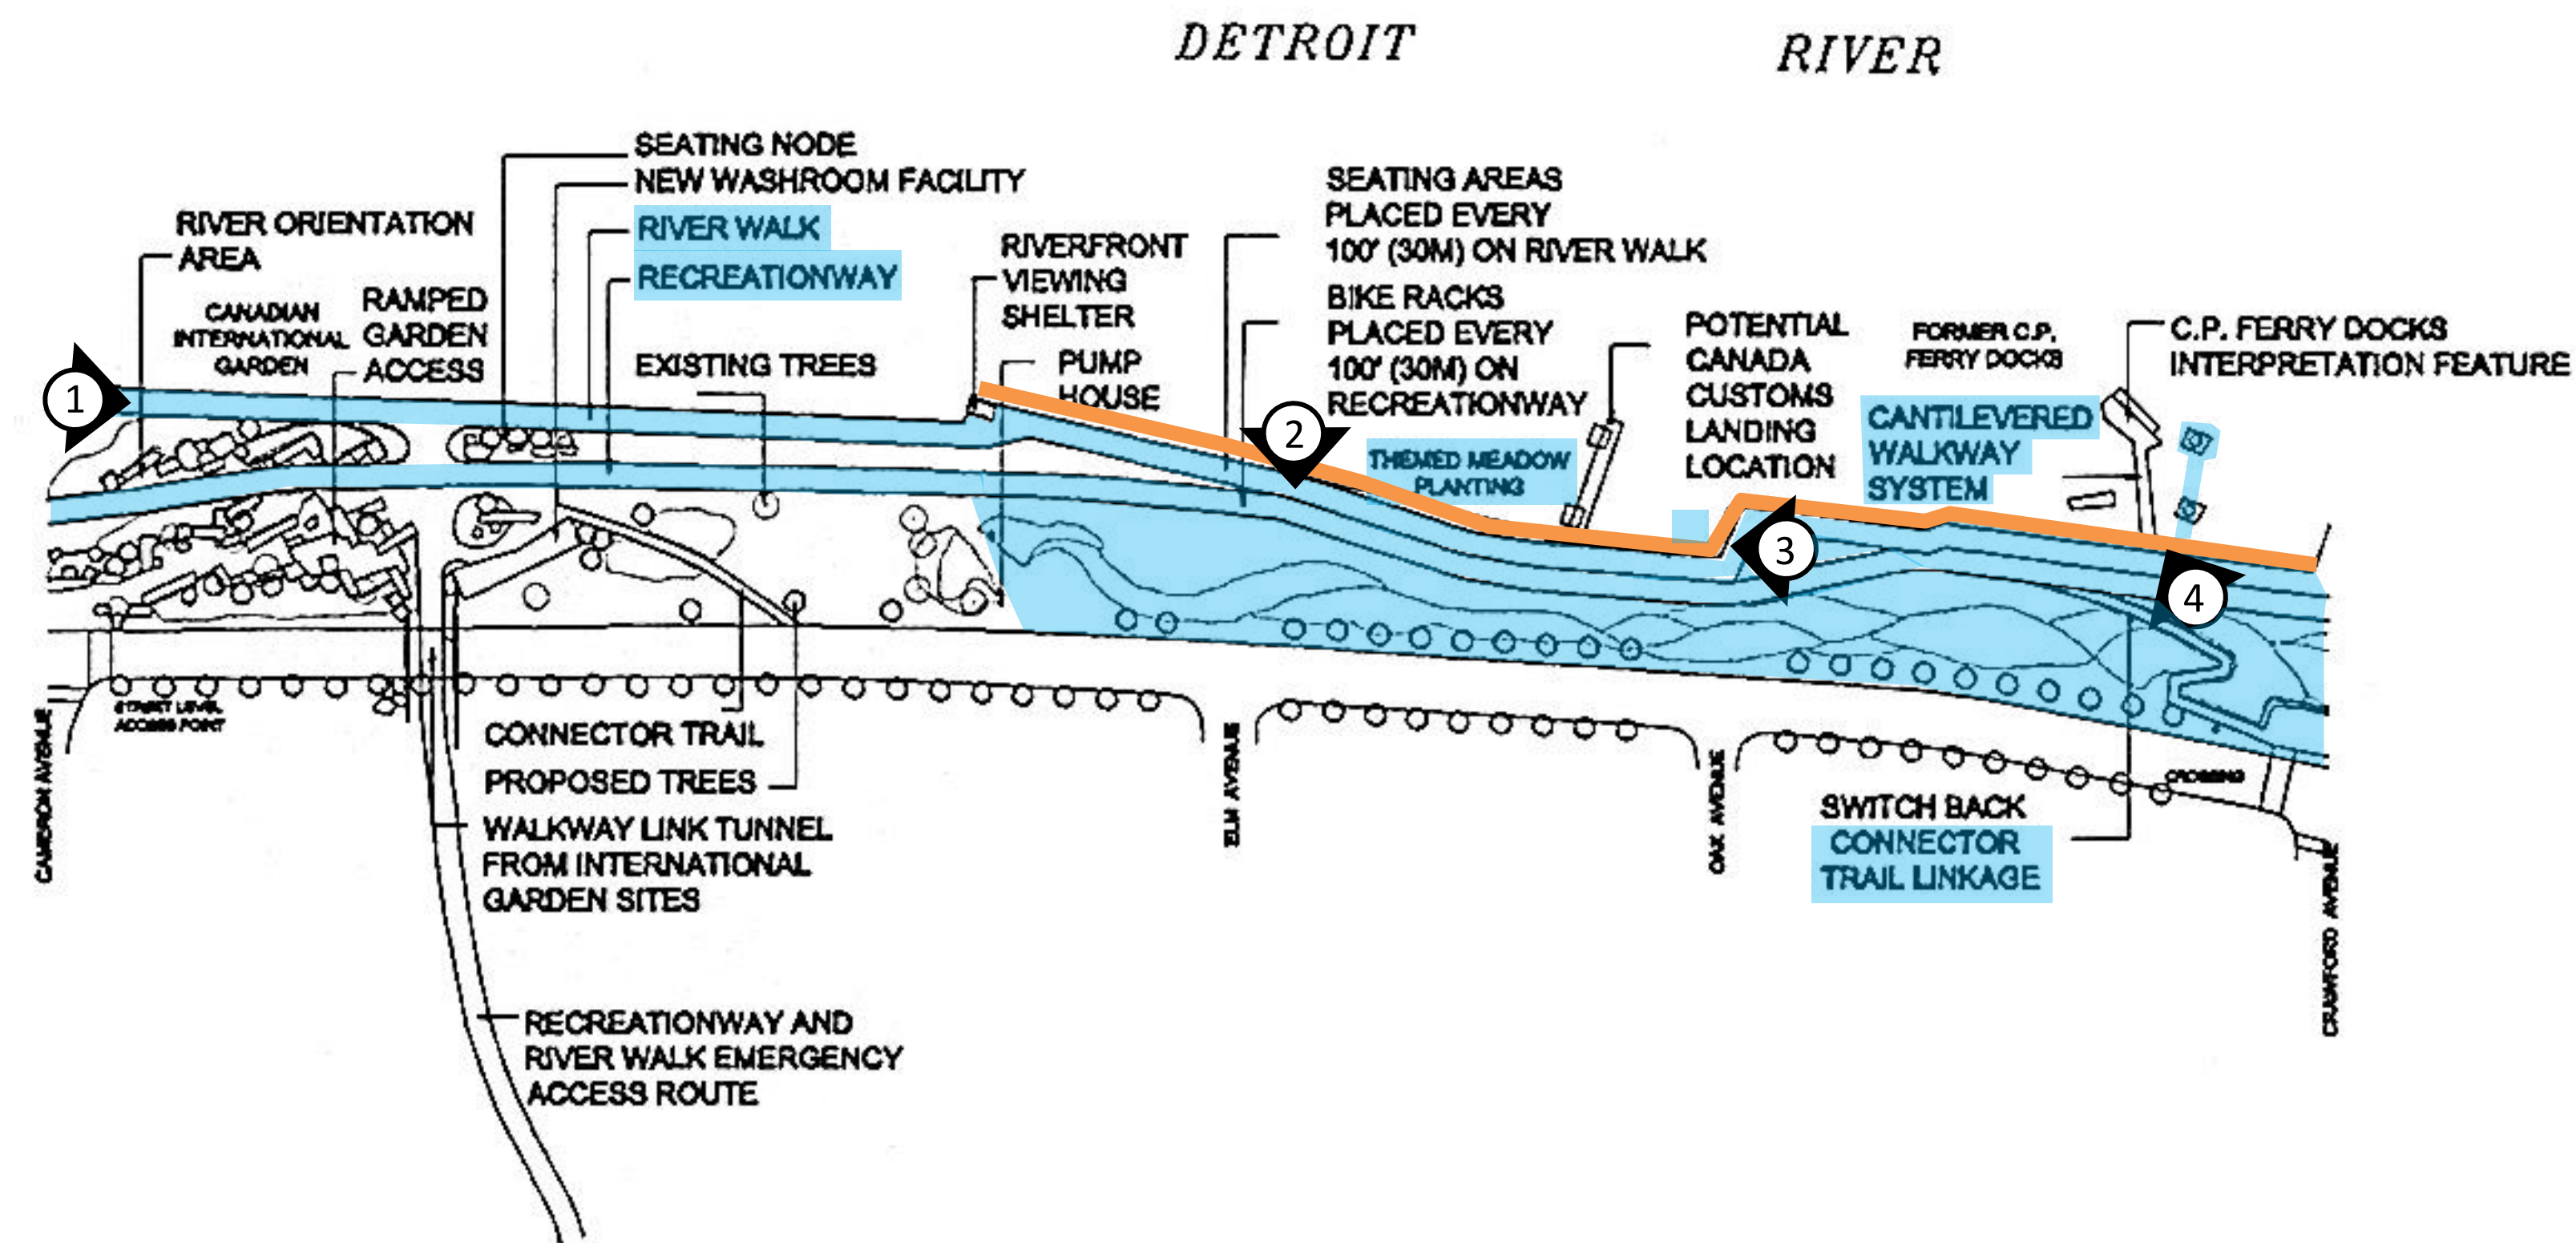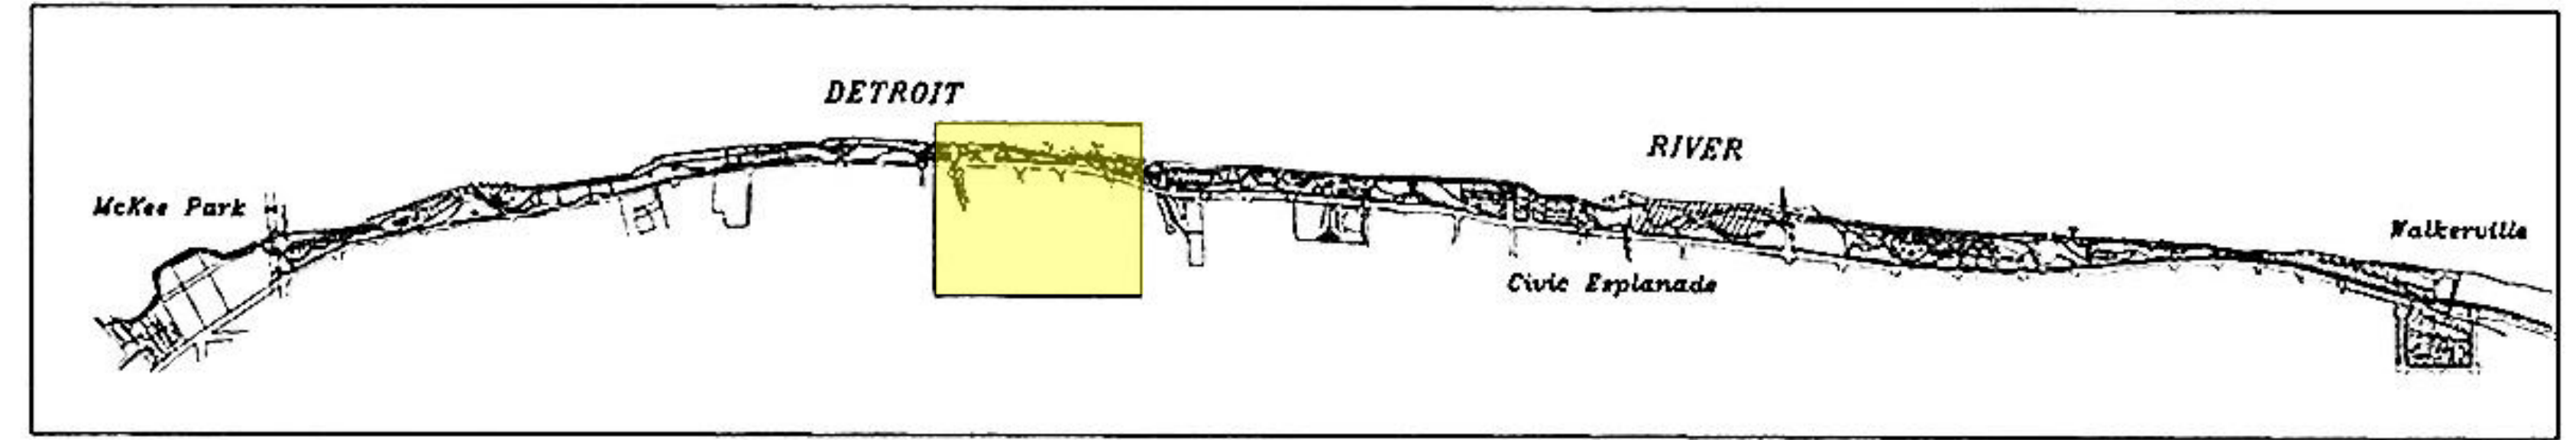

SCULPTURE WALK / RECREATIONWAY



SHORELINE IMPROVEMENTS, RIVERWALK / RECREATIONWAY AND PLANTINGS

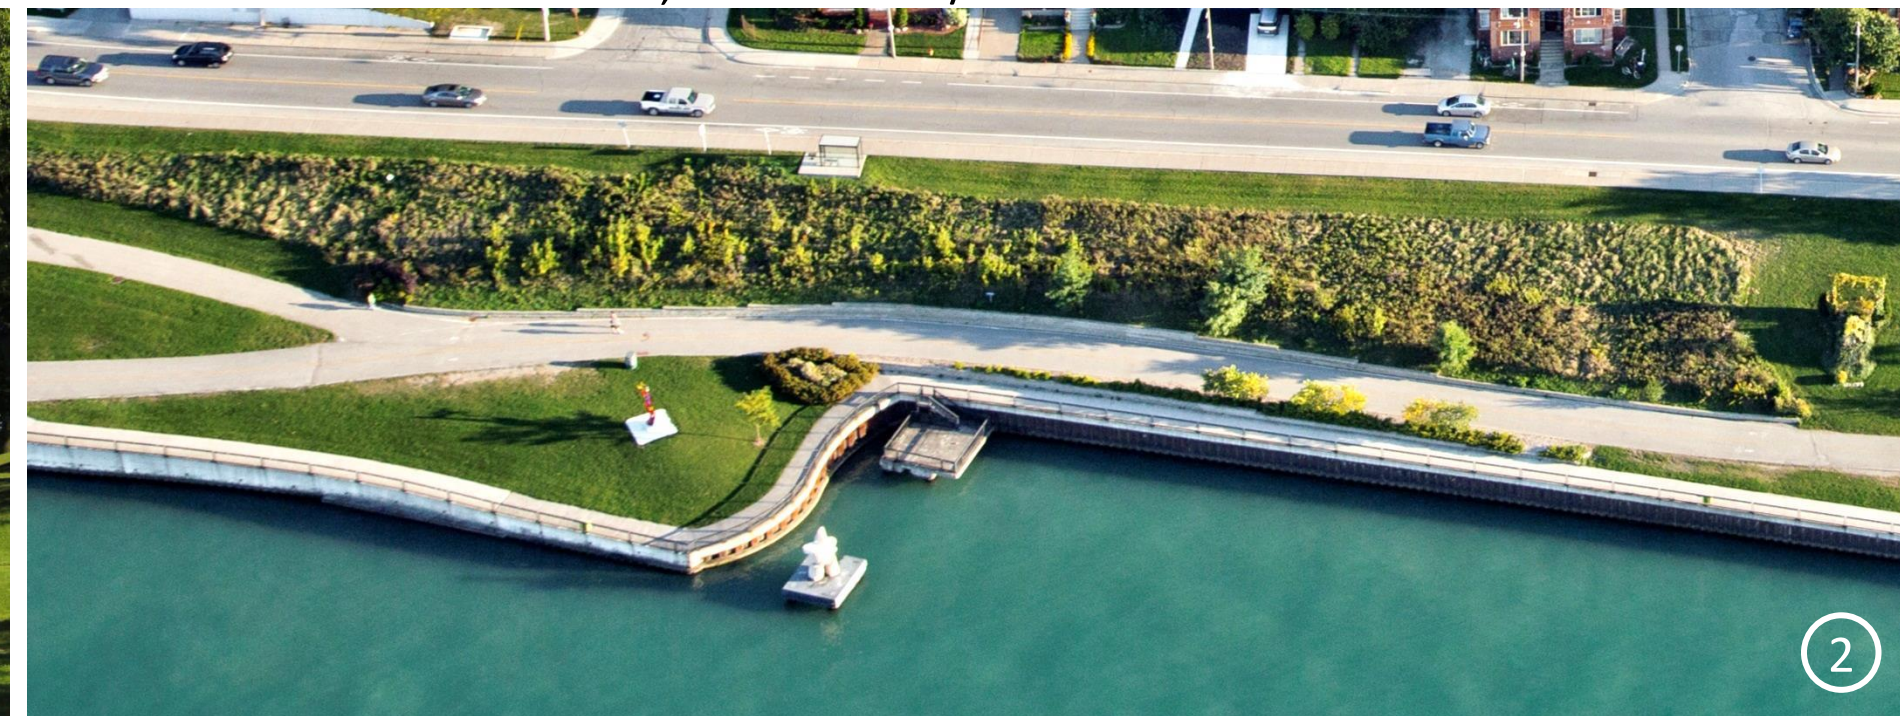


SCULPTURE WALK



CANTILEVERED WALKWAY



SEGMENT 4

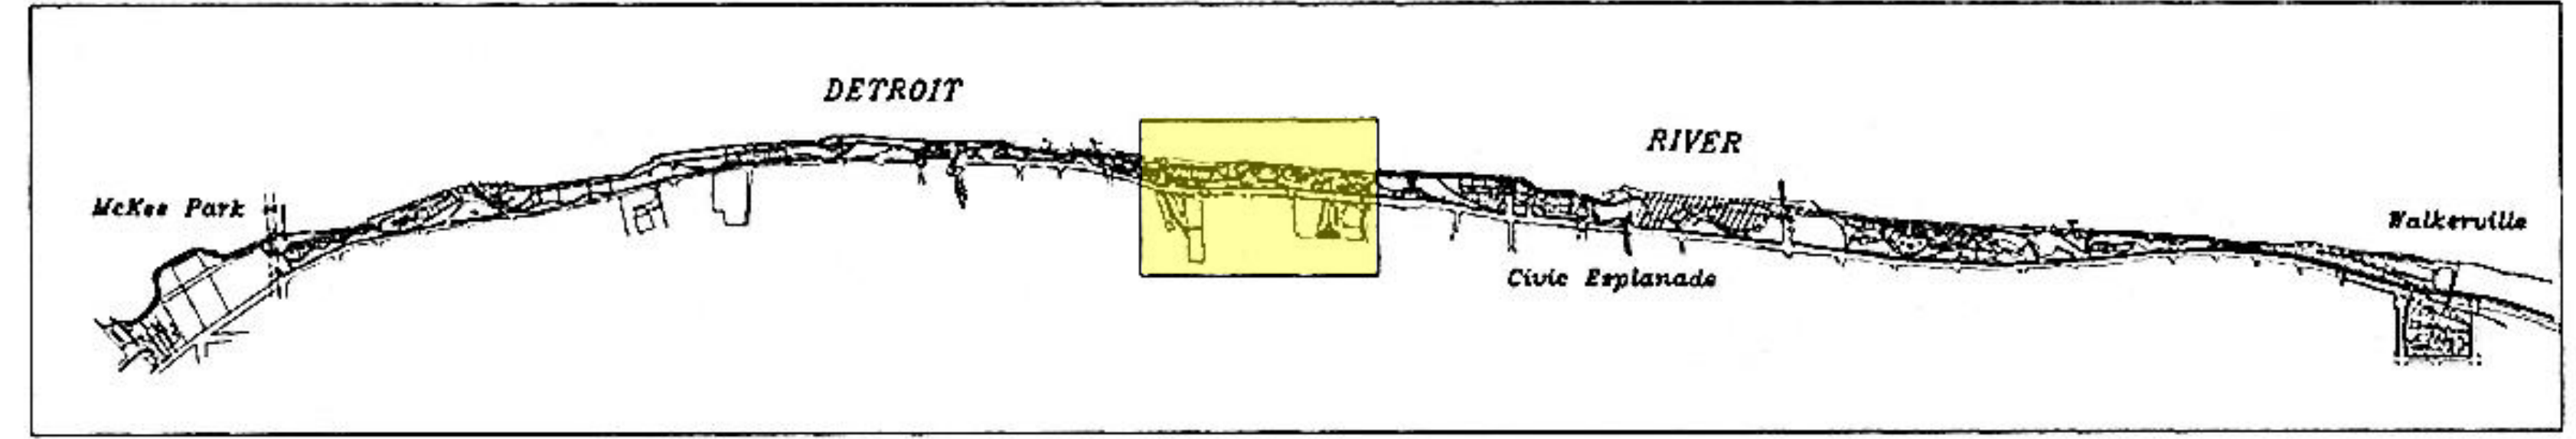

LEGEND:


- COMPLETED/BUILT ELEMENTS
- SHORELINE UPDATED SINCE 2000
- REMAINDER OF THE SITE STILL TO BE BUILT OUT (WHITE AREAS)

ELEMENTS COMPLETED SINCE CRIP:

- SHORELINE IMPROVEMENTS (GENERALLY WEST OF JANETTE AVENUE)
- PARKING COURT
- RIVERWALK AND RECREATIONWAY (WEST OF CARON AVENUE)
- CHILDREN'S THEME PLAYGROUND (PROGRAMMED IN SEGMENT 2)

ELEMENTS THAT EXISTED BEFORE CRIP:

- CARON AVENUE PUMP STATION
- RIVERWALK AND RECREATIONWAY (EAST OF CARON AVENUE)
- STEAMBOAT WHARF (REQUIRES LONG-TERM SHORELINE IMPROVEMENTS)

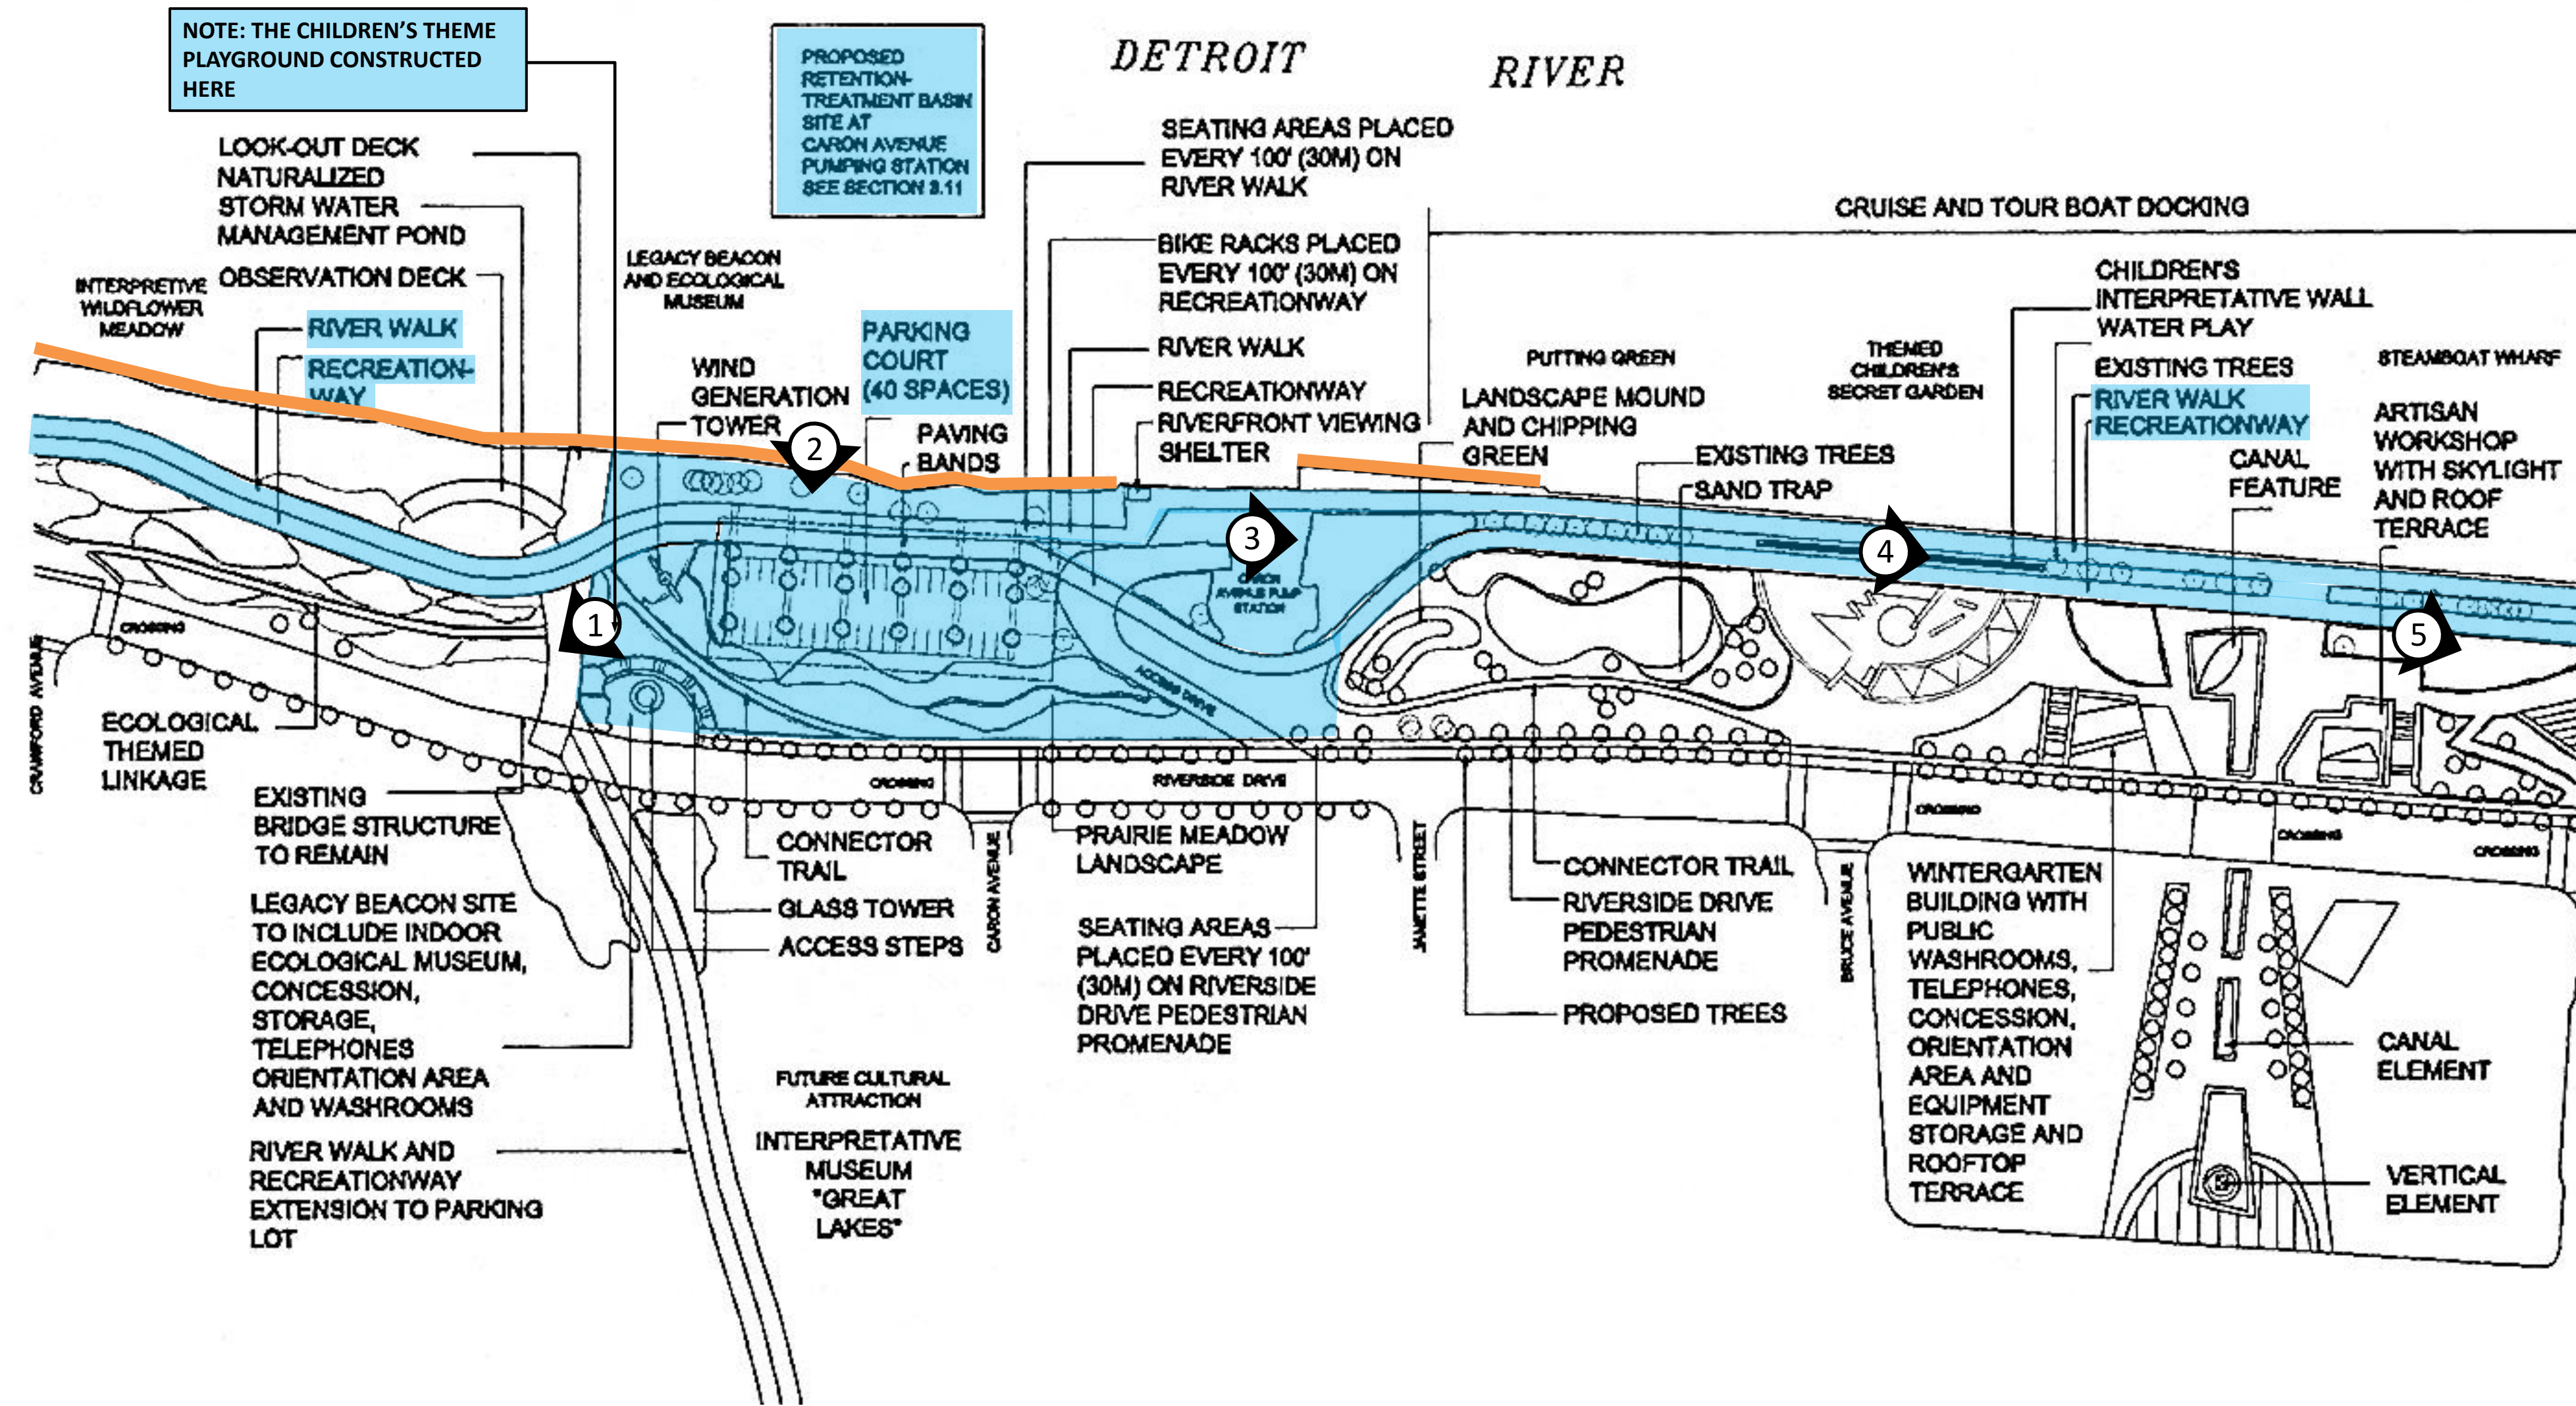

RAILWAY CUT BRIDGE AND SAUCER




PARKING COURT AND NFL THEMED CHILDREN'S PLAYGROUND



CARON AVENUE PUMP STATION



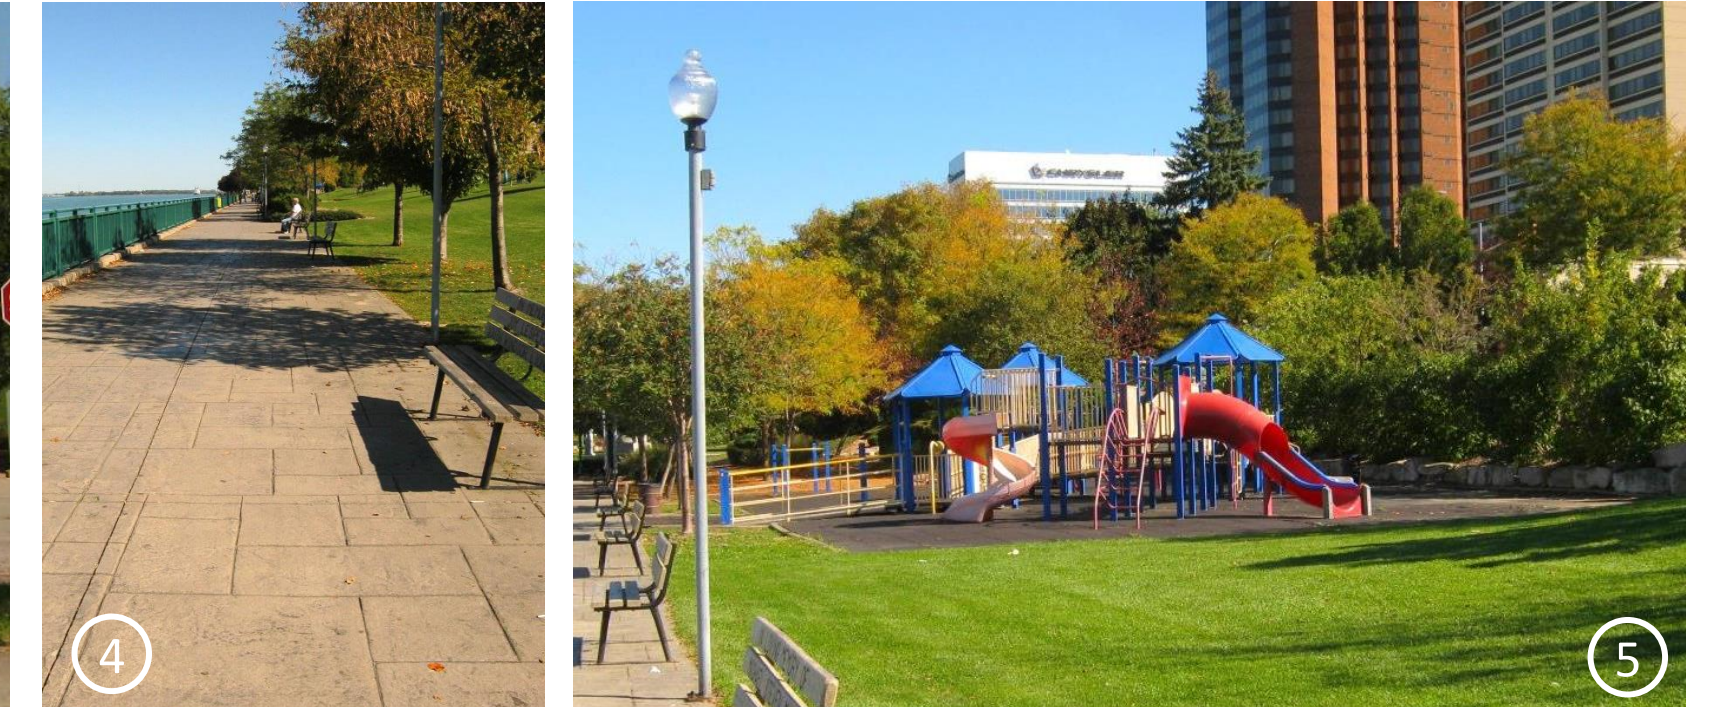


STEAMBOAT WHARF PLAYGROUND



SEGMENT 5


LEGEND:

- COMPLETED/BUILT ELEMENTS 
- SHORELINE UPDATED SINCE 2000 
- REMAINDER OF THE SITE STILL TO BE BUILT OUT (WHITE AREAS)

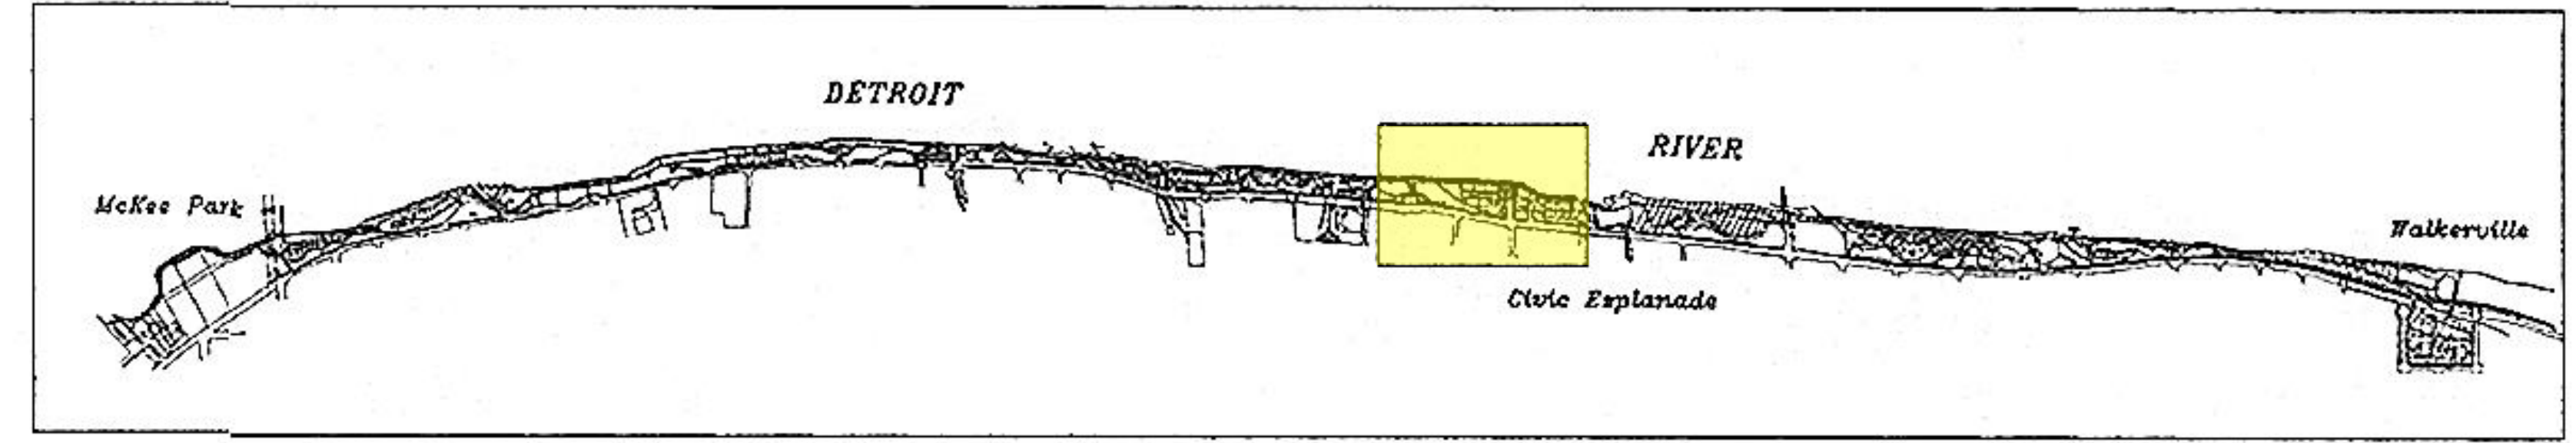


- ELEMENTS COMPLETED SINCE CRIP:**
- SHORELINE IMPROVEMENTS (EAST OF VIALE UDINE)
 - RIVERWALK (EAST OF VIALE UDINE)
 - FIREFIGHTERS MEMORIAL
 - PEACE BEACON BUILDING AND PLAZA
 - PARKING COURT AT PEACE BEACON
 - PEACE MONUMENT

- ELEMENTS THAT EXISTED BEFORE CRIP:**
- UDINE FOUNTAIN
 - SHORE PROTECTION (WEST OF VIALE UDINE – MEETS LONG-TERM NEEDS)
 - RIVERWALK AND RECREATIONWAY

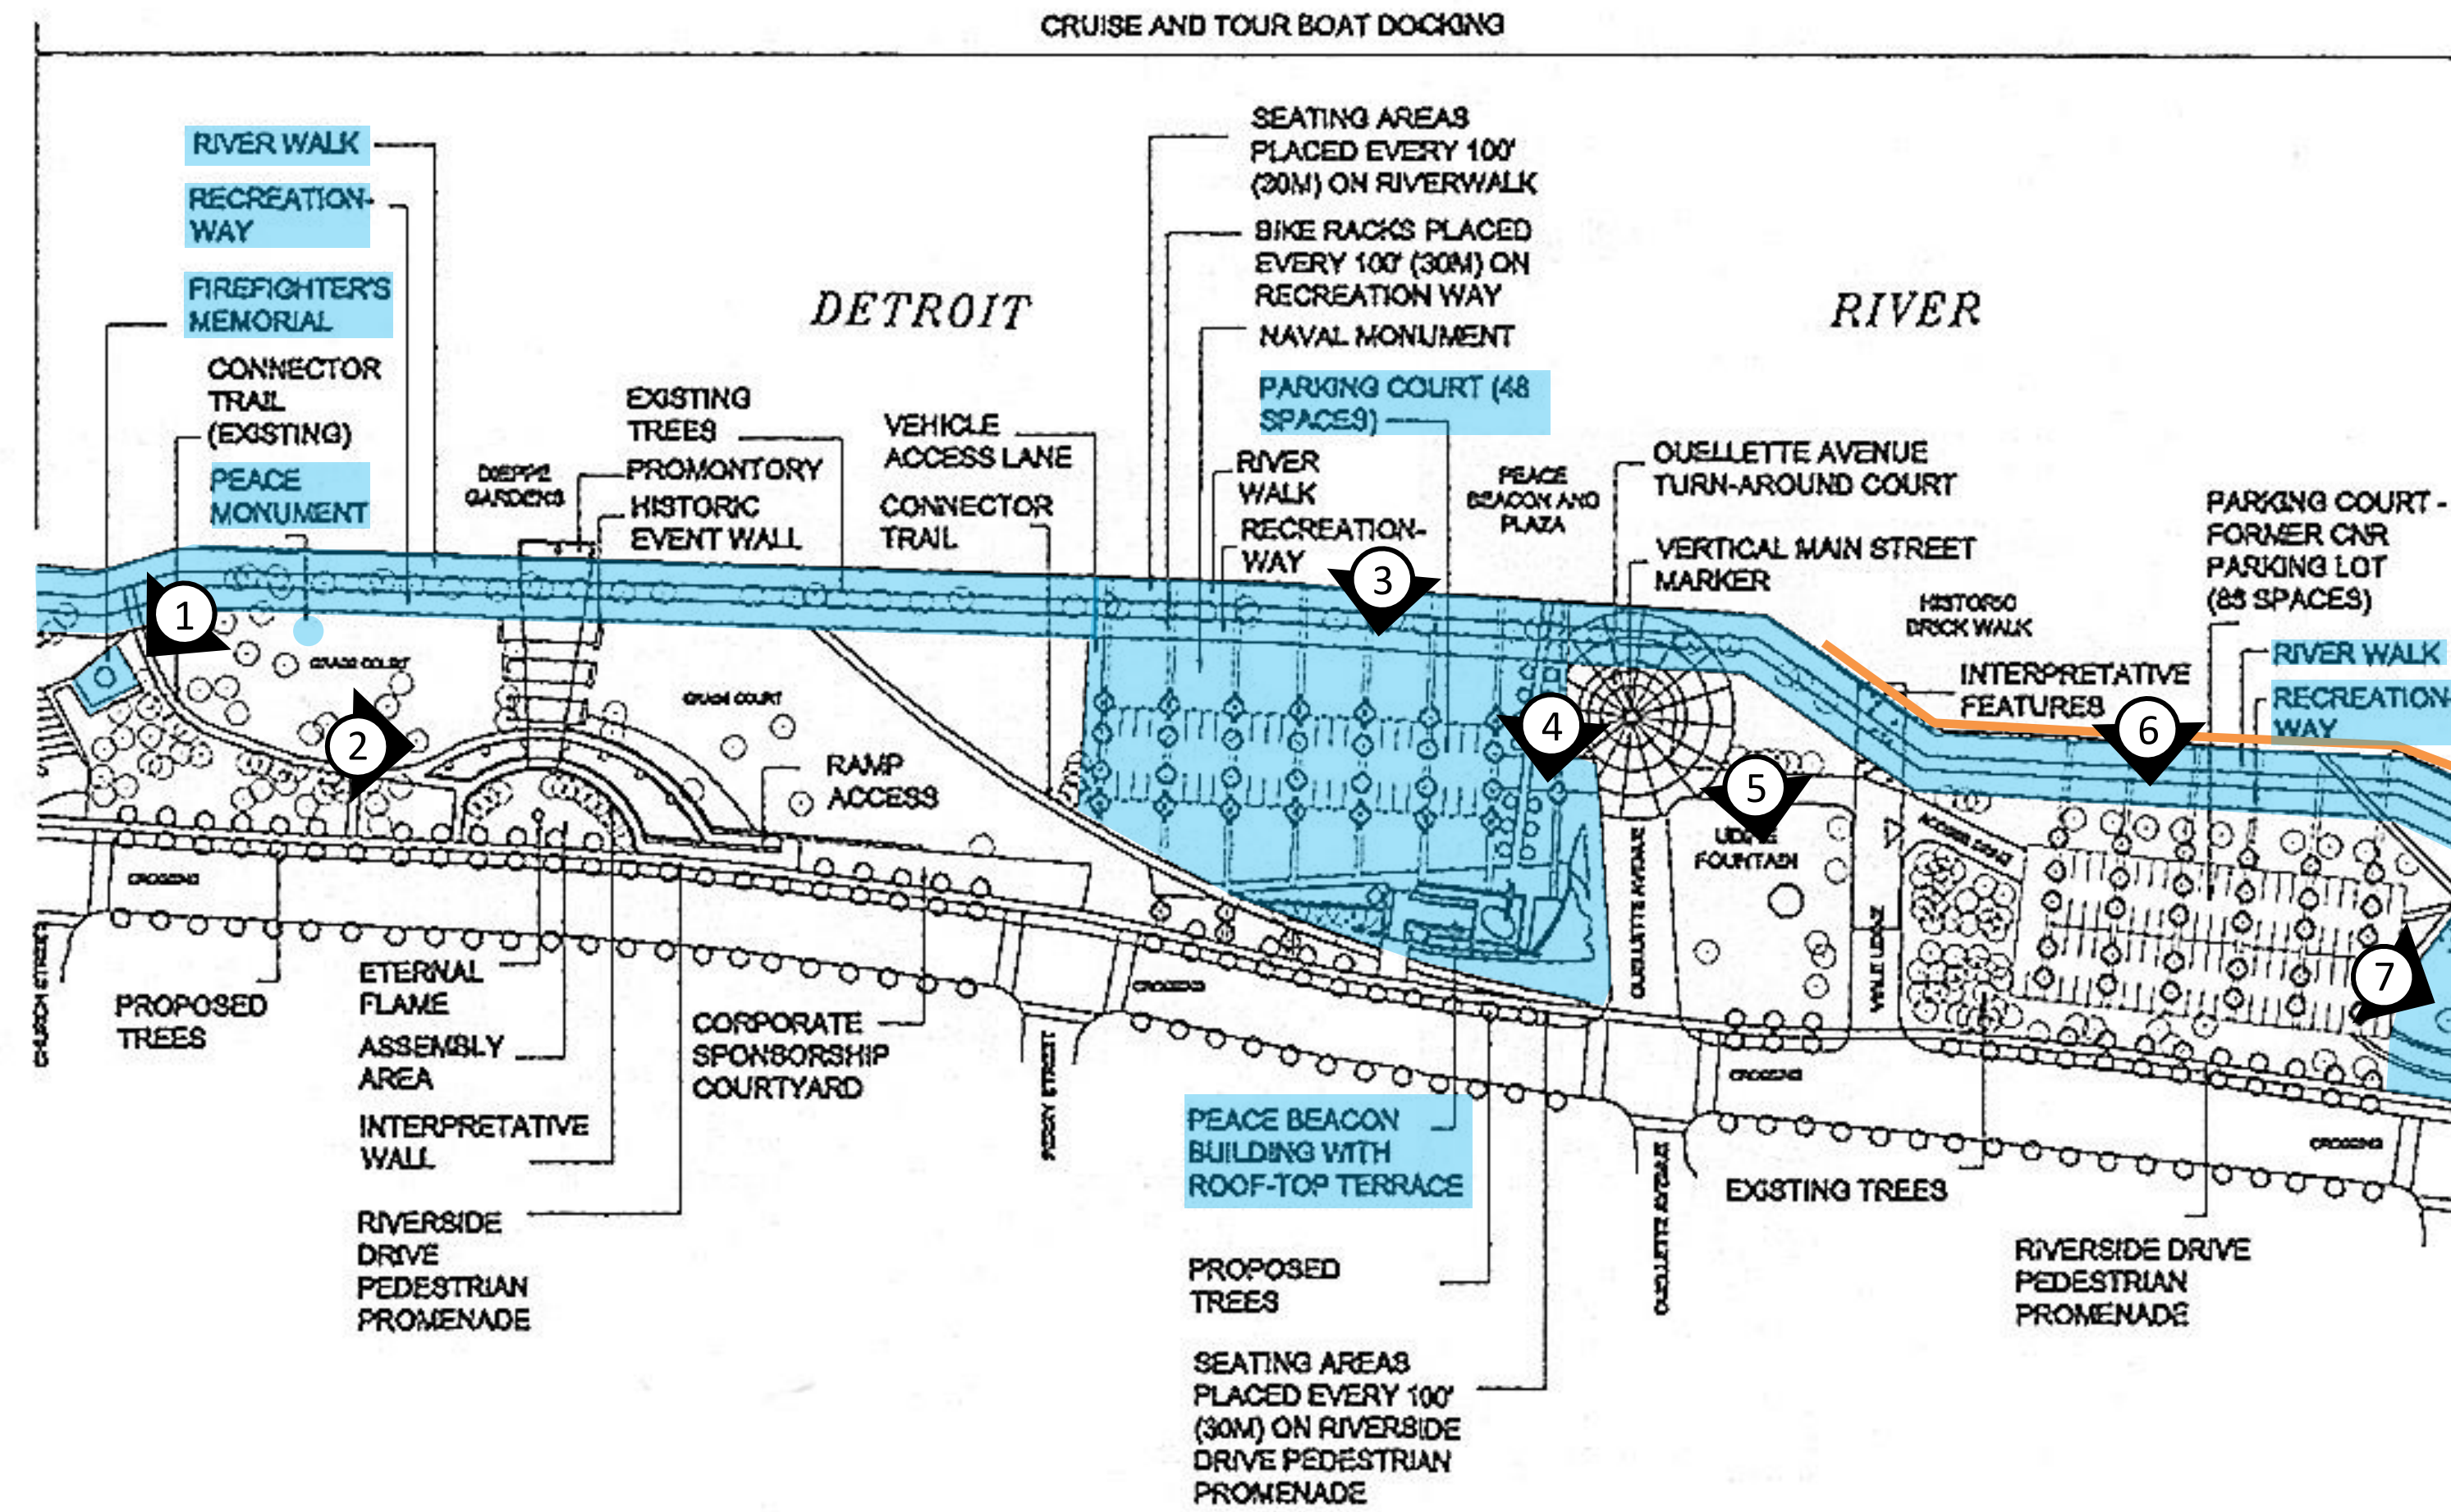

FIREFIGHTERS MEMORIAL

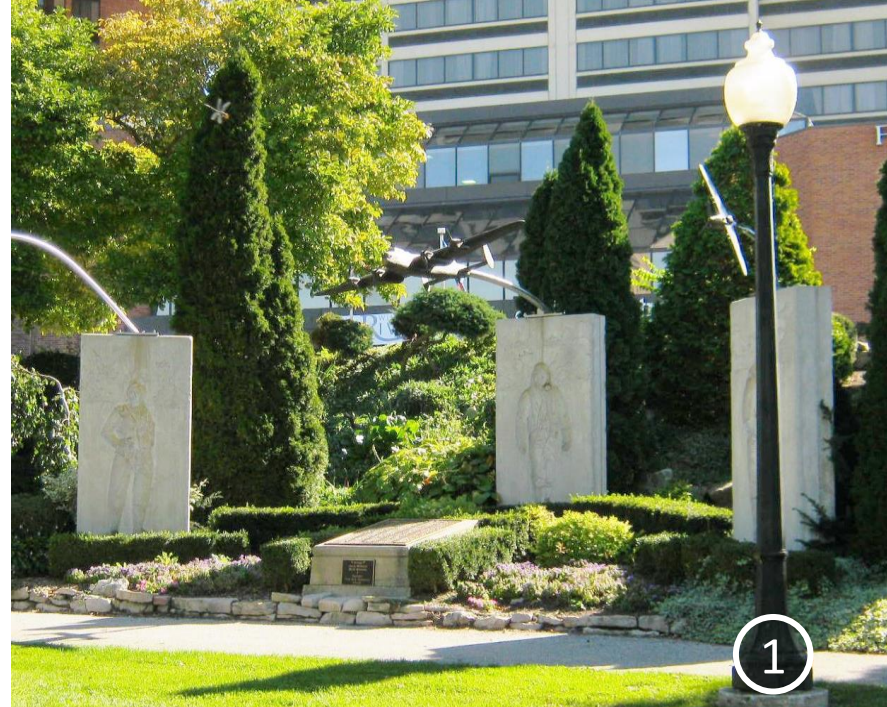

GARDEN WALL




PEACE BEACON & PARKING COURT




PEACE BEACON



UDINE FOUNTAIN

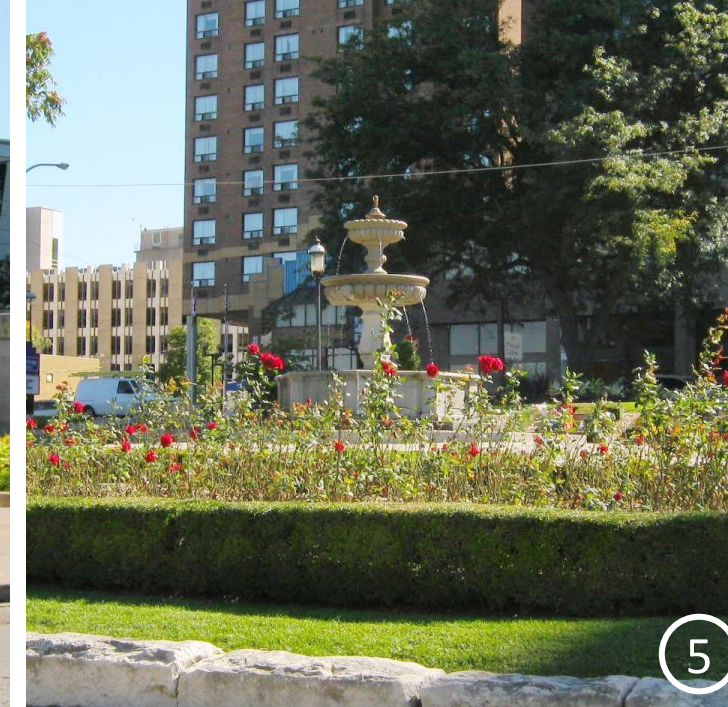

PARKING COURT

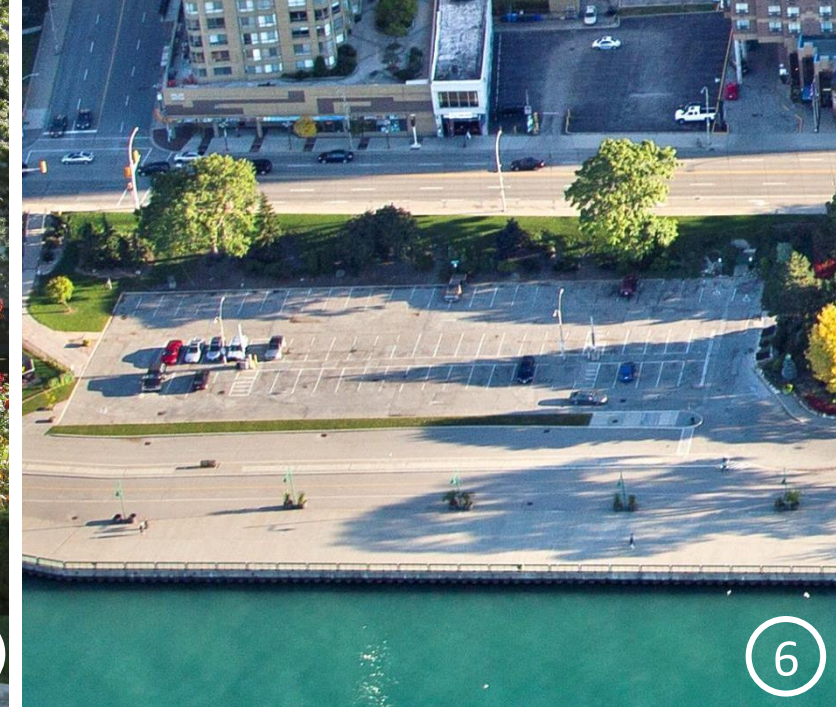




TRAIN ENGINE








SEGMENT 6

LEGEND:

- COMPLETED/BUILT ELEMENTS 
- SHORELINE UPDATED SINCE 2000 
- REMAINDER OF THE SITE STILL TO BE BUILT OUT (WHITE AREAS)

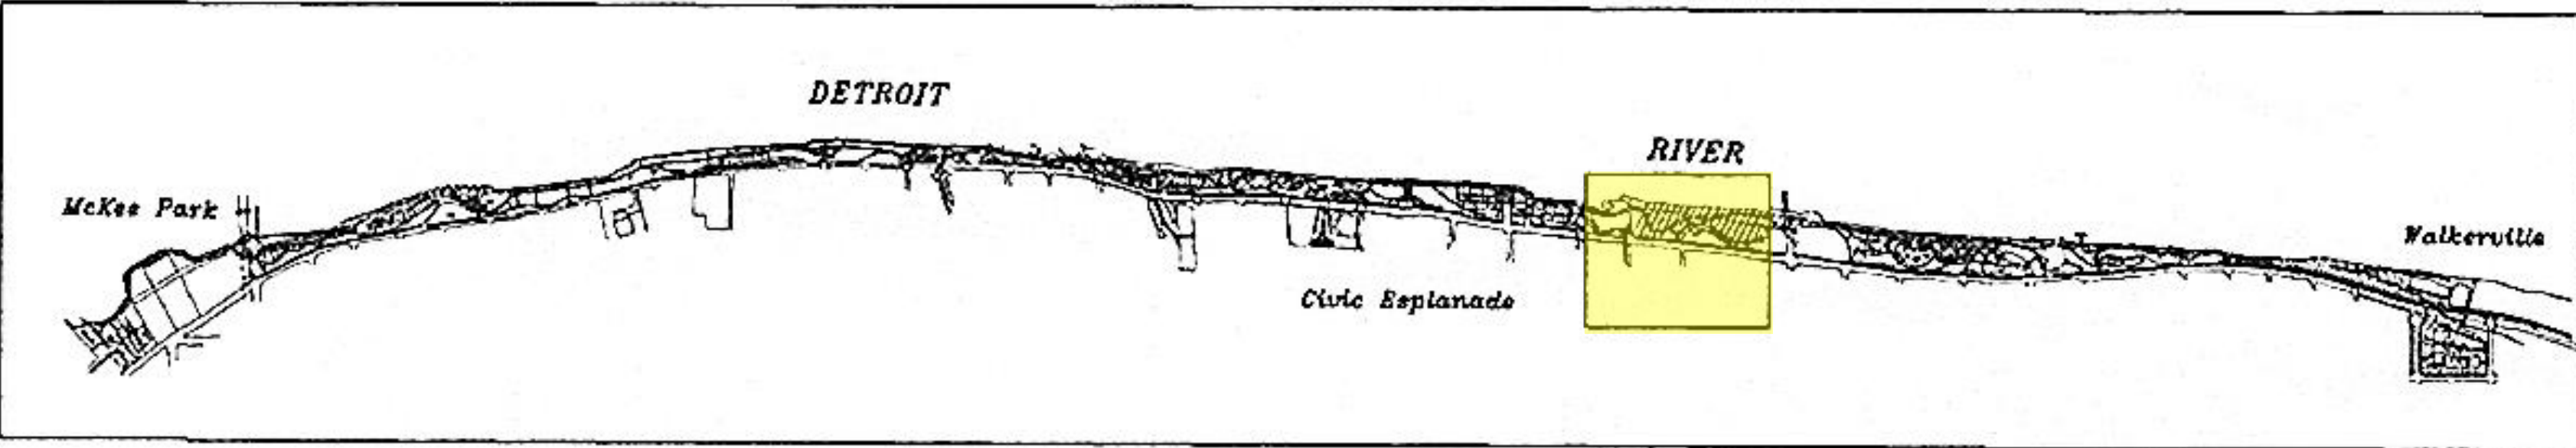

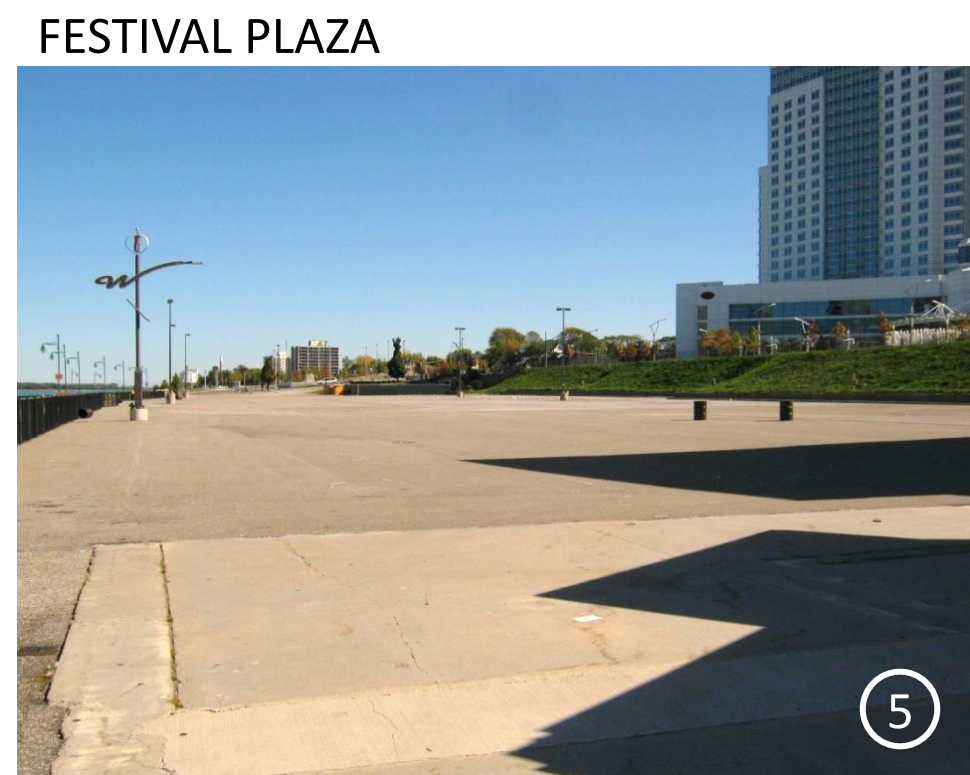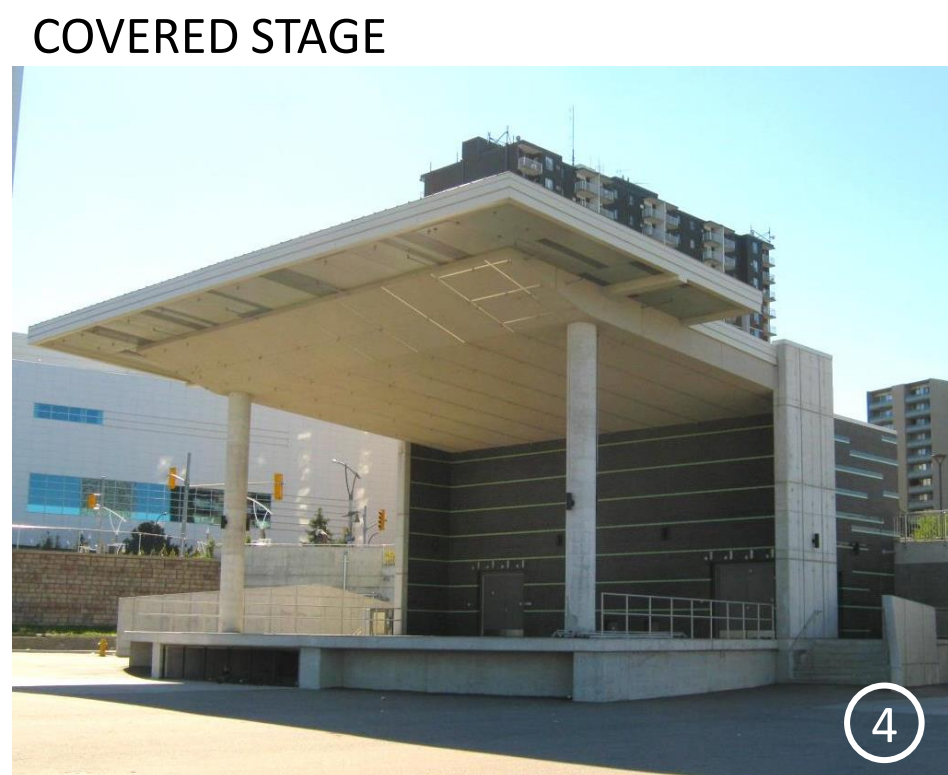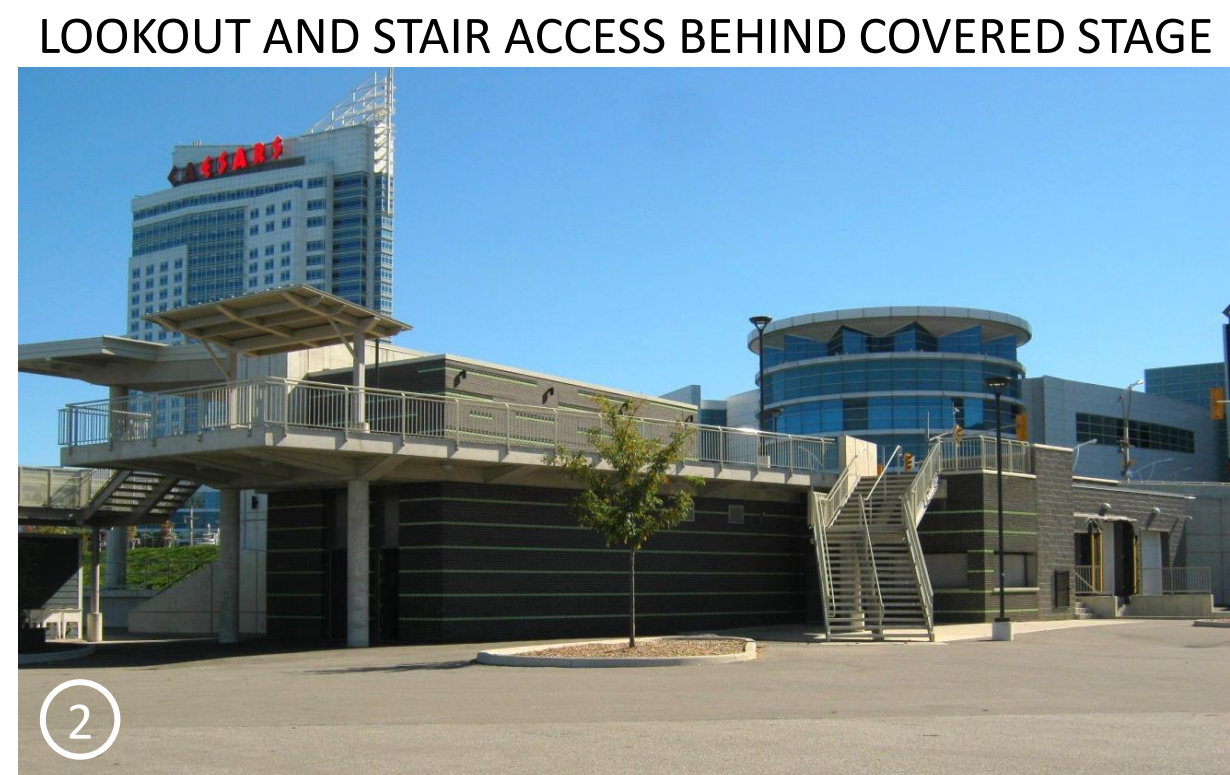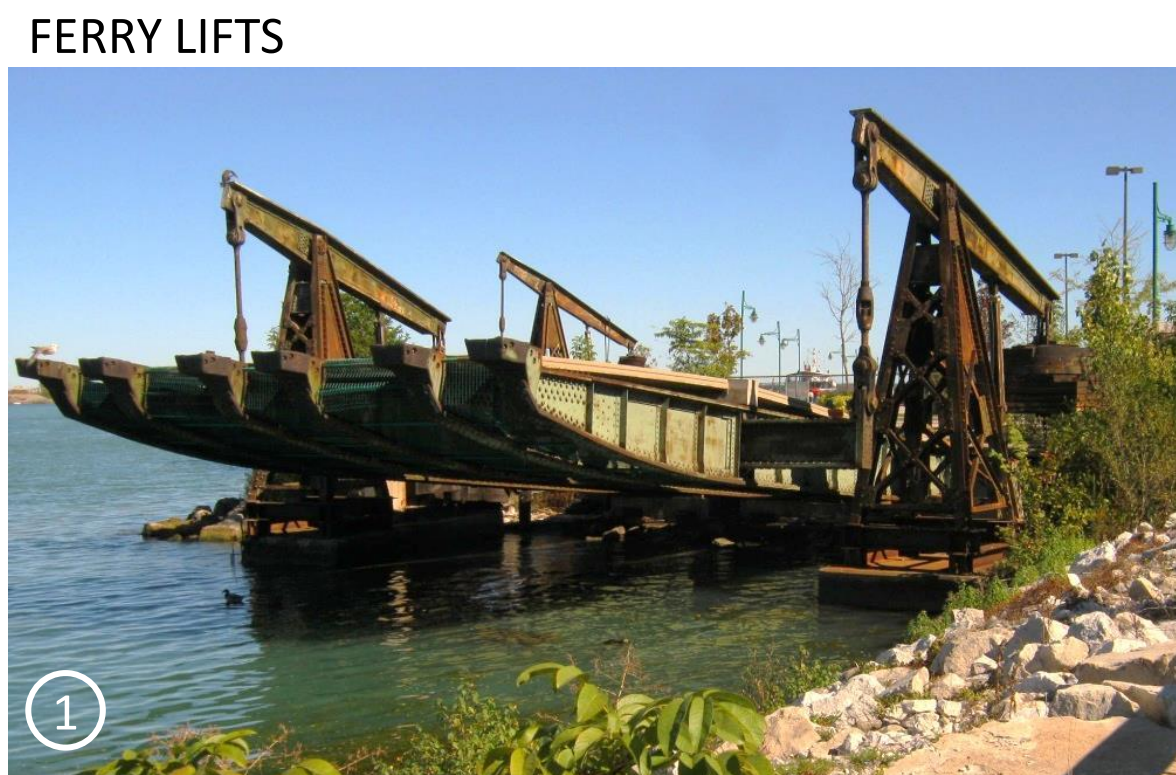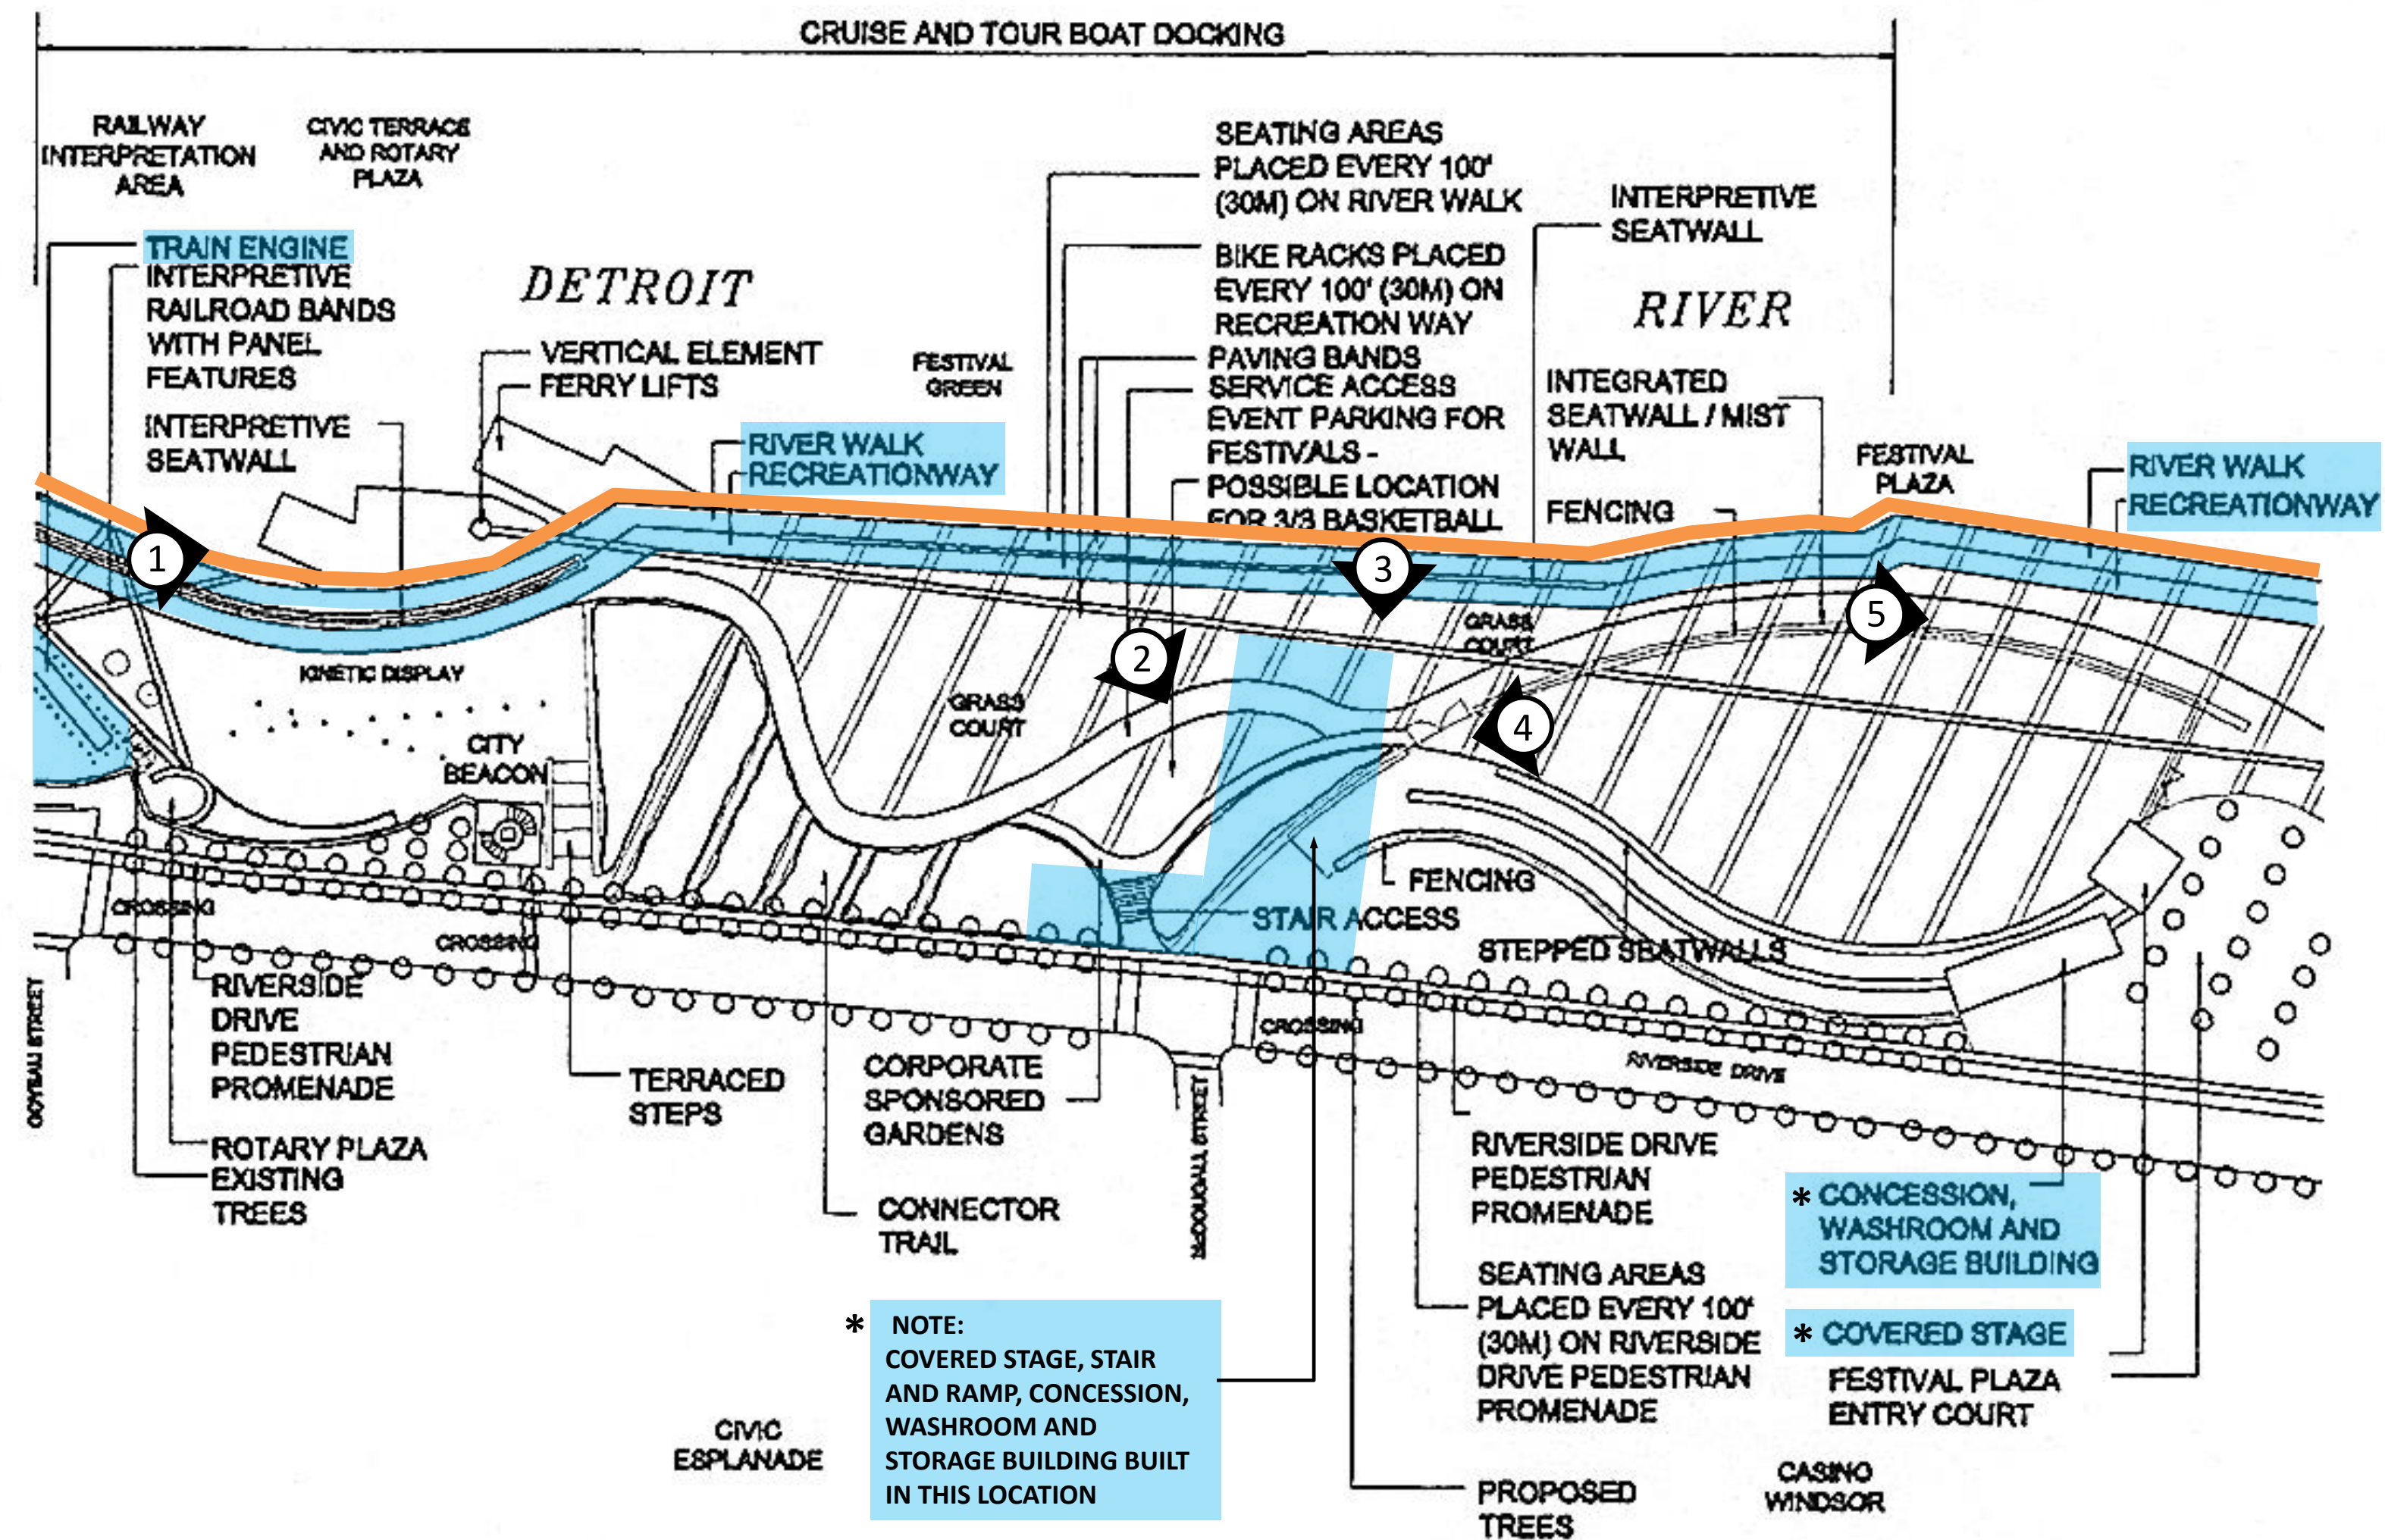

- ELEMENTS COMPLETED SINCE CRIP:**
- SHORELINE IMPROVEMENTS
 - RIVERWALK AND RECREATIONWAY
 - TRACKS AND TIES REMOVED FROM FERRY LIFTS
 - COVERED STAGE
 - CONCESSIONS, WASHROOM AND STORAGE BUILDING
 - STAIR / RAMP ACCESS
- ELEMENTS THAT EXISTED BEFORE CRIP:**
- TRAIN ENGINE
 - FERRY LIFTS
 - PAVEMENT WITHIN CIVIC TERRACE AND FESTIVAL PLAZA



SEGMENT 7

LEGEND:



- COMPLETED/BUILT ELEMENTS 
- SHORELINE UPDATED SINCE 2000 
- REMAINDER OF THE SITE STILL TO BE BUILT OUT (WHITE AREAS)

ELEMENTS COMPLETED SINCE CRIP:

- SHORELINE IMPROVEMENTS
- RETENTION TREATMENT BASIN (RTB)
- PARKING COURT AT RTB
- DROP-OFF LOOP AND ACCESS DRIVE
- RIVERWALK AND RECREATIONWAY

ELEMENTS THAT EXISTED BEFORE CRIP:

- EAST PARKING COURT NEAR BERT WEEKS FOUNTAIN

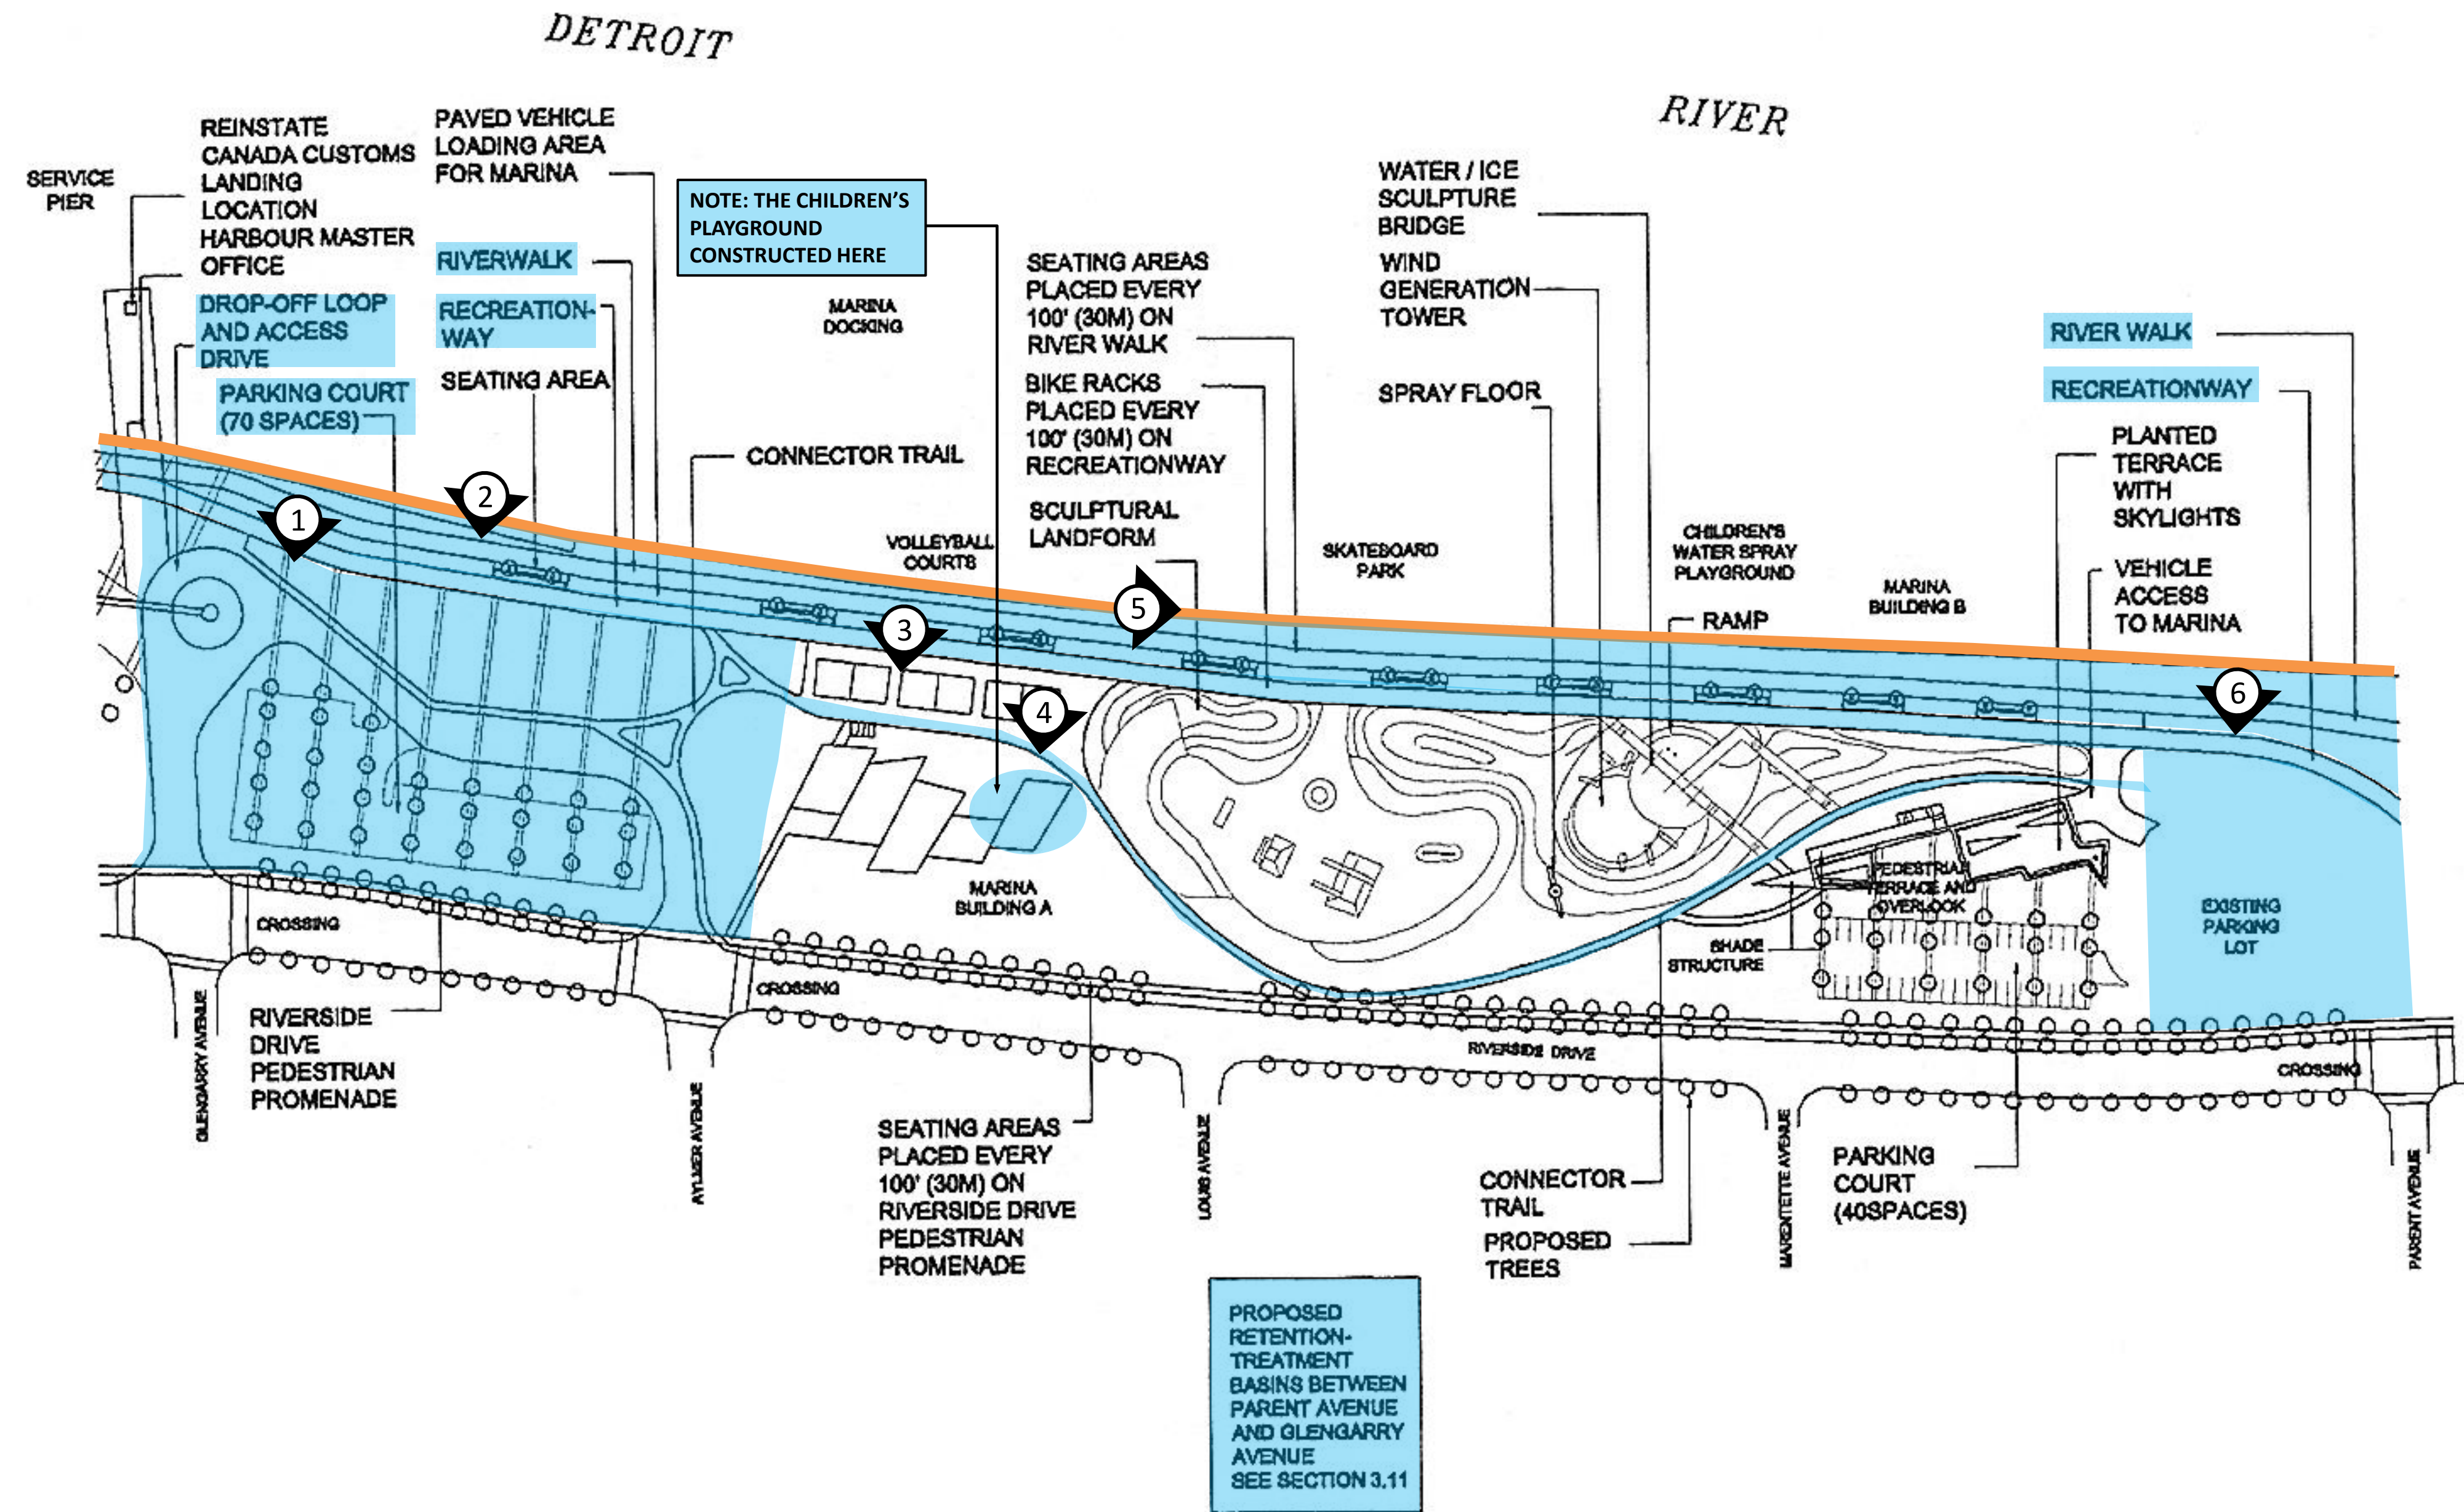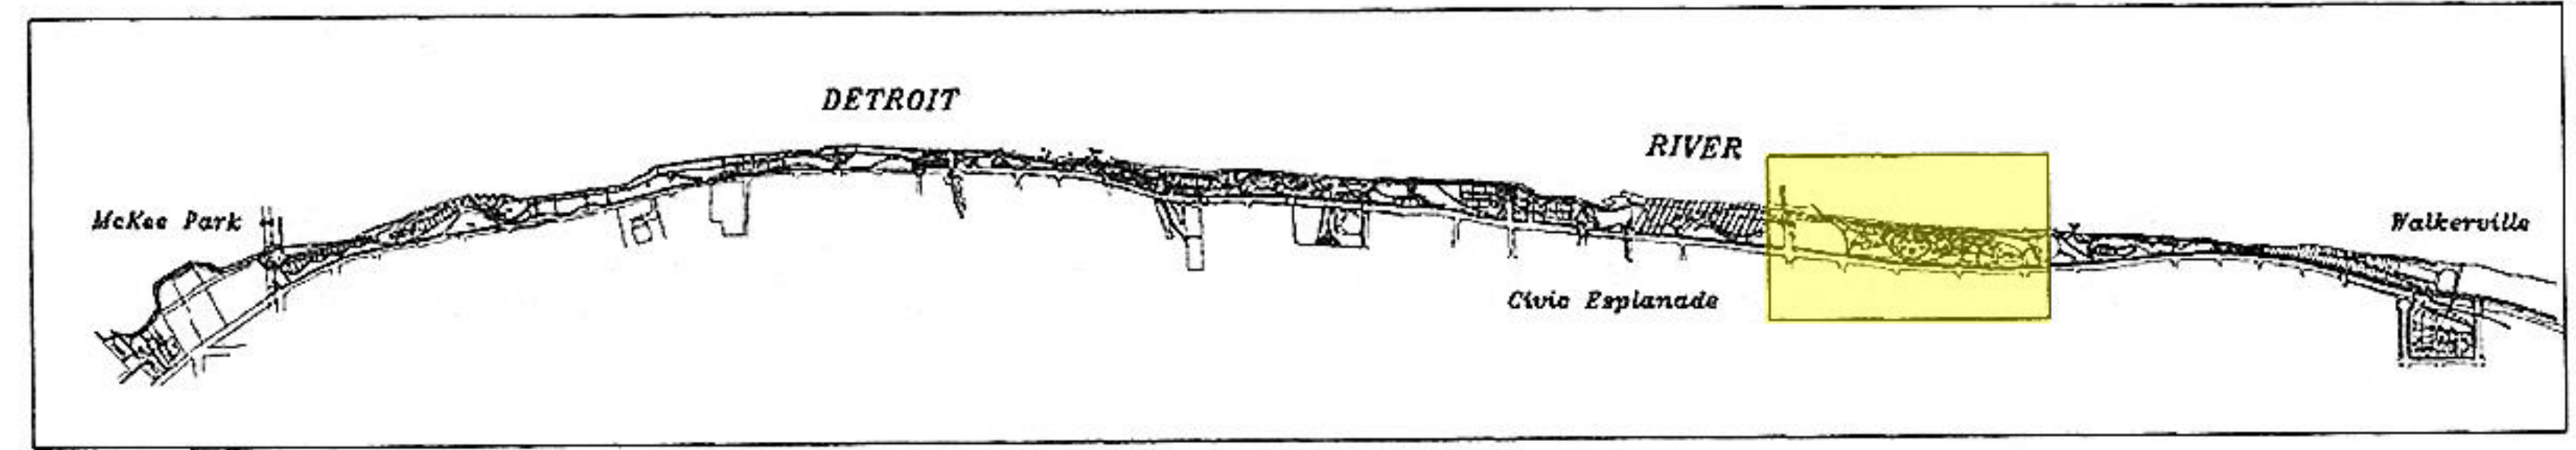

PARKING COURT (VIEWED FROM SHORE)




PARKING COURT ABOVE RETENTION TREATMENT BASIN




WASHROOM AND MAINTENANCE BUILDING




PLAYGROUND

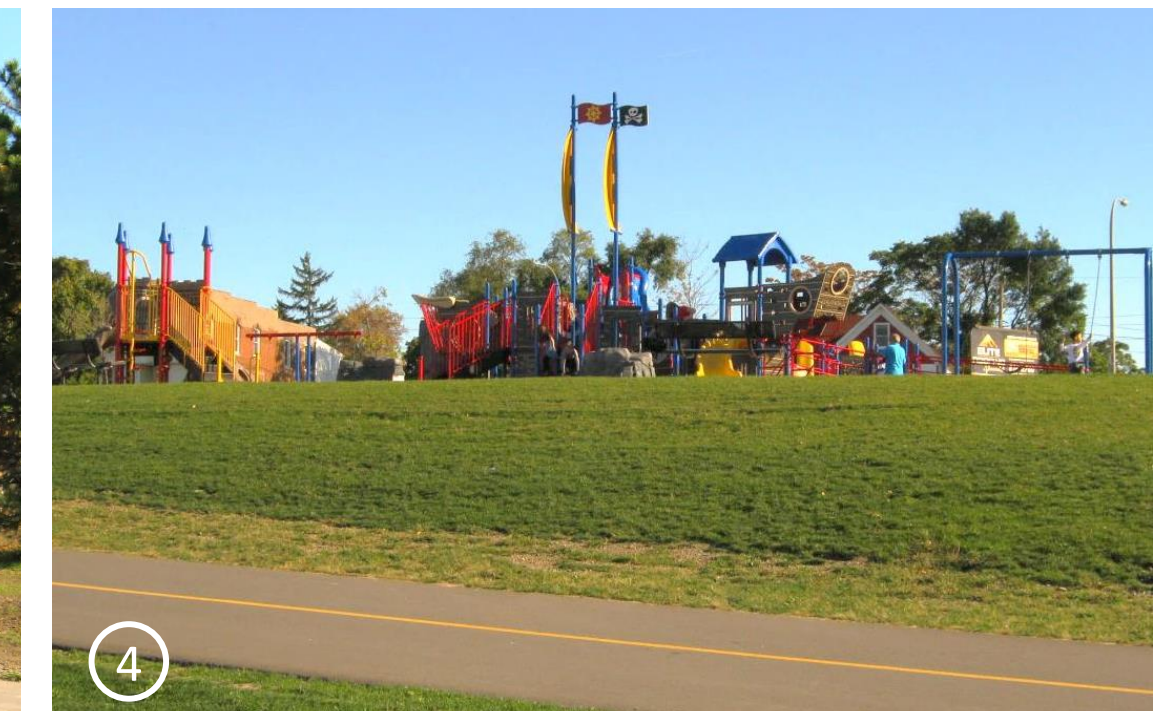

COBBLE BEACH & ROCK SHORELINE

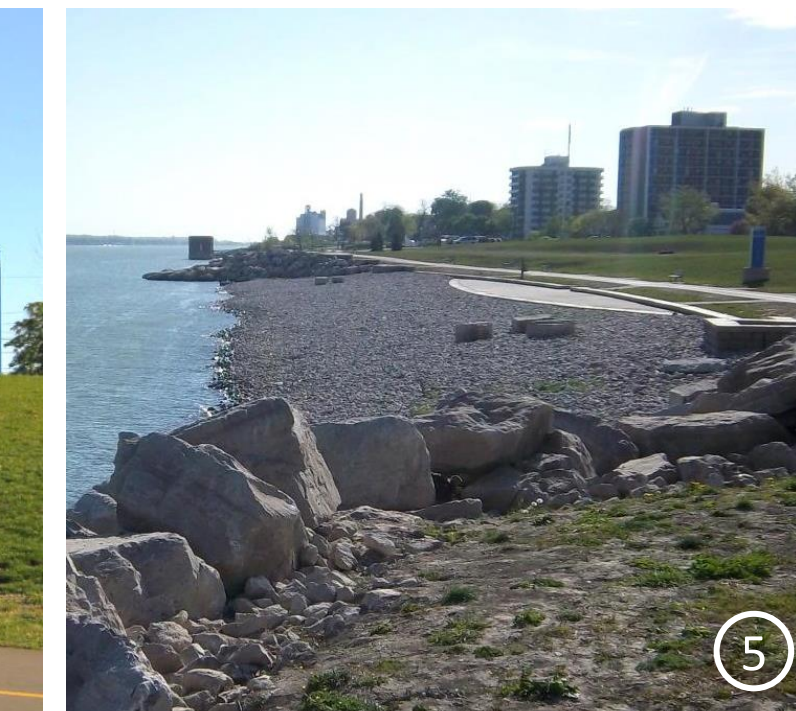

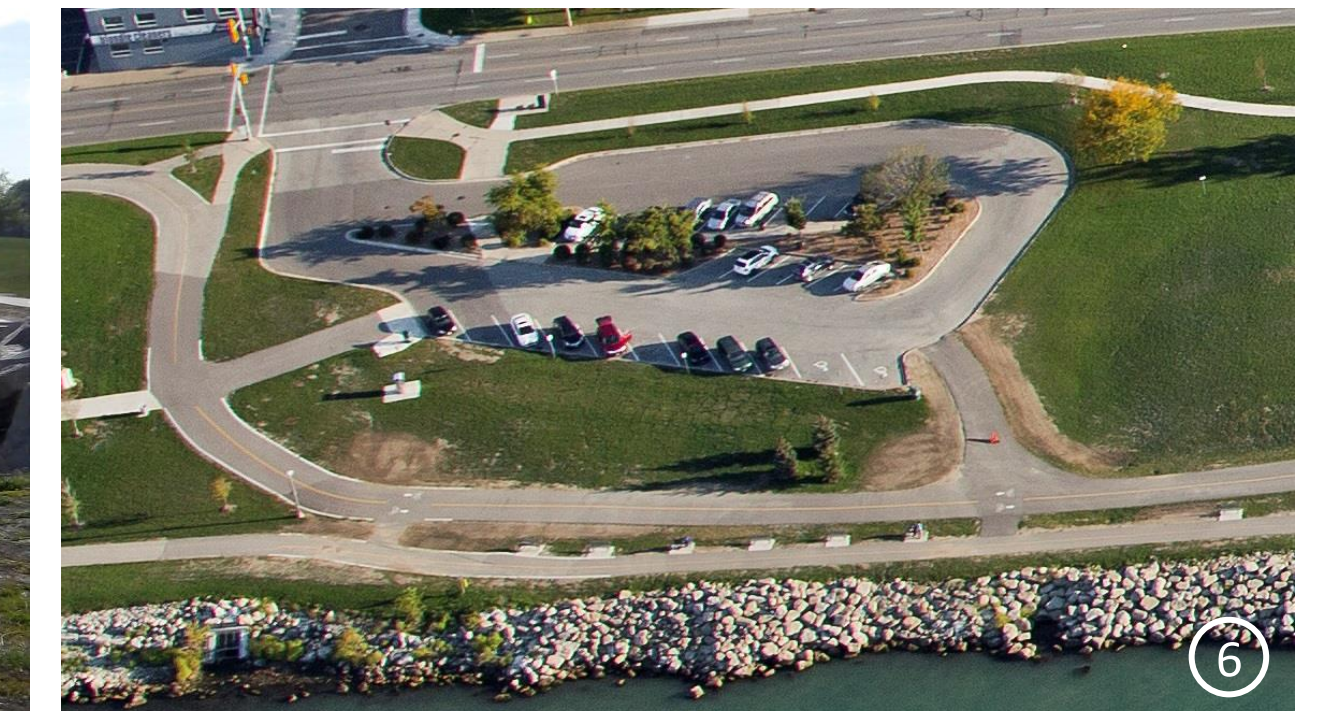


PARKING COURT NEAR BERT WEEKS FOUNTAIN



SEGMENT 8


LEGEND:

- COMPLETED/BUILT ELEMENTS 
- SHORELINE UPDATED SINCE 2000 
- REMAINDER OF THE SITE STILL TO BE BUILT OUT (WHITE AREAS)

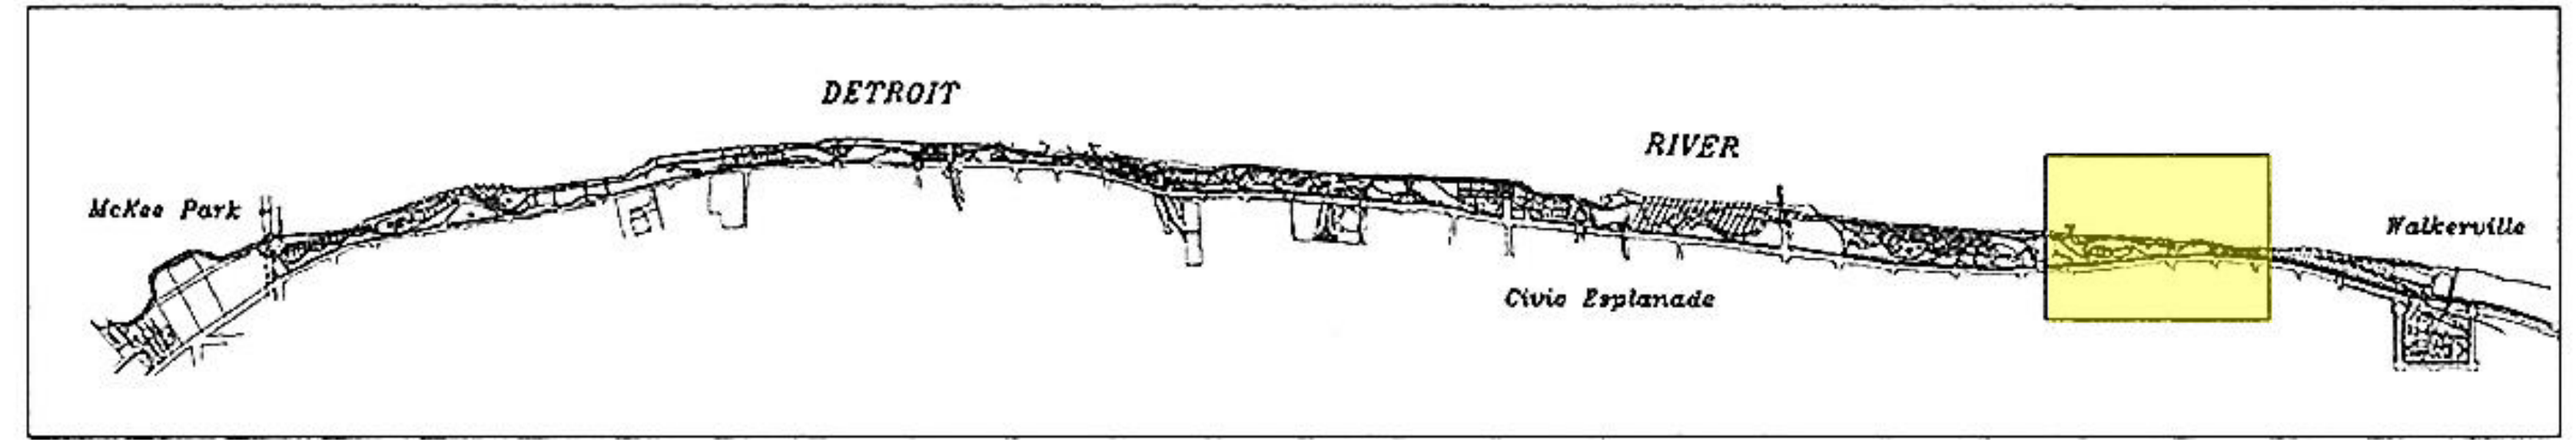


- ELEMENTS COMPLETED SINCE CRIP:**
- SHORELINE IMPROVEMENTS (EAST OF LANGLOIS AVENUE)
 - FISH HABITAT
 - NATIVE PLANTINGS
 - RIVERWALK AND RECREATIONWAY

- ELEMENTS THAT EXISTED BEFORE CRIP:**
- PUMP HOUSE
 - BERT WEEKS MEMORIAL GARDEN AND FOUNTAIN

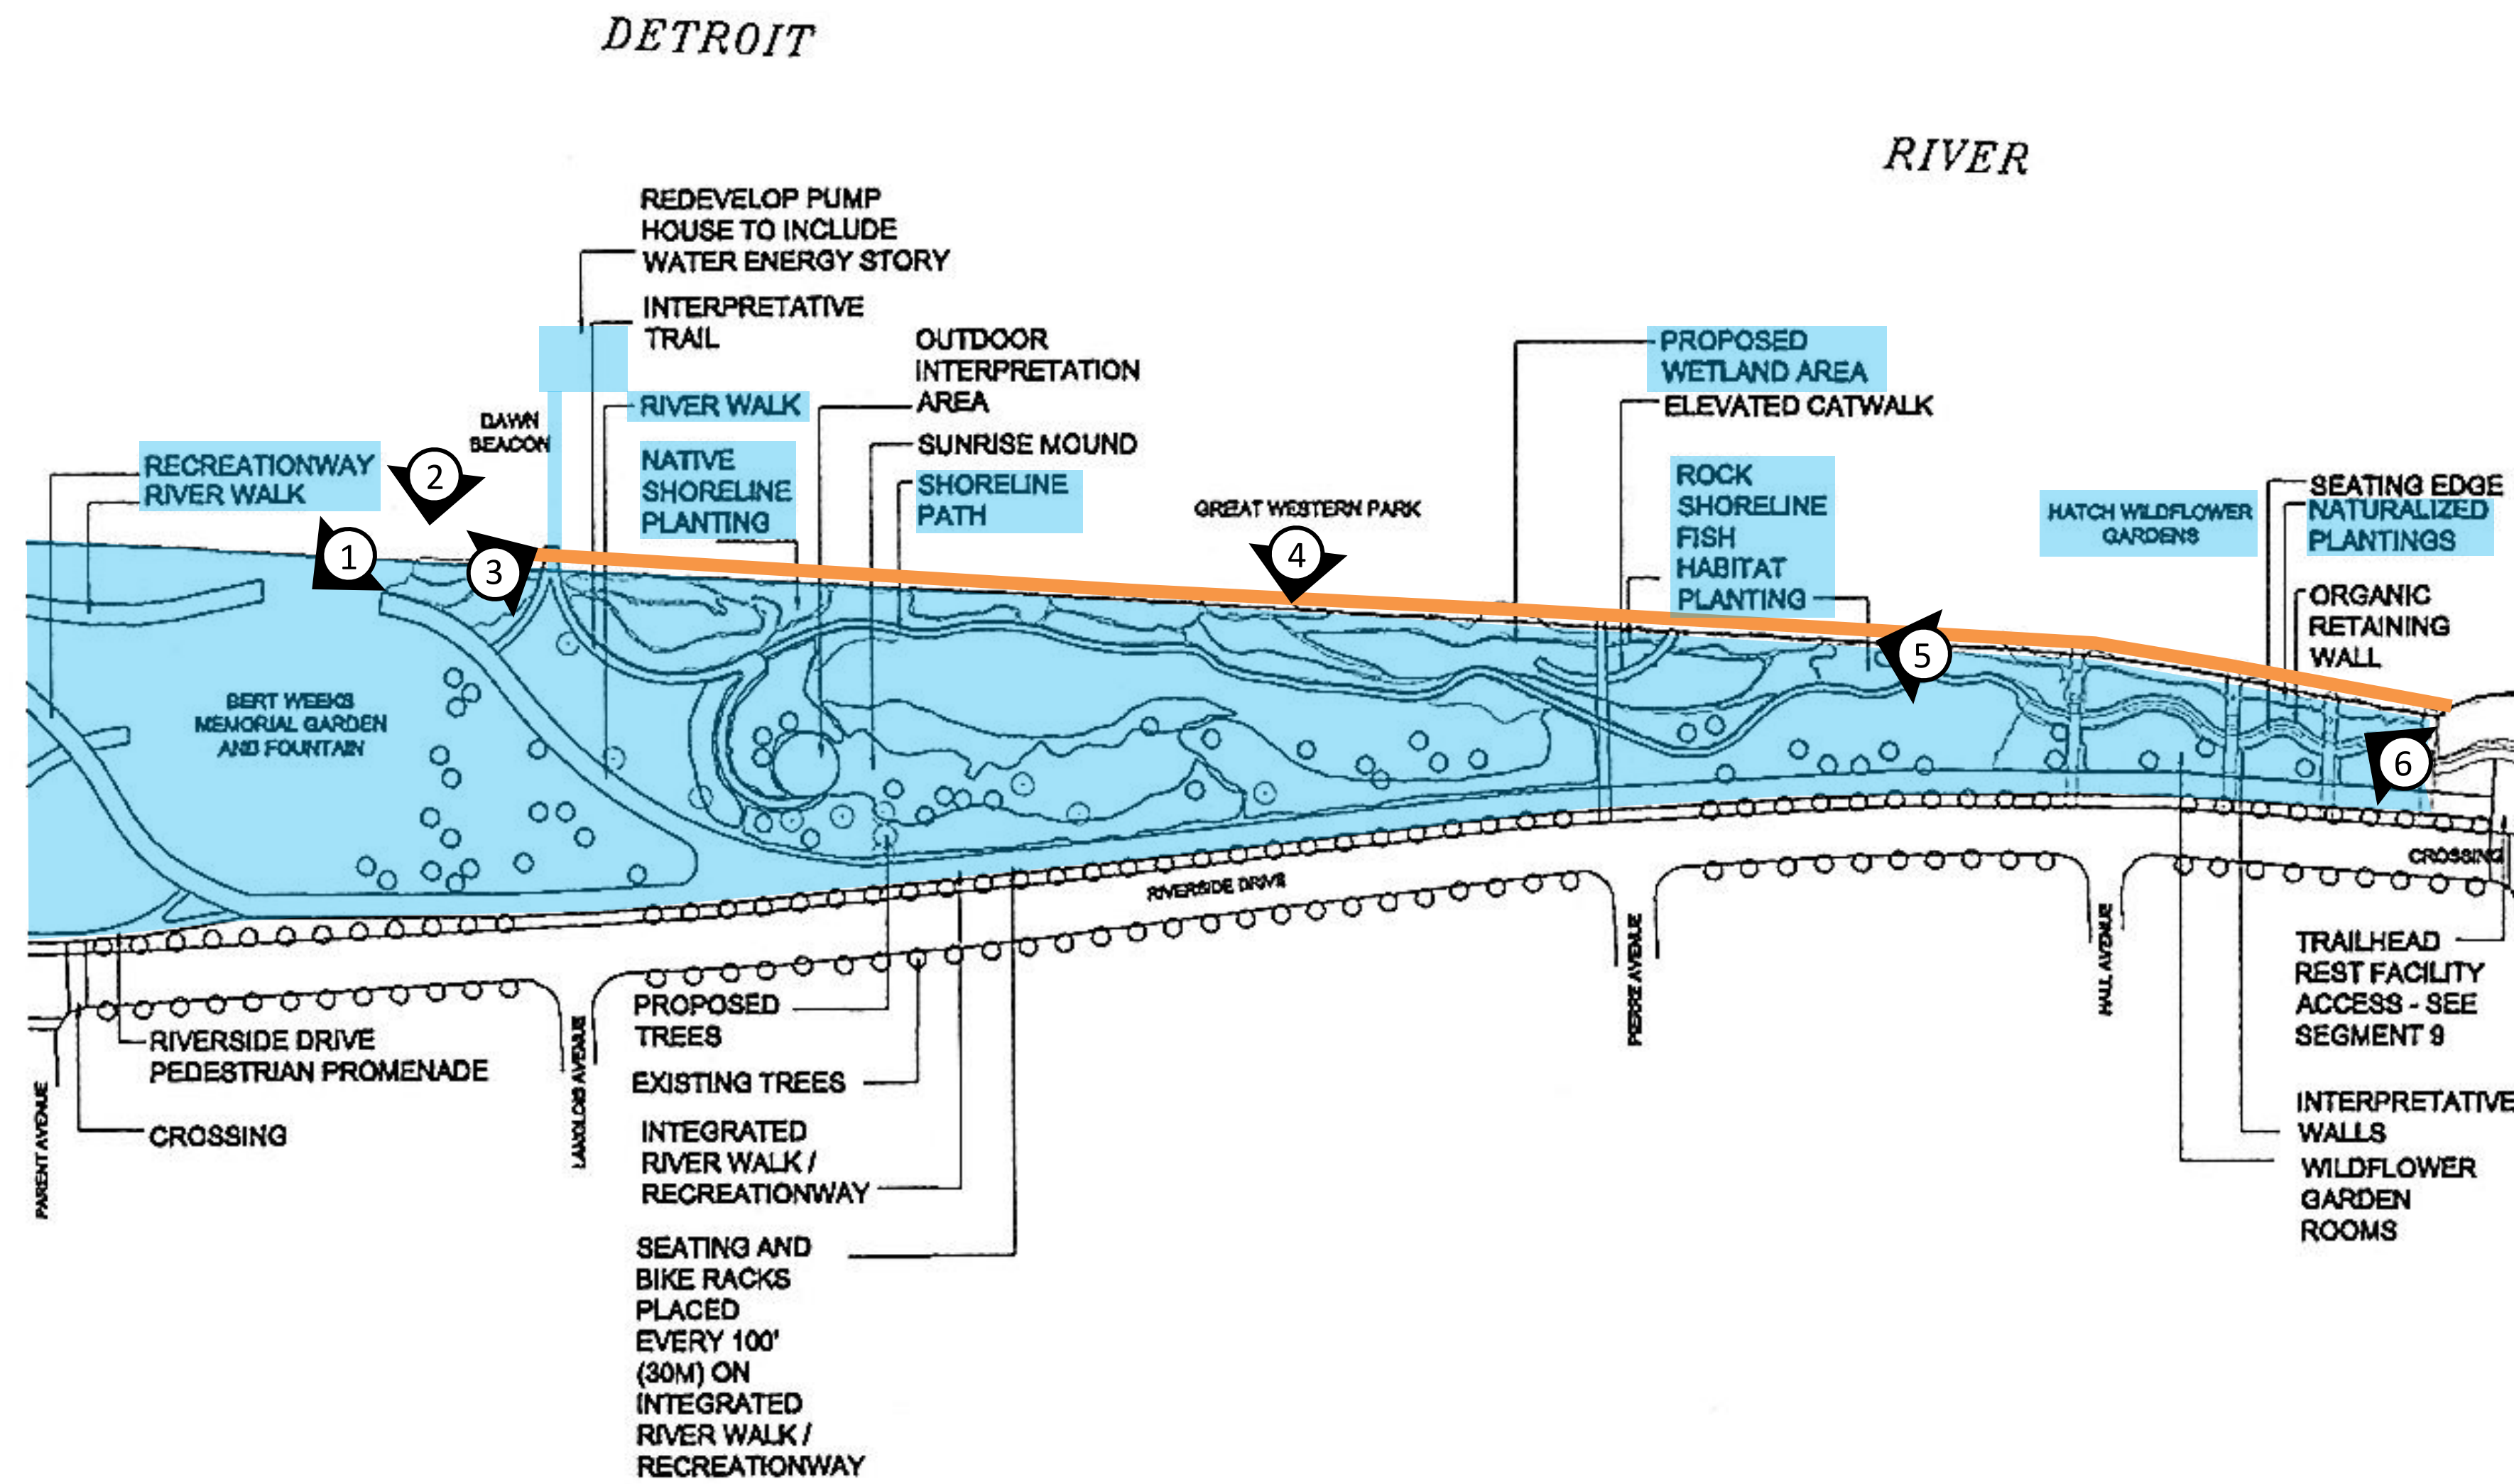

BERT WEEKS MEMORIAL GARDEN AND FOUNTAIN

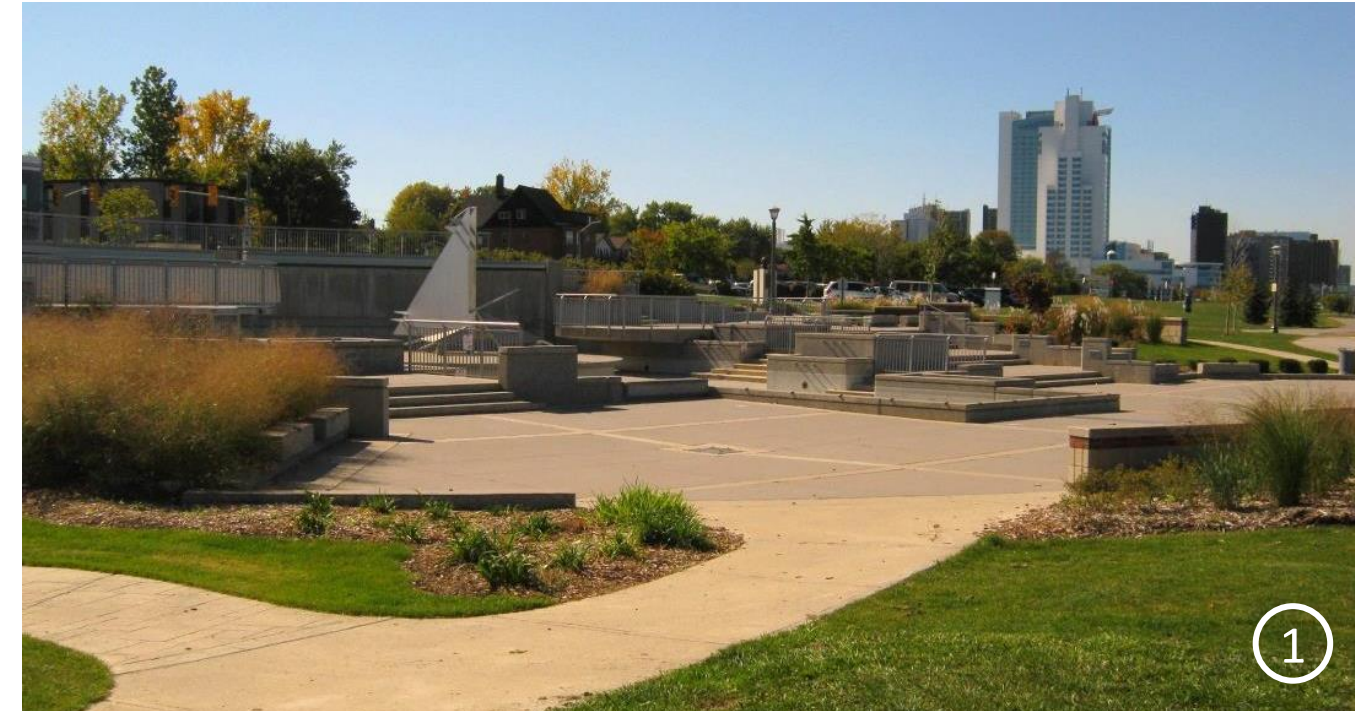


FOUNTAIN AND PUMP HOUSE



PUMP HOUSE (DAWN BEACON)



CLIFF AND JOAN HATCH WILDFLOWER GARDENS

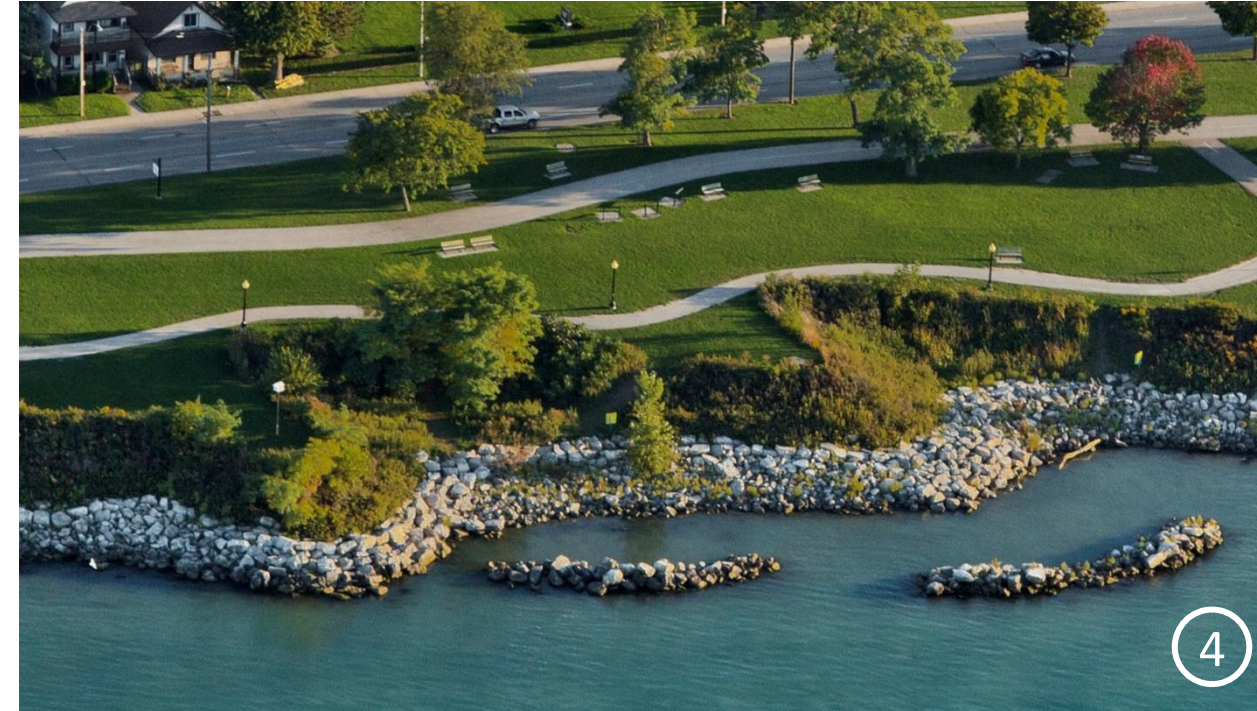

HABITAT PLANTINGS





WASHROOM AND VIEWING PLATFORM



SEGMENT 9



LEGEND:

COMPLETED/BUILT ELEMENTS 

SHORELINE UPDATED SINCE 2000 

REMAINDER OF THE SITE STILL TO BE BUILT OUT (WHITE AREAS)

- ELEMENTS COMPLETED SINCE CRIP:**
- RAILWAY TRACKS REMOVED
 - RECREATIONWAY EXTENDED TO NEW PARK BOUNDARY

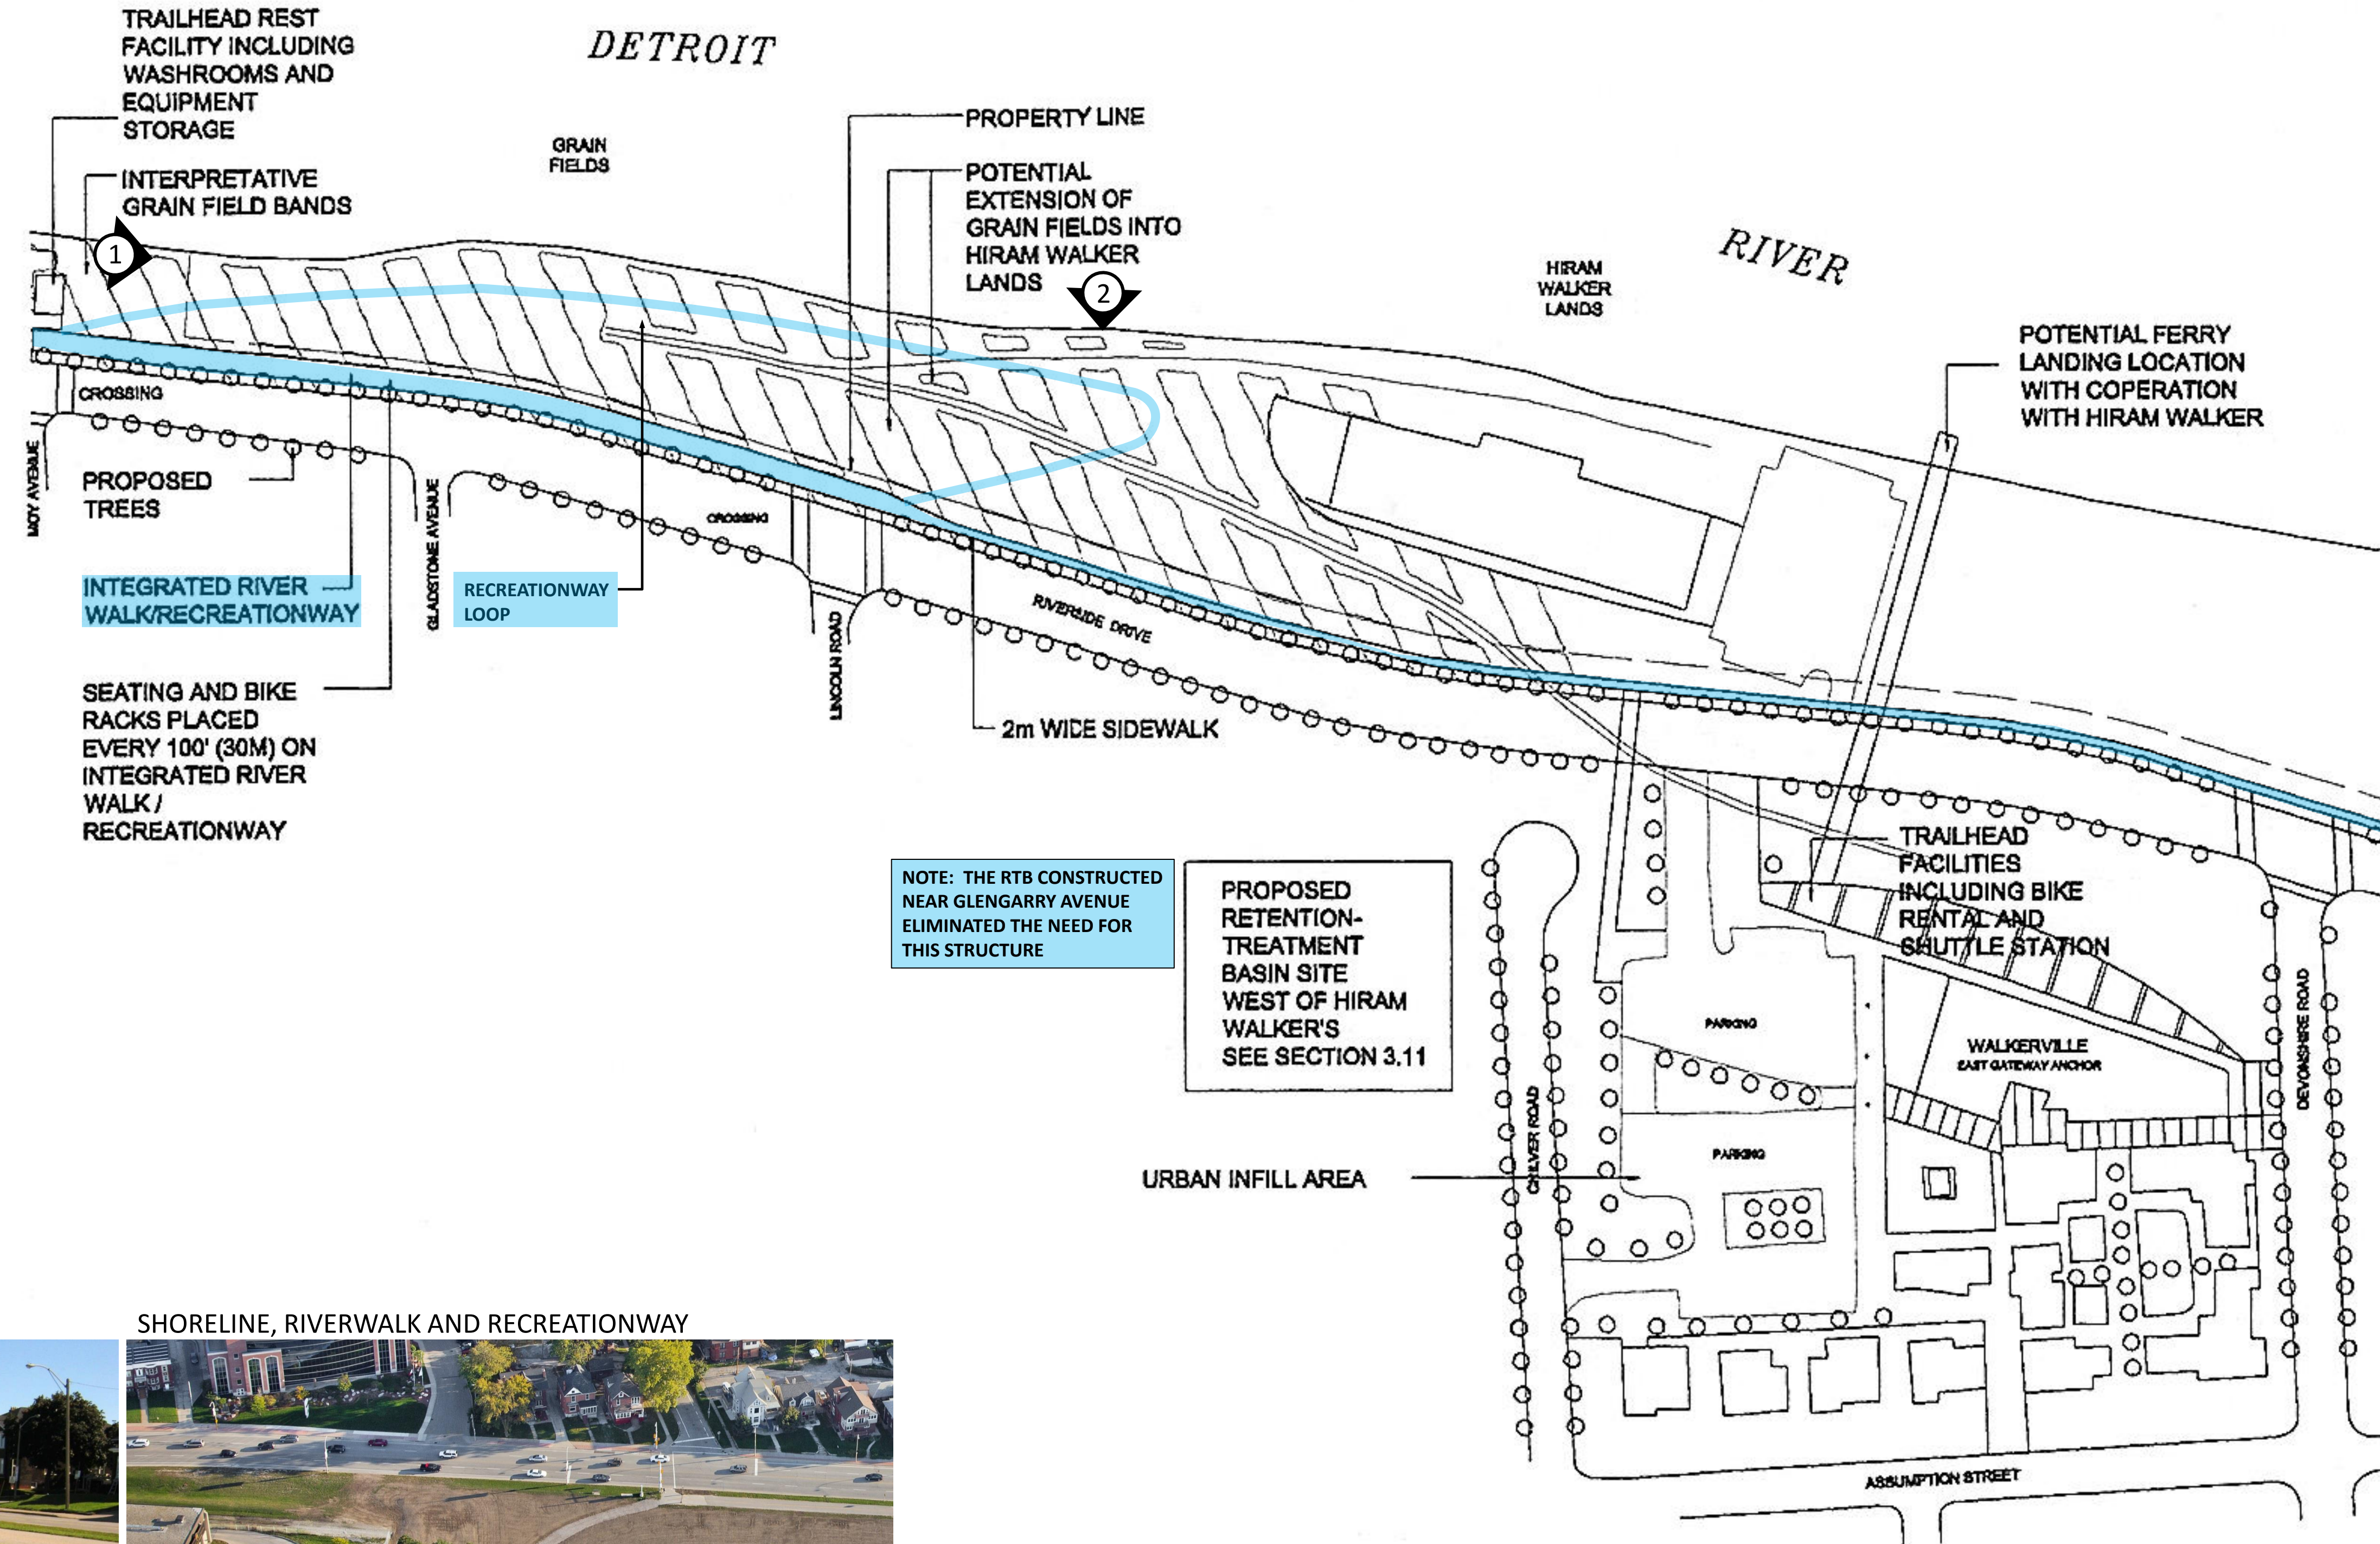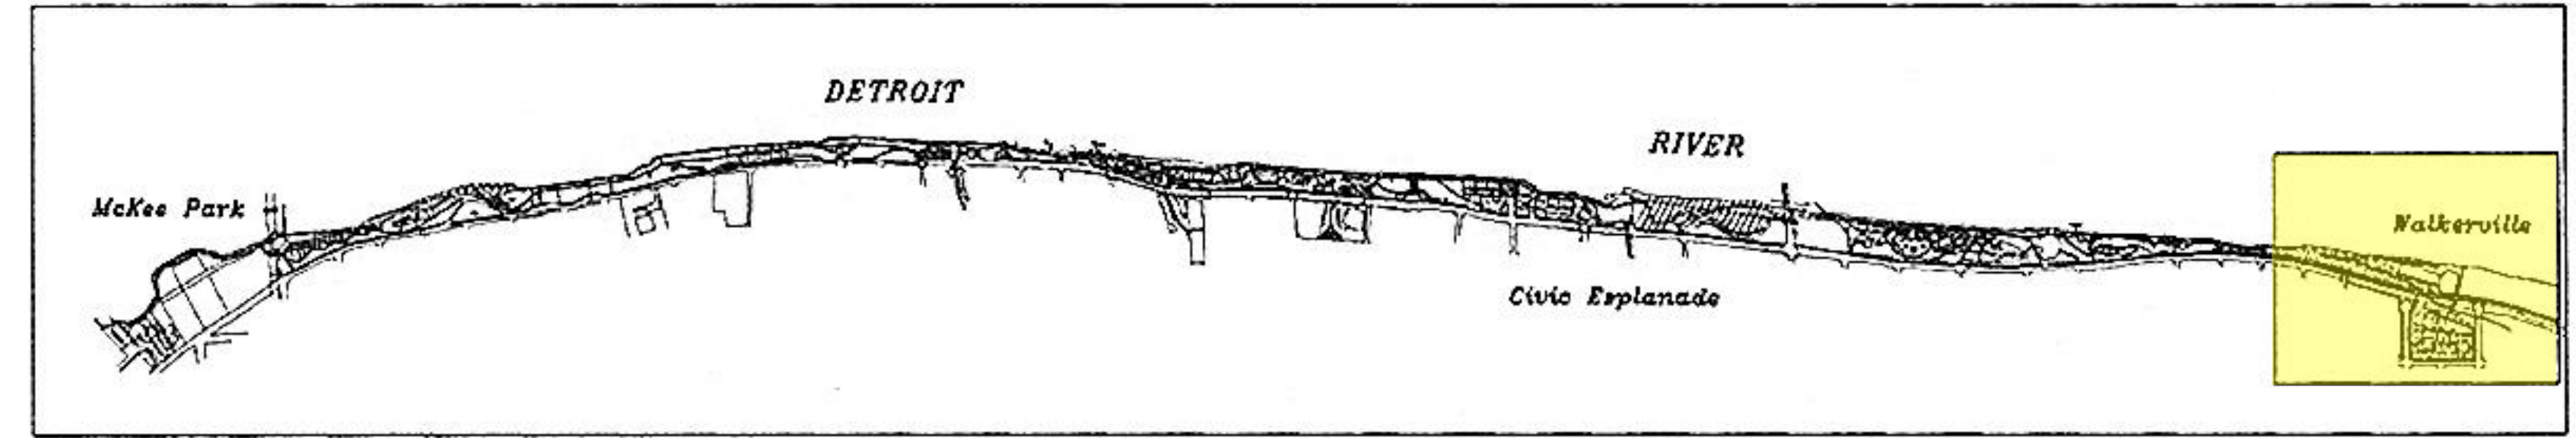

UNDEVELOPED LAND



SHORELINE, RIVERWALK AND RECREATIONWAY

