
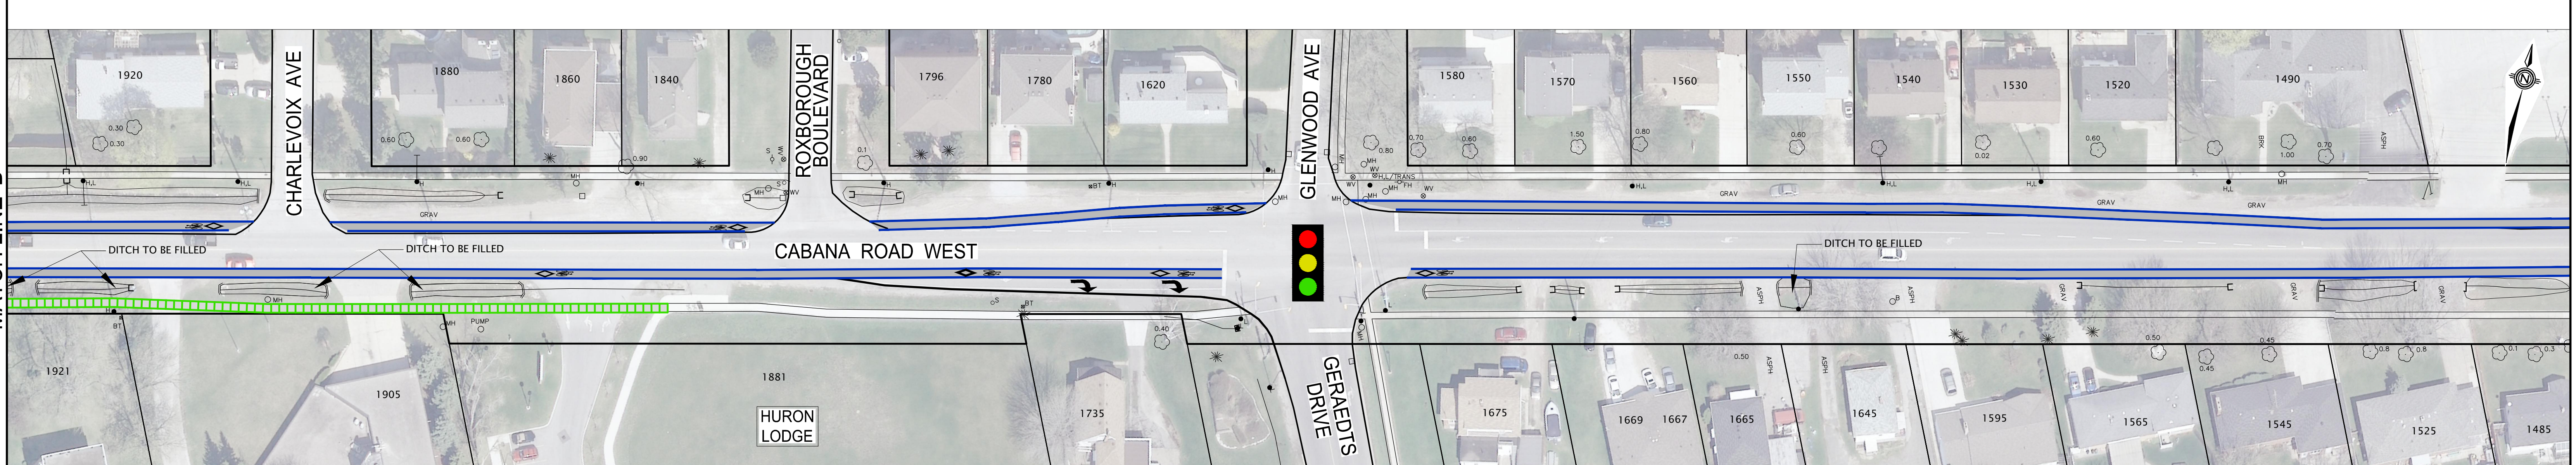
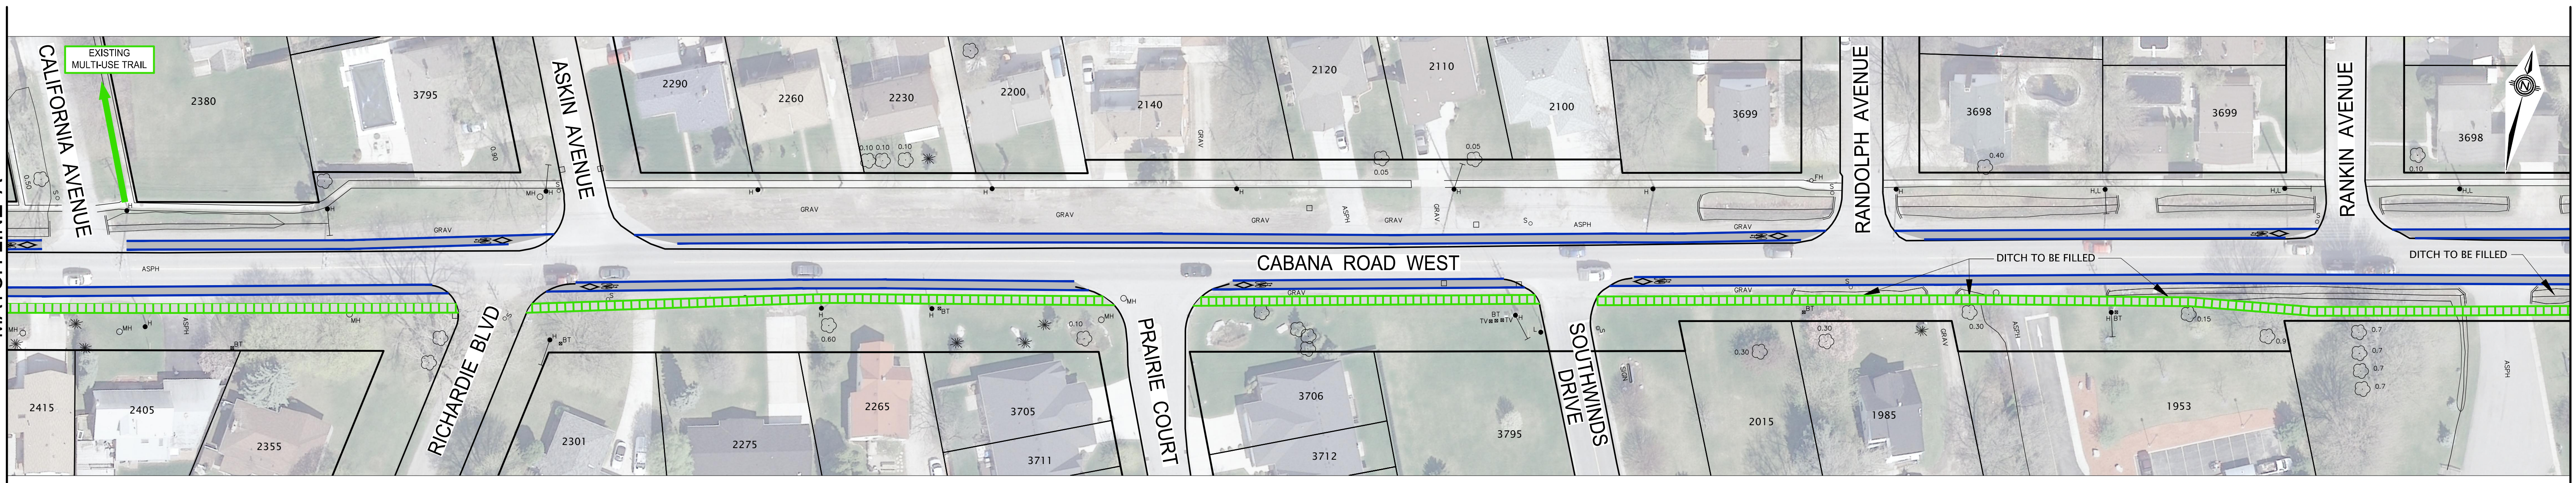


BIKE LANES



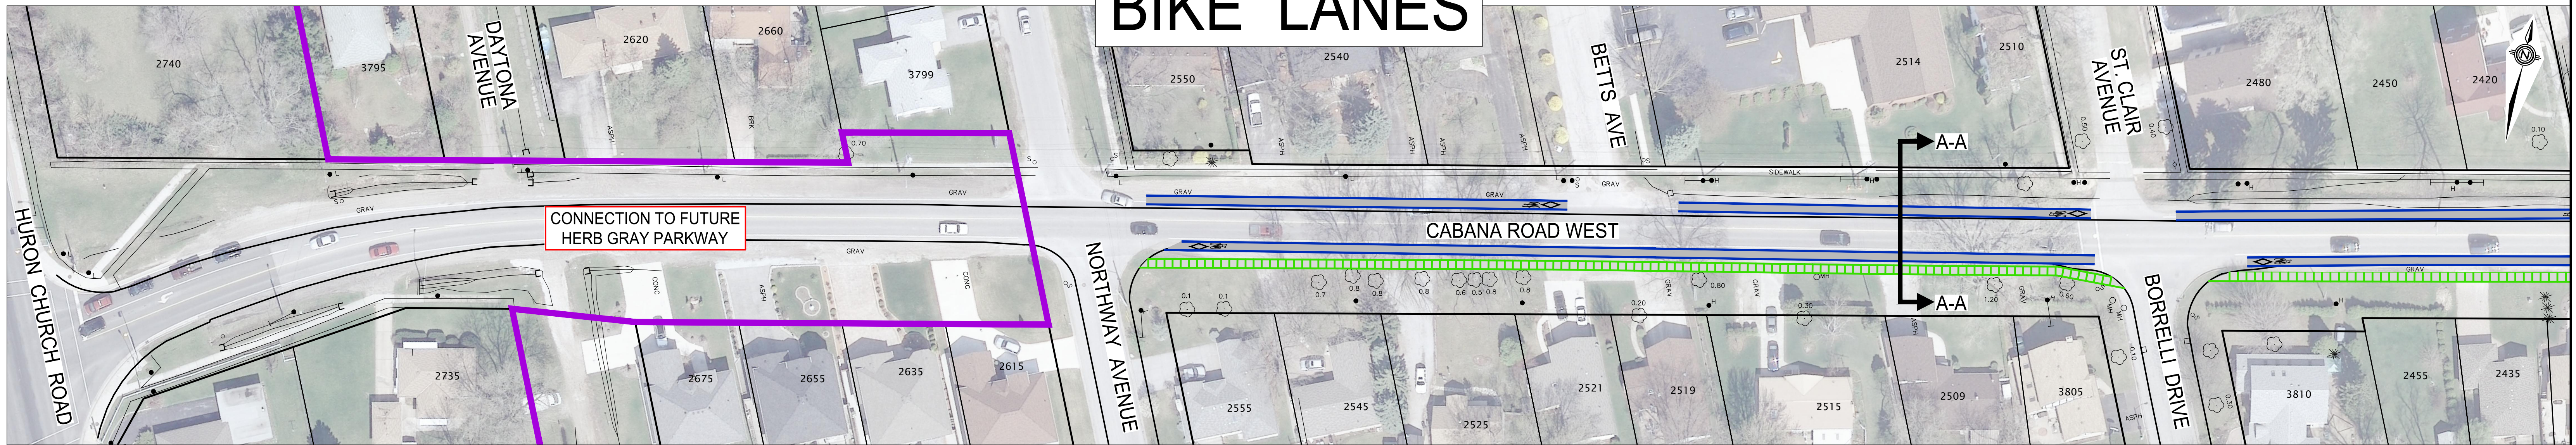


LEGEND:

	PROPOSED BIKE LANES MEETS STANDARD DESIGN GUIDELINES		M.T.O. JURISDICTION		EXISTING BIKE LANE		EXISTING TREE AND DIAMETER (m)		PROPOSED SHARED LANE
	PROPOSED SIDEWALK		EXISTING SIDEWALK		UTILITY POLE		SIGNALIZED INTERSECTION		SEE RENDERING DRAWINGS ON TABLES

SCALE 1:500




BIKE LANES

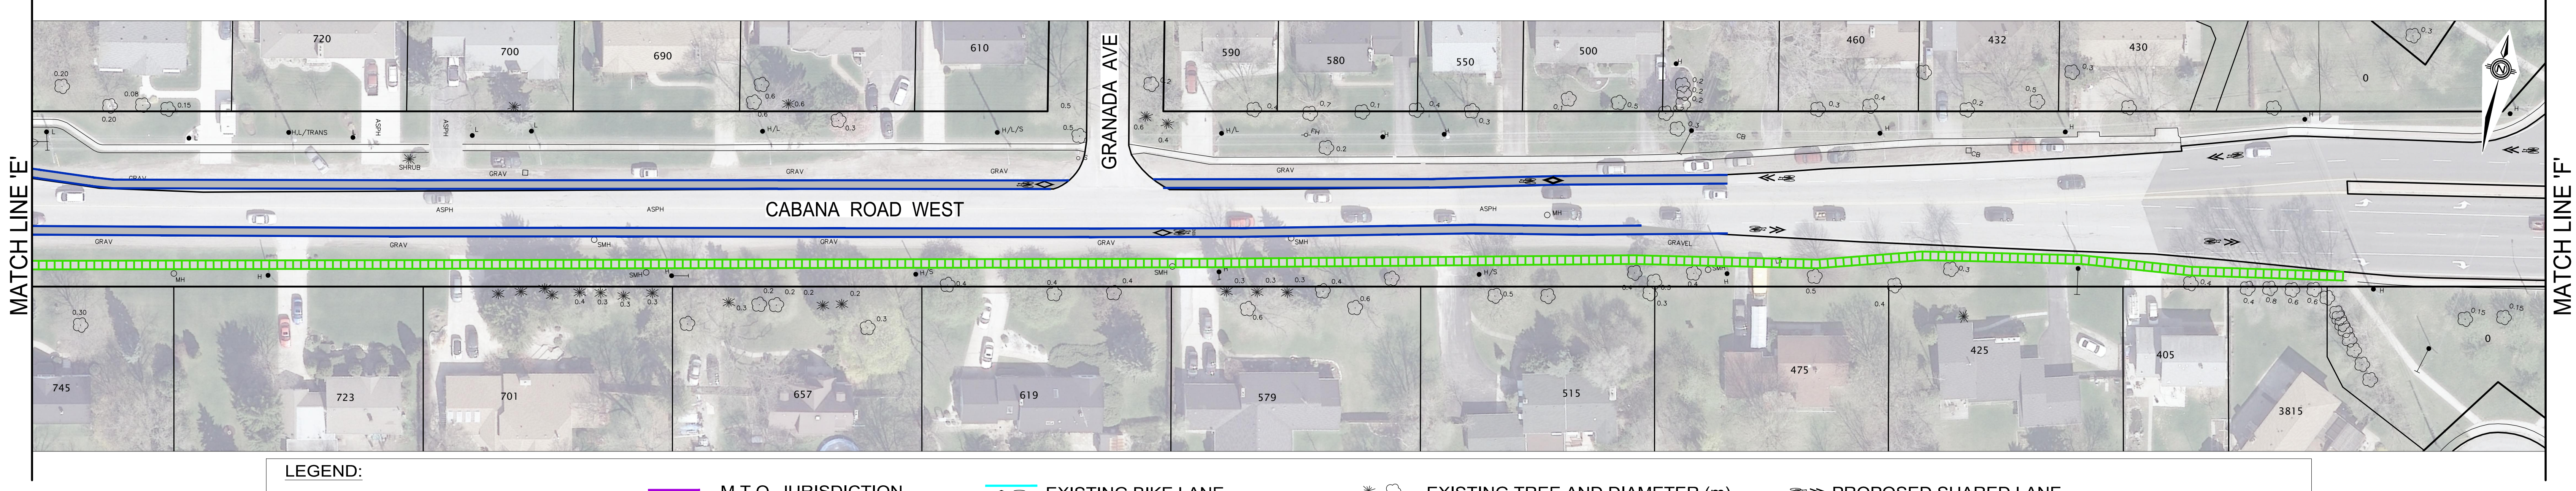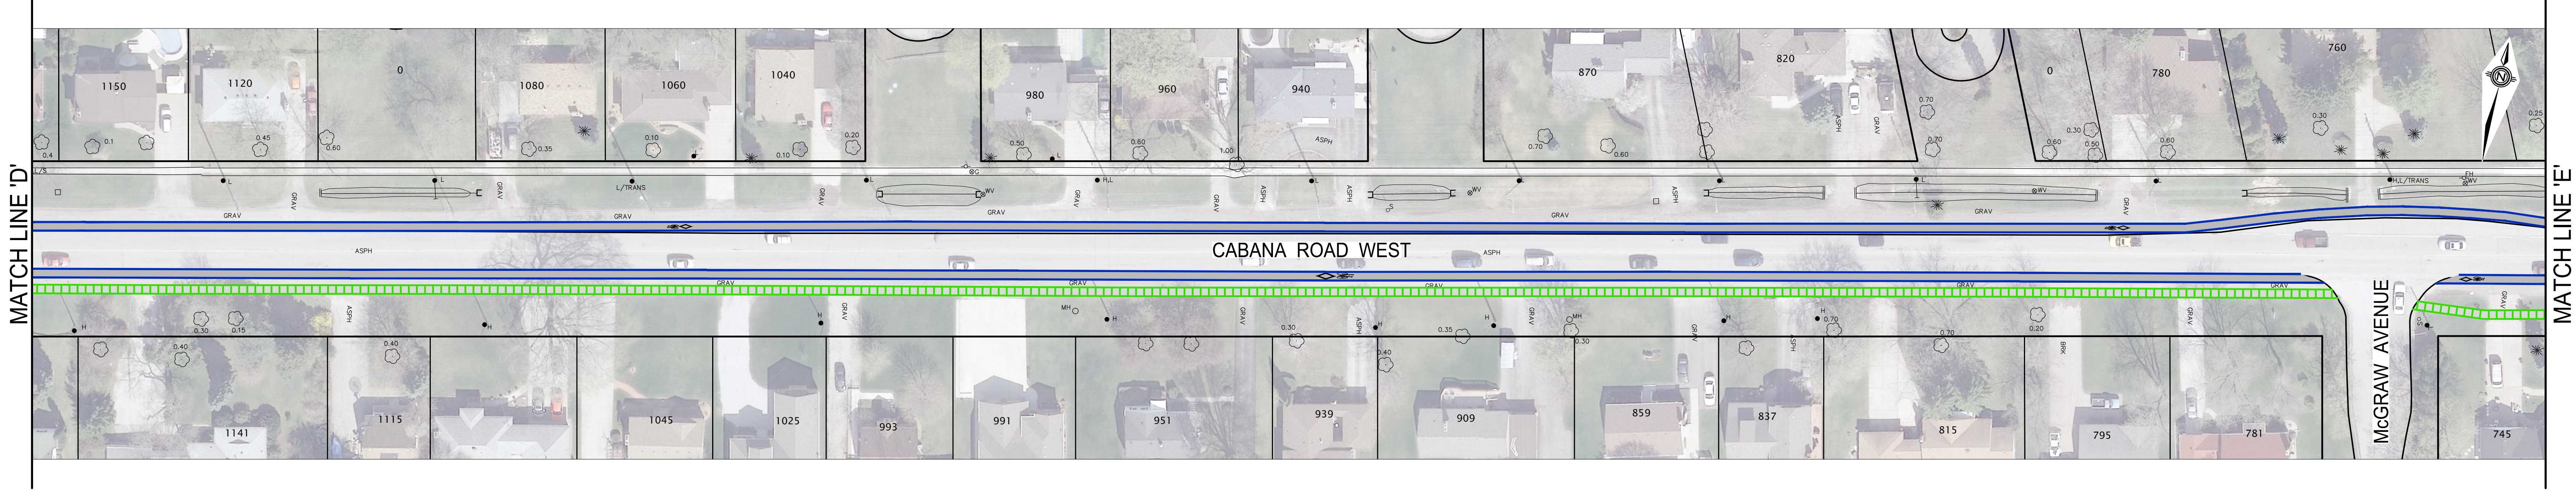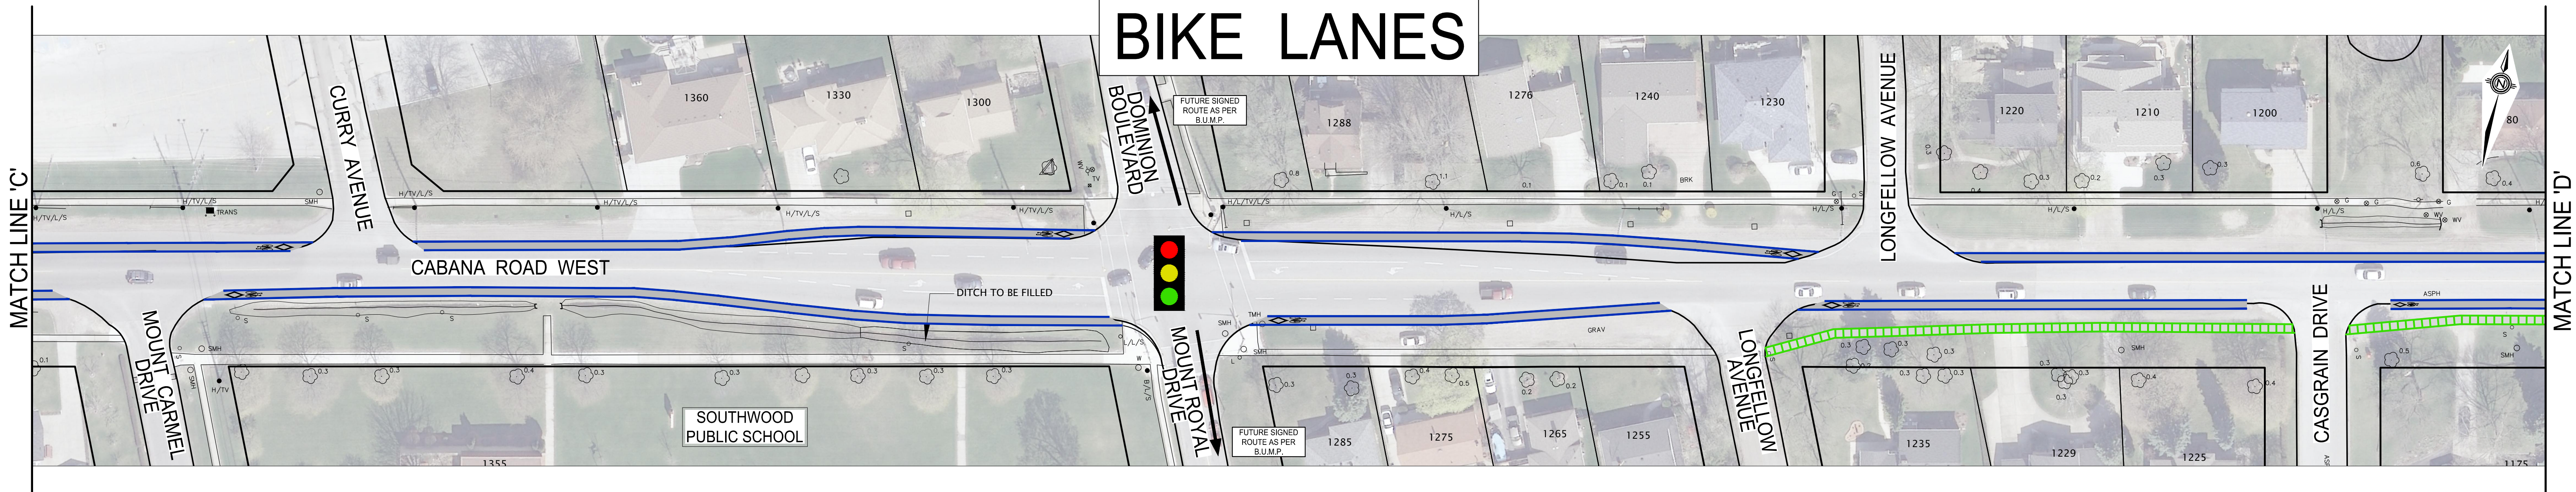

LEGEND:	
	PROPOSED BIKE LANES MEETS STANDARD DESIGN GUIDELINES
	M.T.O. JURISDICTION
	PROPOSED SIDEWALK
	EXISTING SIDEWALK
	EXISTING BIKE LANE
	UTILITY POLE
	SIGNALIZED INTERSECTION
	EXISTING TREE AND DIAMETER (m)
	PROPOSED SHARED LANE
	SEE RENDERING DRAWINGS ON TABLES

SCALE 1:500

BIKE LANES

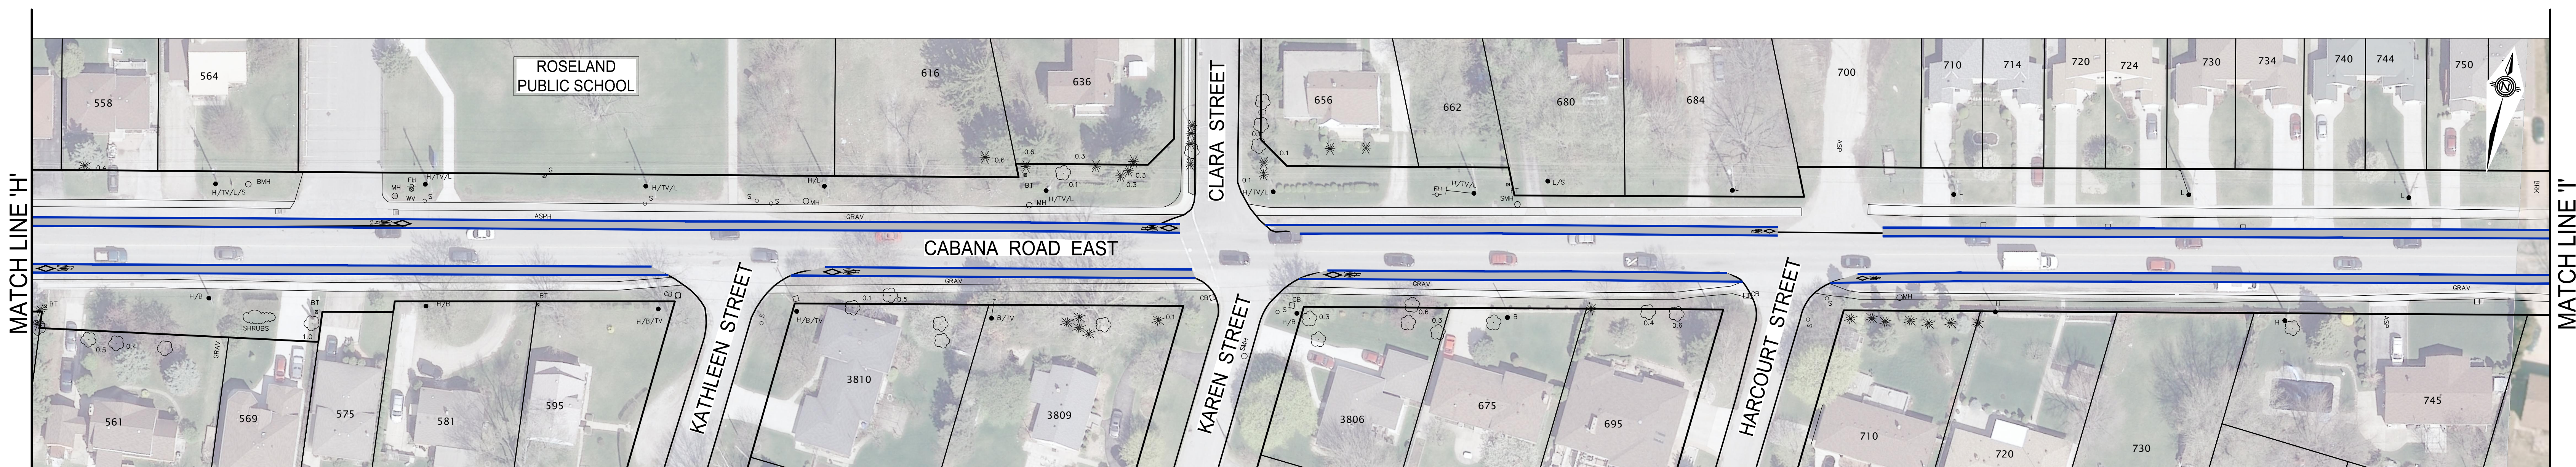
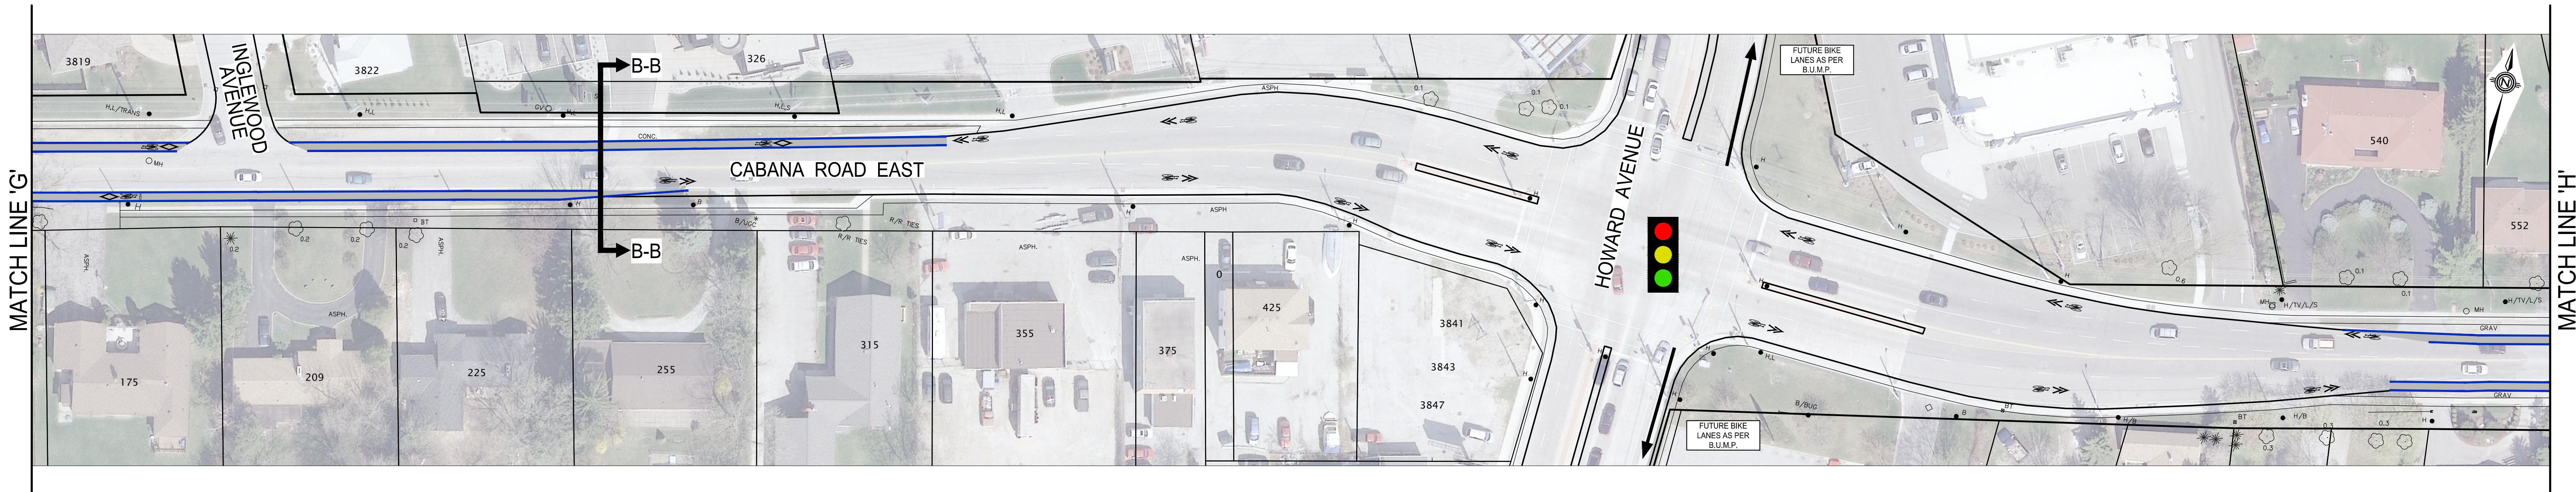
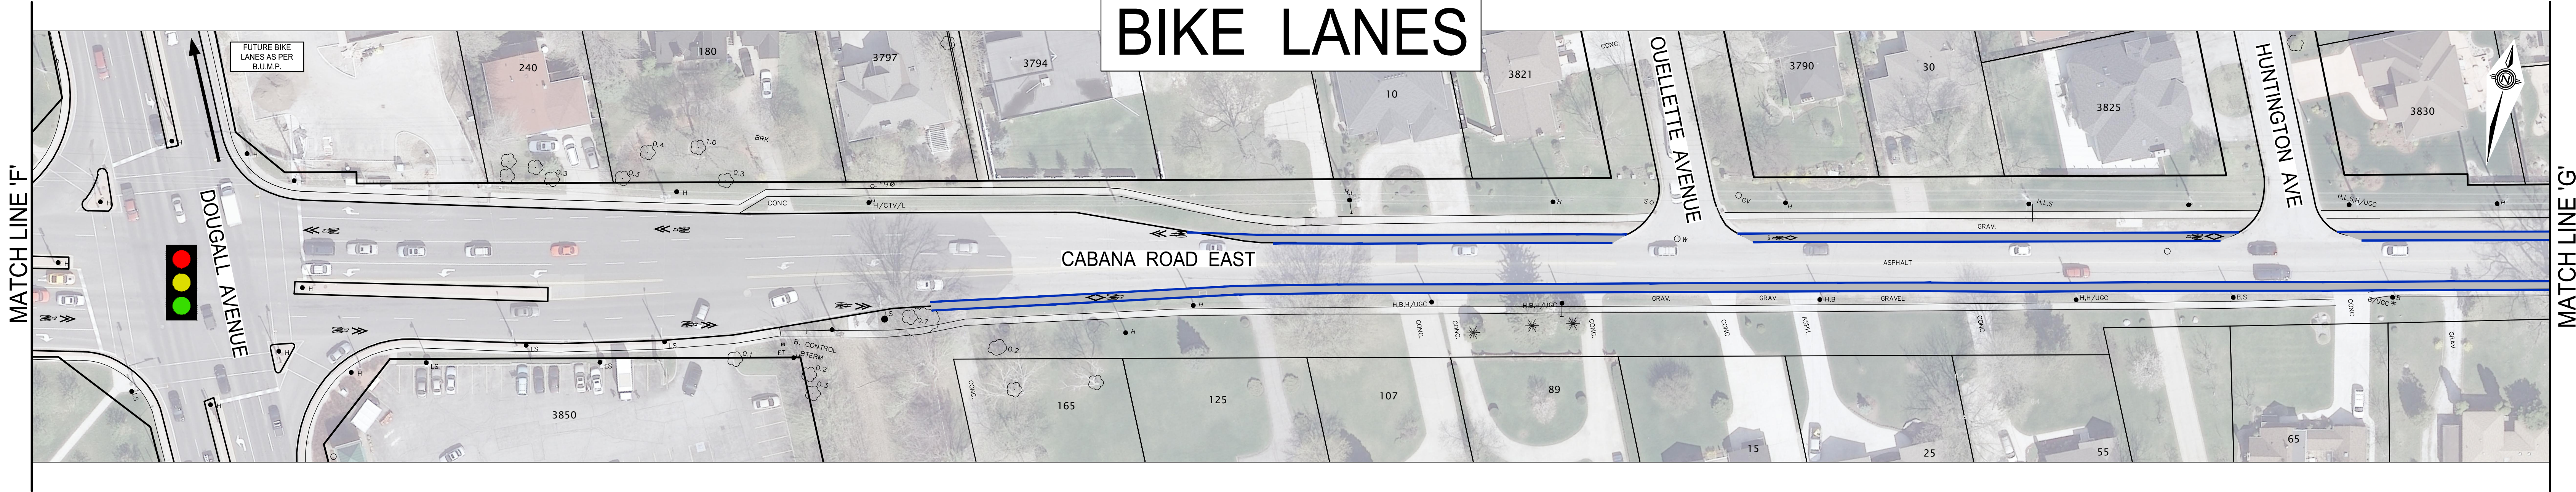


LEGEND:

 PROPOSED BIKE LANES MEETS STANDARD DESIGN GUIDELINES	 M.T.O. JURISDICTION	 EXISTING BIKE LANE	 EXISTING TREE AND DIAMETER (m)	 PROPOSED SHARED LANE
 PROPOSED SIDEWALK	 EXISTING SIDEWALK	 UTILITY POLE	 SIGNALIZED INTERSECTION	 SEE RENDERING DRAWINGS ON TABLES

SCALE 1:500


BIKE LANES

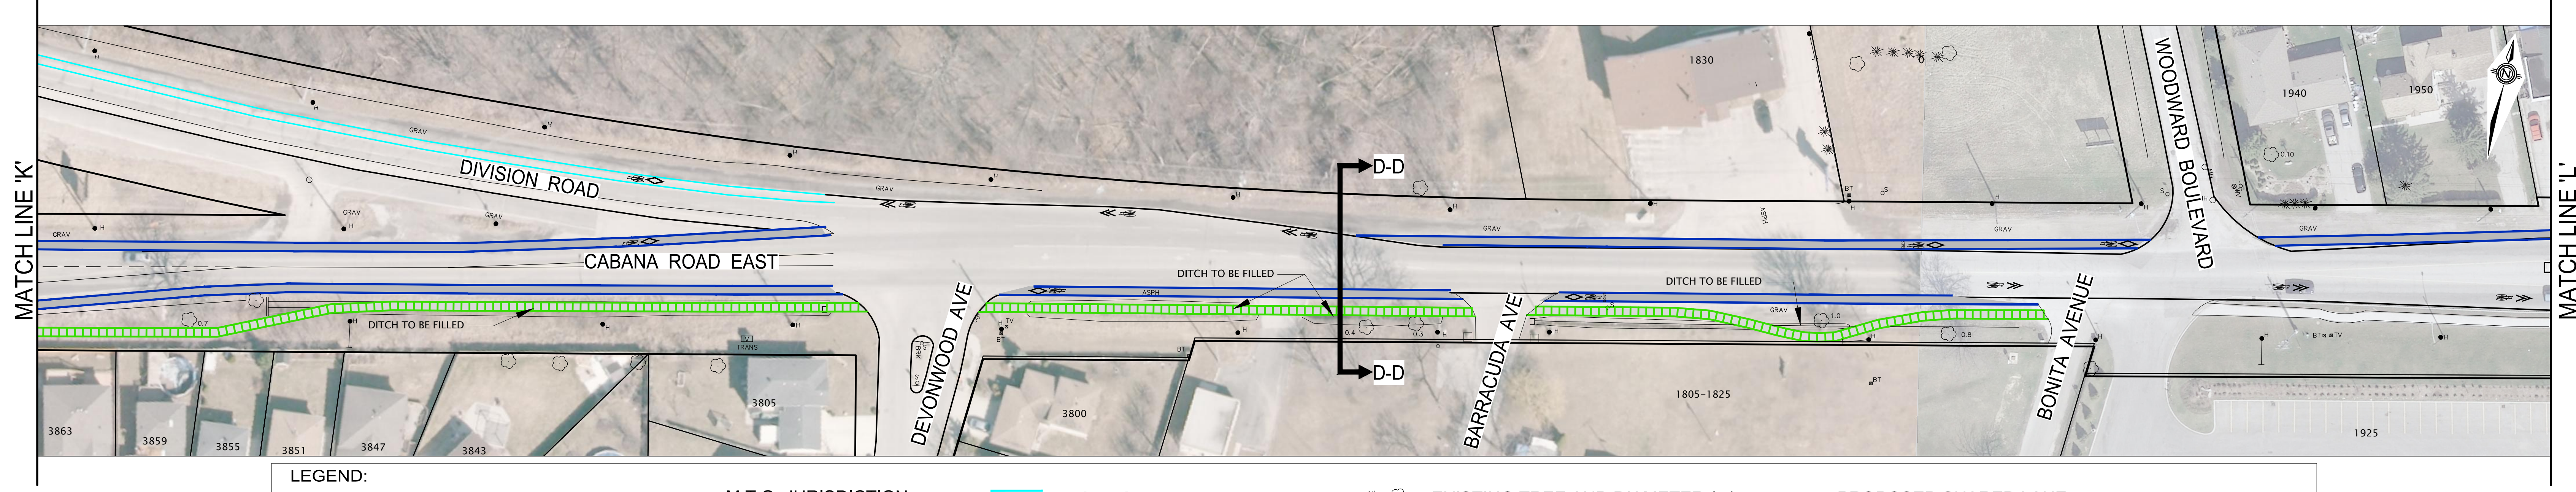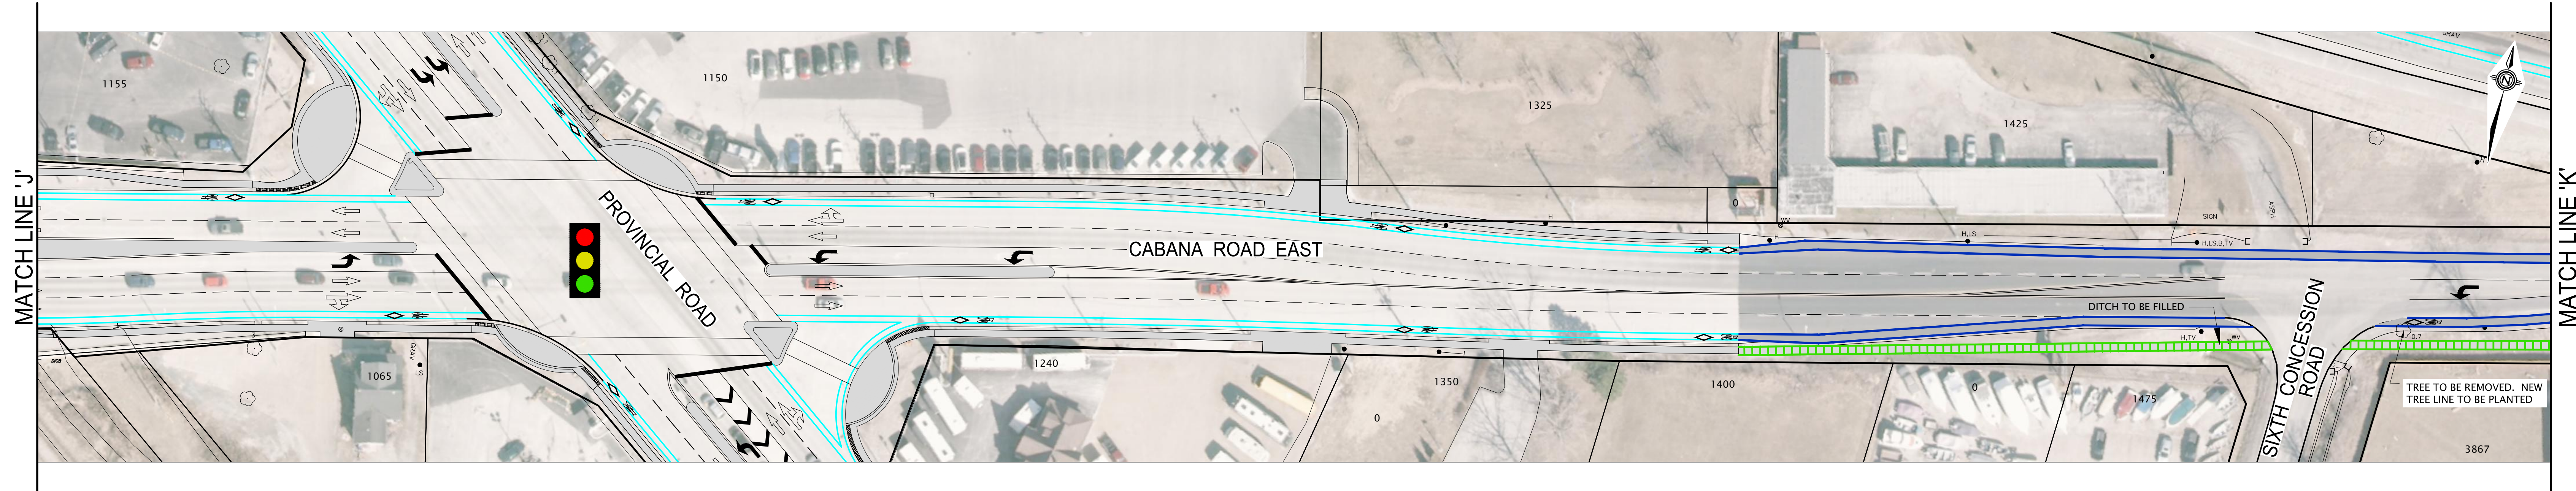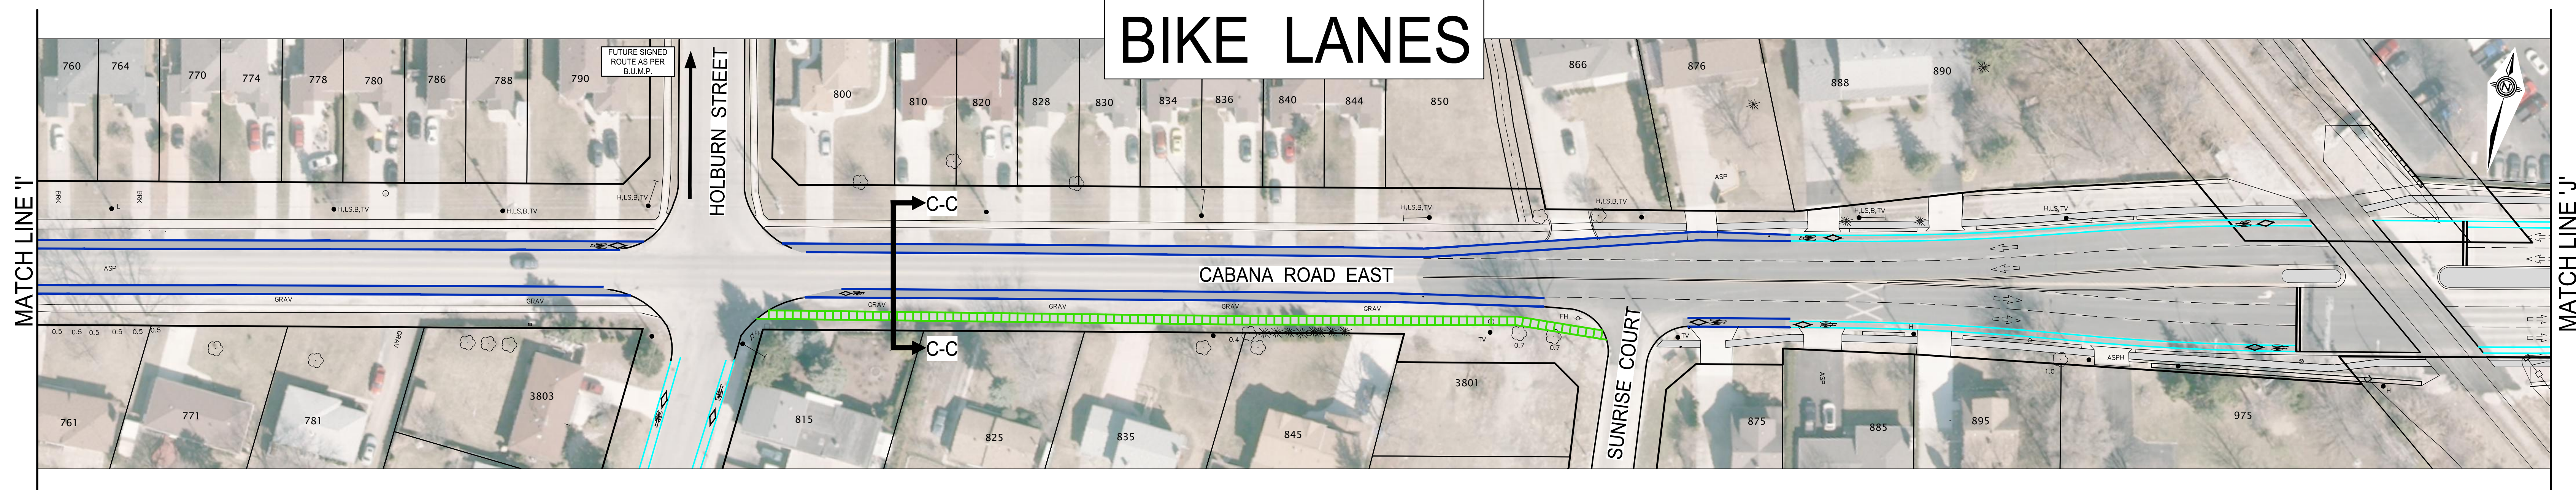

LEGEND:			
	PROPOSED BIKE LANES MEETS STANDARD DESIGN GUIDELINES		M.T.O. JURISDICTION
	PROPOSED SIDEWALK		EXISTING SIDEWALK
	EXISTING BIKE LANE		UTILITY POLE
	SIGNALIZED INTERSECTION		EXISTING TREE AND DIAMETER (m)
	SEE RENDERING DRAWINGS ON TABLES		PROPOSED SHARED LANE

SCALE 1:500

BIKE LANES

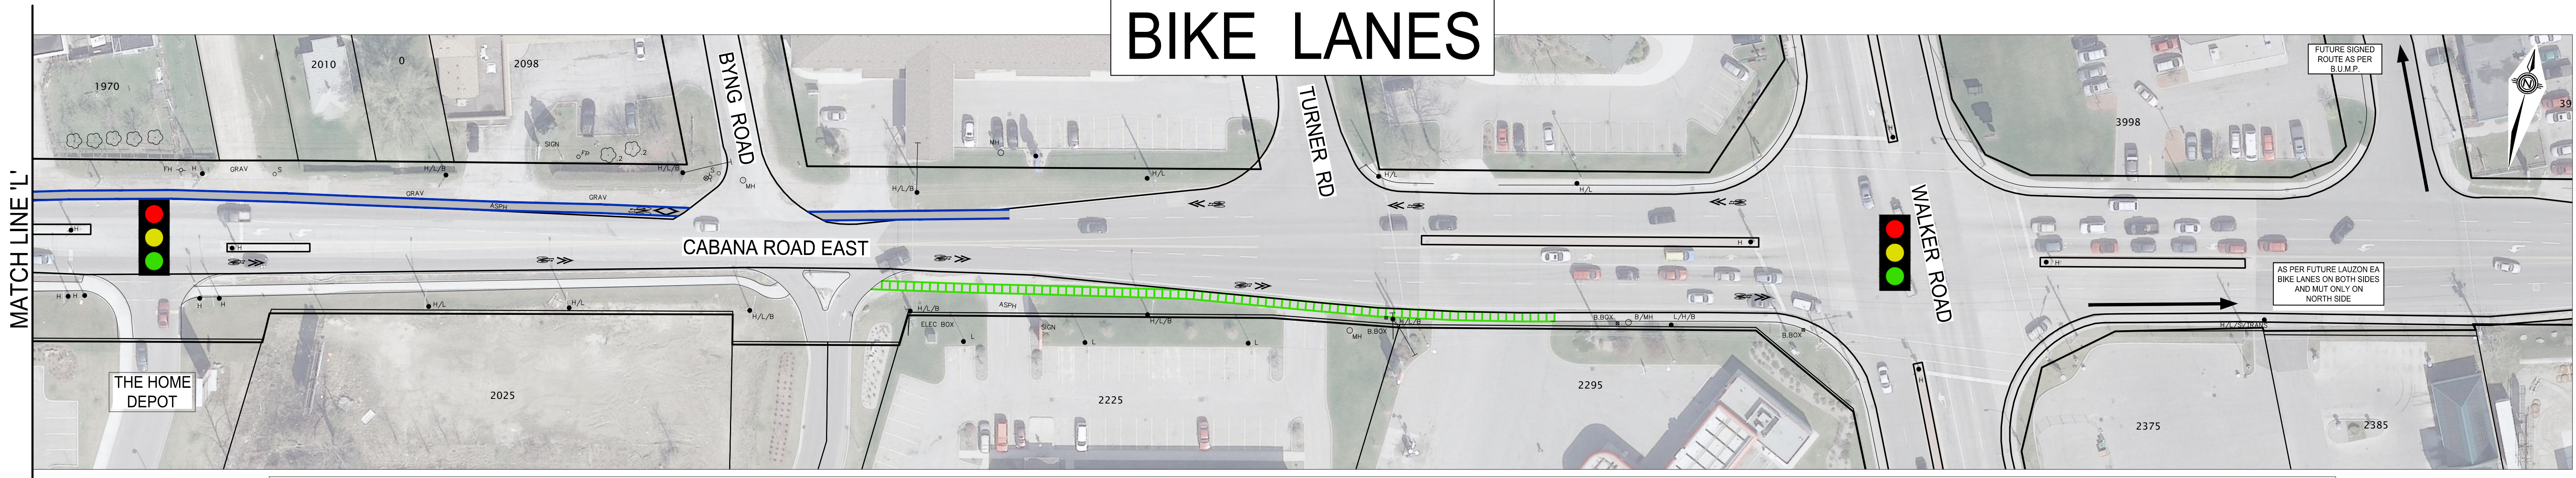

LEGEND:			
	PROPOSED BIKE LANES MEETS STANDARD DESIGN GUIDELINES		M.T.O. JURISDICTION
	PROPOSED SIDEWALK		EXISTING BIKE LANE
	EXISTING SIDEWALK		UTILITY POLE
	SIGNALIZED INTERSECTION		EXISTING TREE AND DIAMETER (m) SEE RENDERING DRAWINGS ON TABLES
			PROPOSED SHARED LANE

SCALE 1:500