

WYANDOTTE STREET EXTENSION – PHASE 1


PUBLIC INFORMATION CENTER

Forest Glade Community Center
Wildwood Room


August 6, 2026




PROJECT LIMITS

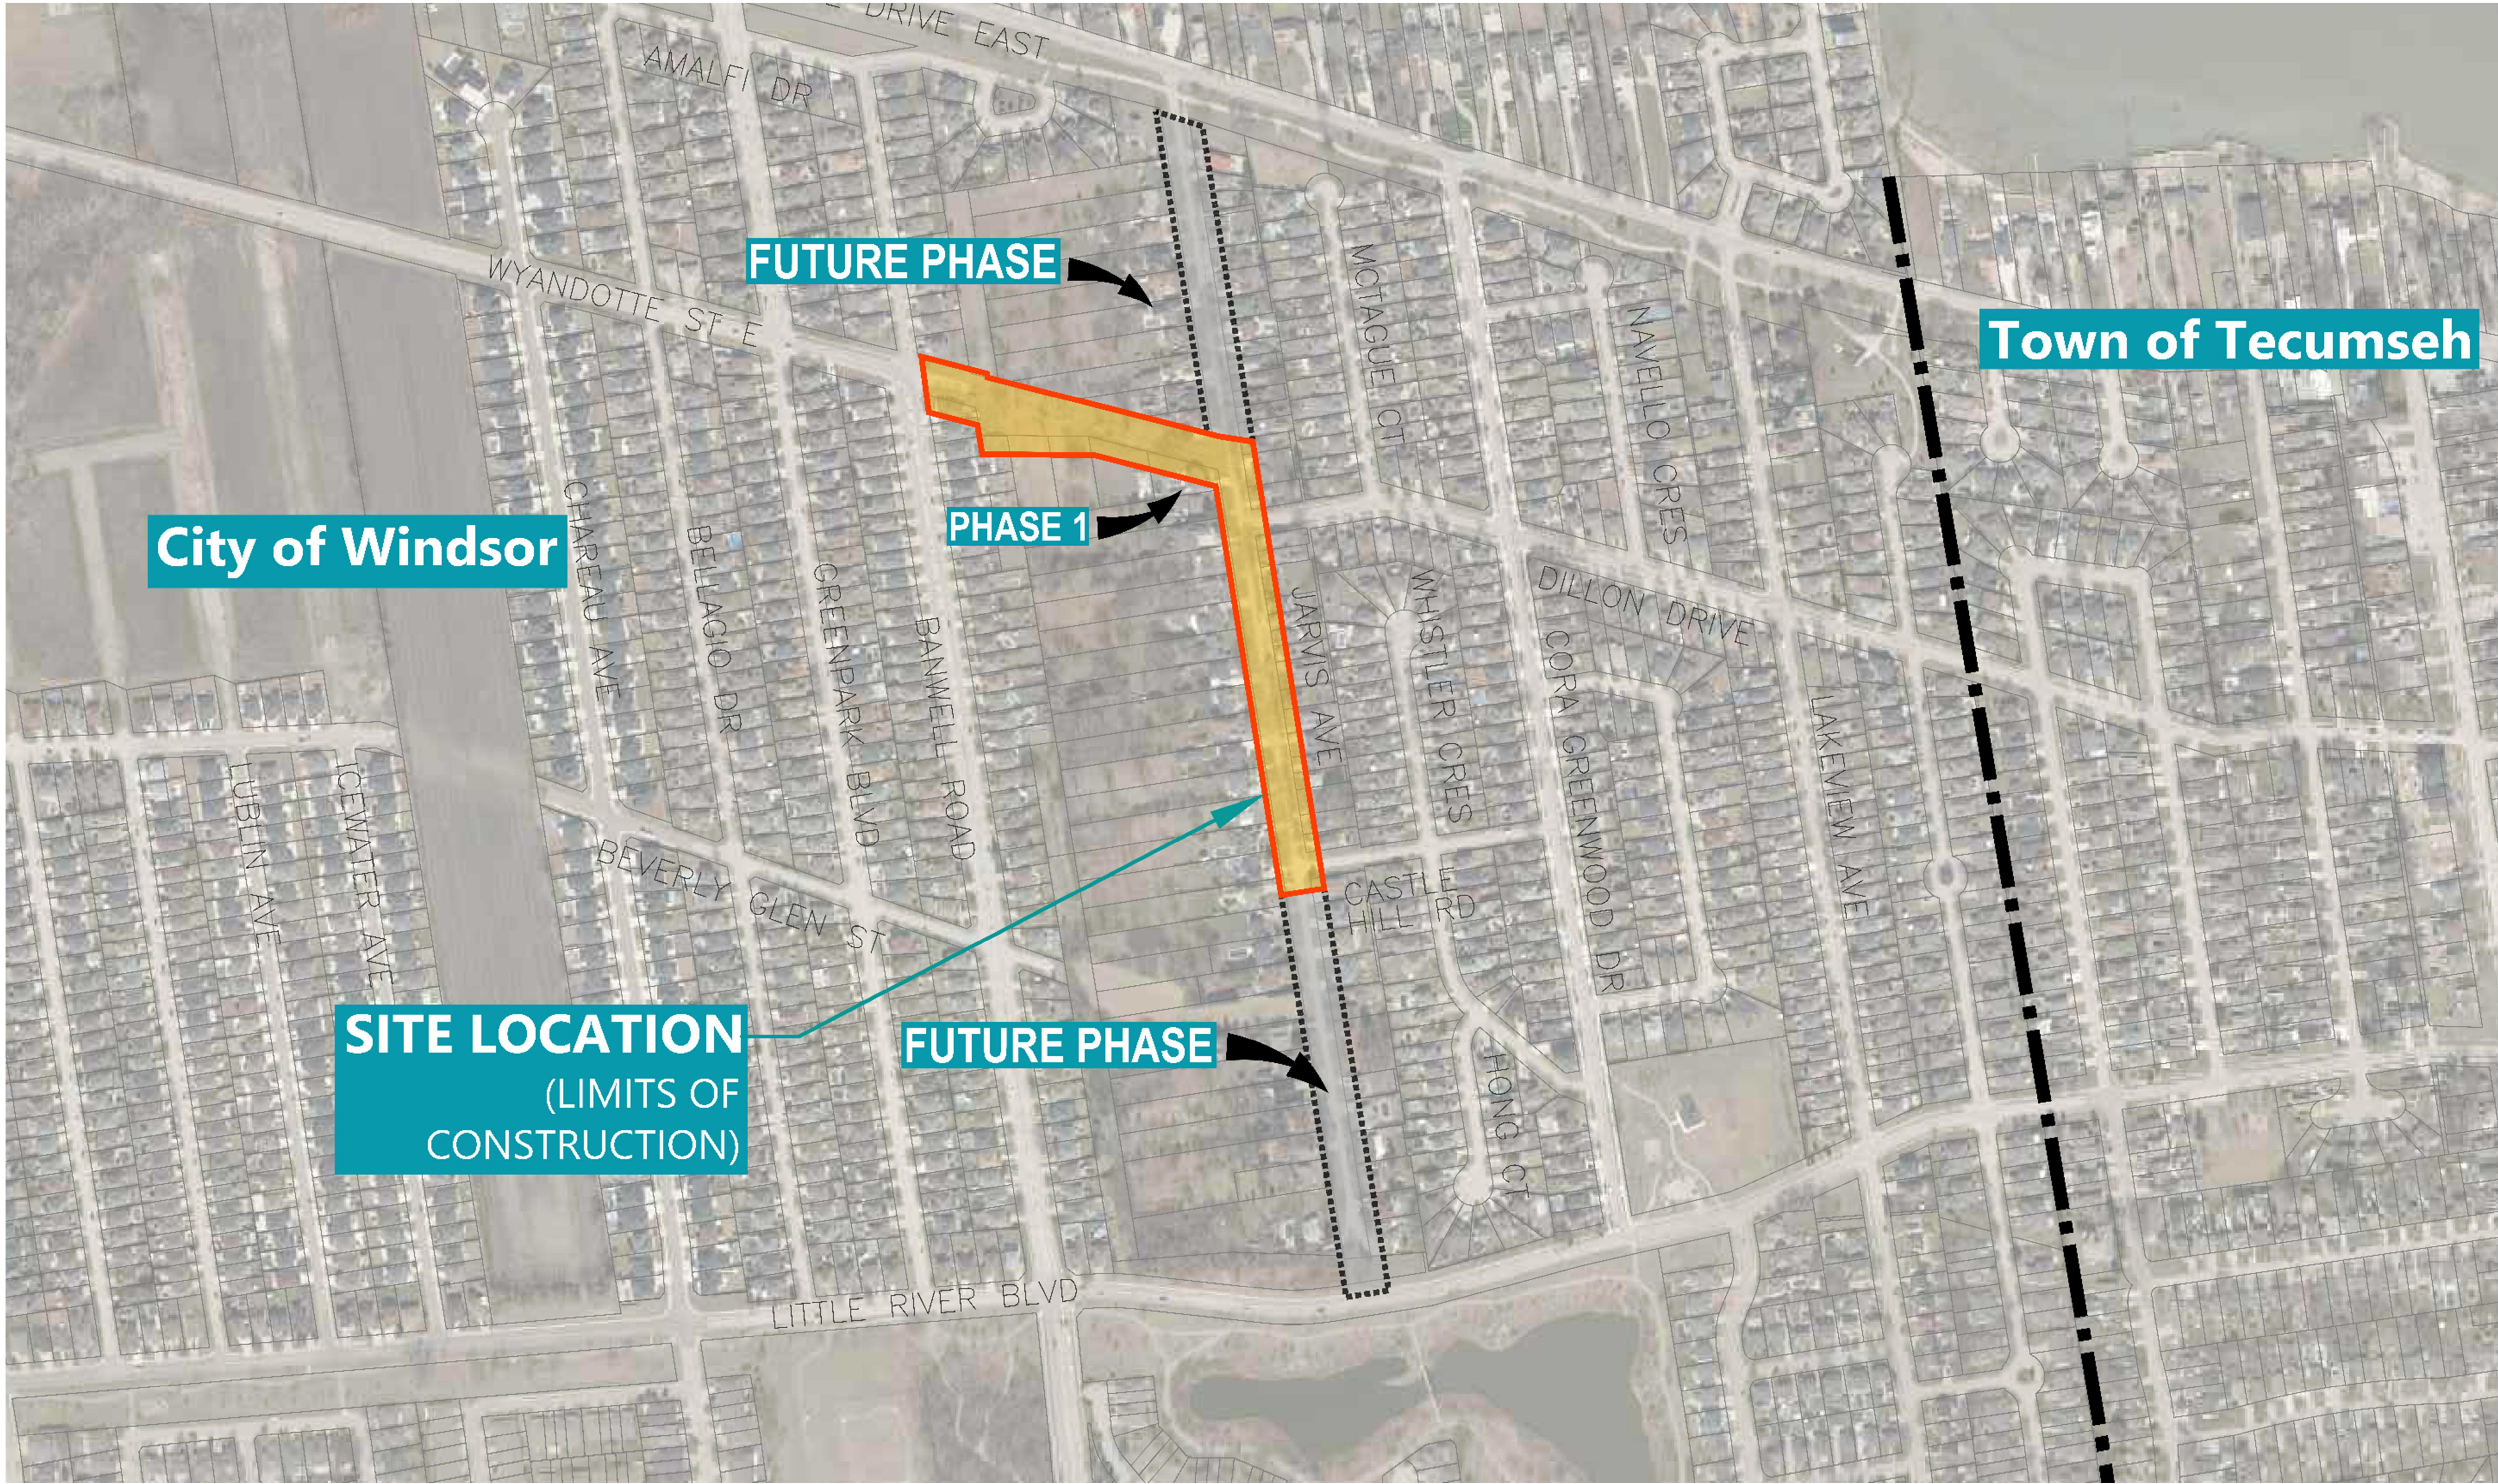

TYPICAL SECTIONS - WYANDOTTE

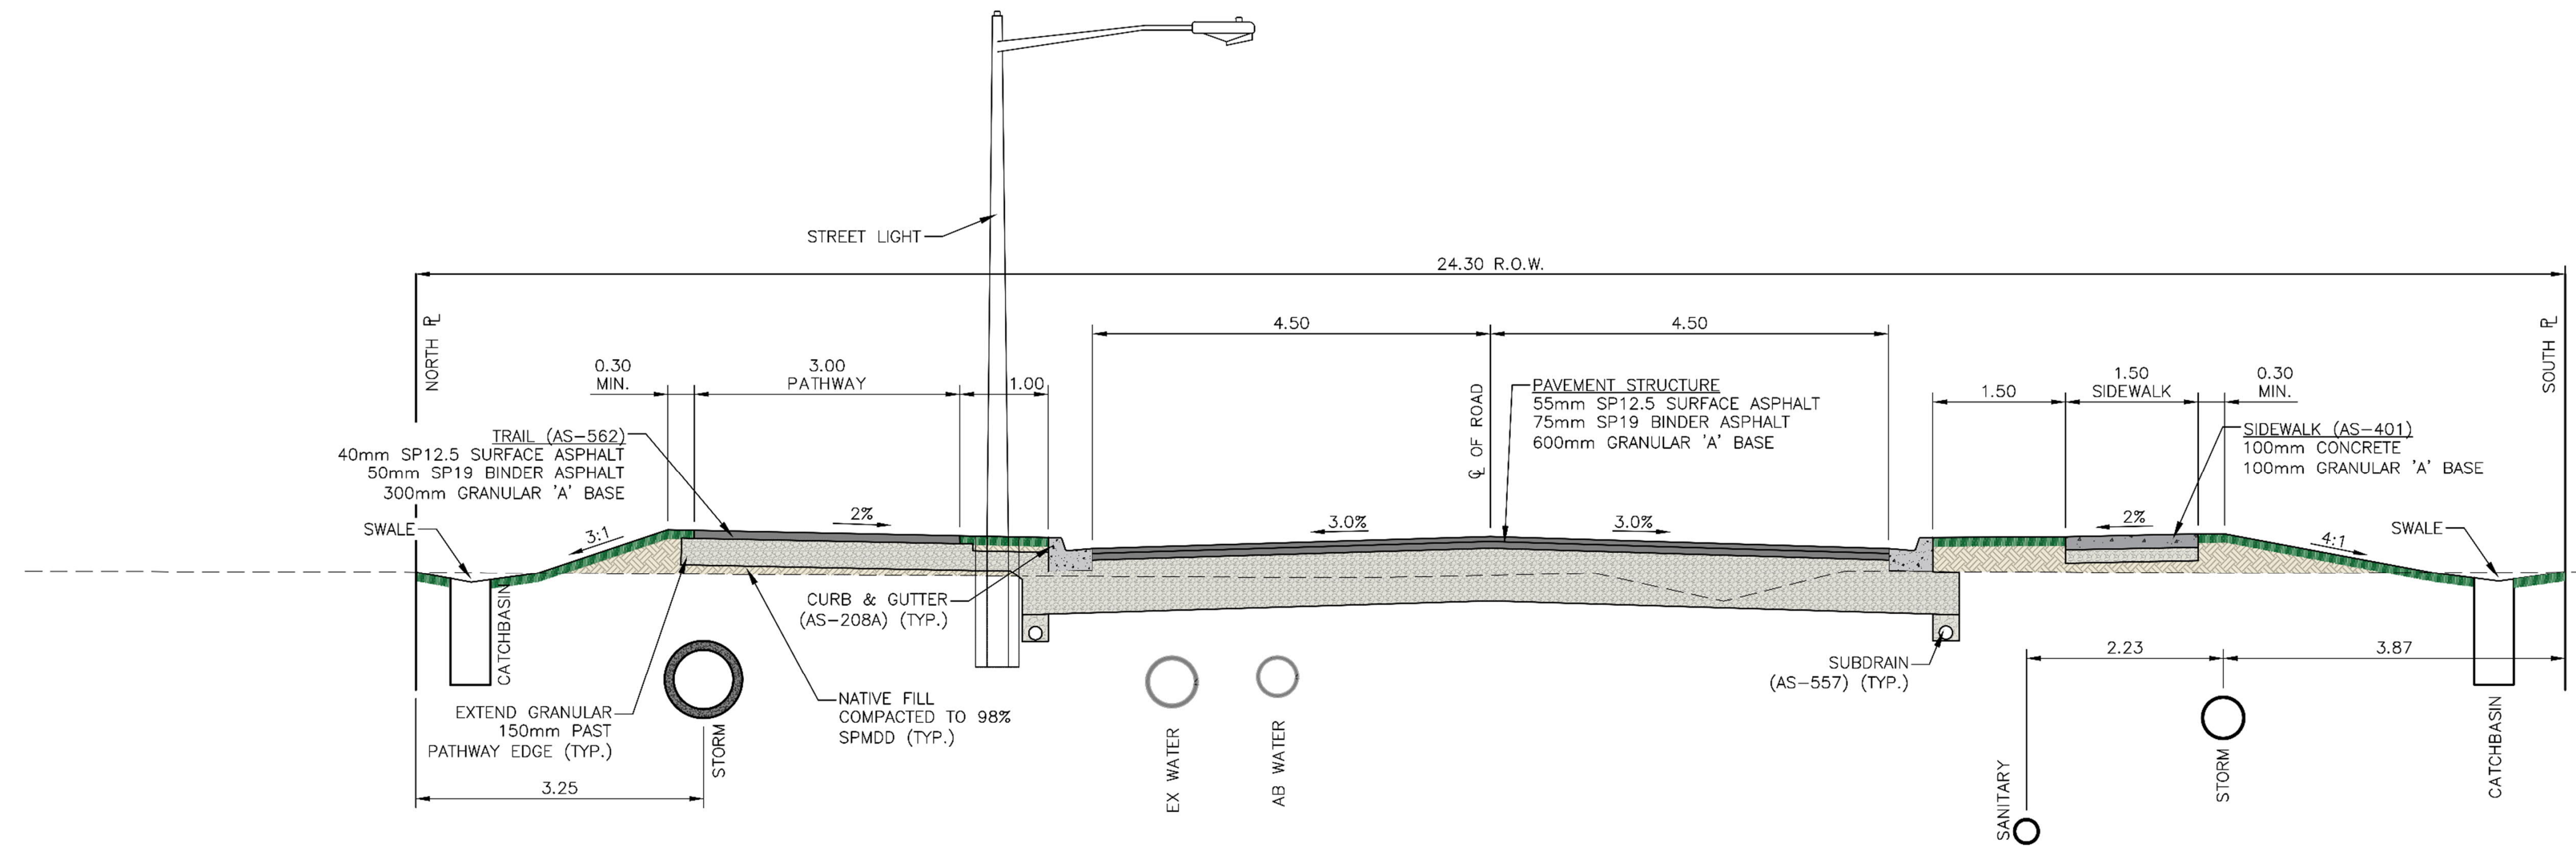


WYANDOTTE STREET
STATION 1+150

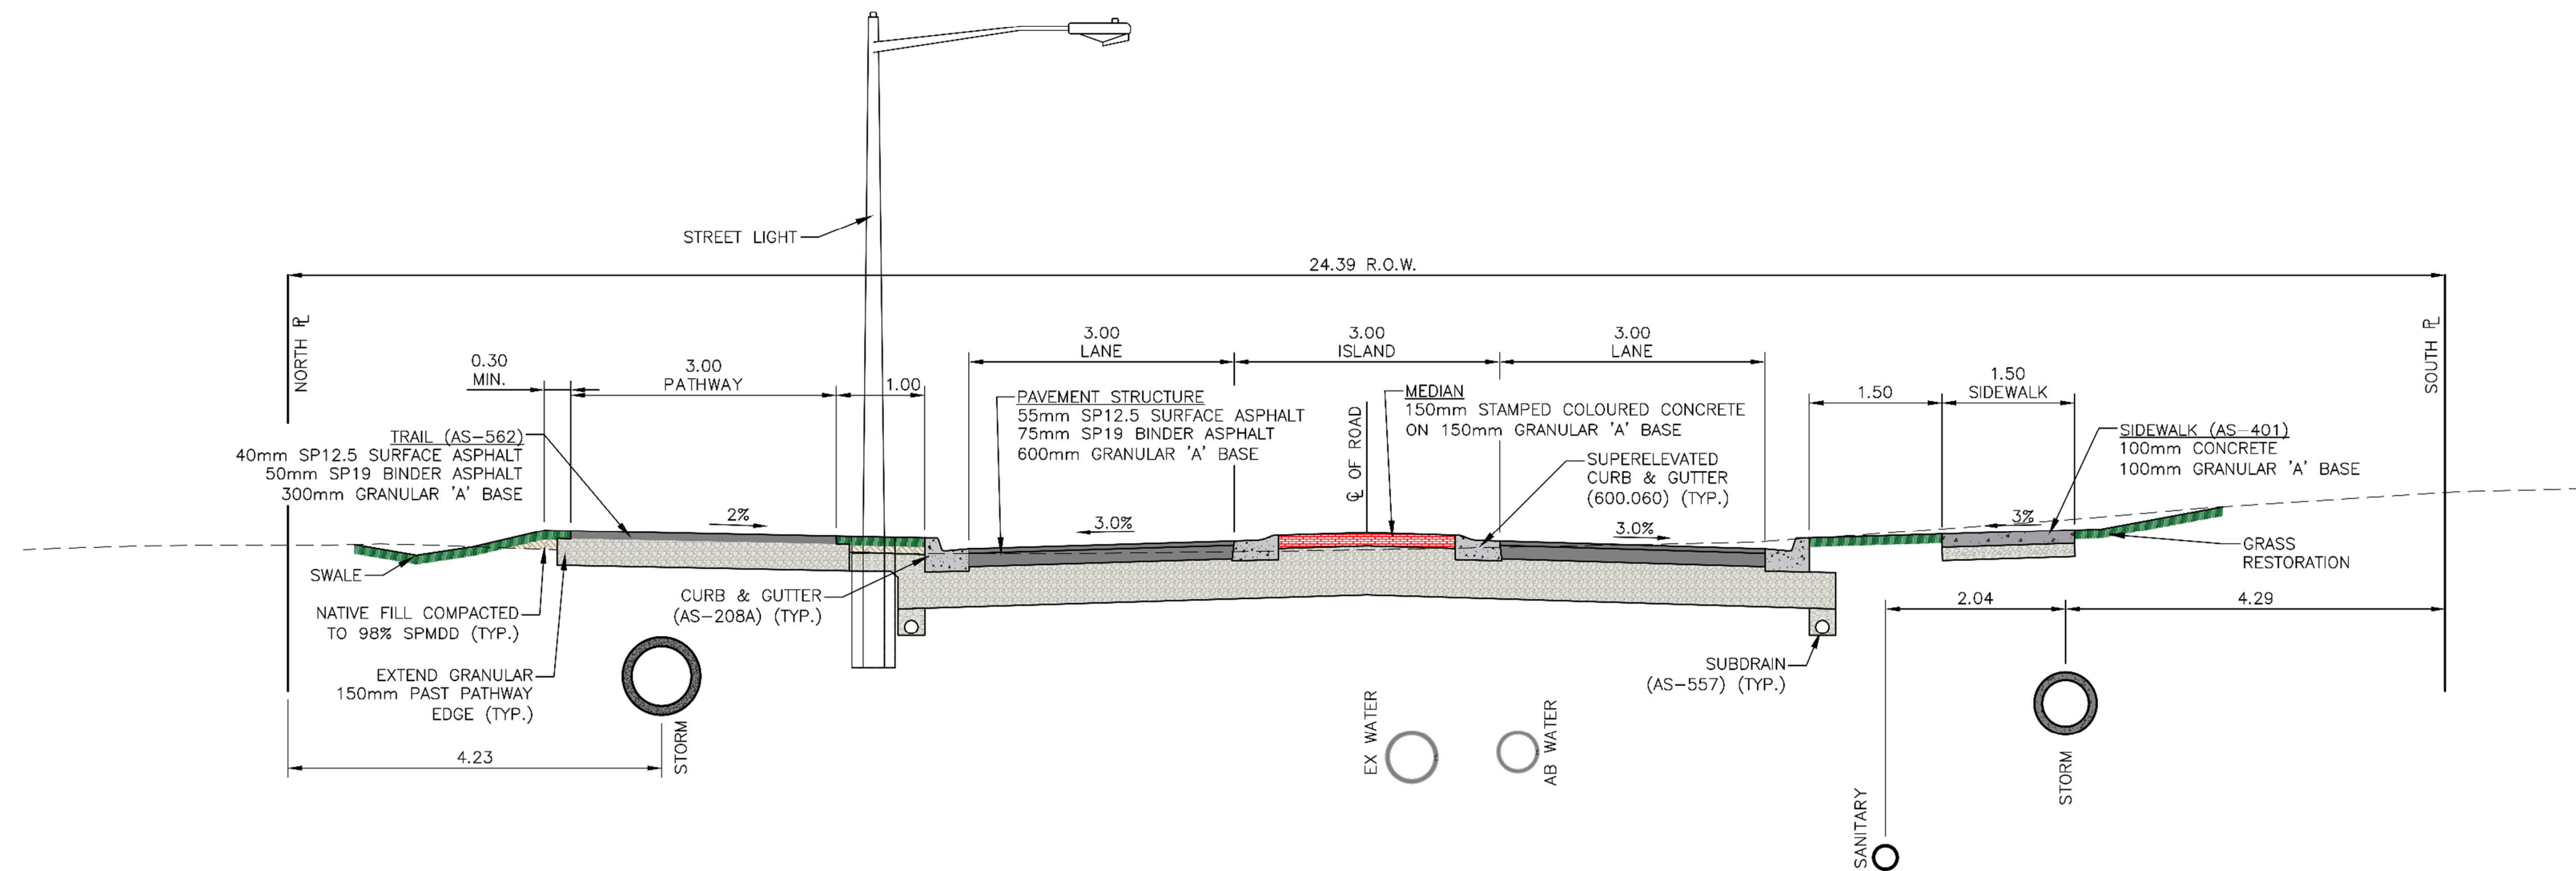


WYANDOTTE STREET
STATION 2+240

TYPICAL SECTIONS - JARVIS

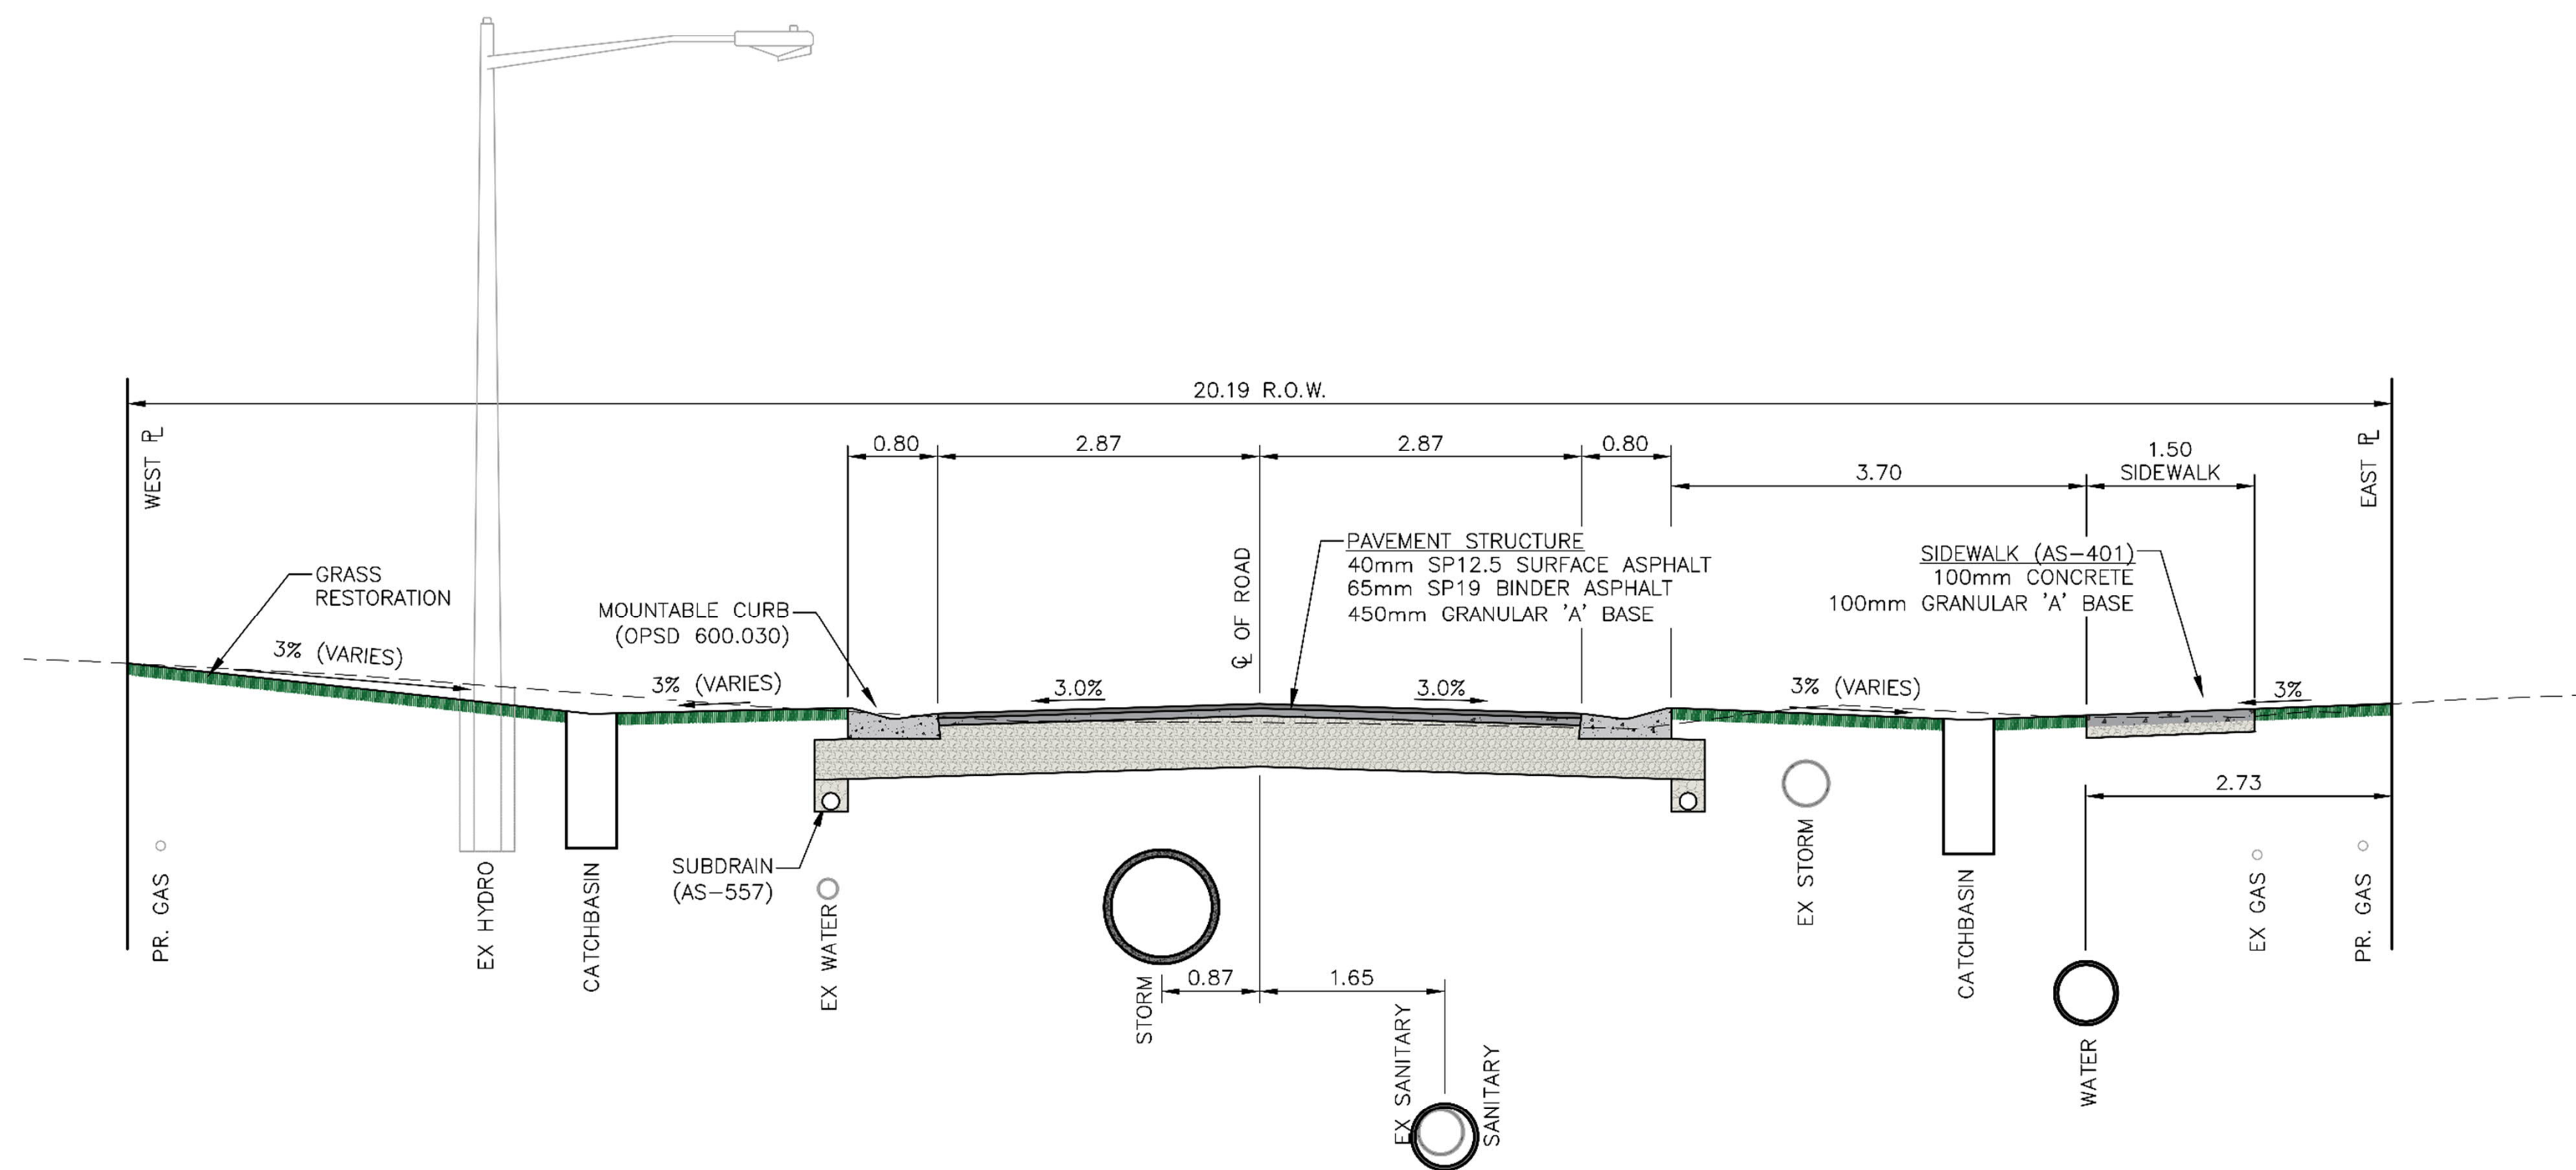

JARVIS AVE
WITH BOULEVARD CATCHBASINS

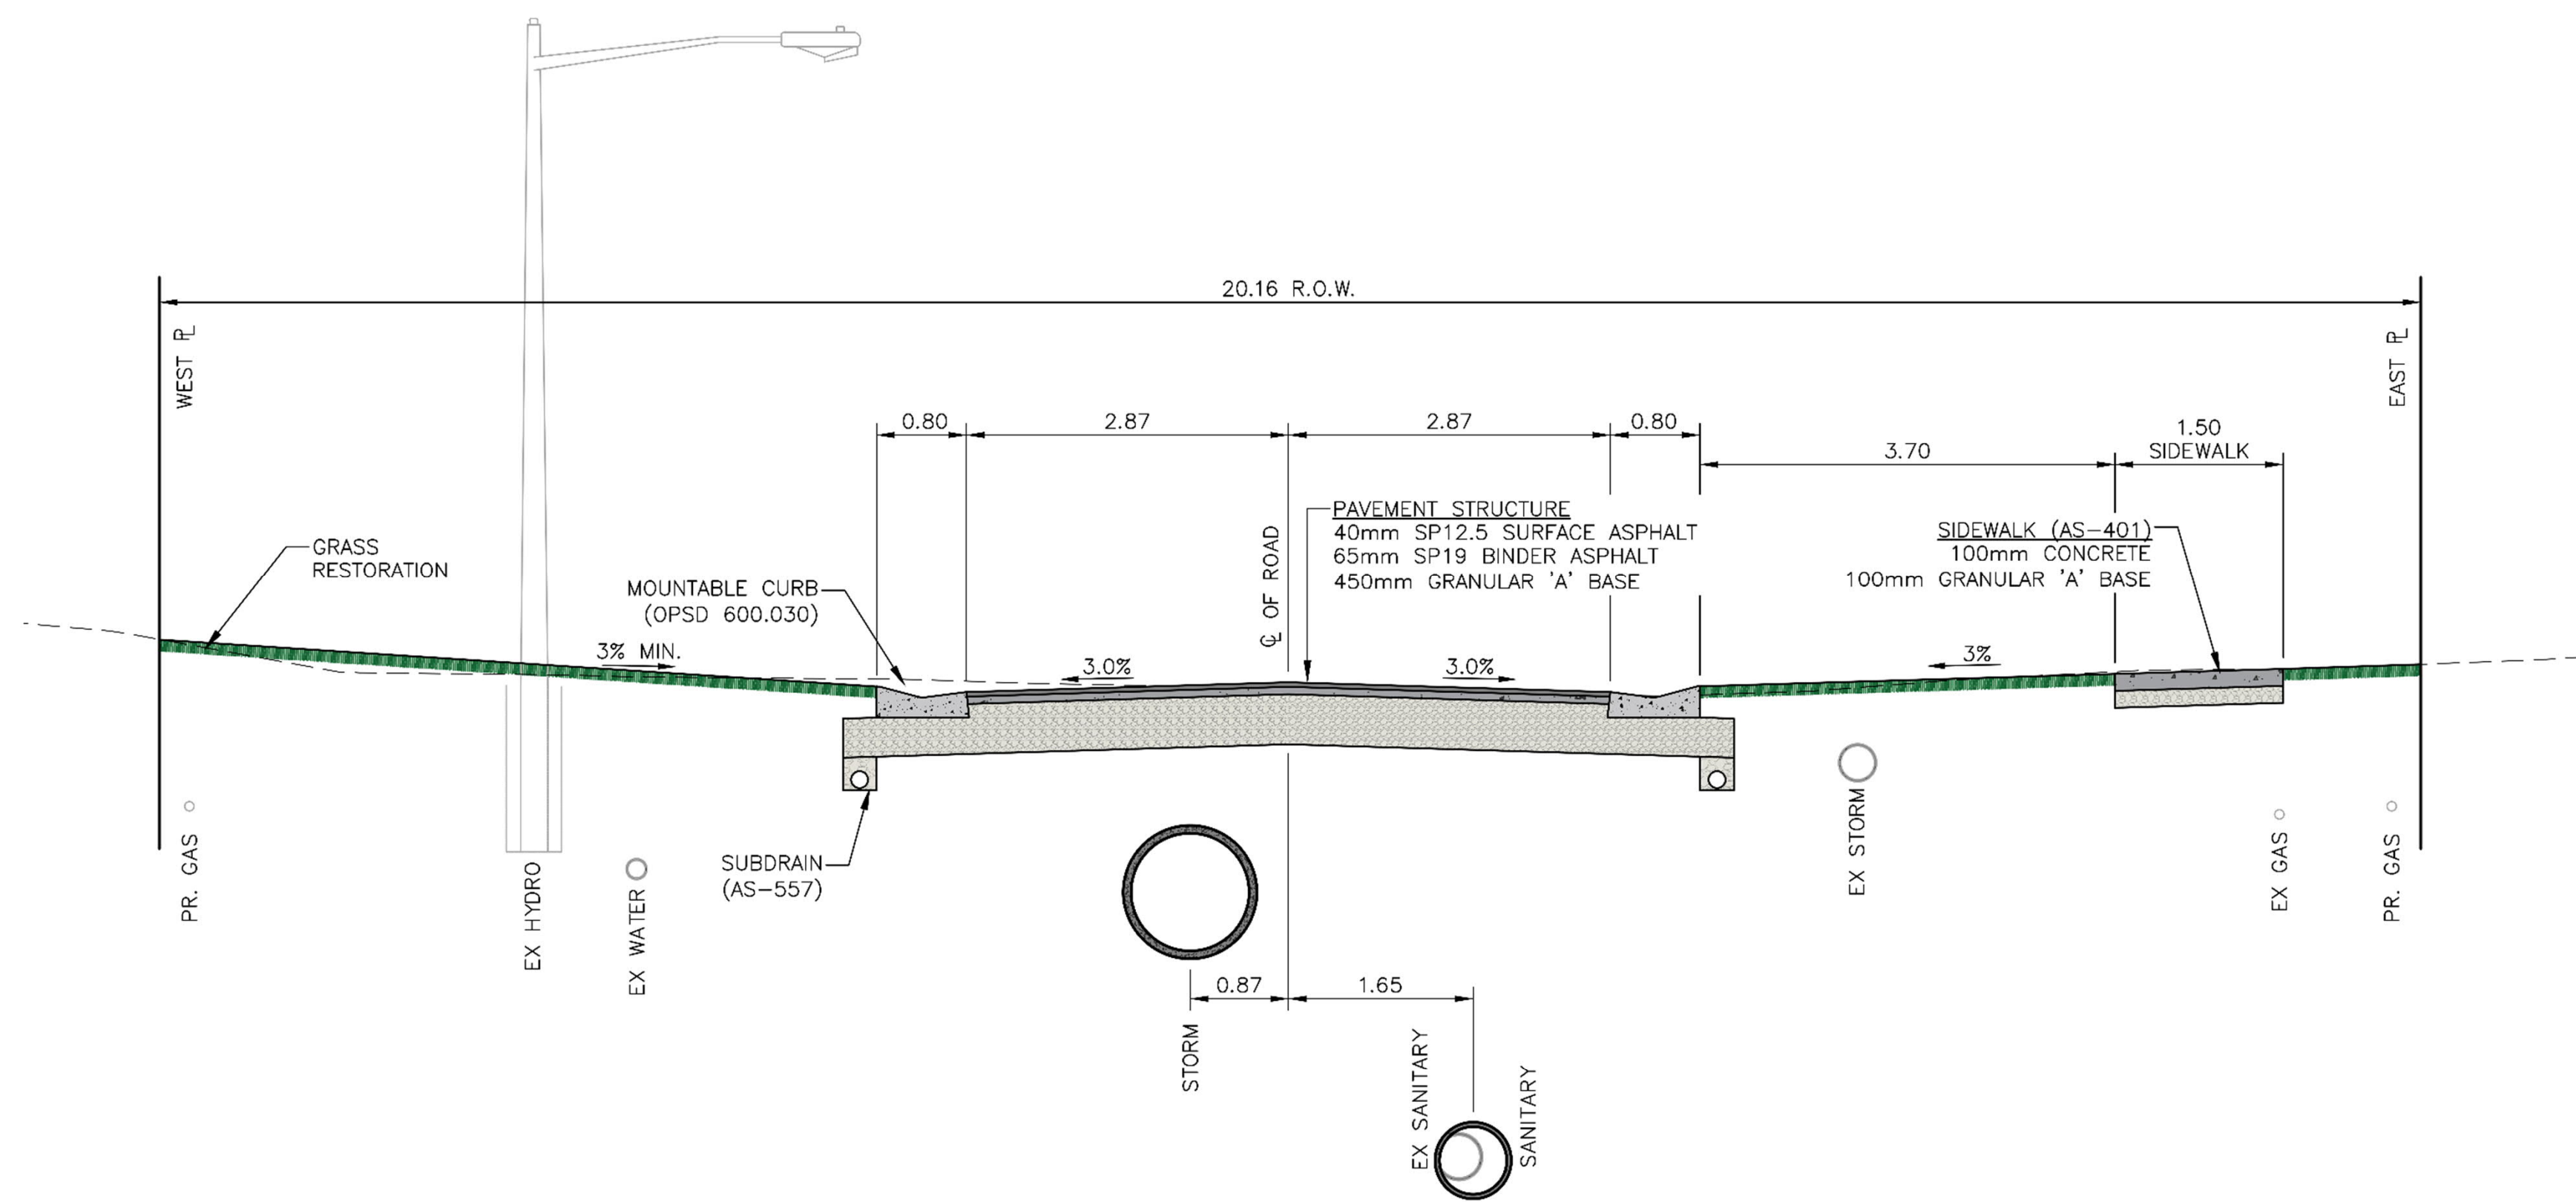


JARVIS AVE
WITHOUT BOULEVARD CATCHBASINS

PROJECT TIMELINES




Milestone	Timeline
Utility Relocations	Ongoing
Project Tender	August 2026
Expected Construction Start	September 2026*
Expected Project Completion	June 2027*

*To be confirmed once construction contract is awarded

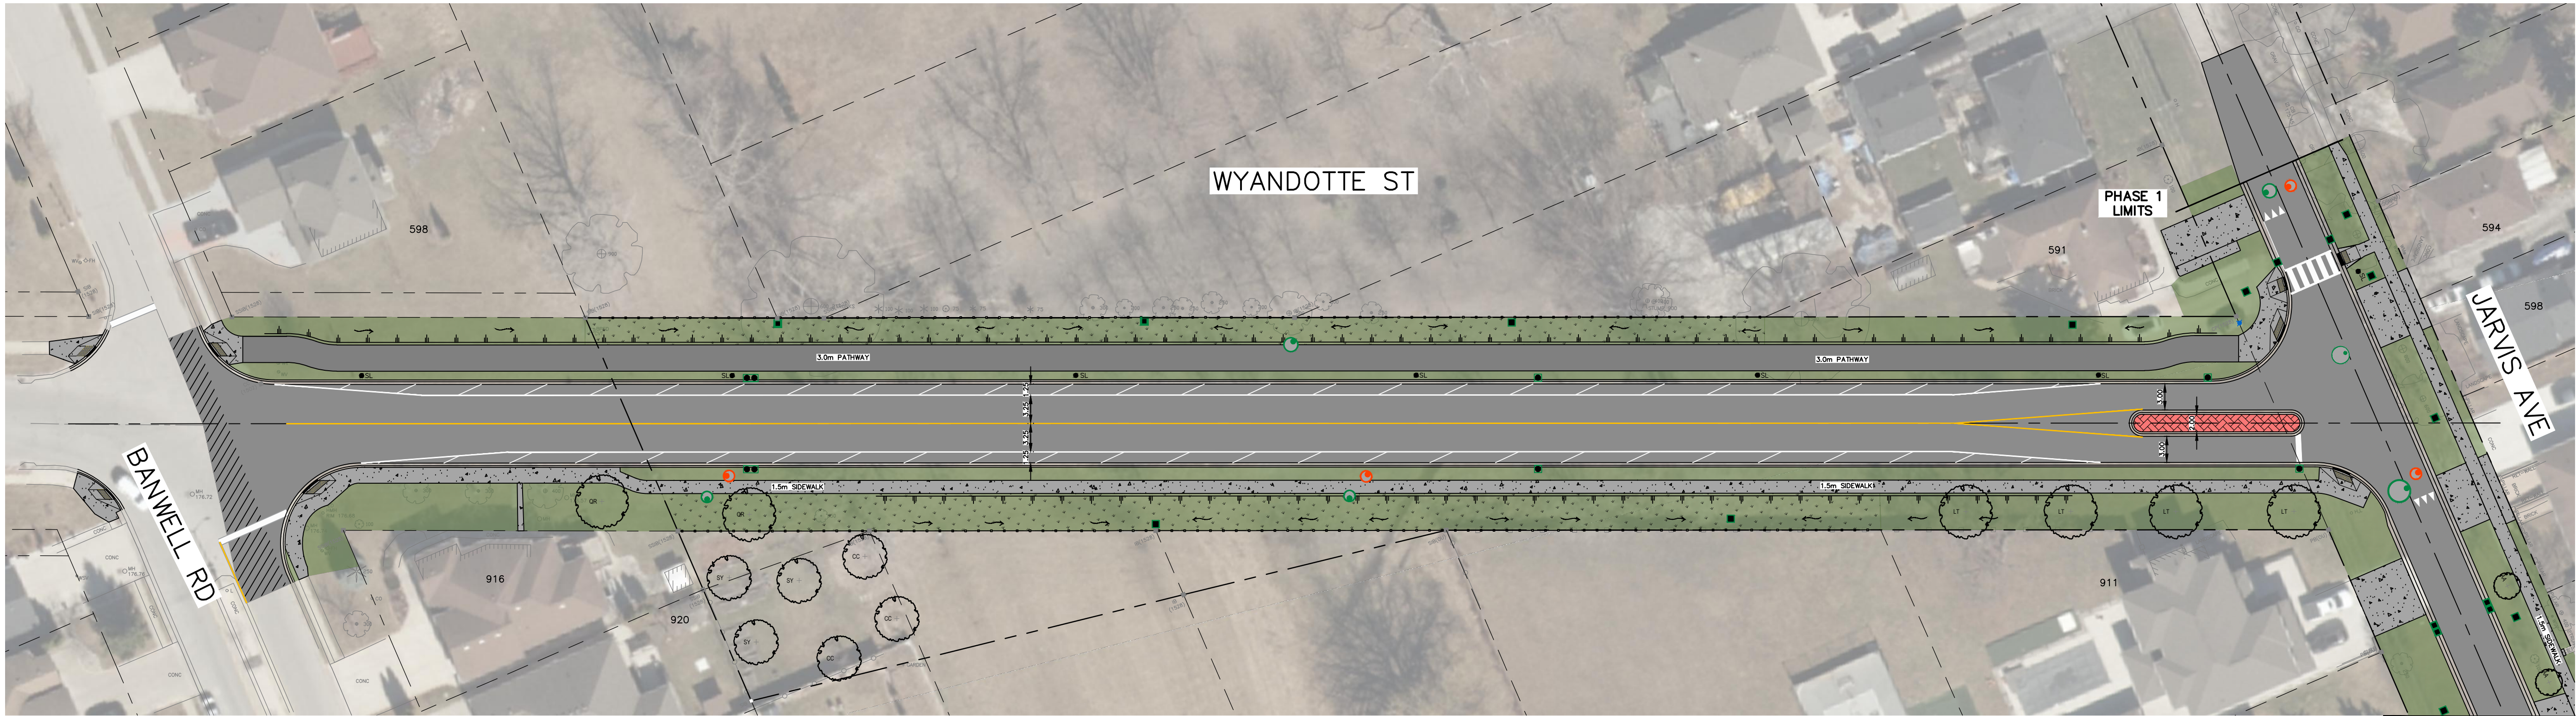

SEE BELOW

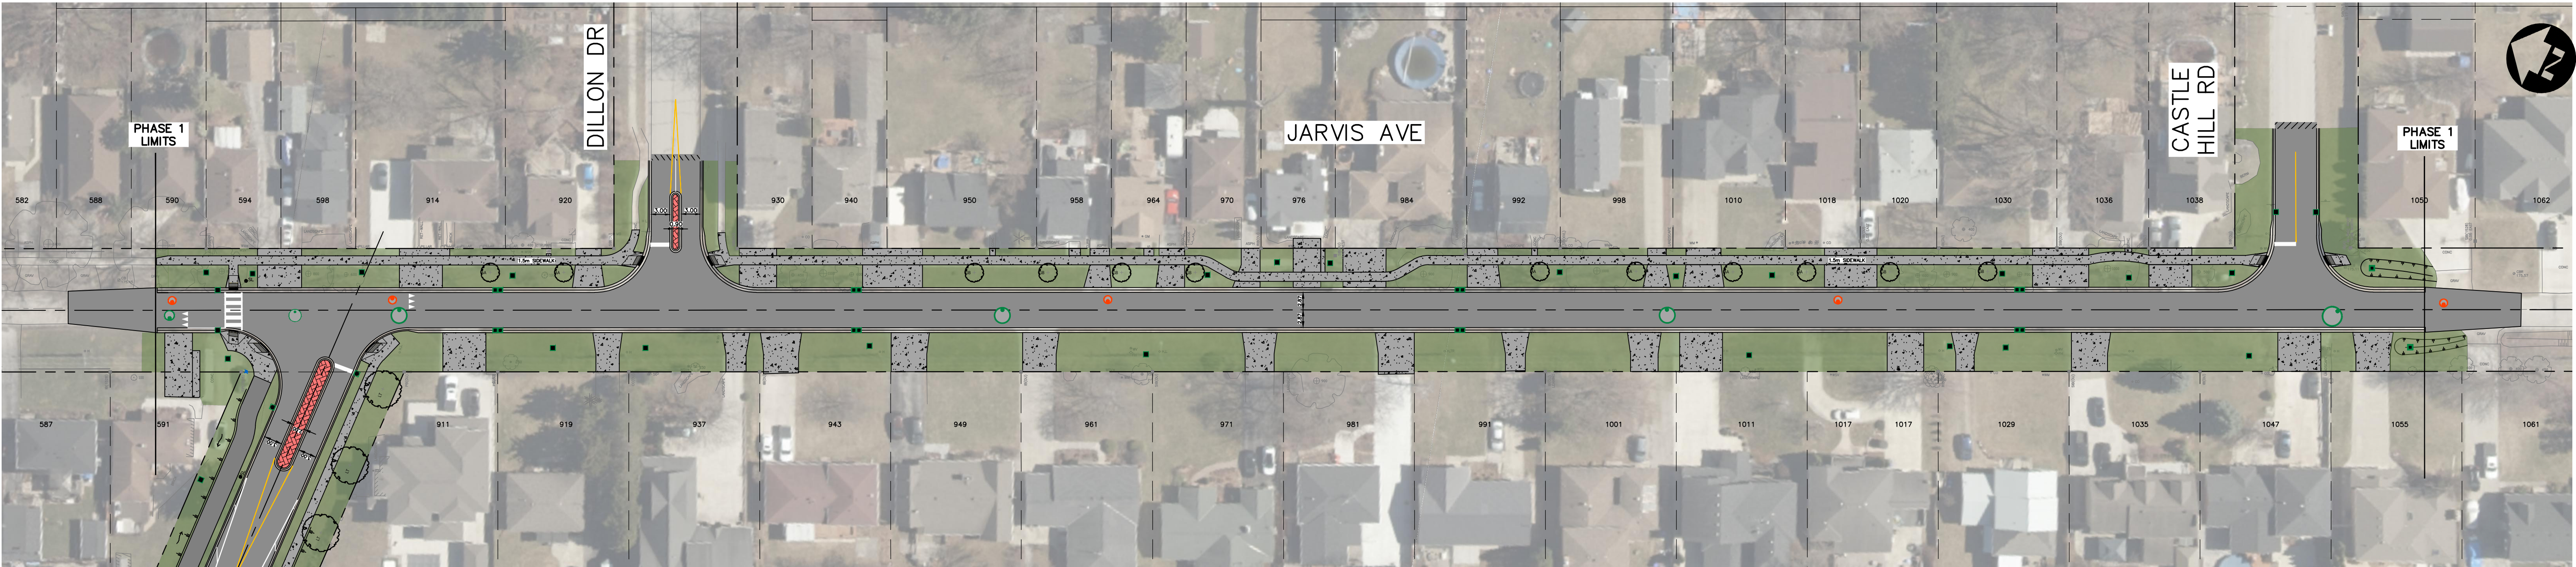

SEE ABOVE



LEGEND:	CONCRETE SIDEWALK OR DRIVEWAY	ASPHALT ROAD (50mm DEPTH)	BOULEVARD RESTORATION (SEED)	CURB AND GUTTER	MAINTENANCE HOLE (STORM OR SANITARY)
	COLOURED CONCRETE (COMMERCIAL)	ASPHALT PATHWAY	DROP CURB	NEW TREE	CATCHBASIN
	ASPHALT ROAD	BOULEVARD RESTORATION (SOD)	DRAINAGE SWALE		

DATE: AUGUST, 2026

**WYANDOTTE STREET
EXTENSION - PHASE 1**
Public Information Centre
in the City of Windsor