


Existing Tree List and Condition					
TREE NO.	BOTANICAL NAME	COMMON NAME	SIZE (cm-dbm)	CONDITION	REMARKS
1	ABIES BALSAMEA	BALSAM FIR	20	FAIR	
2	TSUGA CANADENSIS	EASTERN HEMLOCK	35	POOR	TOP IS DEAD - GIRDLED
3	PINUS NIGRA	AUSTRIAN PINE	45	GOOD	
4	PICEA PUNGENS 'HOOPS'	HOOPS SPRUCE	30	GOOD	
5	ORNAMENTAL WEeping JUNIPER		15	FAIR	
6	THUJA	MULTI-STEM CEDAR	10	GOOD	
7	THUJA - DEAD	MULTI-STEM CEDAR - DEAD	10	DEAD	
8	RED CEDAR	JUNIPERUS VIRGINIANA	50	GOOD	
9	ACER	MAPLE	35	GOOD	
10	ACER	MAPLE	30	GOOD	
11	TSUGA CANADENSIS	EASTERN HEMLOCK	30	GOOD	

- Notes
- The location of the existing trees 1-3 and 7-11 were taken from the survey provided by Verhaegen Land Surveyors. The location of remainder of the trees is approximate from our site visit.
 - Care has been taken to obtain all information from reliable sources. All data has been verified insofar as possible. The consultant can neither guarantee nor be responsible for the accuracy of information provided by others.

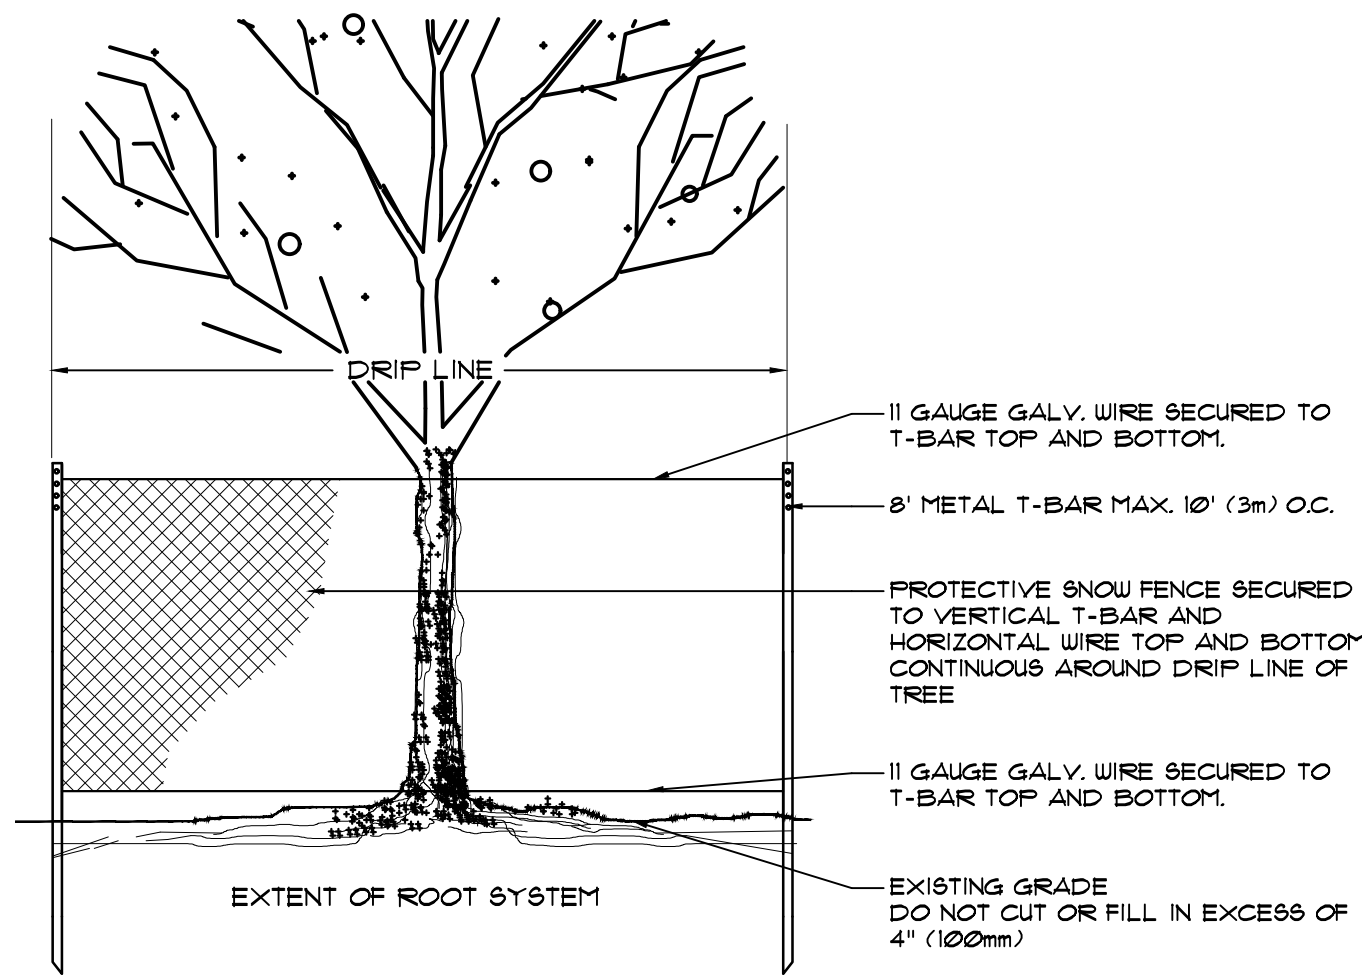


Legend

- DT 0.40@[s=6.0]
- EXISTING TREES ON SURVEY
- APPROX. LOCATION EXISTING TREES FOUND ON SITE BUT NOT LOCATED ON SURVEY

Existing Tree Protection

NT6

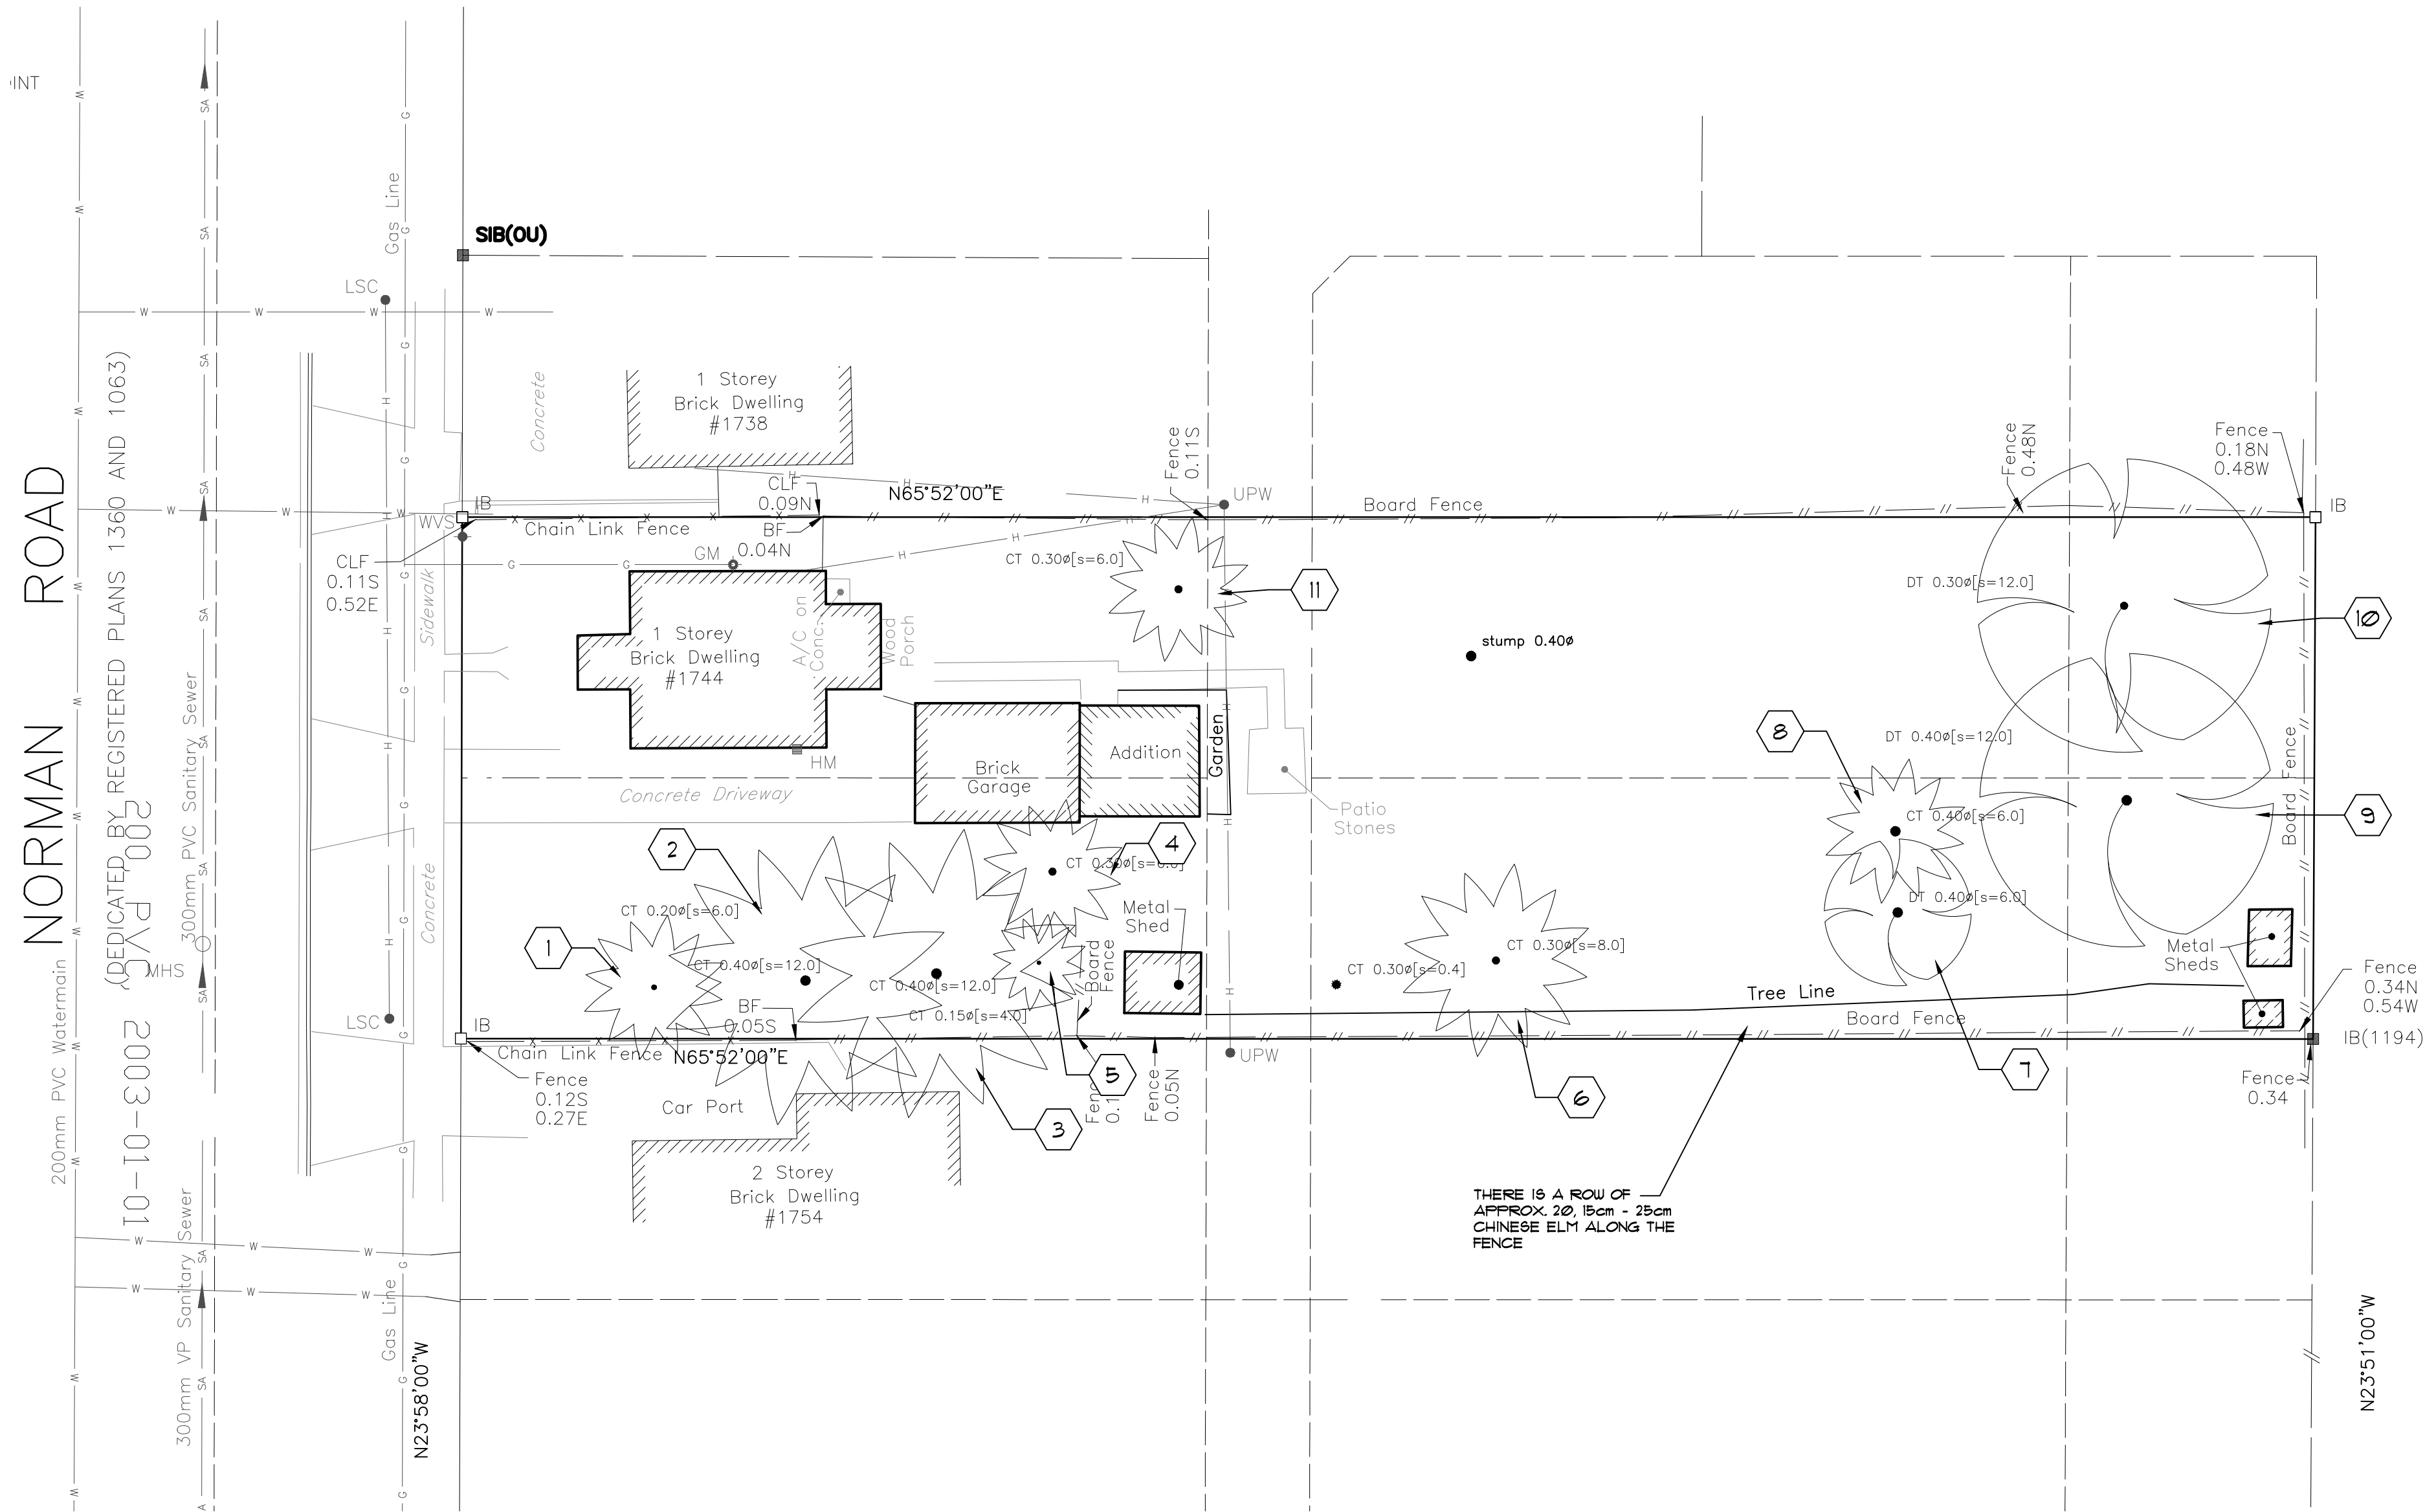

EXISTING TREE INVENTORY AND PRESERVATION PLAN

ORIGINAL SHEET SIZE: 24" x 36"

SCALE 1:200

0 5m 10m 15m

