


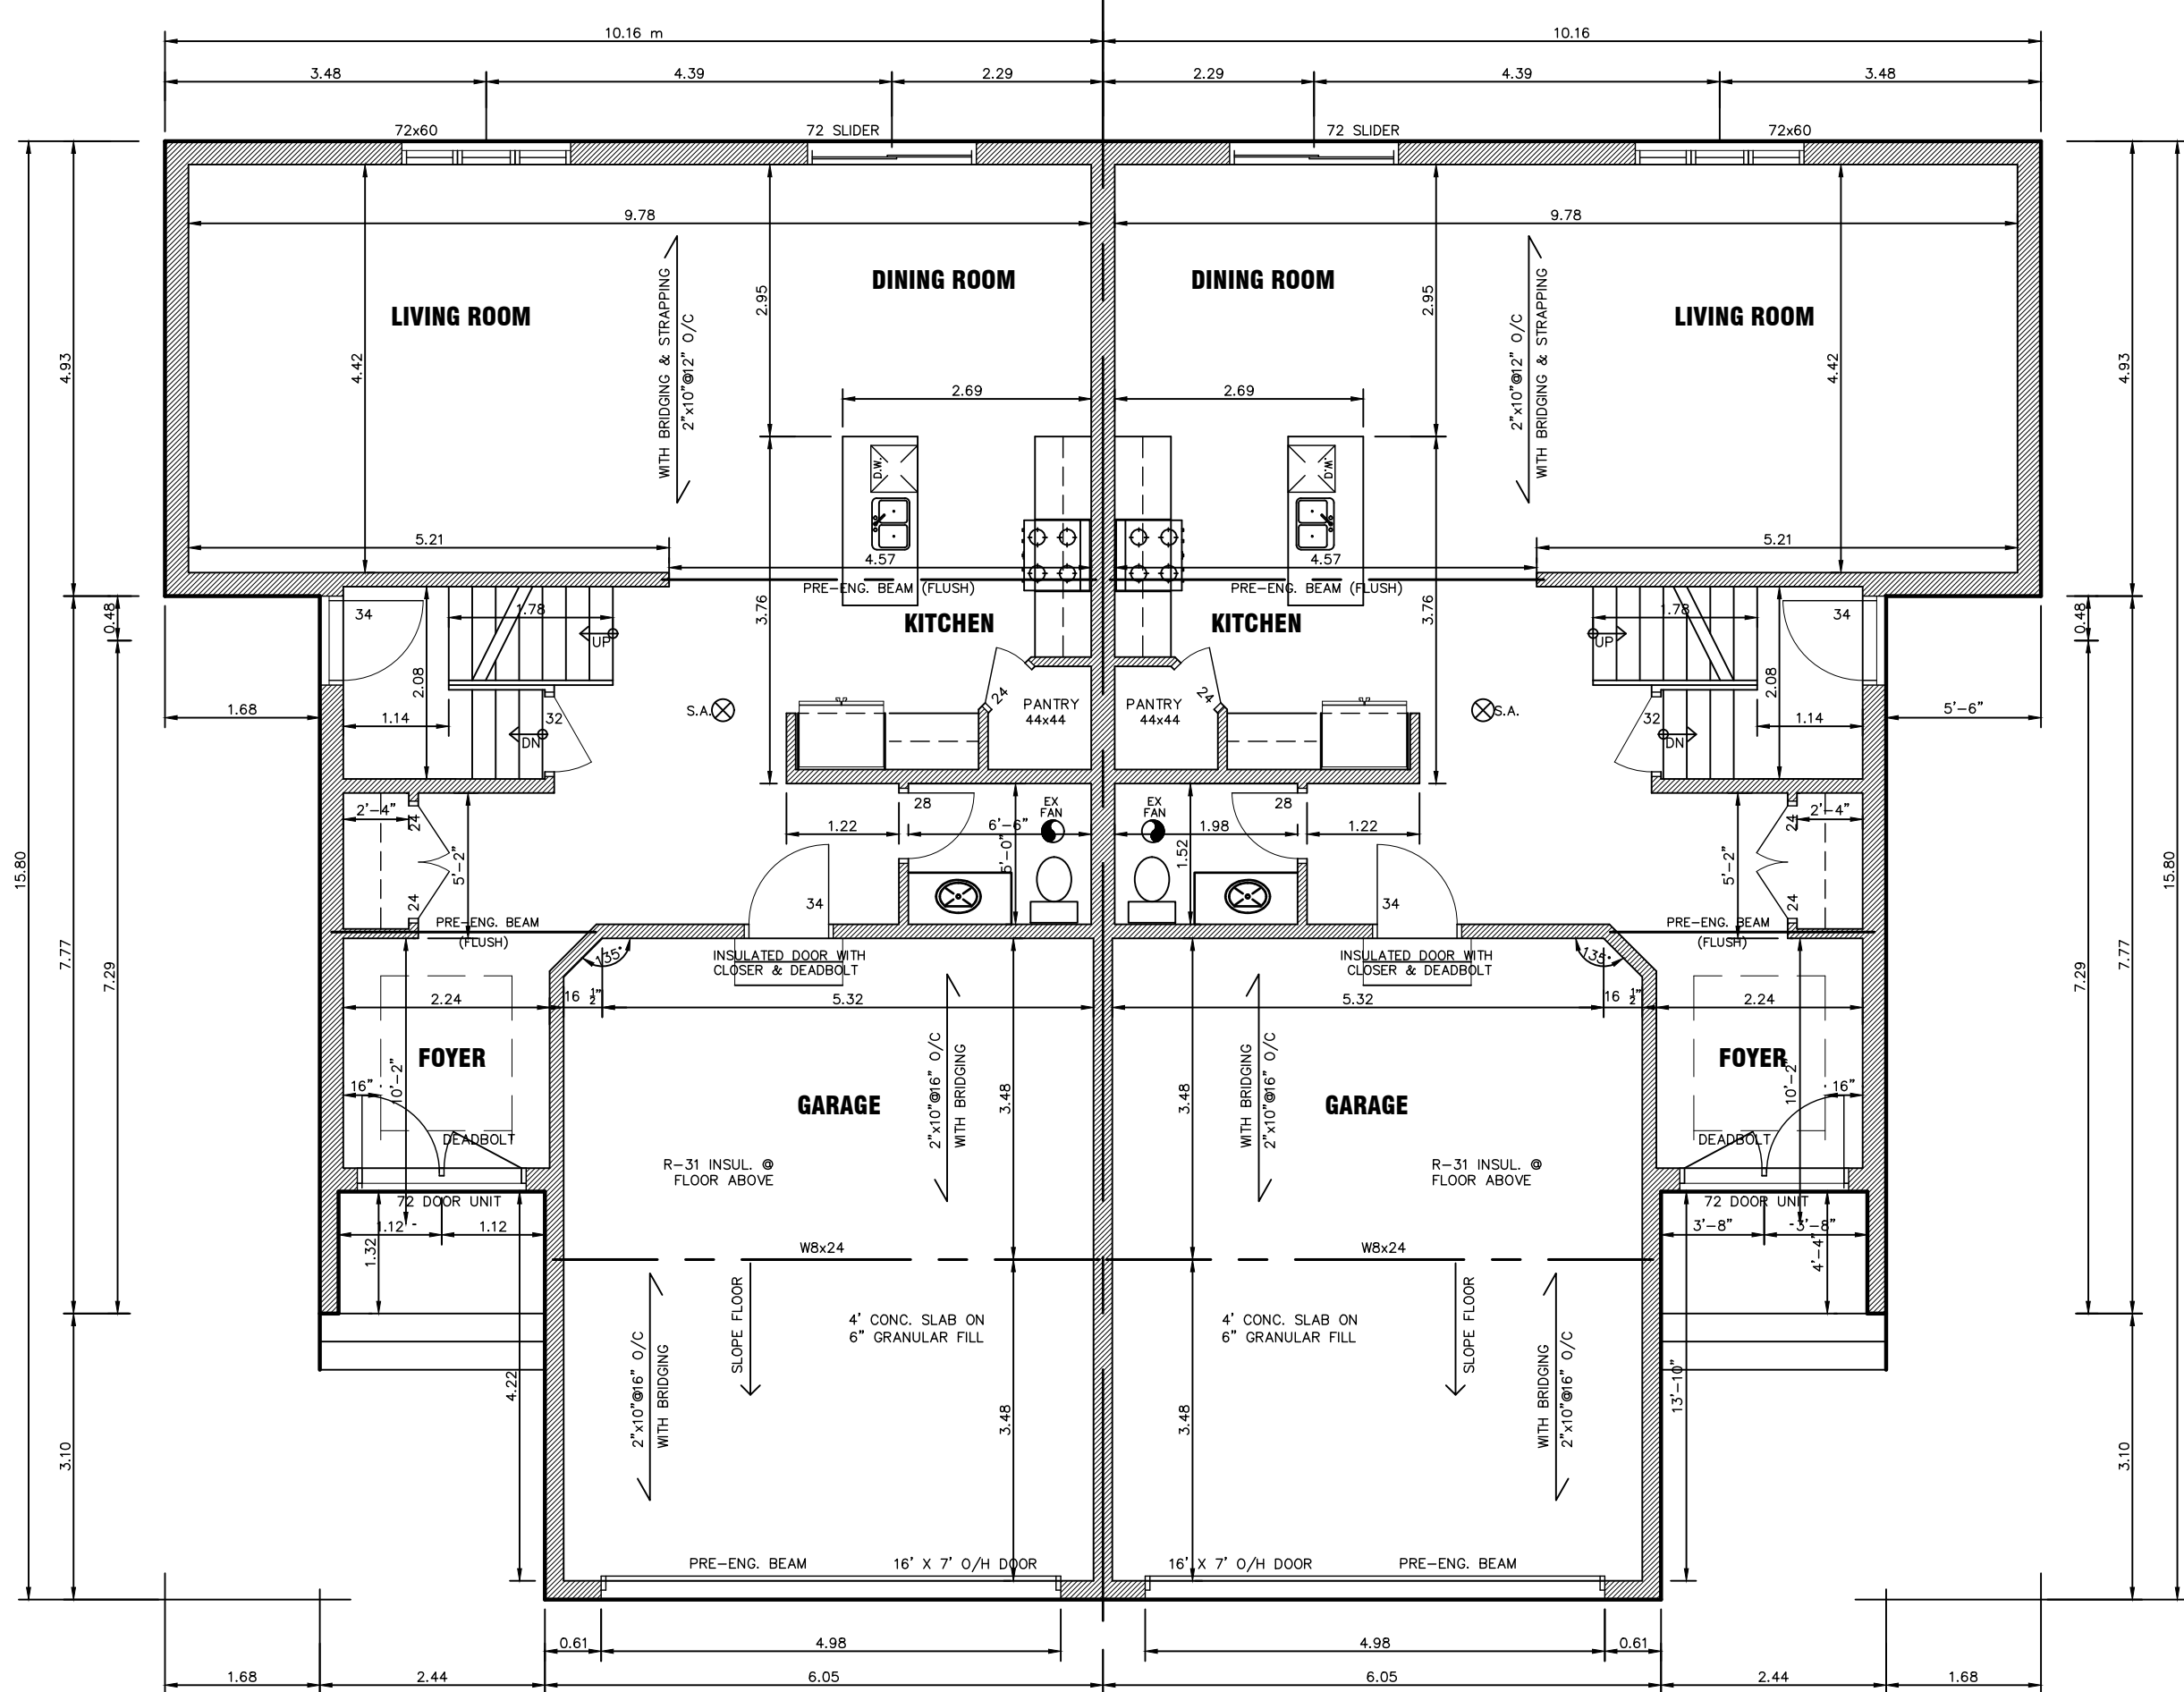

SECOND FLOOR	1385 SF	128.68sm
MAIN FLOOR	957 SF	88.91 sm
TOTAL	2342 SF	217.58 sm