


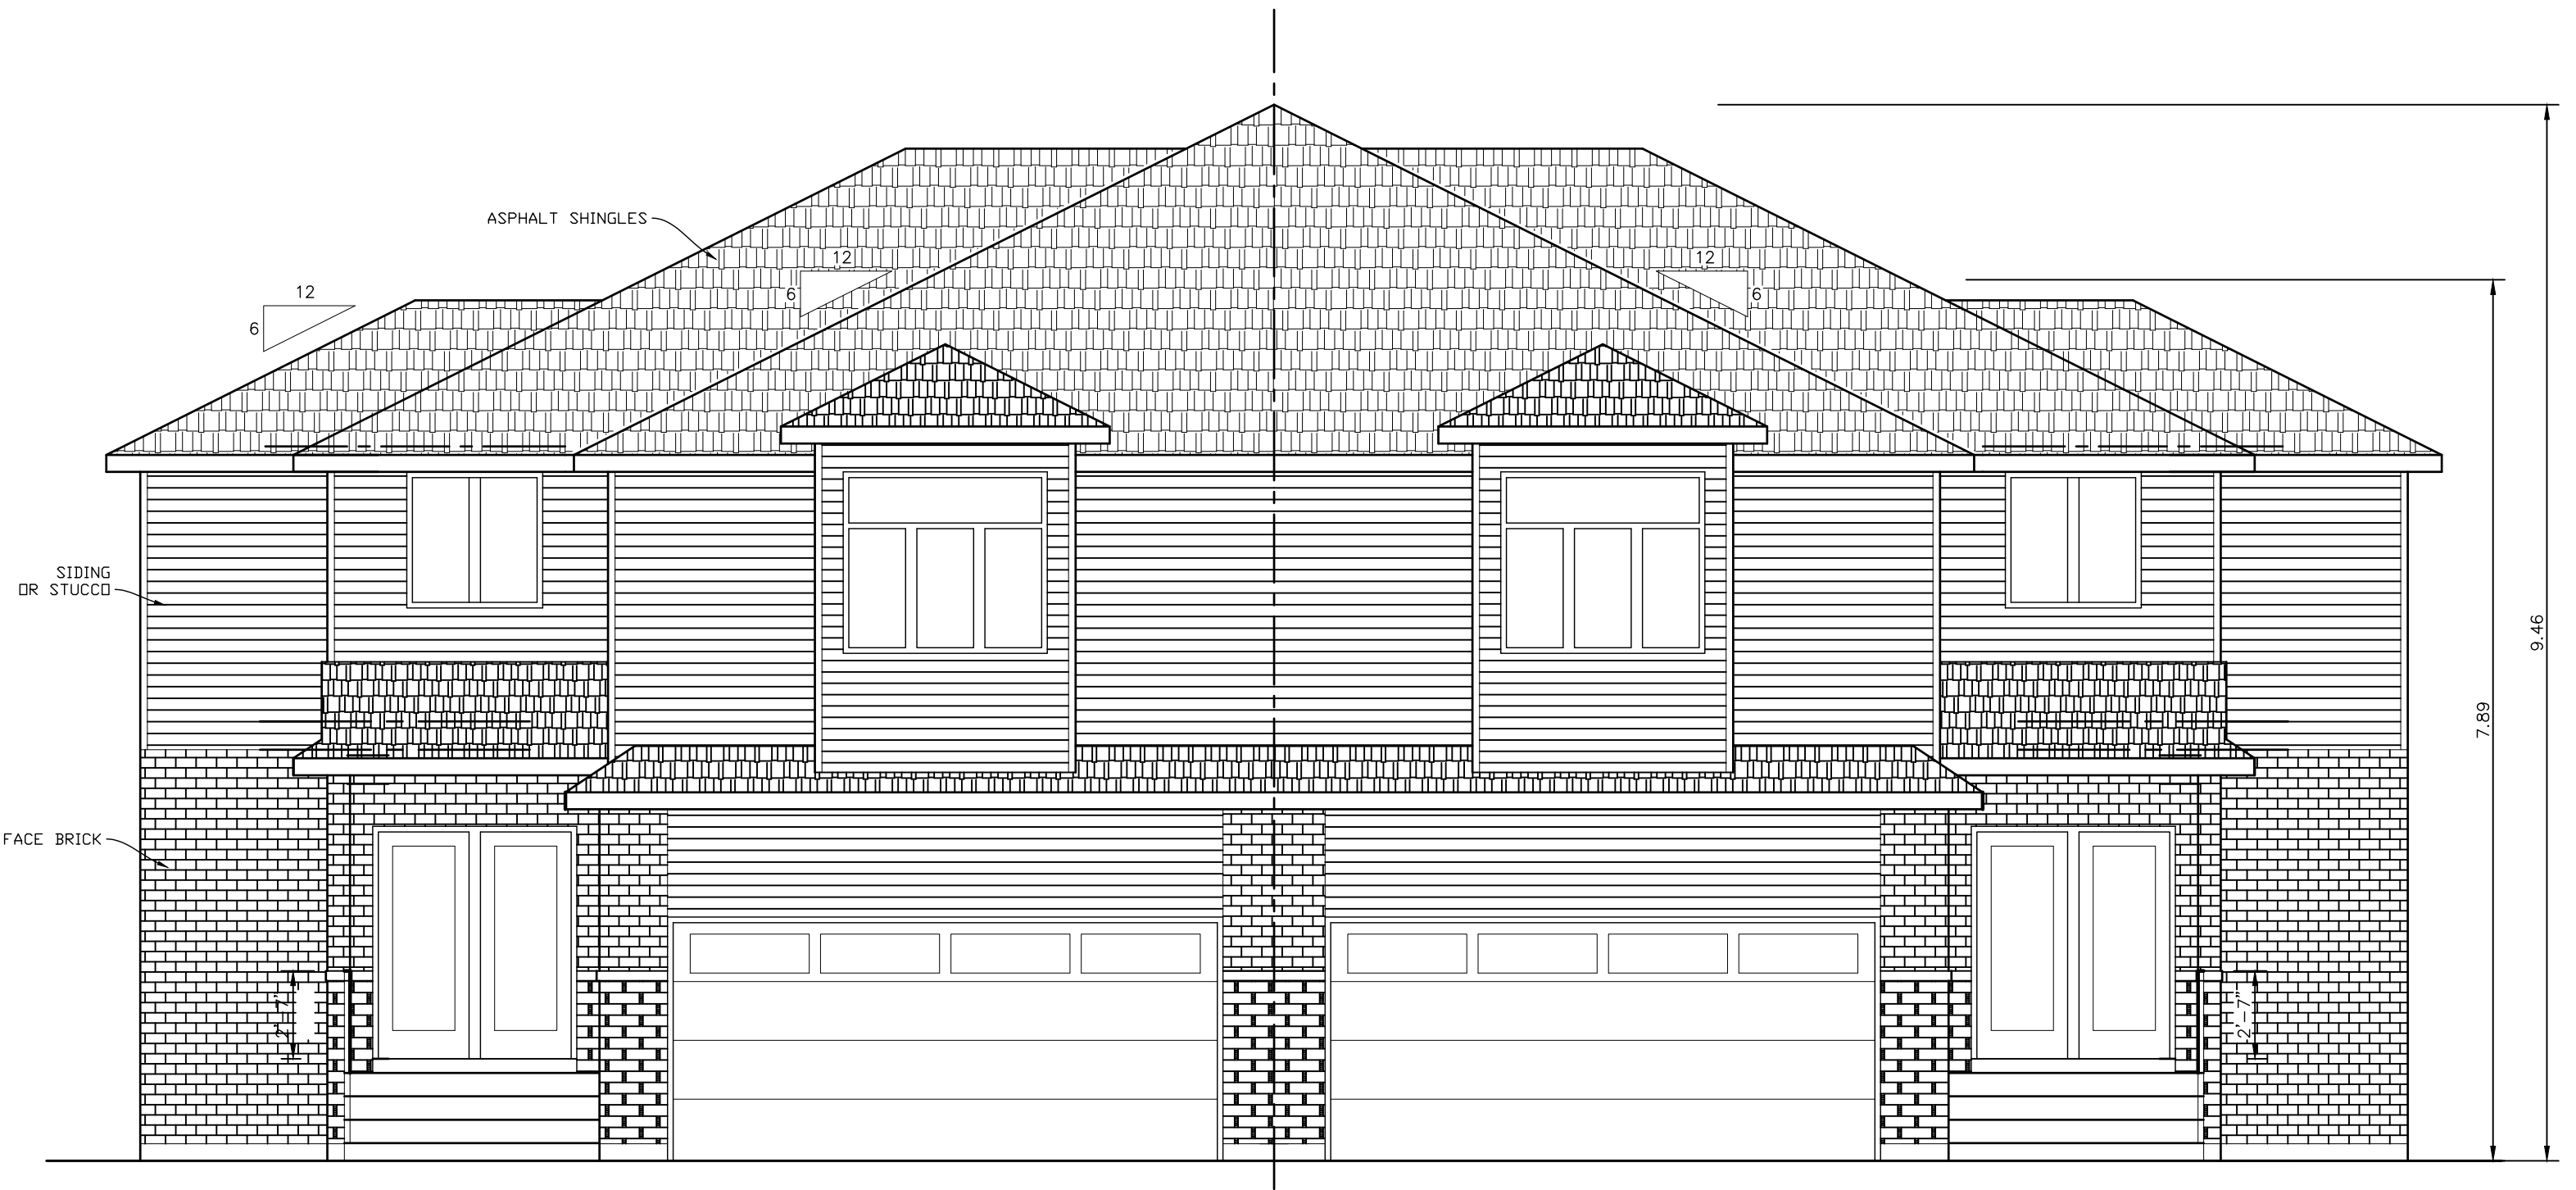

FRONT ELEVATION

RANKIN AVENUE - SEMI-DETACHED DWELLINGS

JULY 1, 2026