


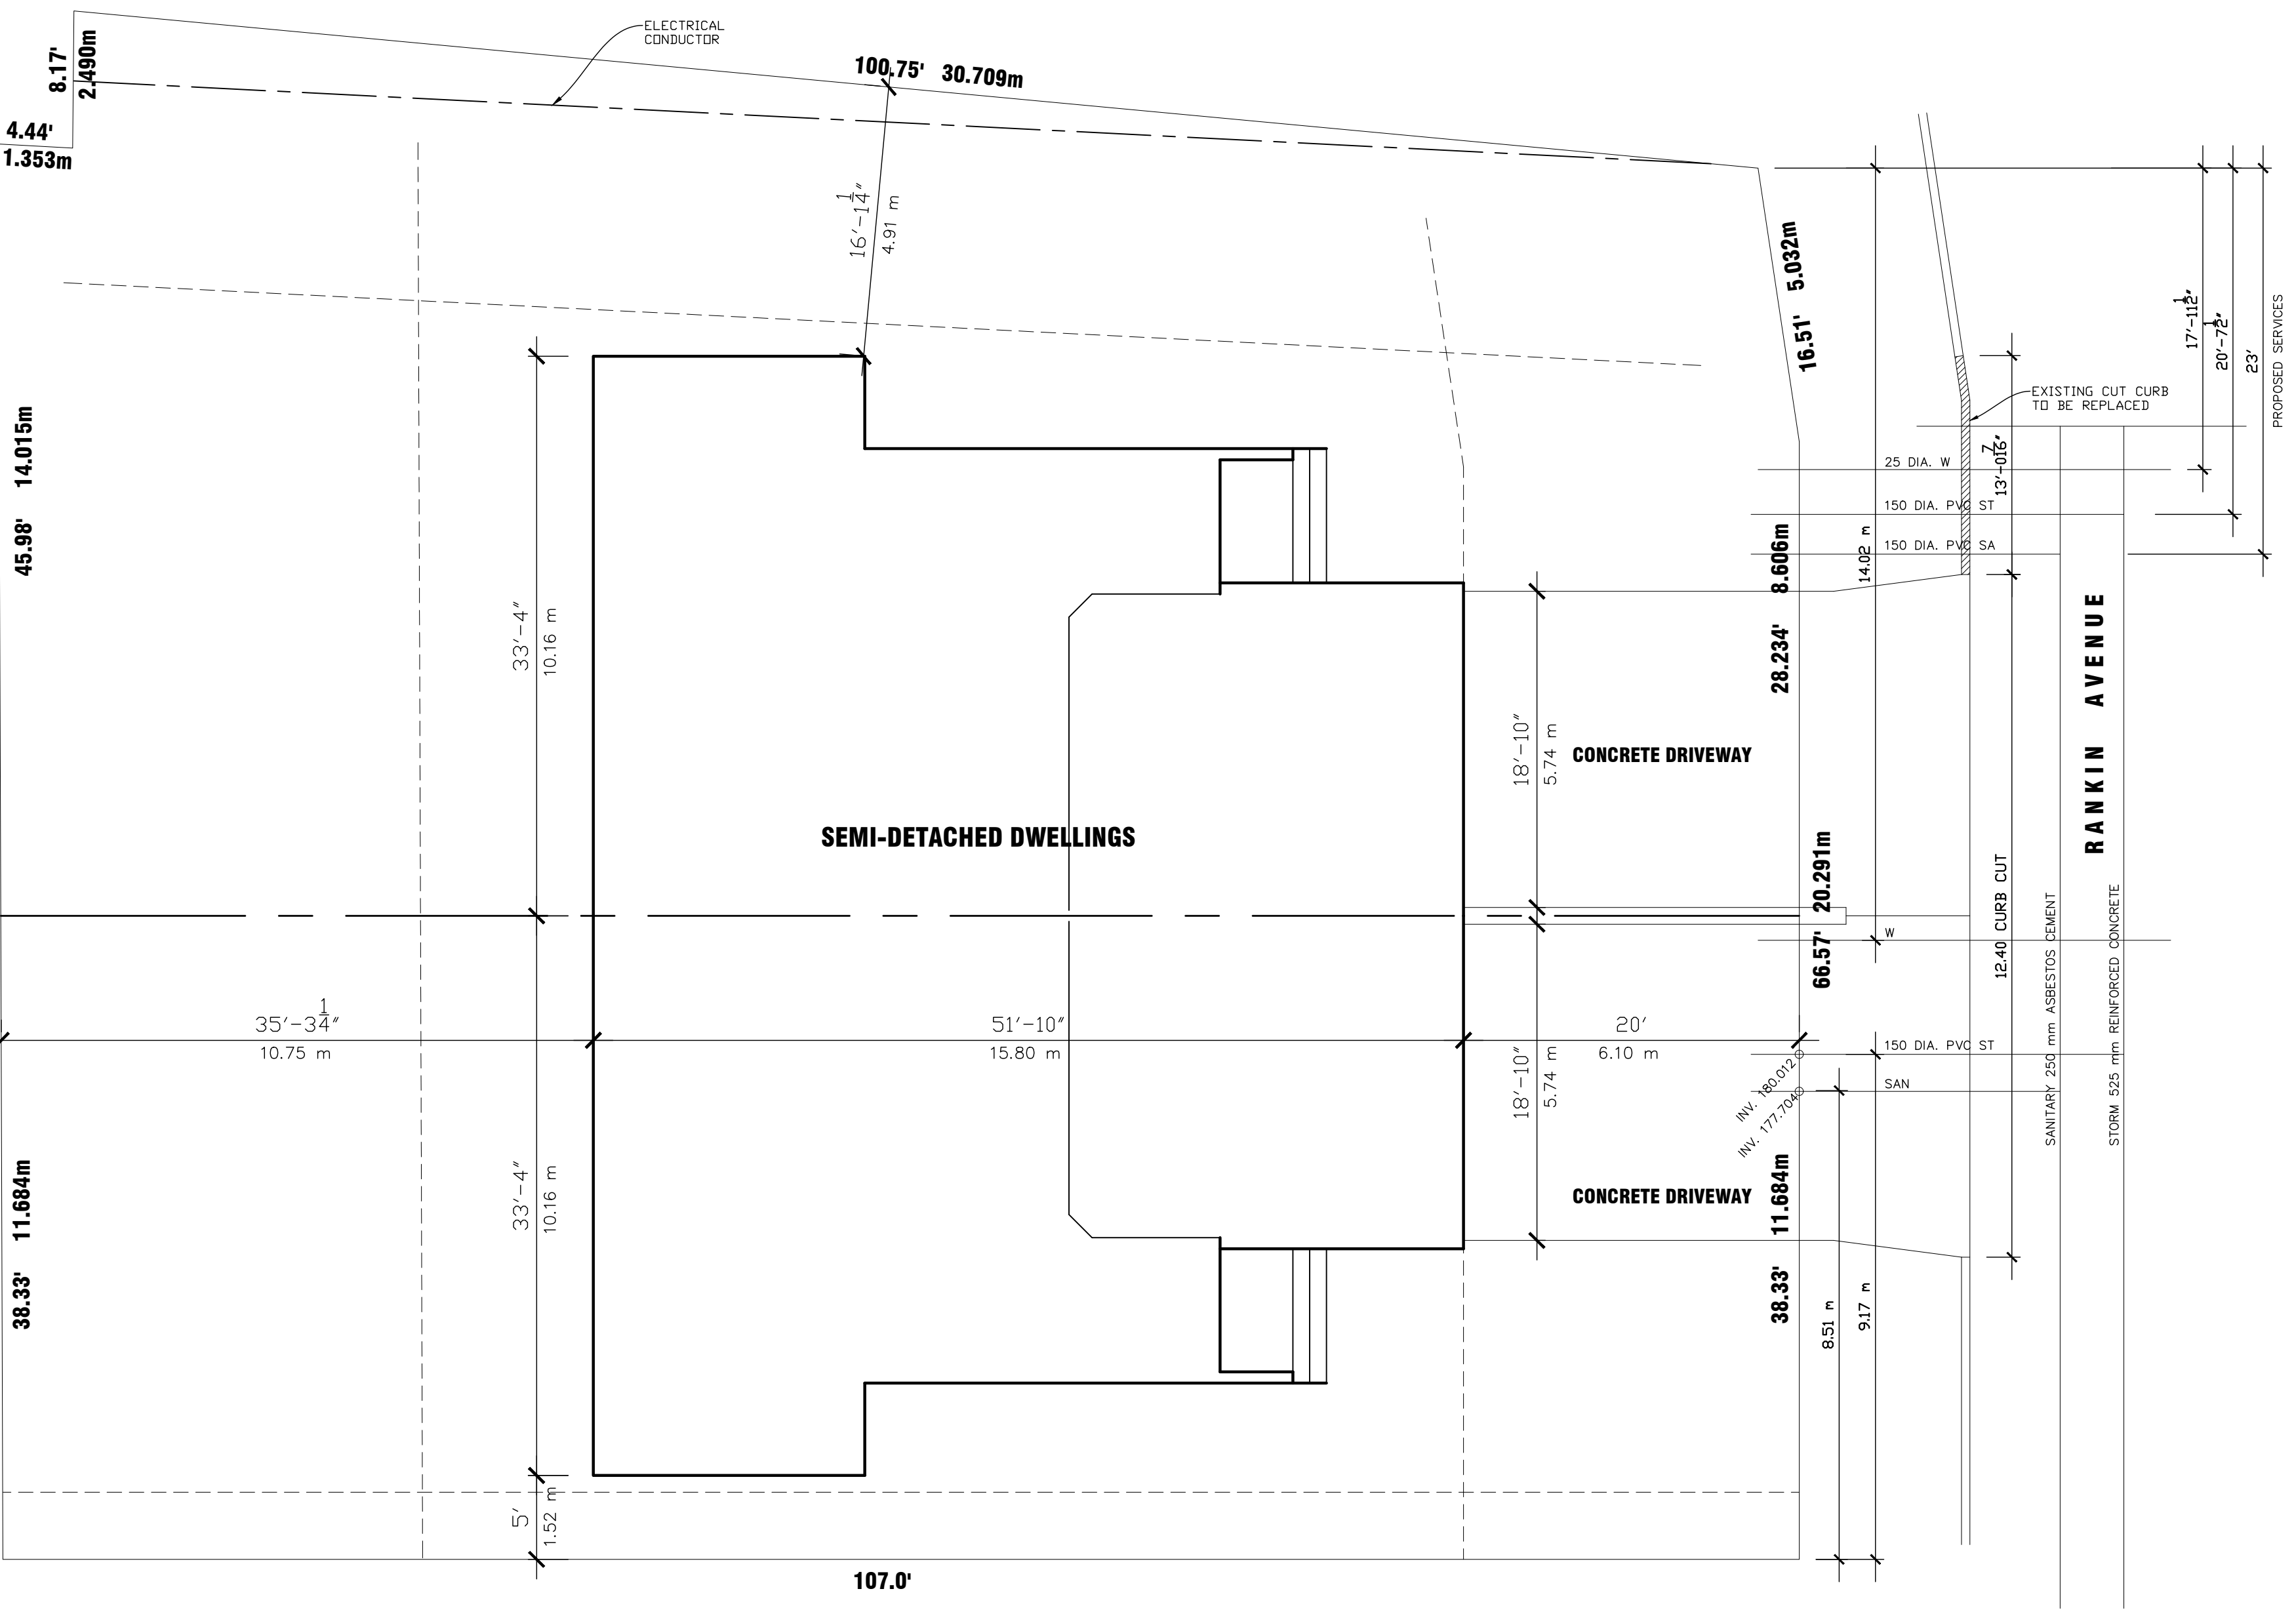

SITE PLAN
RANKIN AVENUE - SEMI-DETACHED DWELLINGS

LOT COVERAGE 2901 SF 269.51 sm
LOT AREA 9334.9 SF 867.24 sm
COVERAGE 31.08 % 31.08 %
JULY 1, 2026

