


6.82M WIDE ALLEY

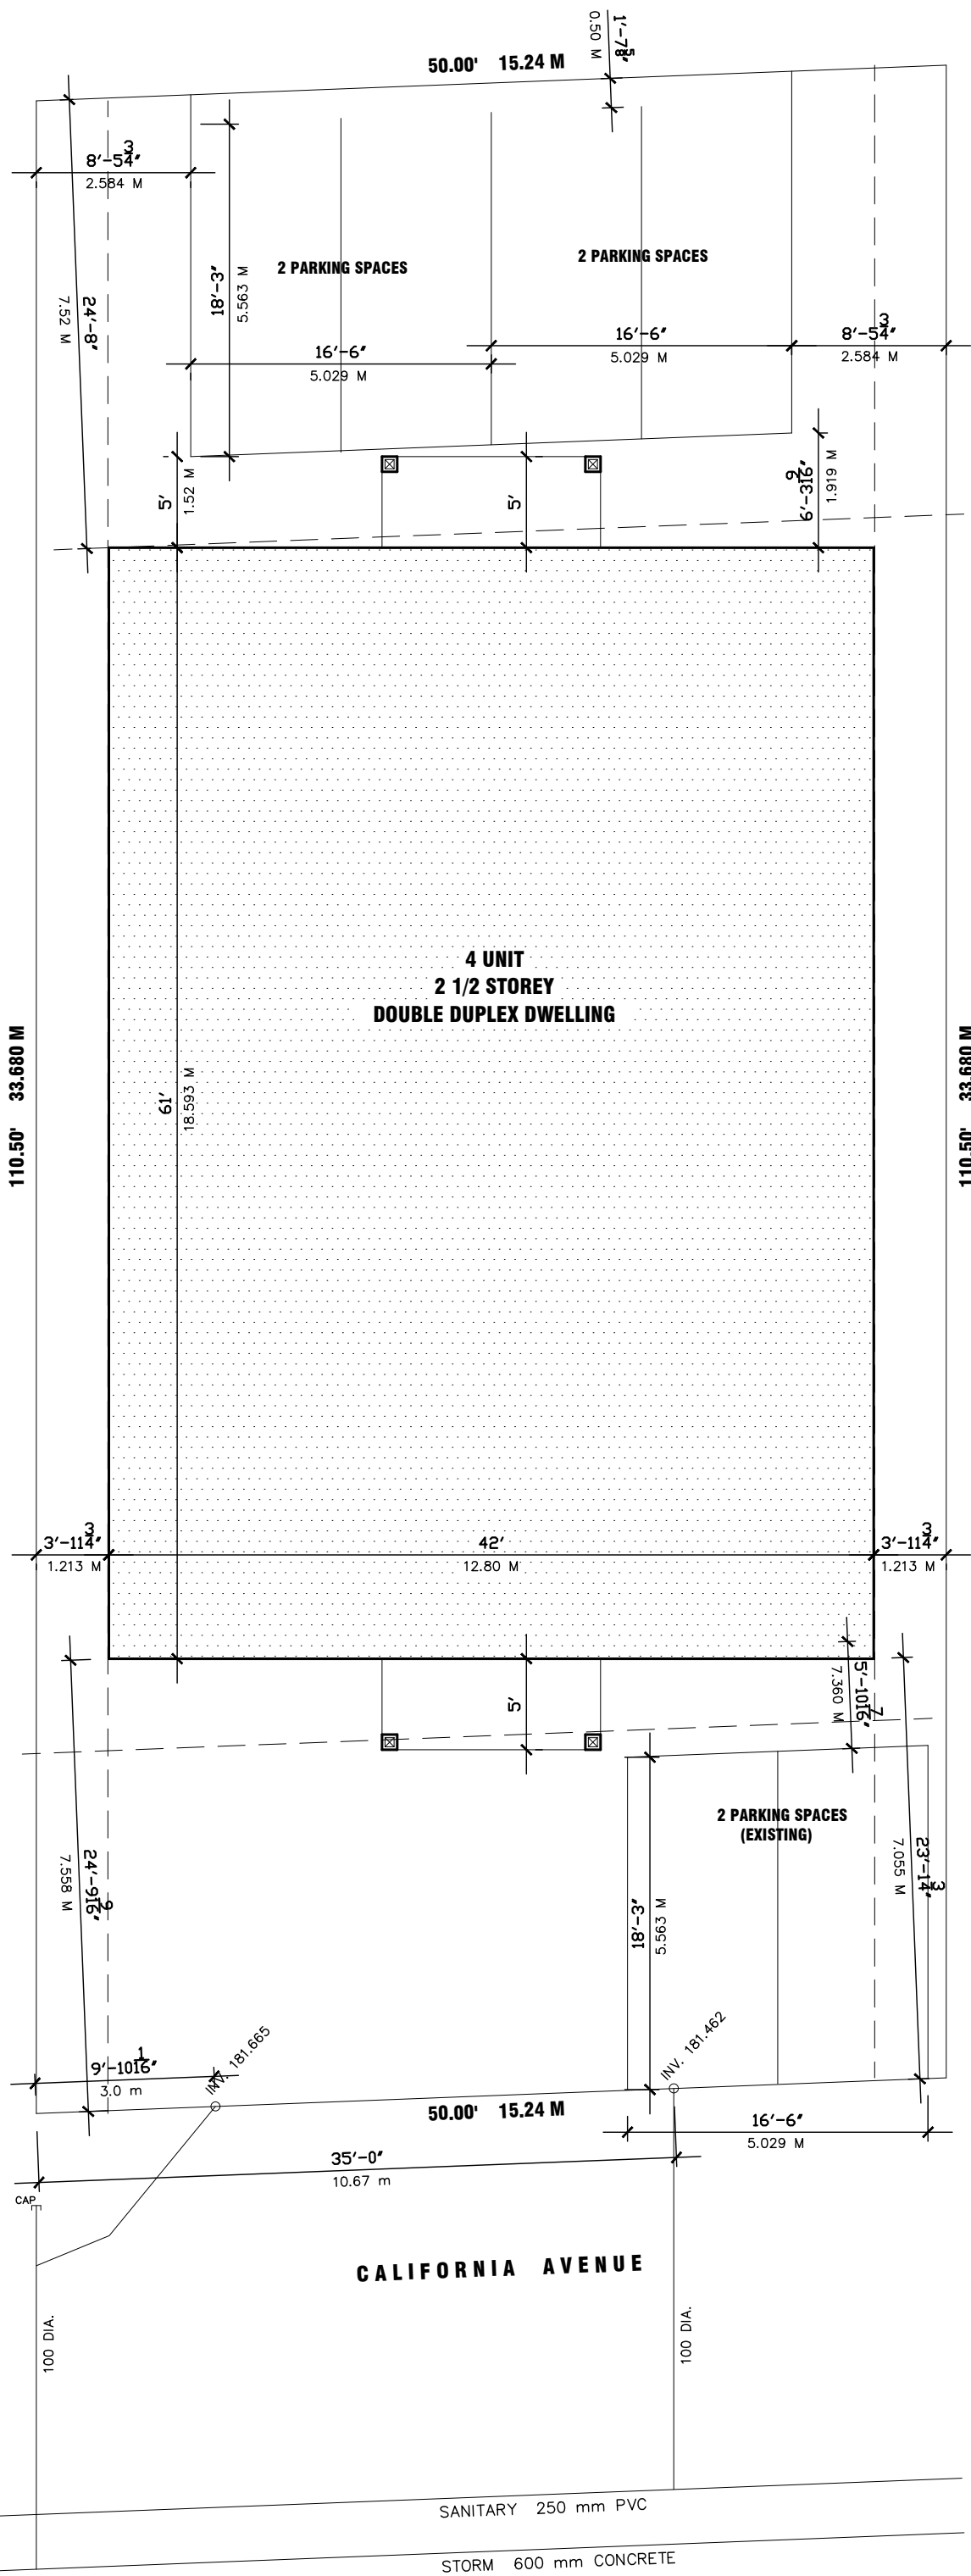

SITE AREA	5520.74 SF	512.894 SM
BUILDING AREA	2562.0 SF	238.018 SM
COVERED PORCH	120.0 SF	11.148 SM
TOTAL AREA	2682.0 SF	249.166 SM
LOT COVERAGE	48.580 %	
GROSS BUILDING AREA:		
THREE FLOORS	7686.0 SF	714.053 SM