


R • O • C • K DEVELOPMENTS

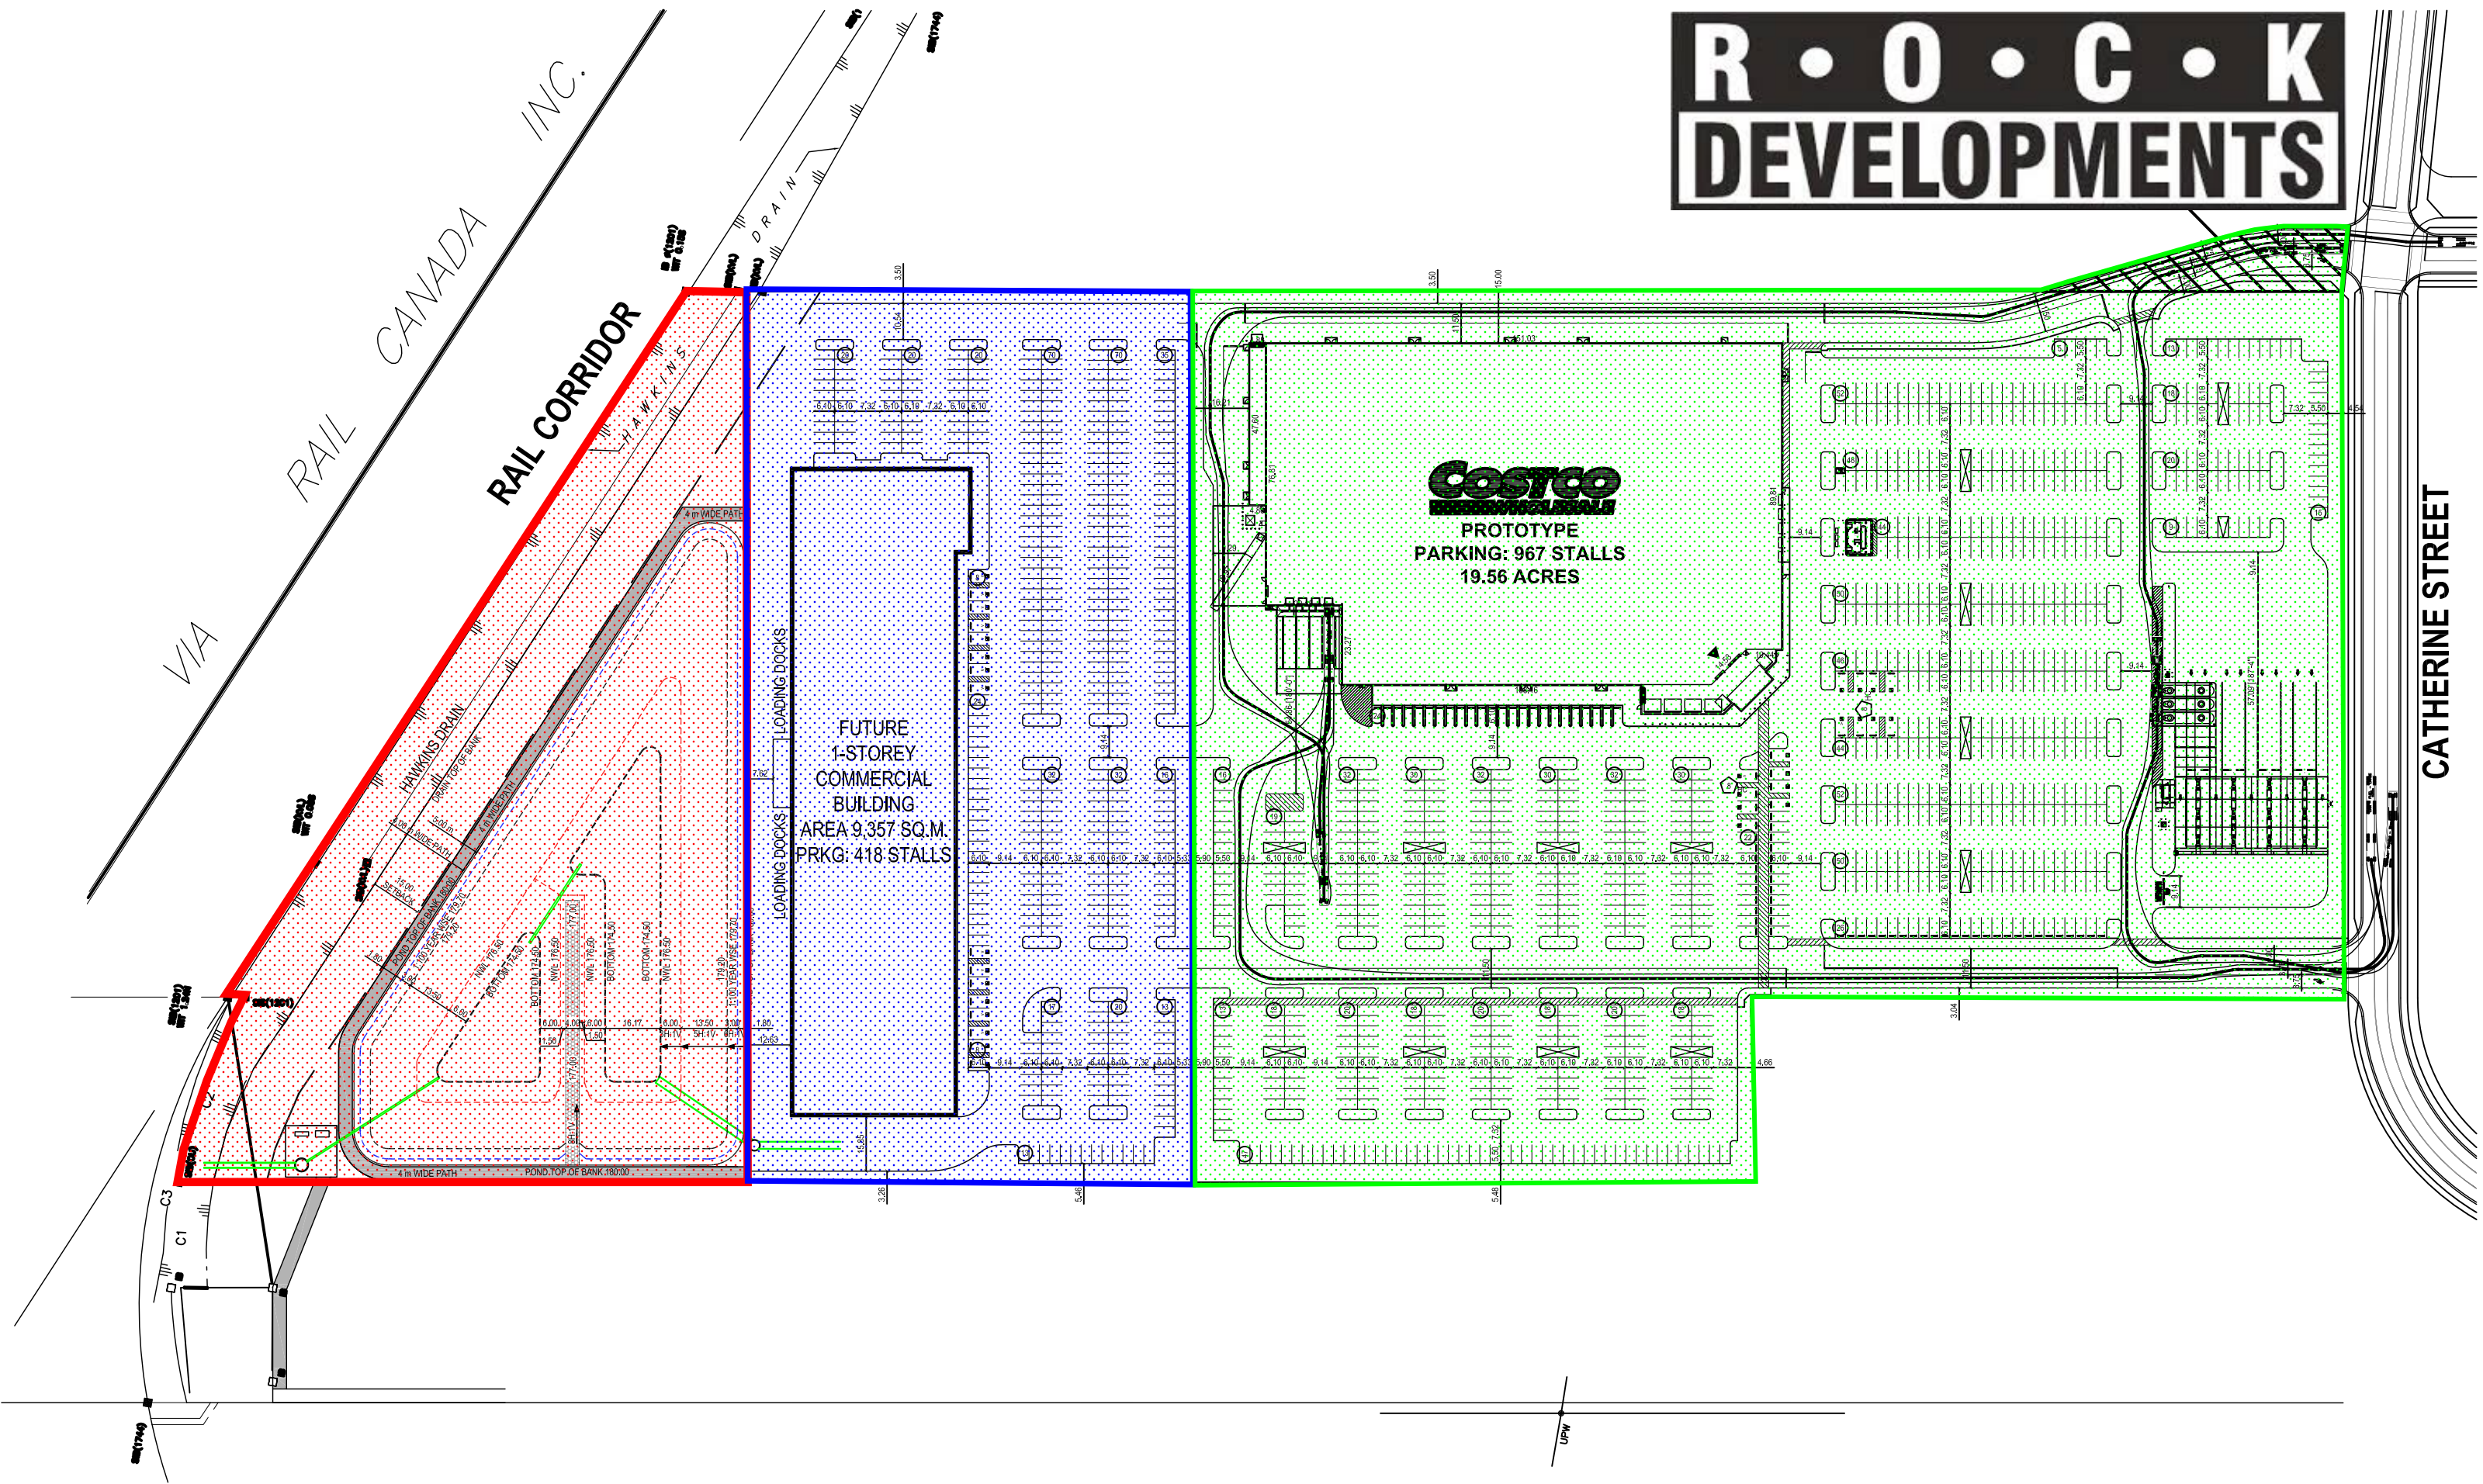

CATHERINE STREET

