
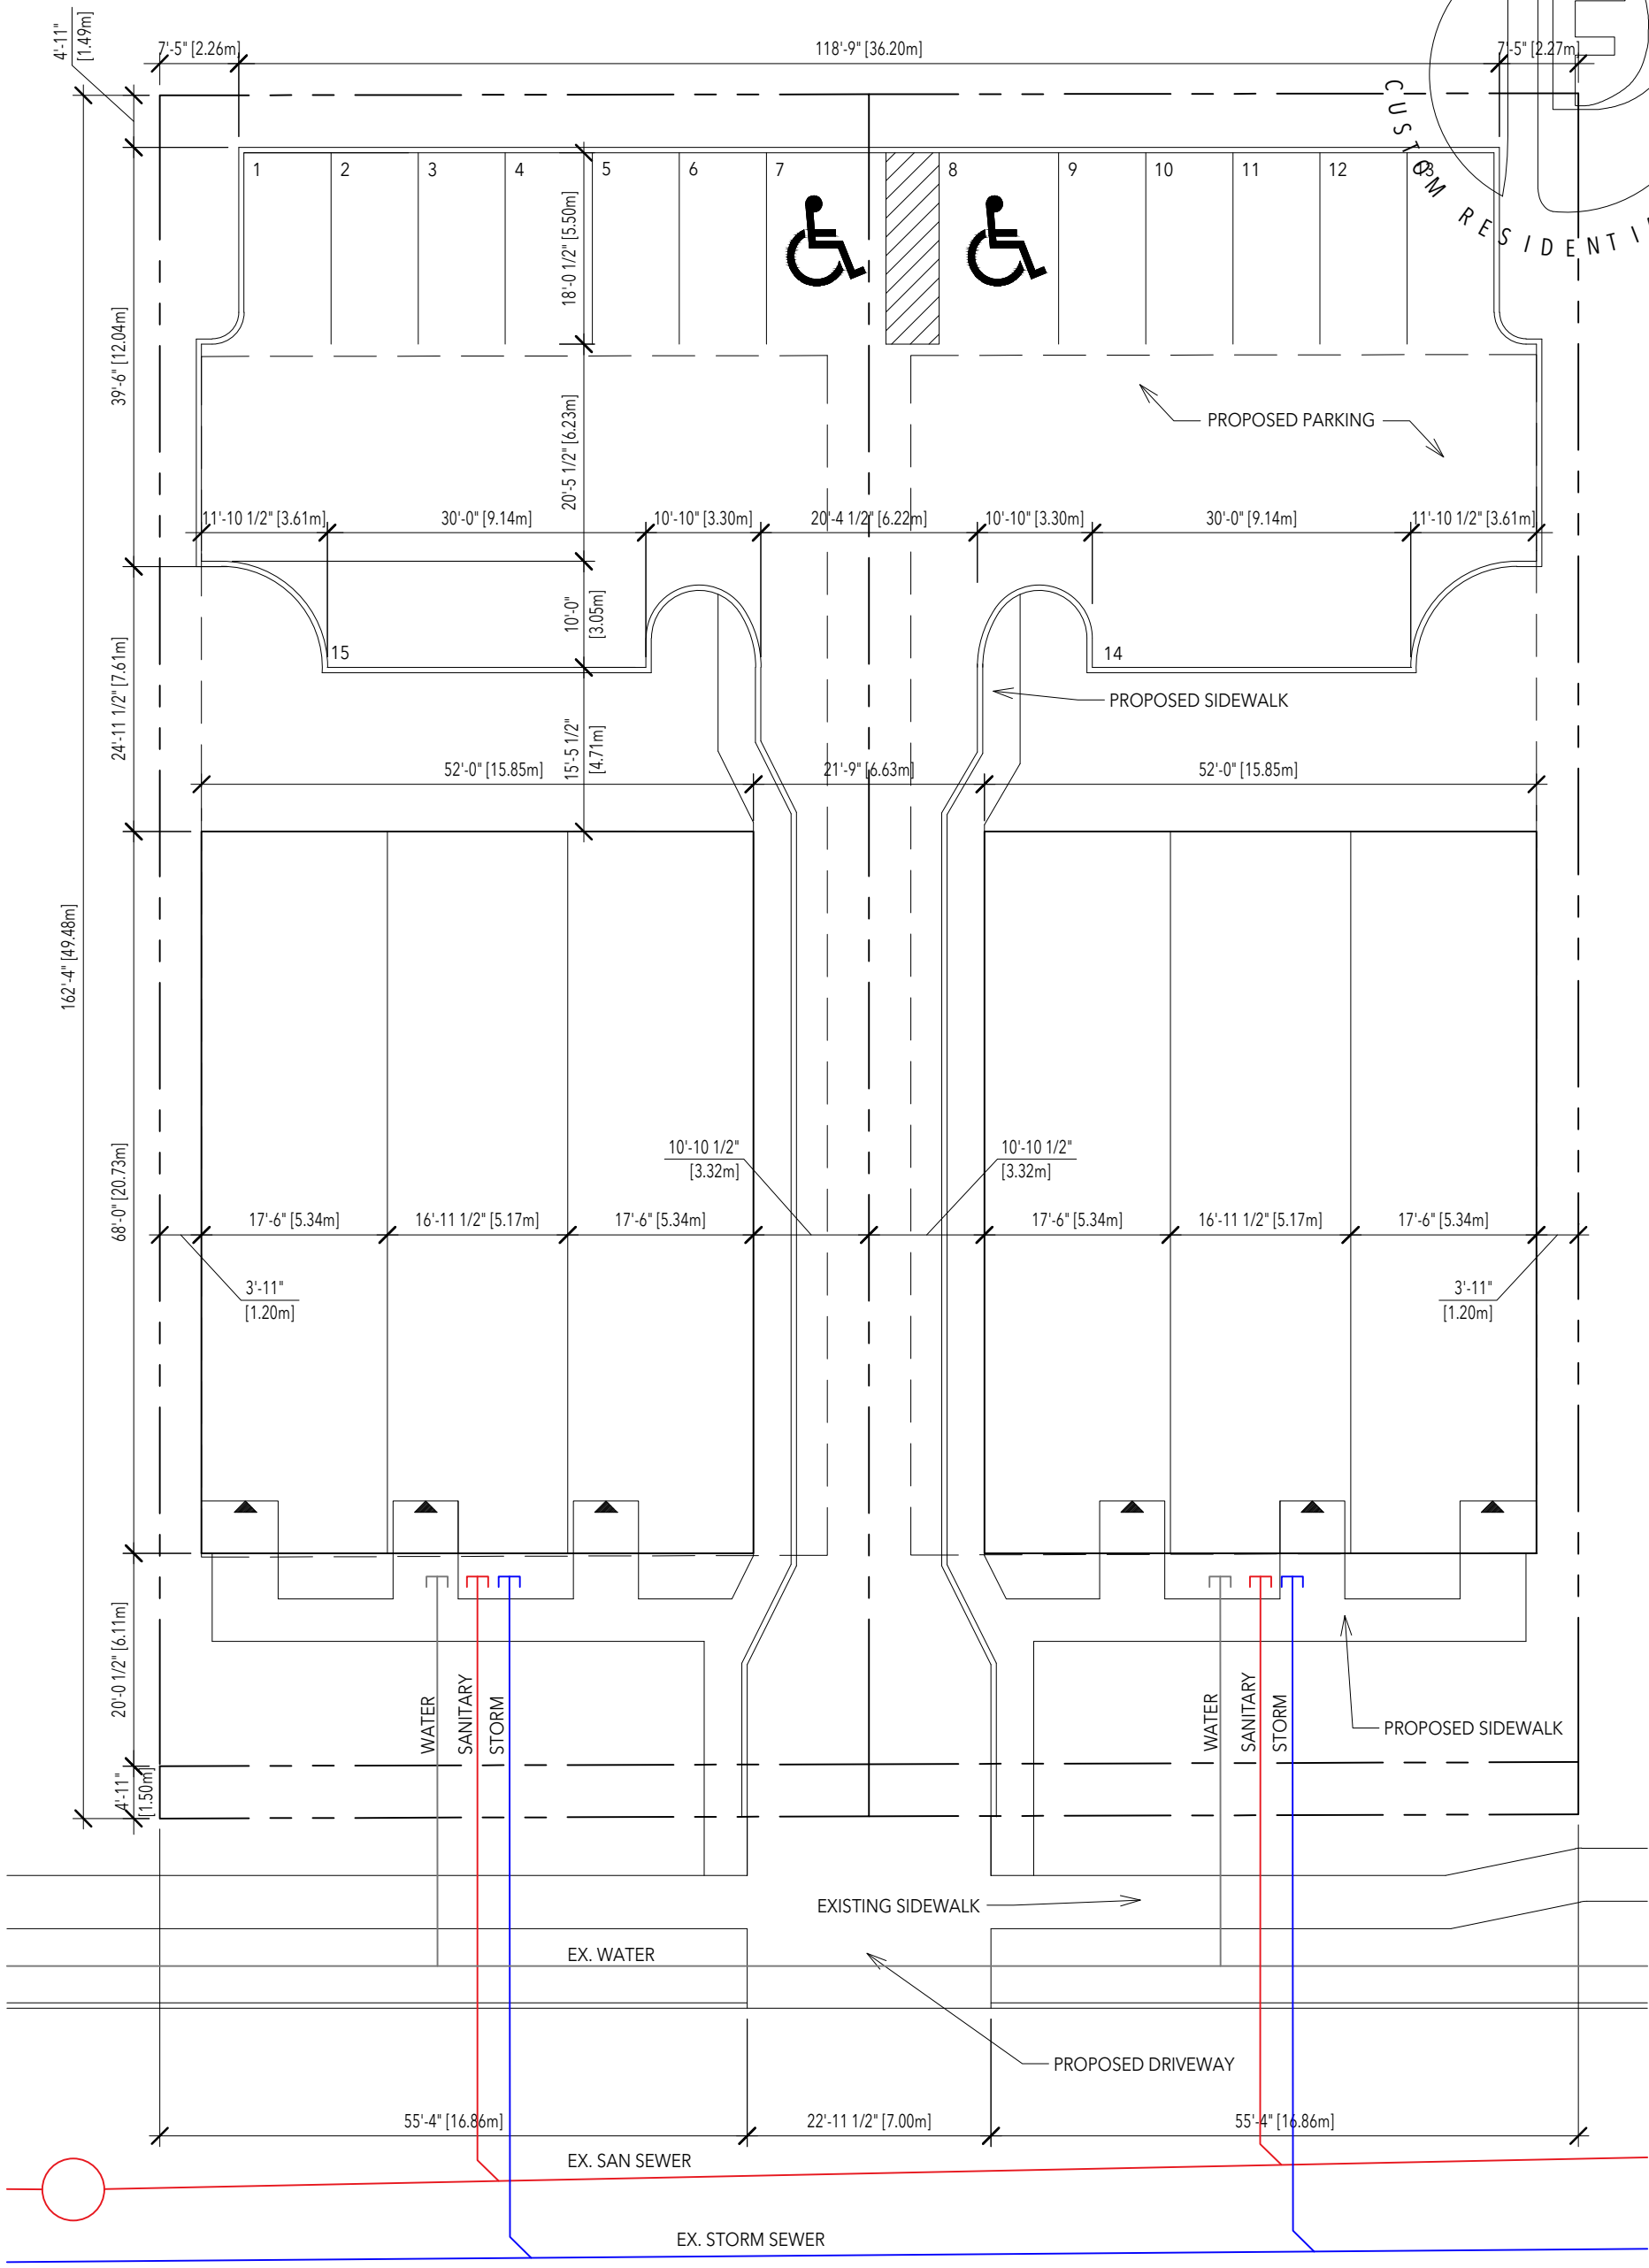


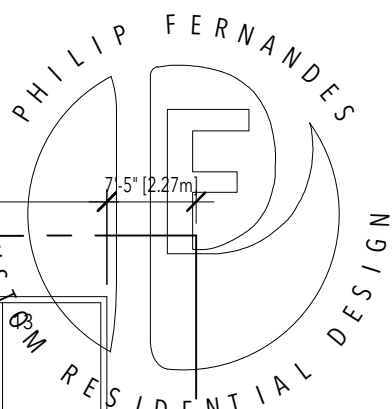

CABANA ROAD WEST

LOT FIT PLAN

SCALE: $\frac{1}{16}'' = 1'-0''$